

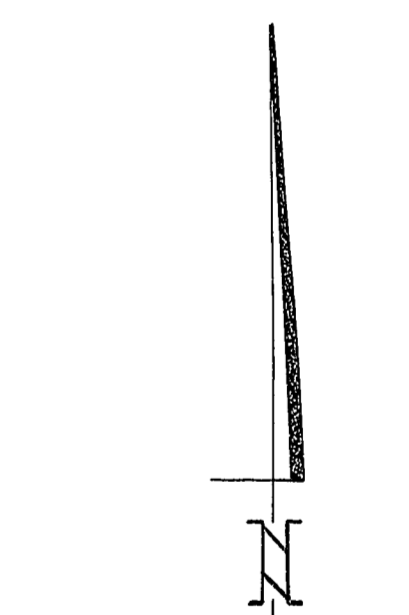
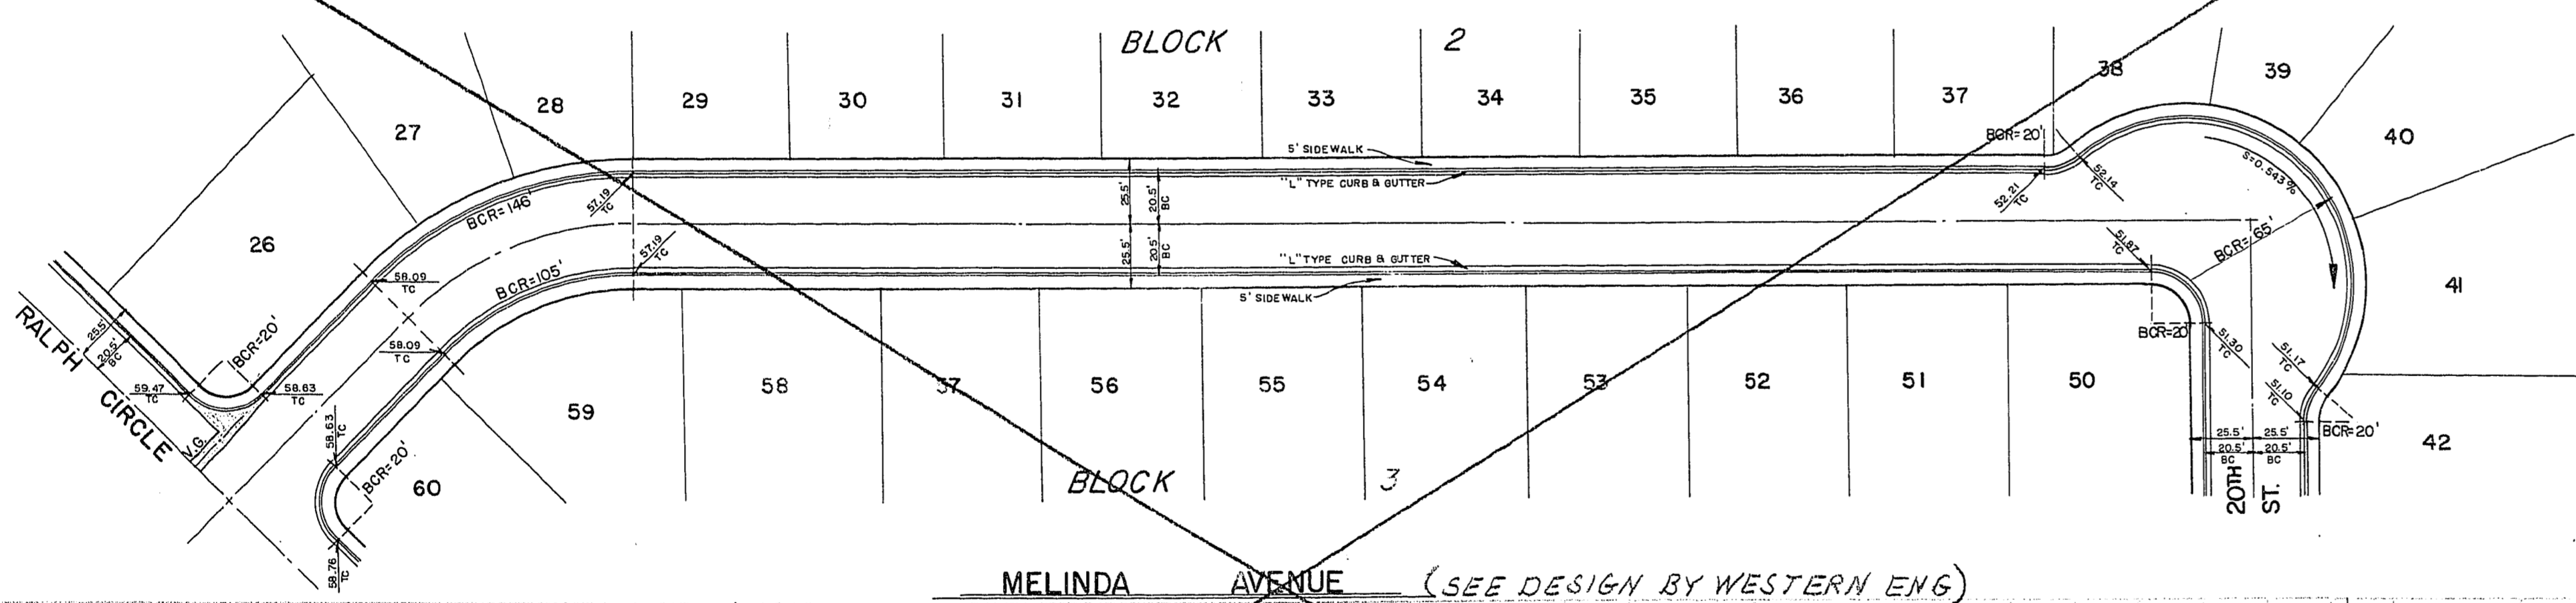


SCALE: HOR. 1" = 50'
VERT. 1" = 5'

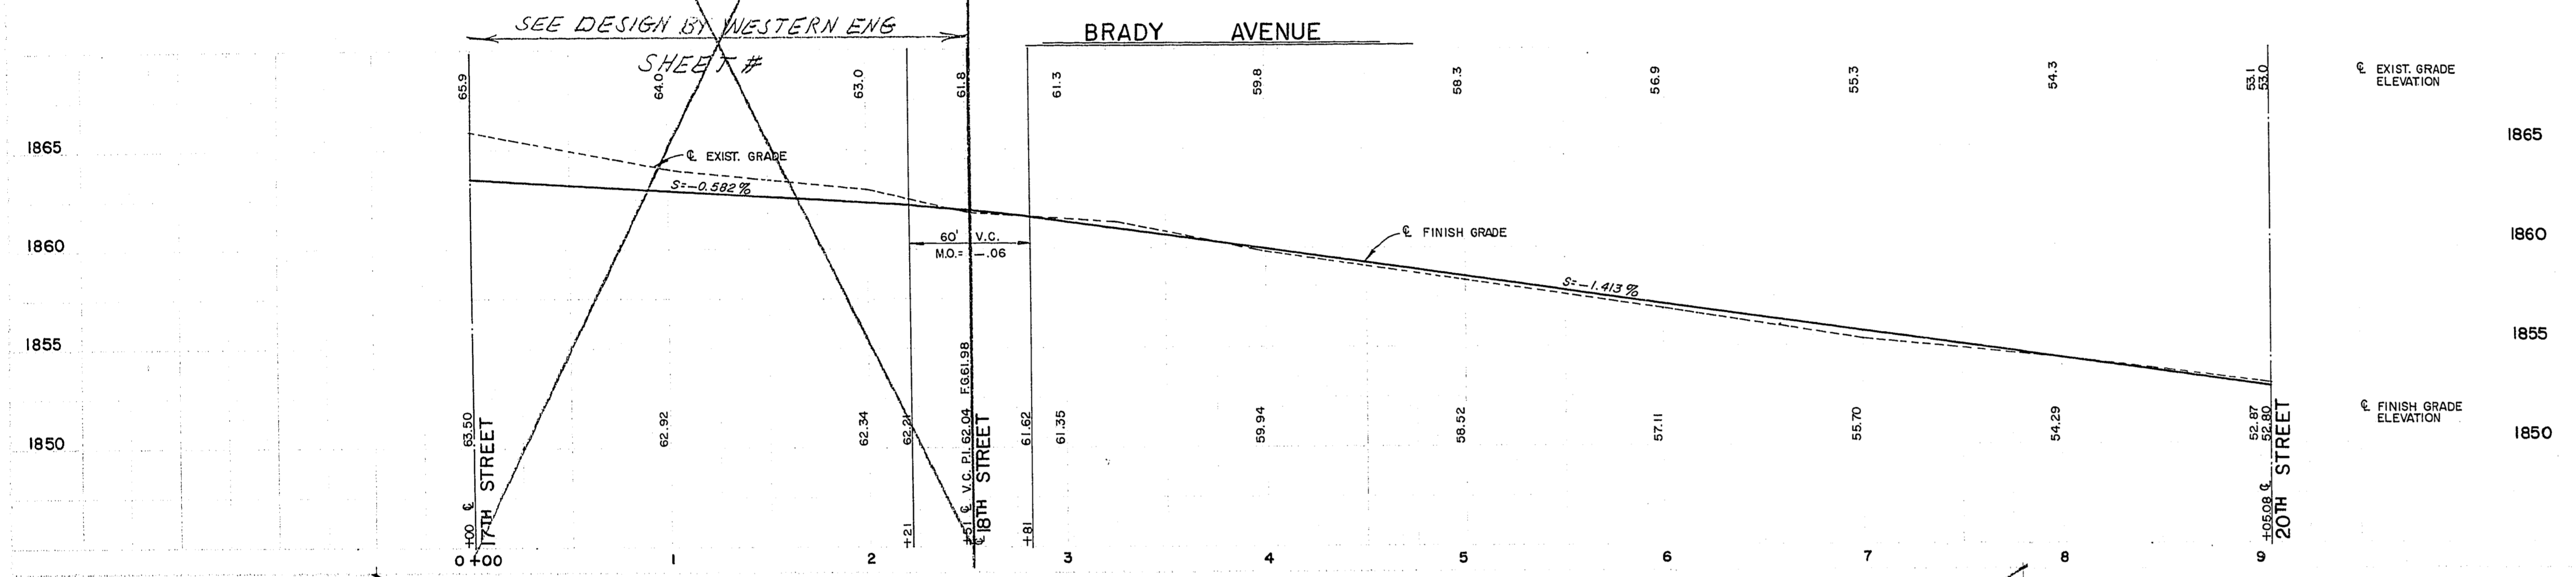

SCALE: HOR. 1" = 50'
VERT. 1" = 5'

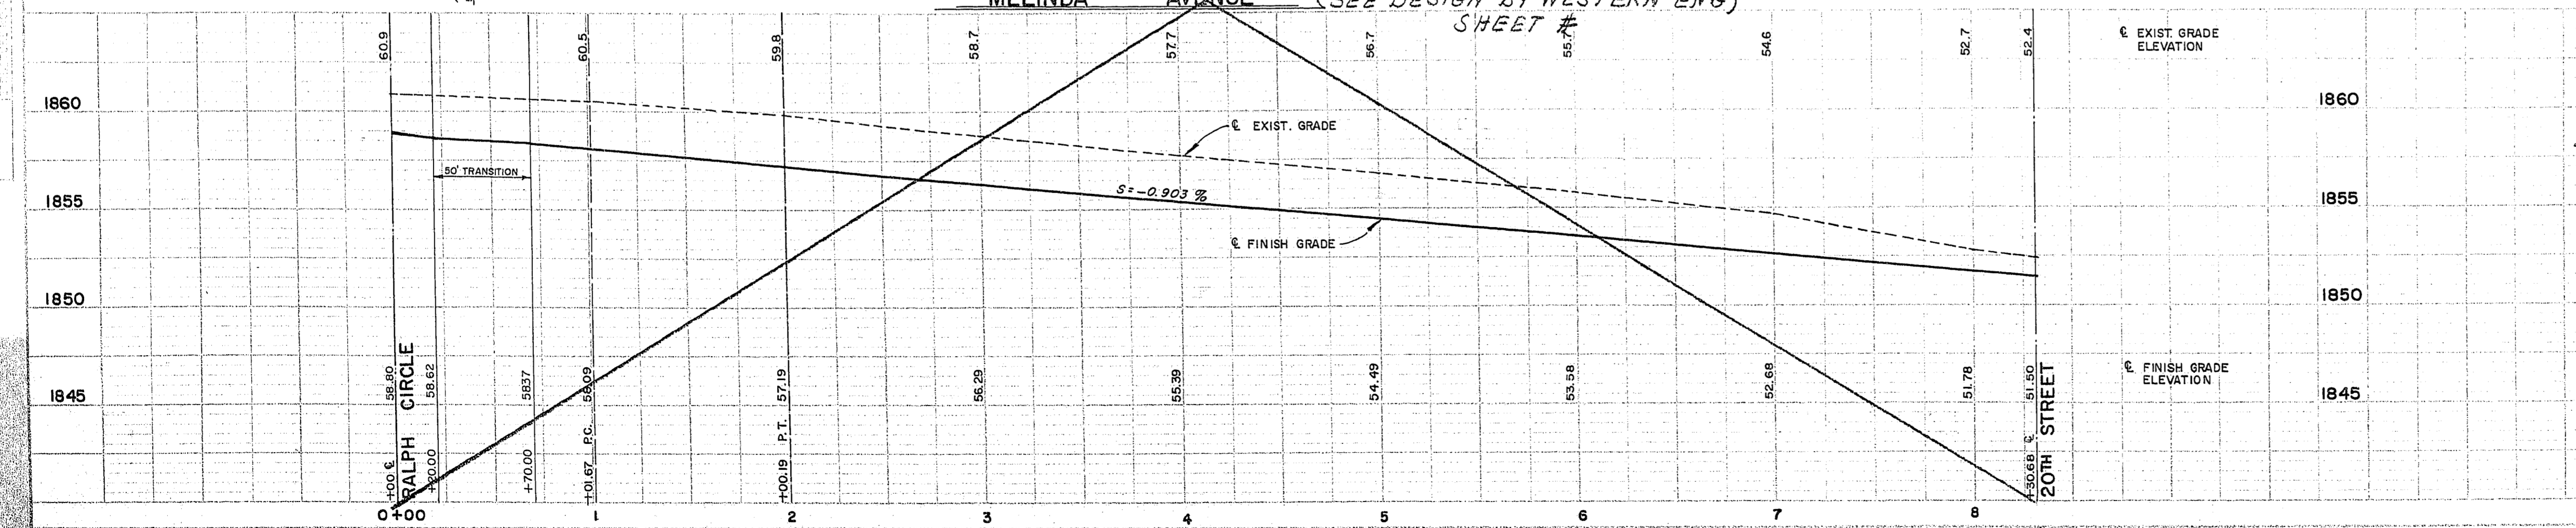

City of Las Vegas, Nevada
Office of the City Engineer
Approved by: *[Signature]*
Date: 3/1/60

Approval of this plan by the City of Las Vegas, Nevada does not relieve the Subdivider of responsibility for error in calculation, design, or planning by the Subdivider, Engineer or Surveyor.

CITY OF LAS VEGAS
ENGINEERING DEPT.
STREET PLANS & PROFILES
GREATER LAS VEGAS
ADDITION 3, UNIT N° 3
LAS VEGAS, NEVADA
PREPARED BY
TYSON ENGINEERING CO.
CONSULTING ENGINEERS
LAS VEGAS, NEVADA
MAR. 31, 1959

SHEET 3 OF 6
107Y-1640-3-3

4.7.58