

ESTIMATED QUANTITIES

1. 8" VCP	795 LF
2. 6" VCP	395 LF
3. 4" VCP	245 LF
4. SEWER MANHOLE	4 EA.
5. SEWER CLEANOUT	56 EA.

APPROVALS


[Signature]
CITY OF LAS VEGAS QUALITY CONTROL ENGINEER
DATE 9/15/77

[Signature]
CITY OF LAS VEGAS FIELD OPERATIONS ENGINEER
DATE 9-20-77

N/A
CITY OF LAS VEGAS ENGINEERING DEPT.
DATE

BENCH MARK


C.L.V. B.M. #0018602 BOLT & PLATE AT THE
N.E. CORNER OF 28th STREET & SUNBURG STREET.
ELEVATION 1835.51

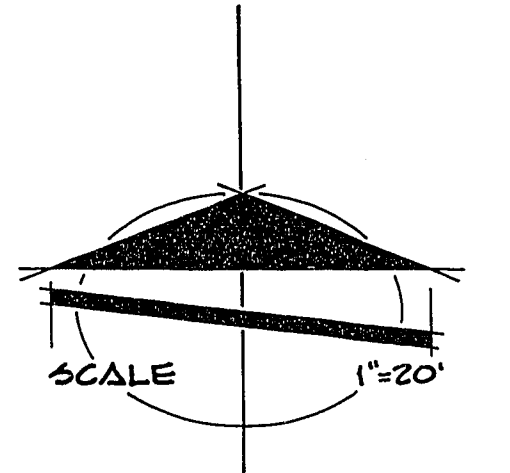


SOUTH E/W
LIVE VALLEY ST.
6' WIDE EASEMENT
SMH #1
TOP
INV IN 24.78
INV OUT 24.55

STREET


28th

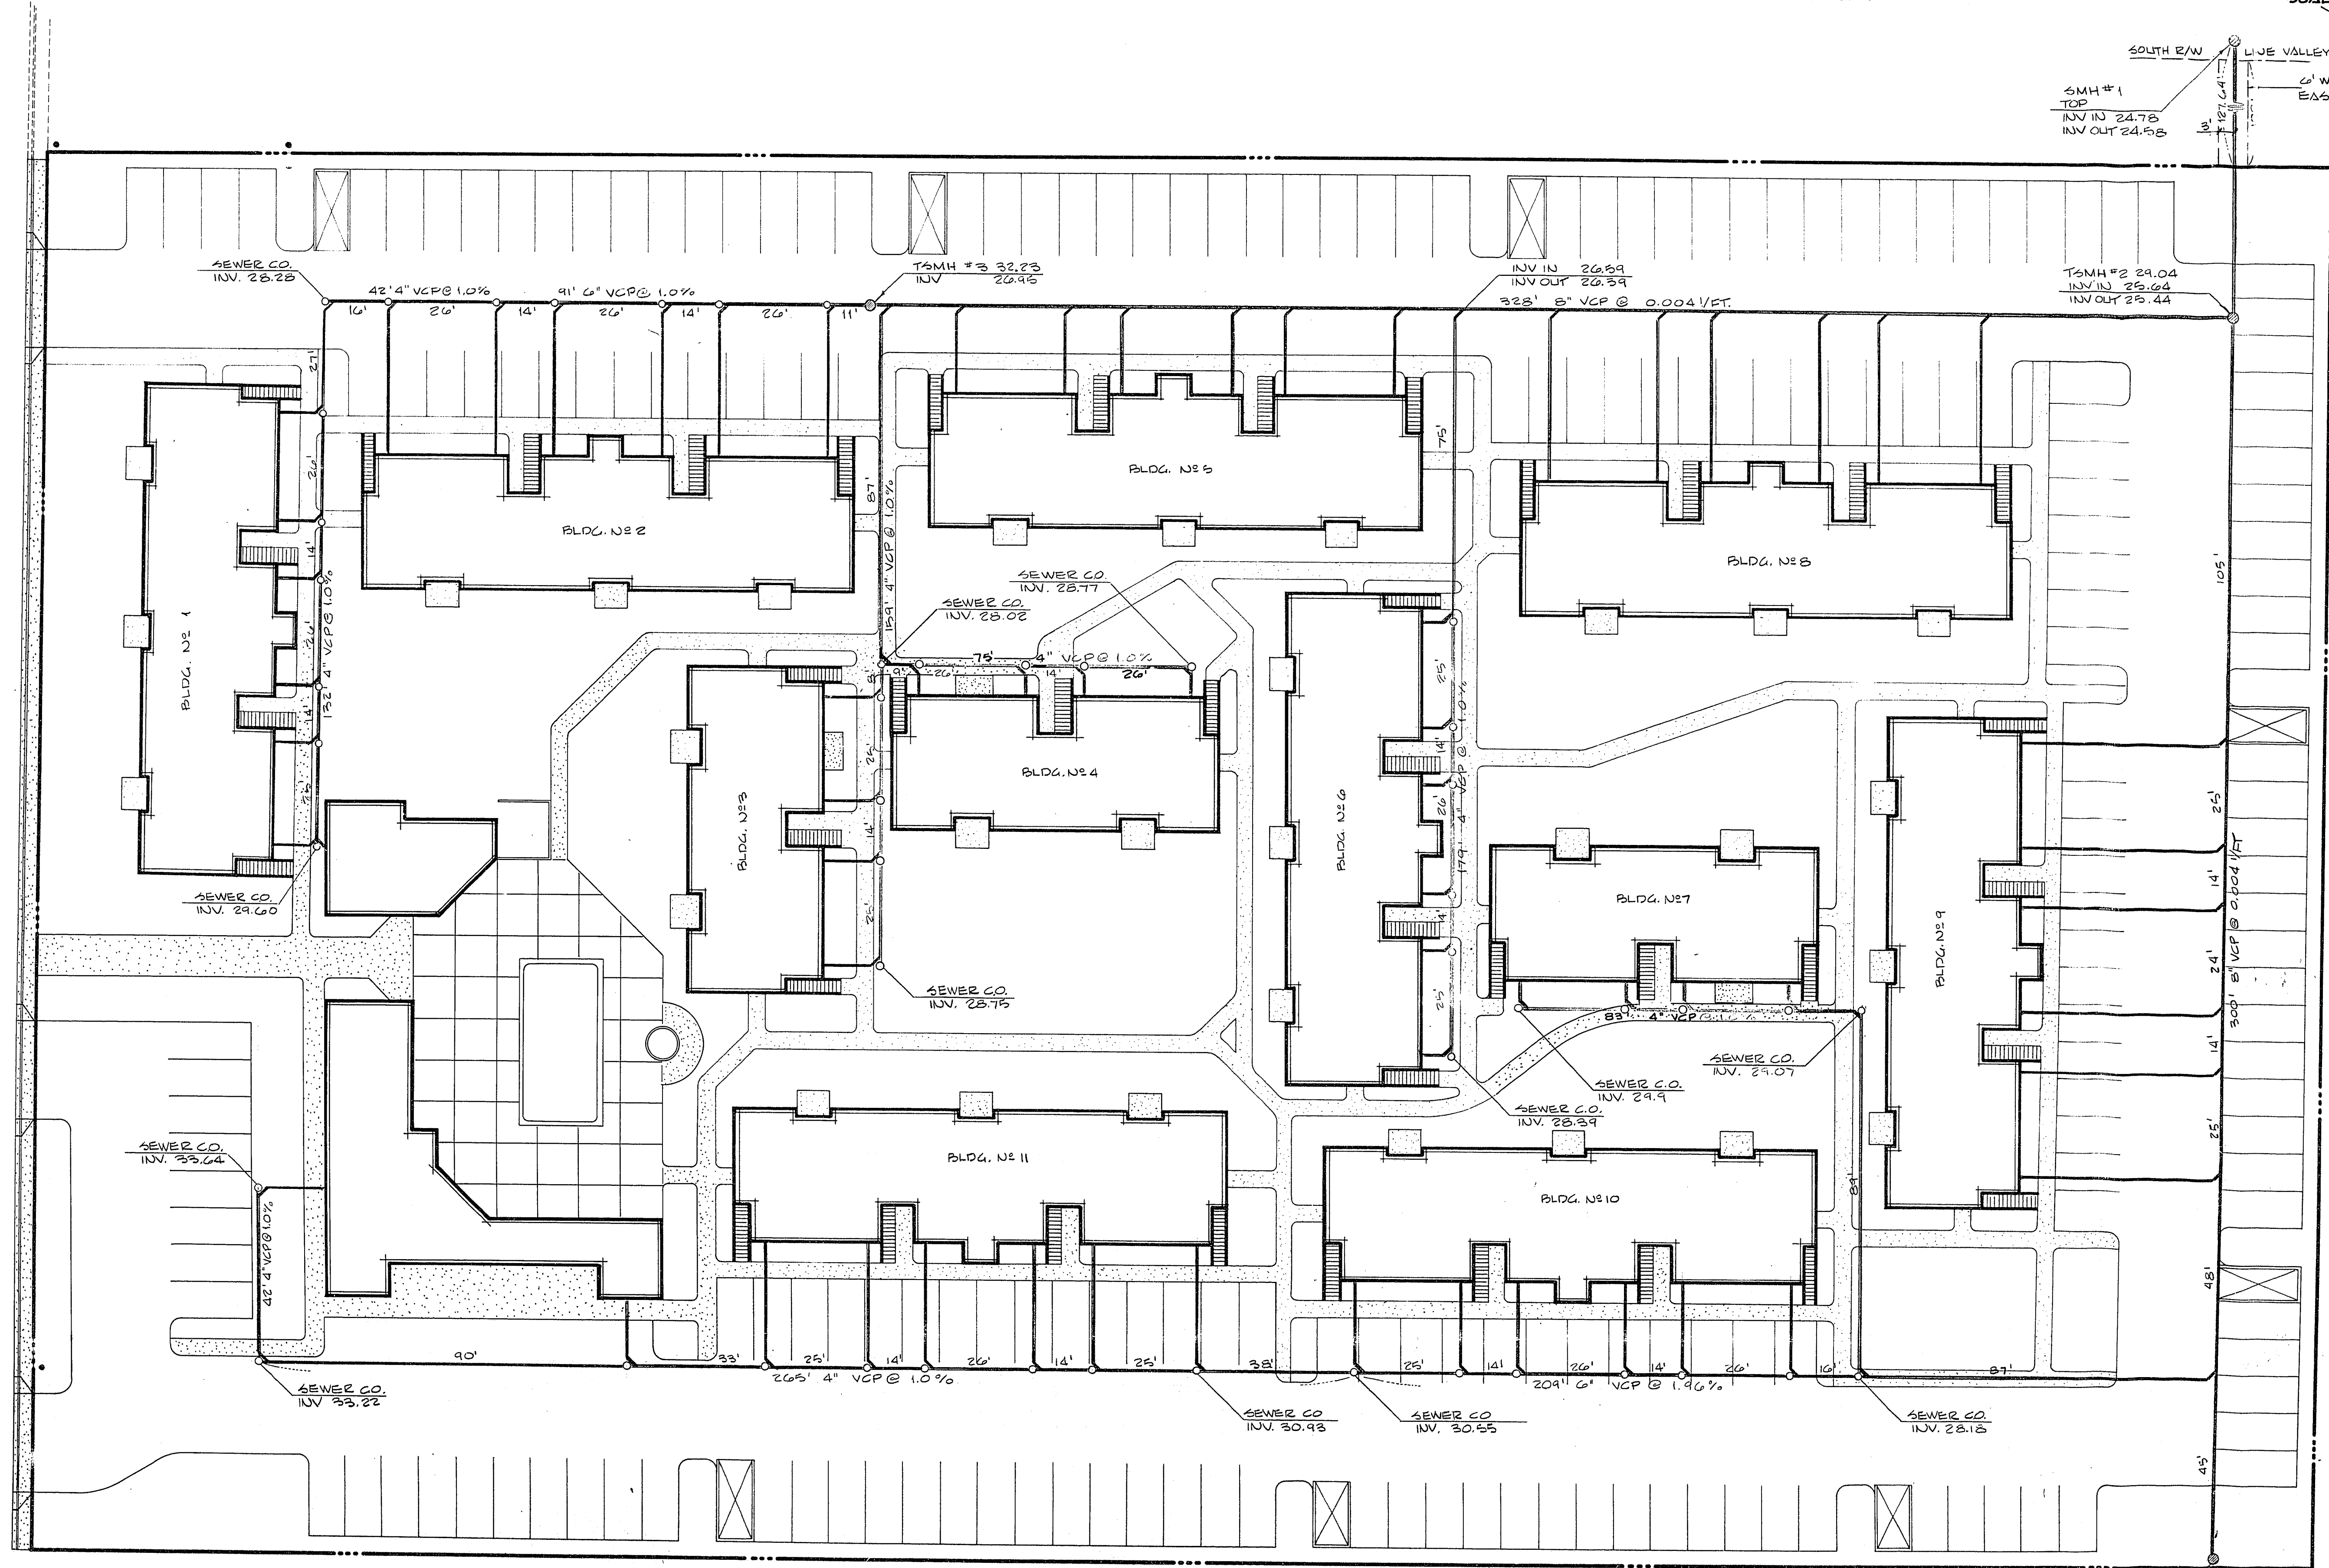

NOTE! UTILITY INFORMATION WAS
DERIVED FROM DATA FURNISHED BY
UTILITY COMPANIES. CONTRACTOR
MUST CONFIRM LOCATION OF UTILITIES
BEFORE COMMENCING EXCAVATION.

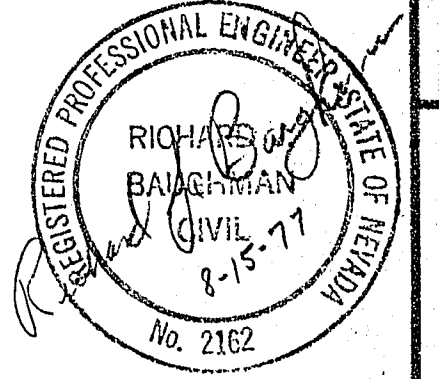

SEWER PLAN

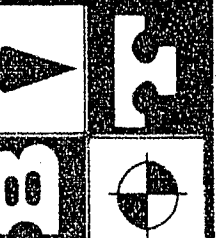

BAUGHMAN & TURNER
CIVIL ENGINEERS
MINING ENGINEERS
LAND SURVEYORS

DATE 7-15-77
DESIGN
DRAWN J. P. MOTT
CHECK E. J. B.
SCALE 1"=20'

PREPARED FOR:

**FOUR RENT
INC.**

DATENO

REVISIONS

APP'D

SHEET
4 of 4
PROJ. NO.

SECTION 36, TOWNSHIP 20 SOUTH, RANGE 41 EAST, MERIDIAN 11 WEST
CITY OF LAS VEGAS, NEVADA