


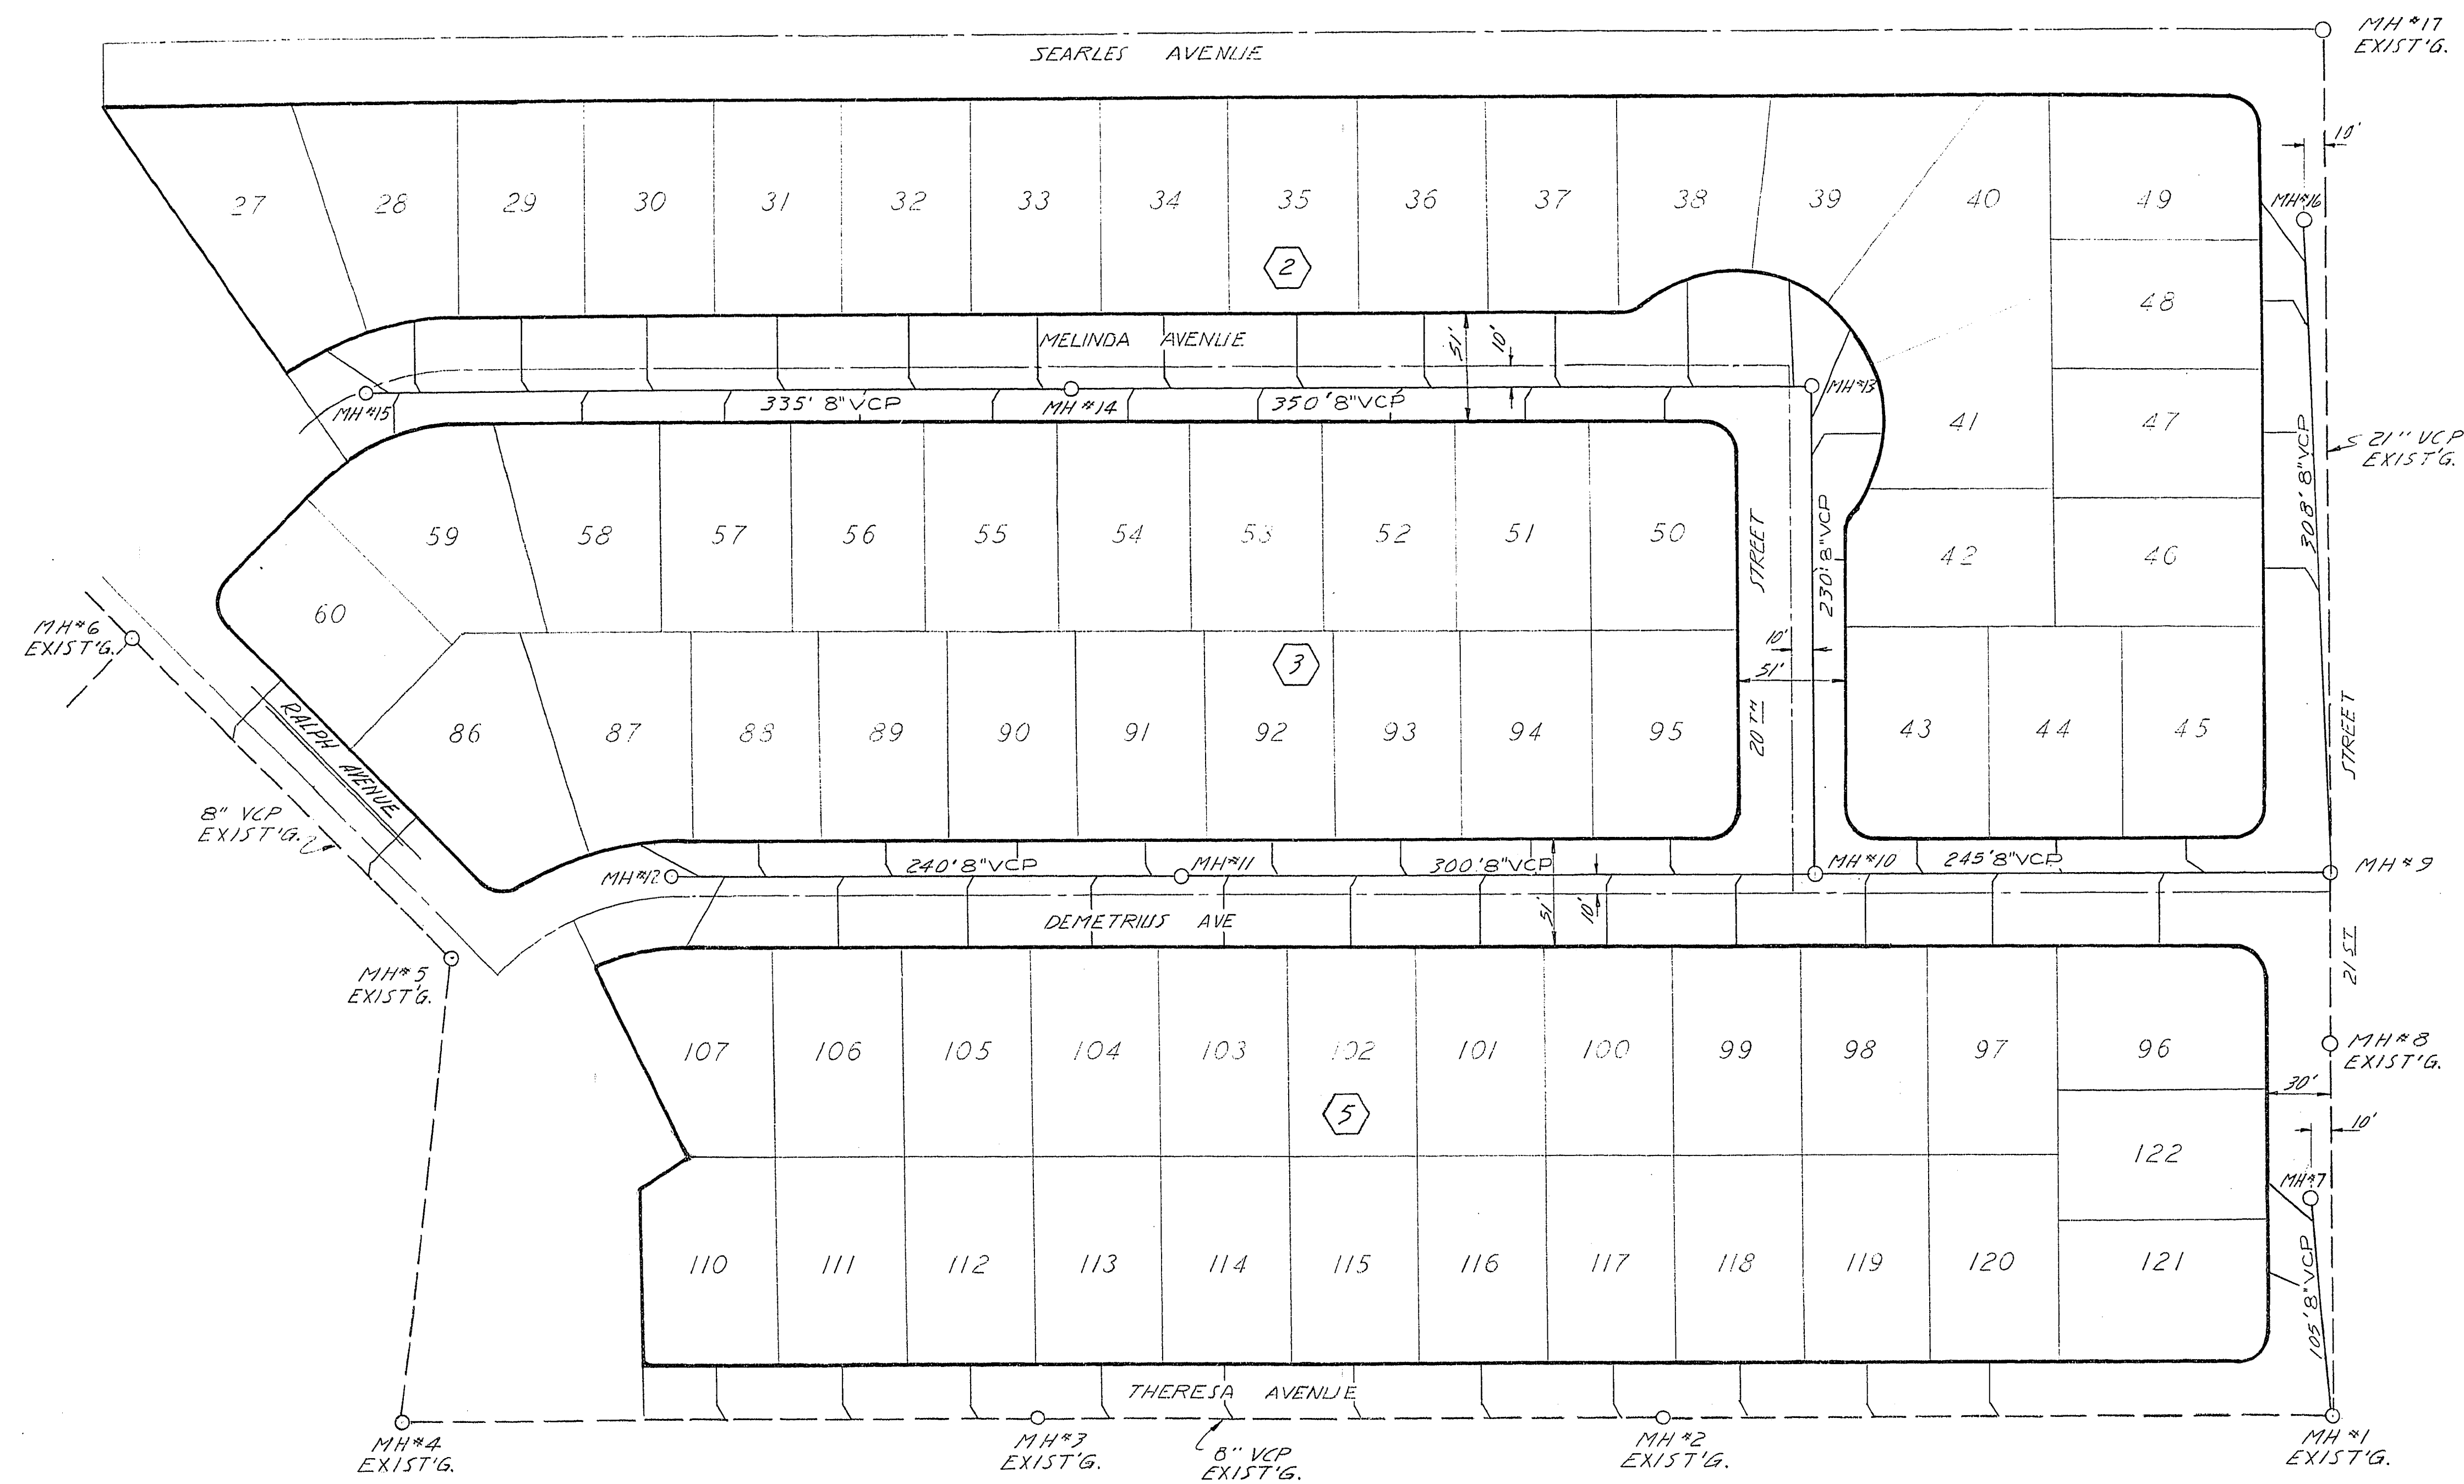

NOTE:

1. LOCATION OF LATERALS TO BE DETERMINED IN THE FIELD.

APPROVALS:

CITY ENGR.	DATE
SUPT. OF SANITATION	DATE

EST OF QUANTITIES
 8" VCP 2118 LF
 4" VCP 1879 LF
 MANHOLES 9 EACH

GREATER LAS VEGAS
ADDITION 3 - UNIT NO 3
SEWER PLAN & PROFILE
 SCALE 1" = 50'

DESIGNED	WESTERN ENGINEERS, INC.	SHEET 1 OF 4
DRAWN	LAS VEGAS, NEVADA	
CHECKED	APPROVED DATE 3/27/02	

14.7.04 1-C-73 307.4-1640-33