



<u>CURVE DATA</u>				
Nº	R	Δ	L	T
1	135.00'	20° 00' 00"	47.12'	23.81'
2	45.00'	22° 00' 00"	17.28'	8.75'
3	505.00'	05° 34' 11"	49.09'	24.56'
4	1445.00'	03° 09' 29"	79.65'	39.83'

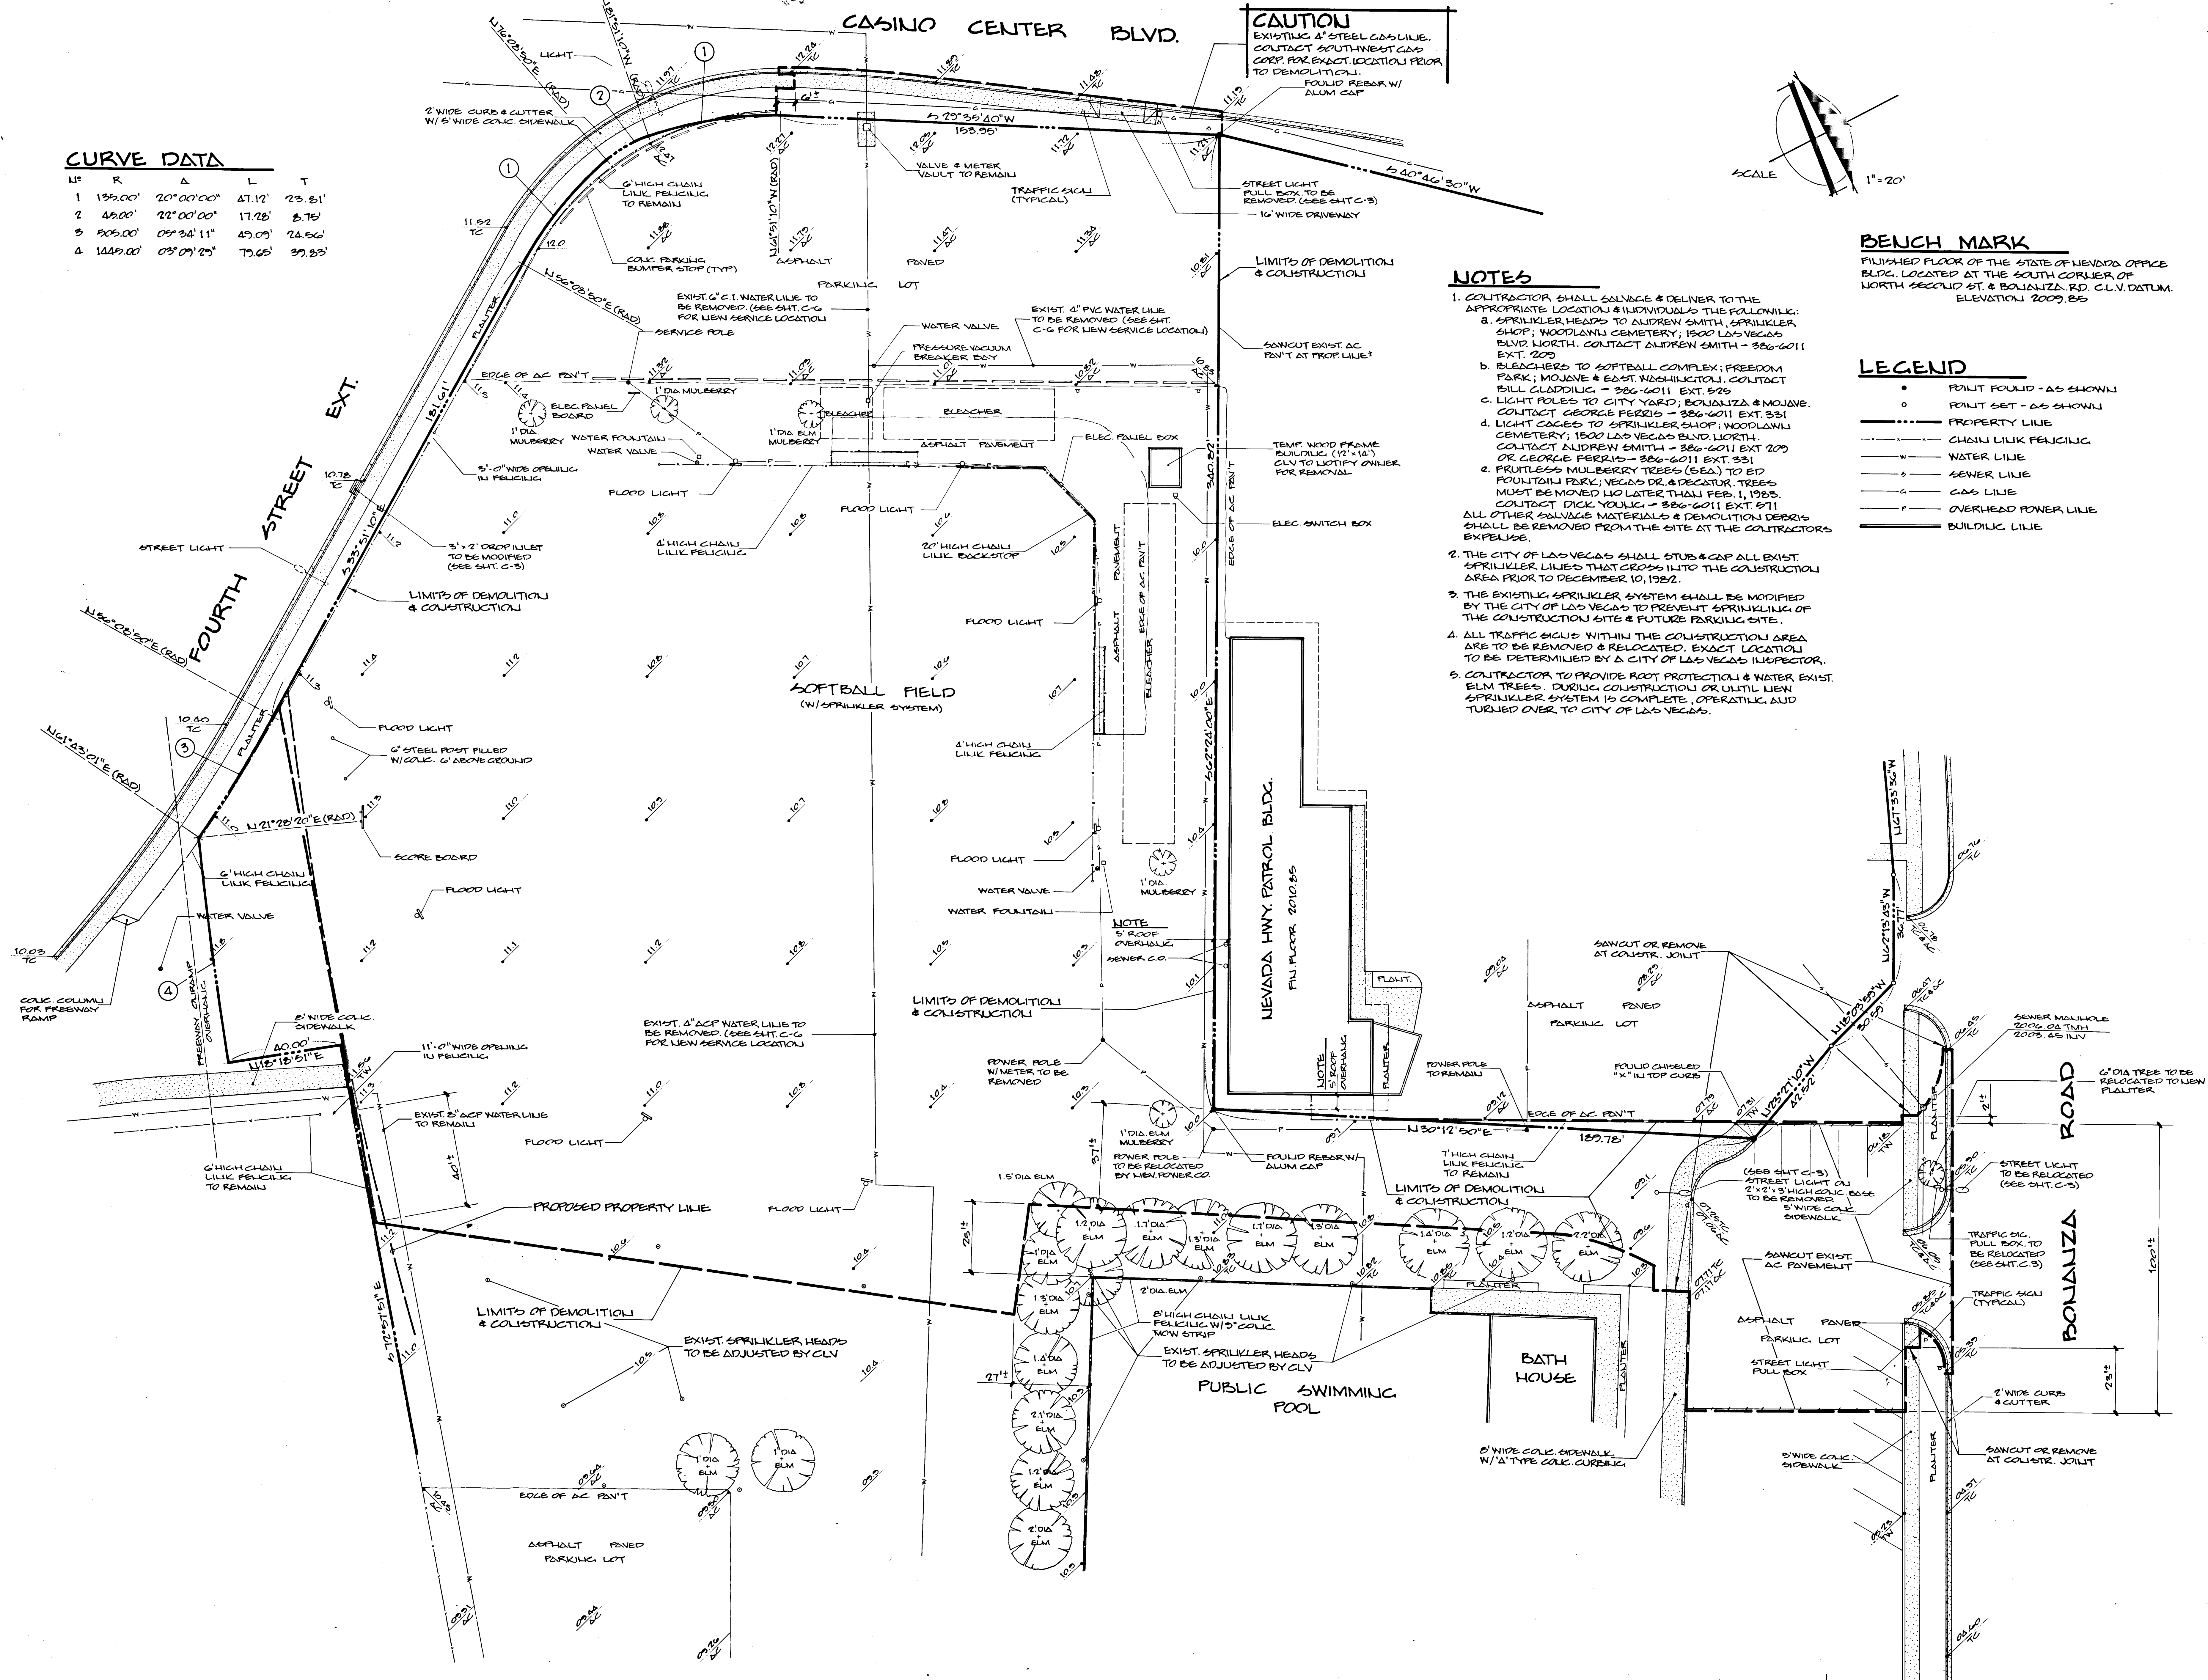

CAUTION
EXISTING 4" STEEL GAS LINE.
CONTACT SOUTHWEST GAS
CORP. FOR EXACT LOCATION PRIOR
TO DEMOLITION.
FOULD REBAR W/

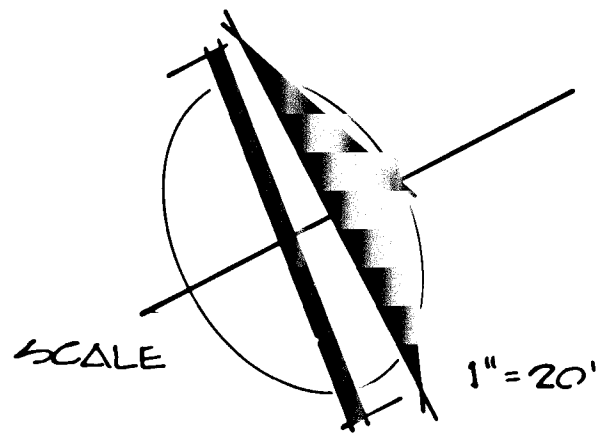

BENCH MARK
FINISHED FLOOR OF THE STATE OF NEVADA OFFICE
BLDG. LOCATED AT THE SOUTH CORNER OF
NORTH SECOND ST. & BOLANZA RD. C.L.V. DATUM
ELEVATION 2009.85

LEGEND

●	POINT FOUND - AS SHOWN
○	POINT SET - AS SHOWN
----	PROPERTY LINE
— · — · — · — · — · — · — · — · —	CHAIN LINK FENCING
— W —	WATER LINE
— S —	SEWER LINE
— G —	GAS LINE
— P —	OVERHEAD POWER LINE
=====	BUILDING LINE

NOTES

1. CONTRACTOR SHALL SALVAGE & DELIVER TO THE APPROPRIATE LOCATION & INDIVIDUALS THE FOLLOWING:
 - a. SPRINKLER HEADS TO ANDREW SMITH, SPRINKLER SHOP; WOODLAND CEMETERY; 1500 LAS VEGAS BLVD. NORTH. CONTACT ANDREW SMITH - 386-6011 EXT. 209
 - b. BLEACHERS TO SOFTBALL COMPLEX; FREEDOM PARK; MOJAVE & EAST WASHINGTON. CONTACT BILL CLAUDIO - 386-6011 EXT. 529
 - c. LIGHT POLES TO MOJAVE; ISOLATION & MOJAVE. CONTACT GEORGE FERRIS - 386-6011 EXT. 331
 - d. LIGHT CAGES TO SPRINKLER SHOP; WOODLAND CEMETERY; 1500 LAS VEGAS BLVD. NORTH. CONTACT ANDREW SMITH - 386-6011 EXT. 209 OR GEORGE FERRIS - 386-6011 EXT. 331
2. FRUITLESS MULBERRY TREES (SEA) TO 617 FOUNTAIN PARK; VEGAS OR DECATUR. TREES MUST BE MOVED NO LATER THAN FEB. 1, 1985. CONTACT DICK YOUNG - 386-6011 EXT. 871
3. ALL OTHER SALVAGE MATERIALS & DEMOLITION DEBRIS SHALL BE REMOVED FROM THE SITE AT THE CONTRACTOR'S EXPENSE.
4. THE CITY OF LAS VEGAS SHALL STUB & CAP ALL EXIST. SPRINKLER LINES THAT CROSS INTO THE CONSTRUCTION AREA PRIOR TO DECEMBER 10, 1982.
5. THE EXISTING SPRINKLER SYSTEM SHALL BE MODIFIED BY THE CITY OF LAS VEGAS TO PREVENT SPRINKLING OF THE CONSTRUCTION SITE & FUTURE PARKING SITE.
6. ALL TRAFFIC SIGNS WITHIN THE CONSTRUCTION AREA ARE TO BE REMOVED & RELOCATED. EXACT LOCATION TO BE DETERMINED BY A CITY OF LAS VEGAS INSPECTOR.
7. CONTRACTOR TO PROVIDE ROOT PROTECTION & WATER EXIST. ELM TREES. DURING CONSTRUCTION OR UNTIL NEW SPRINKLER SYSTEM IS COMPLETE, OPERATING, AND TURNED OVER TO CITY OF LAS VEGAS.