
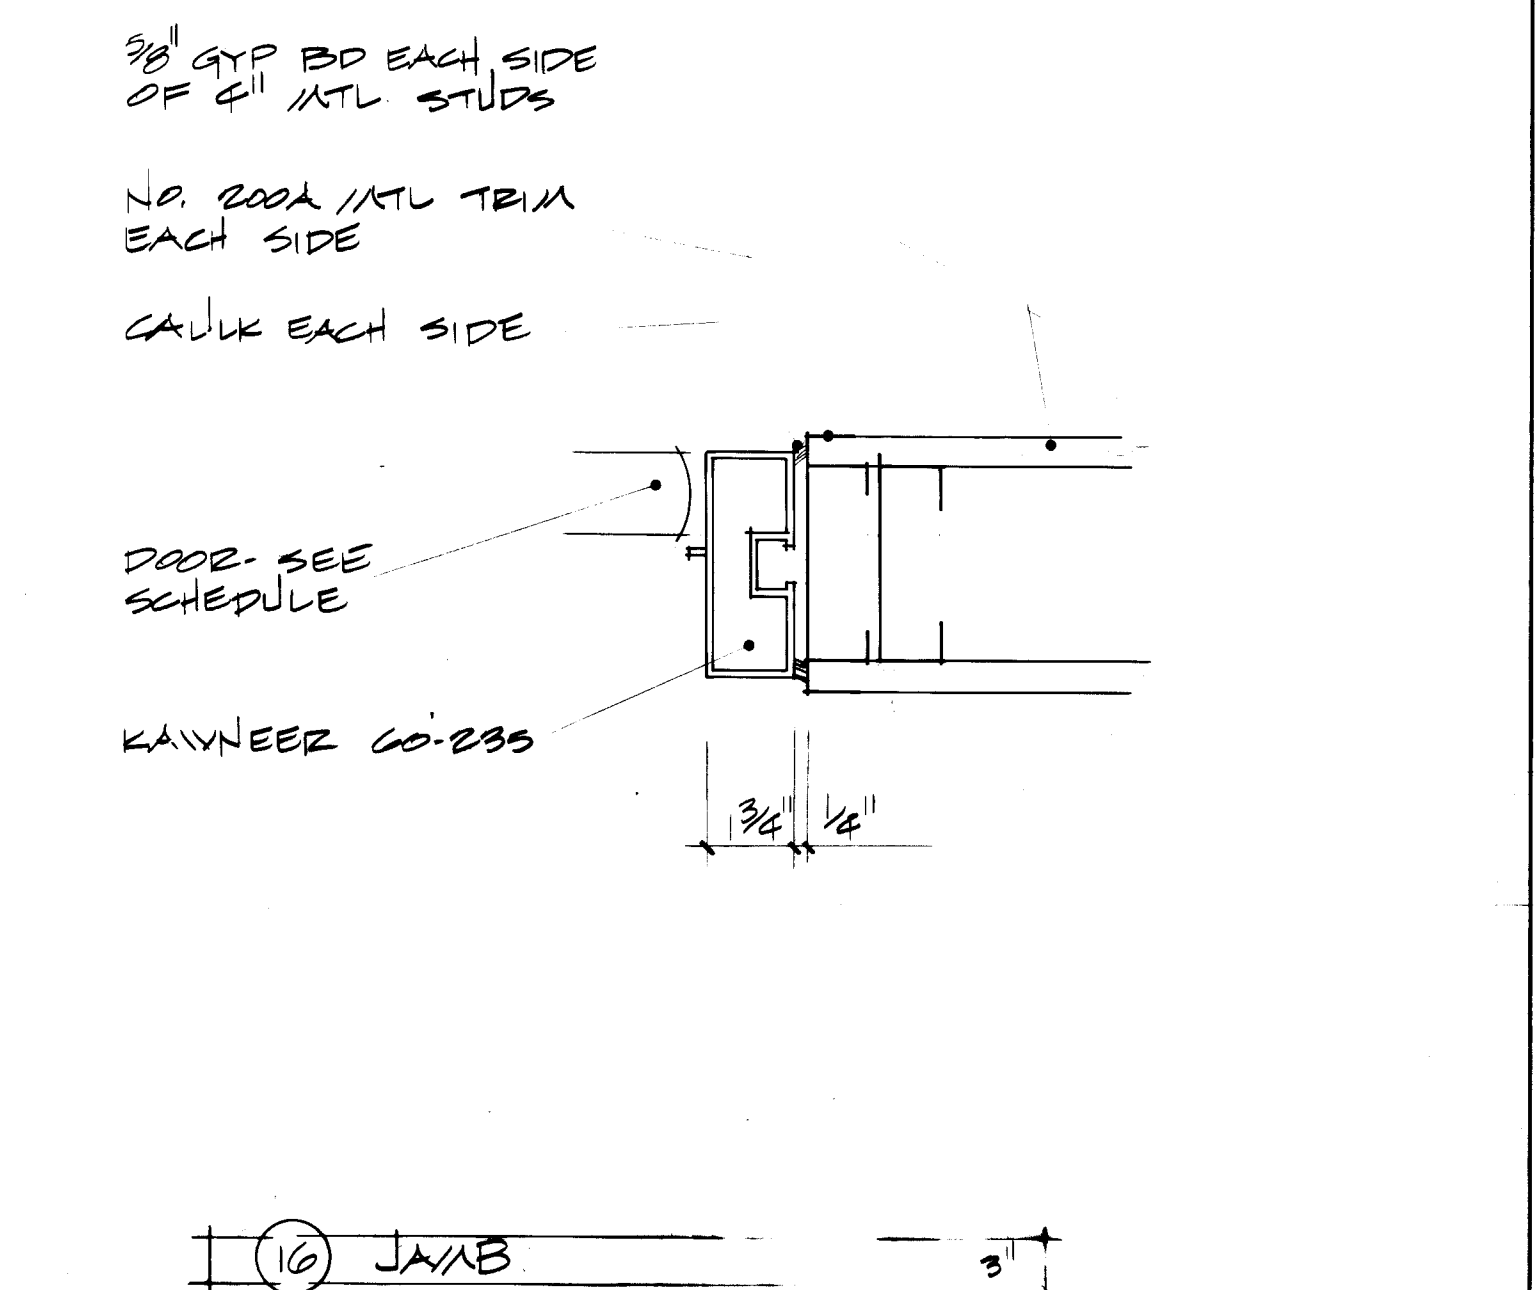
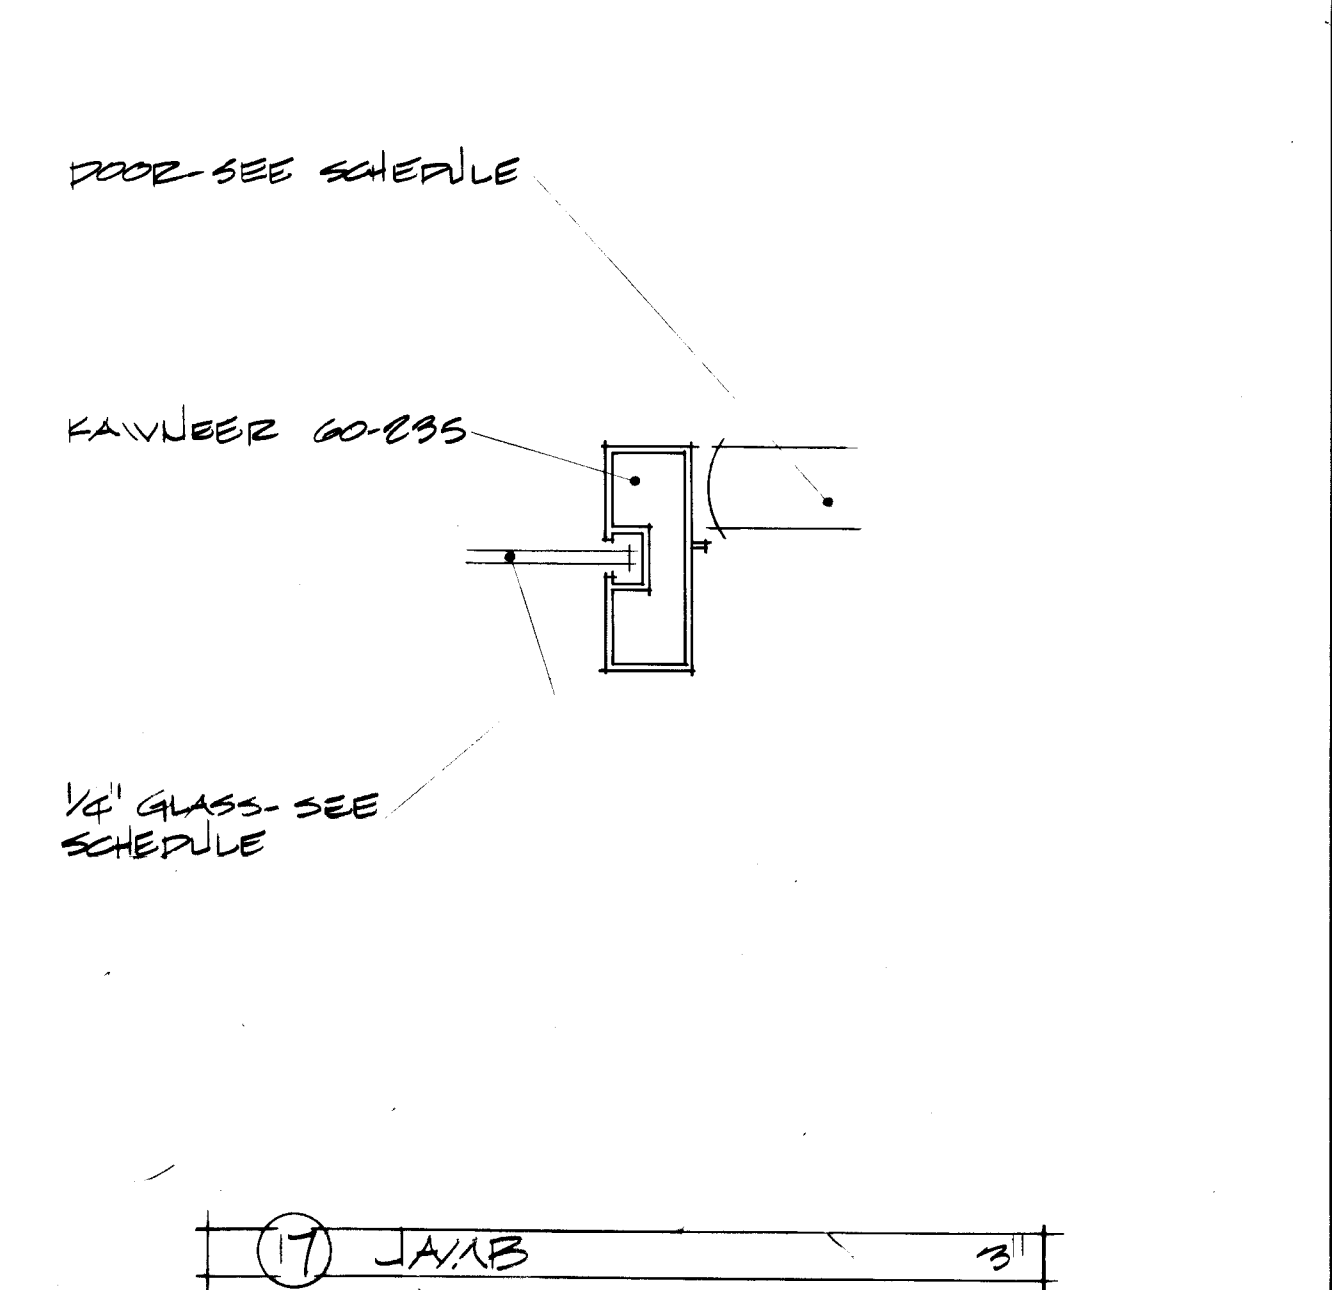
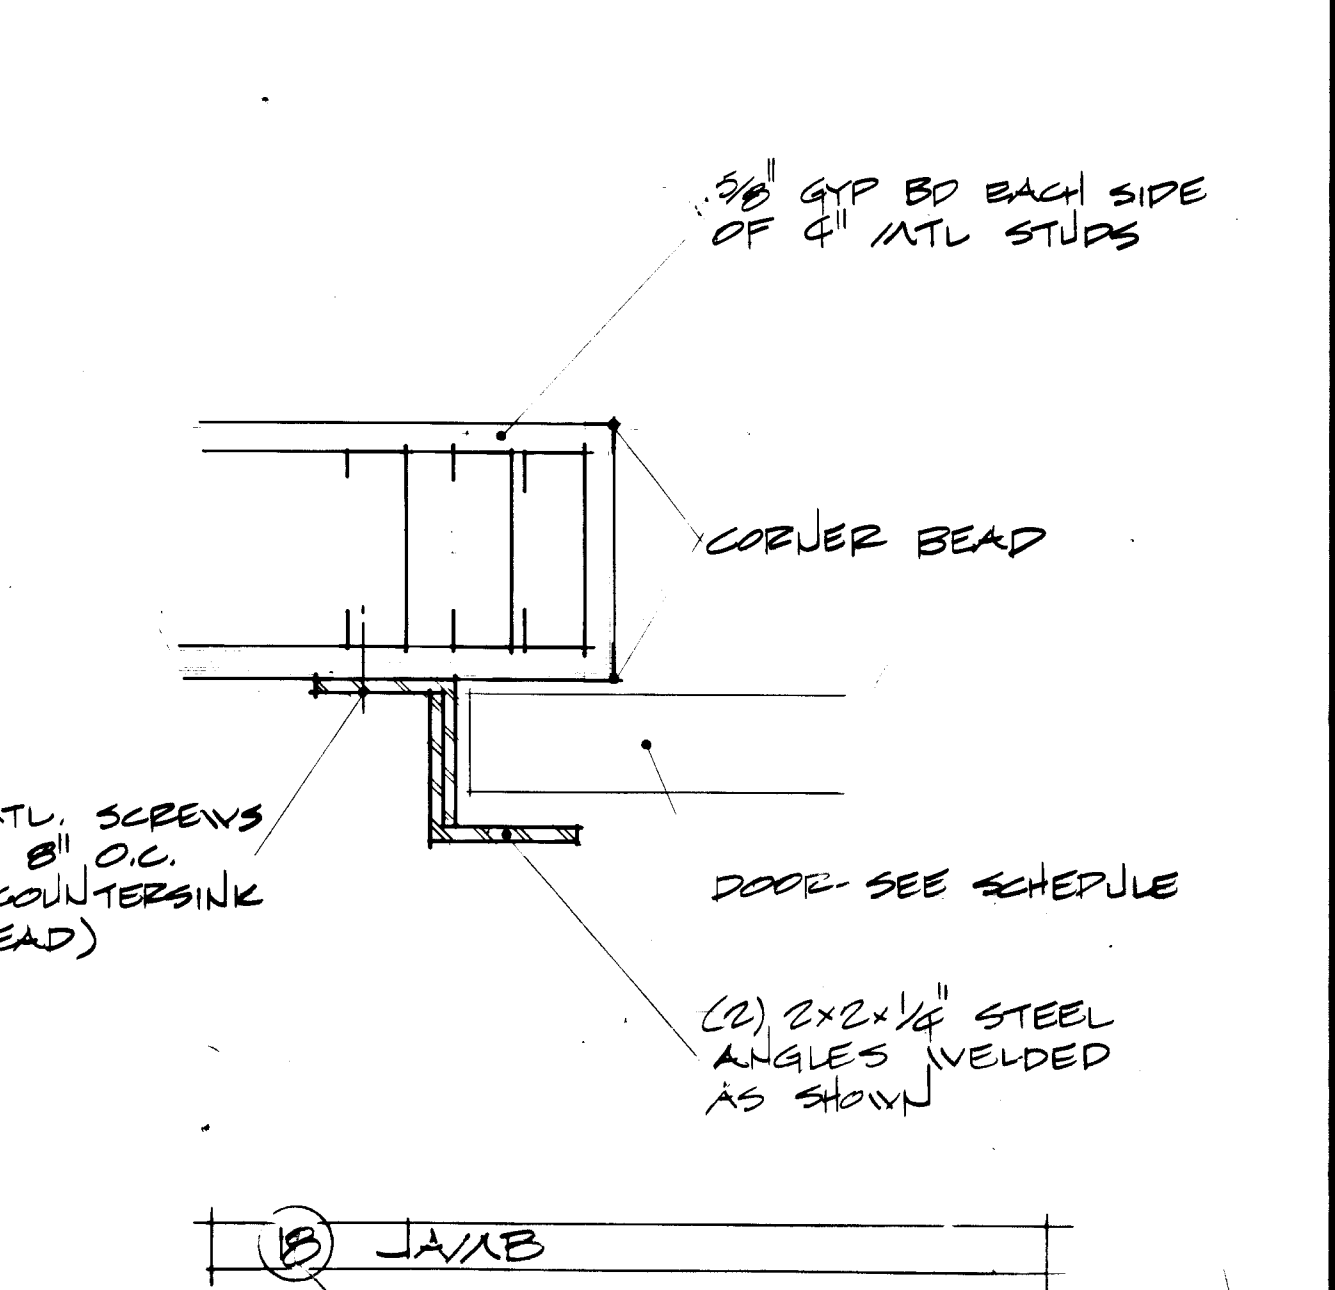
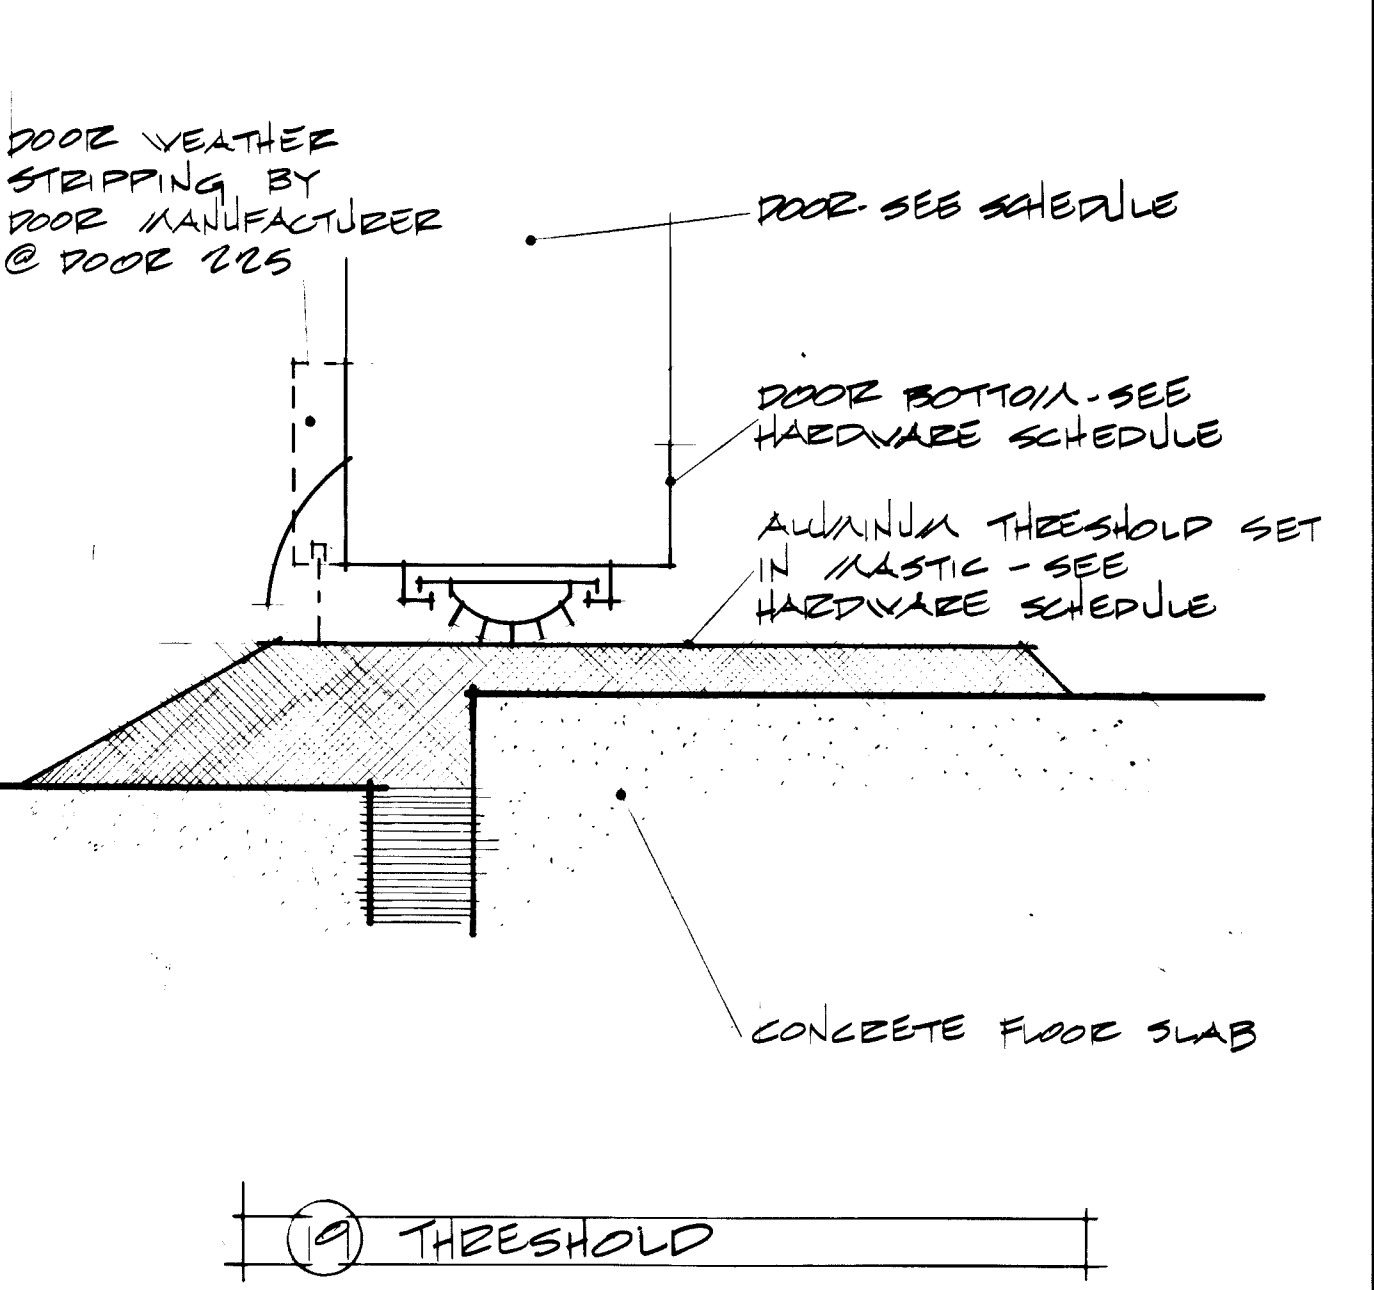
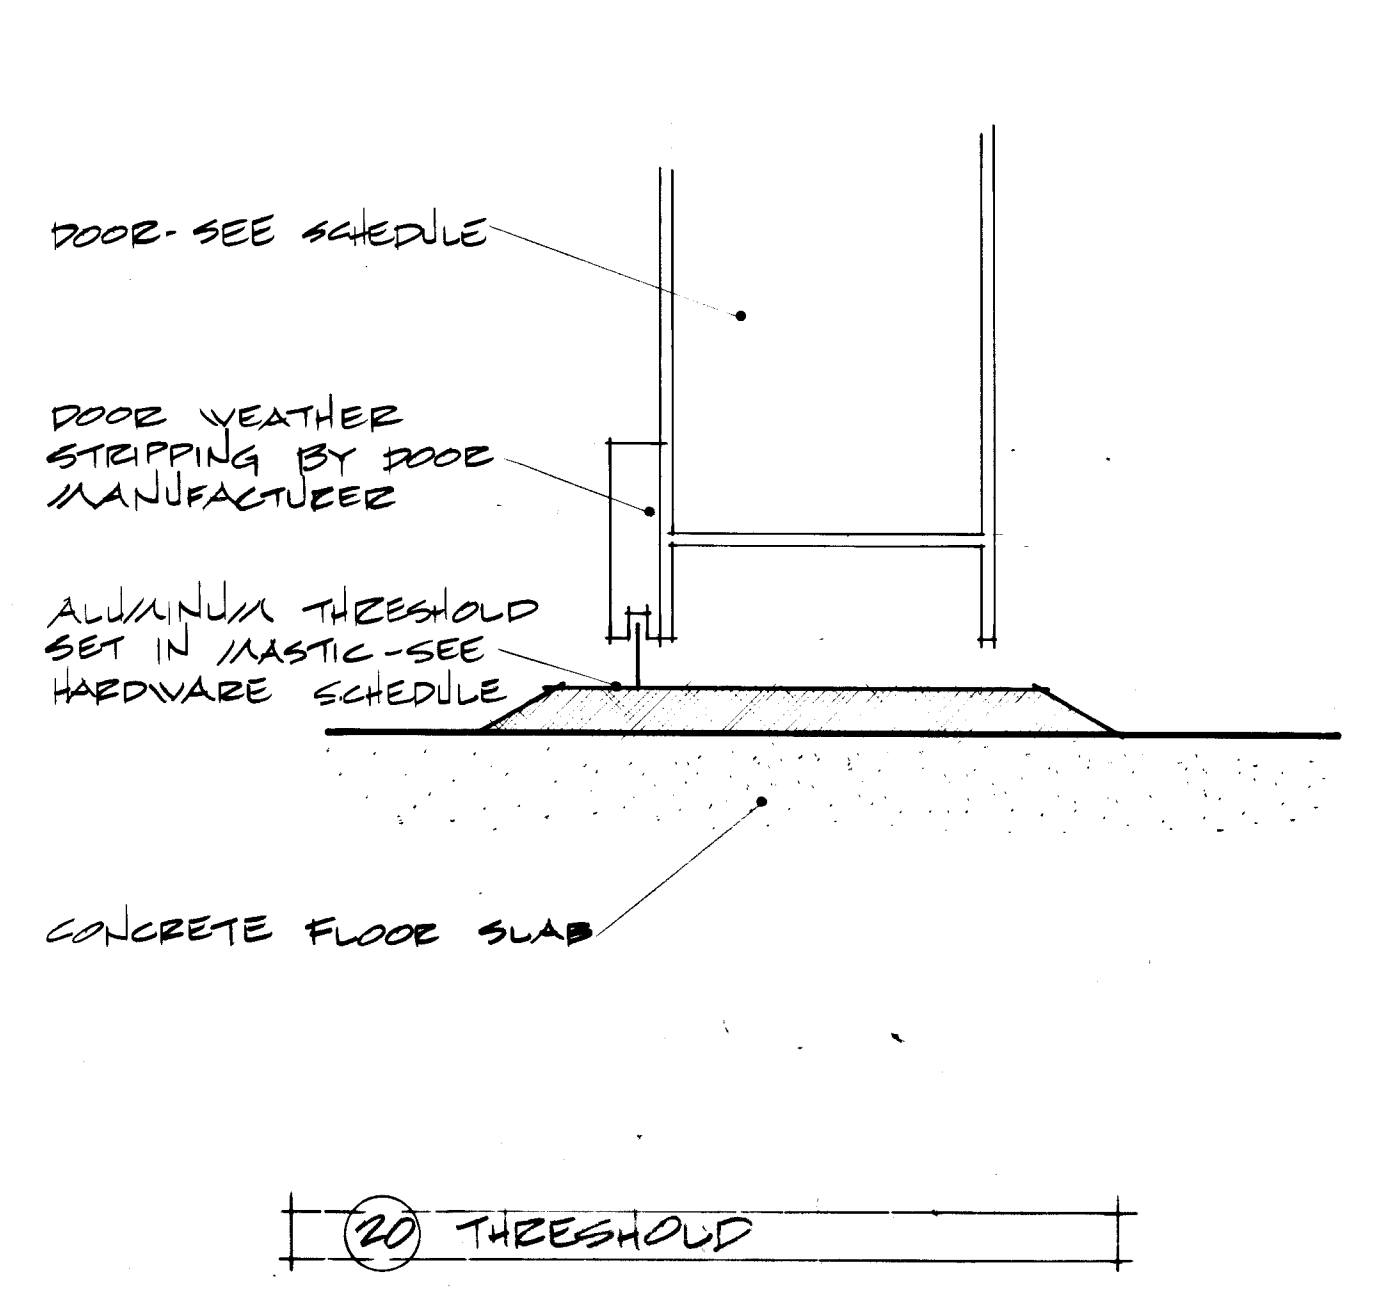
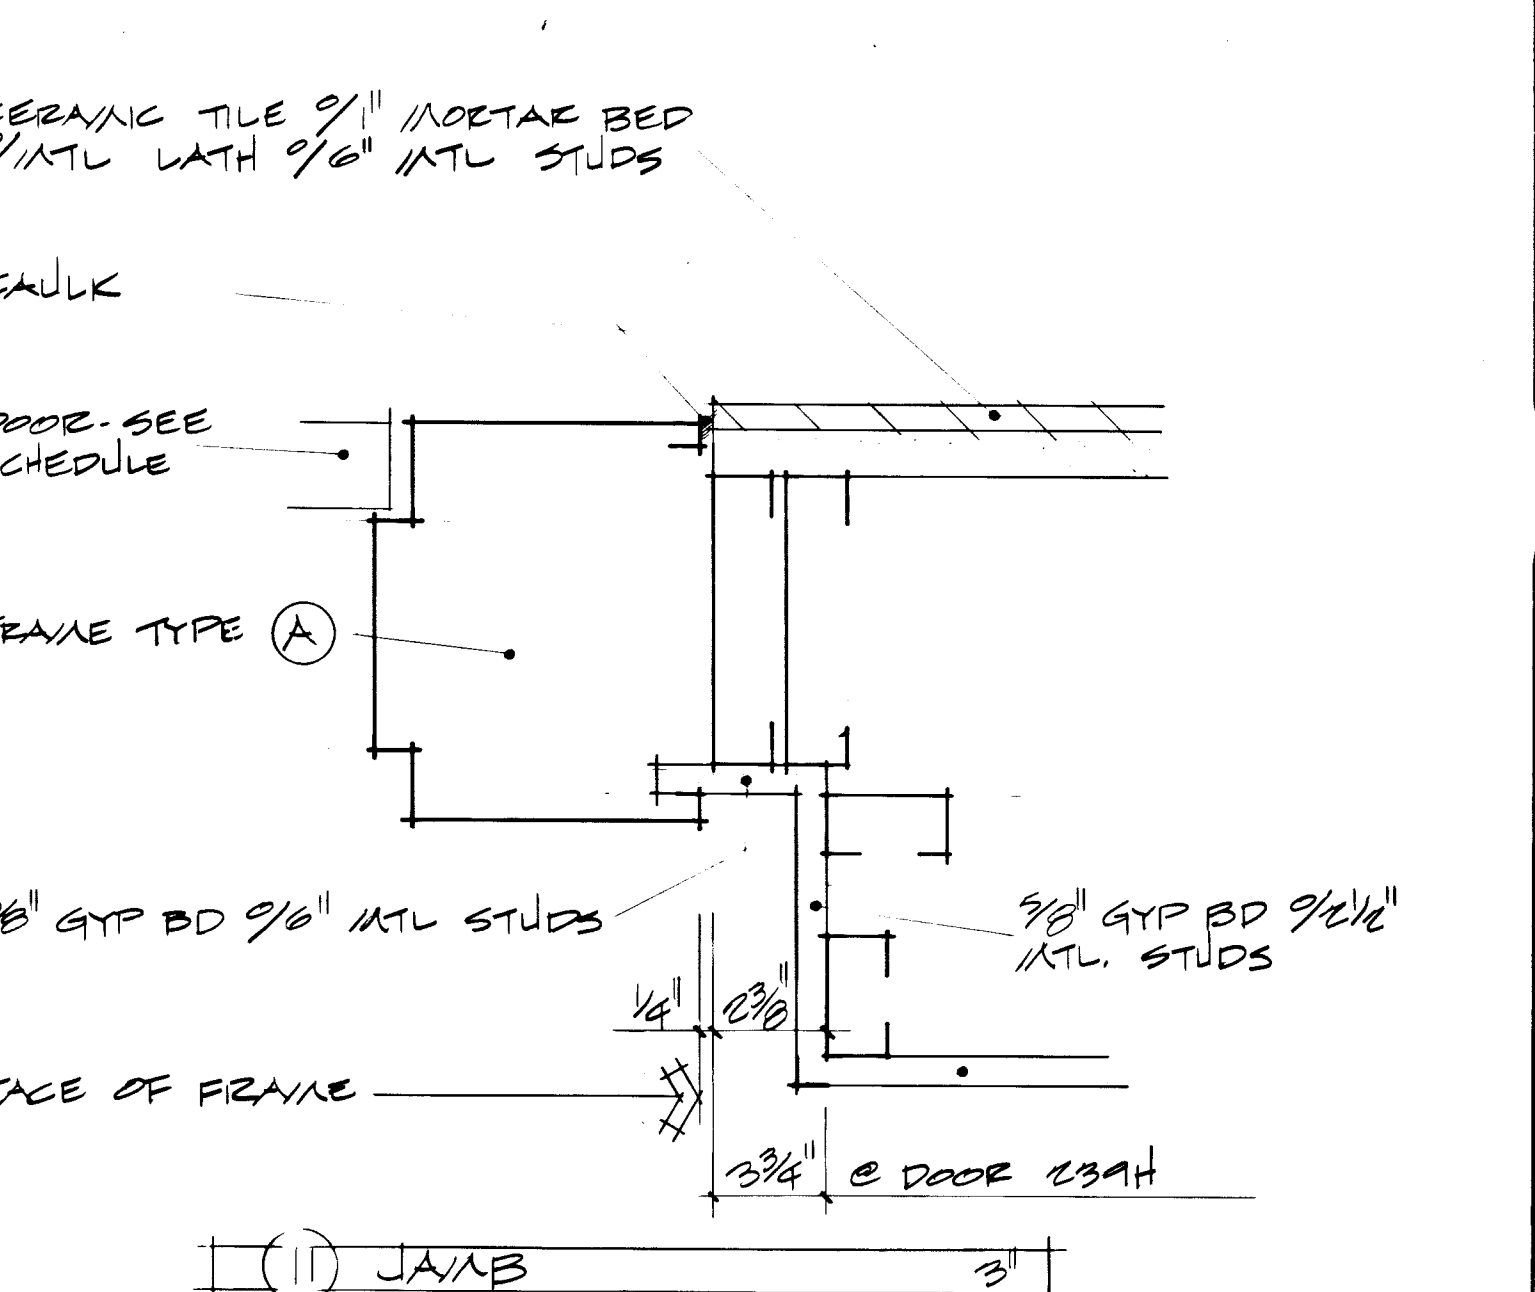
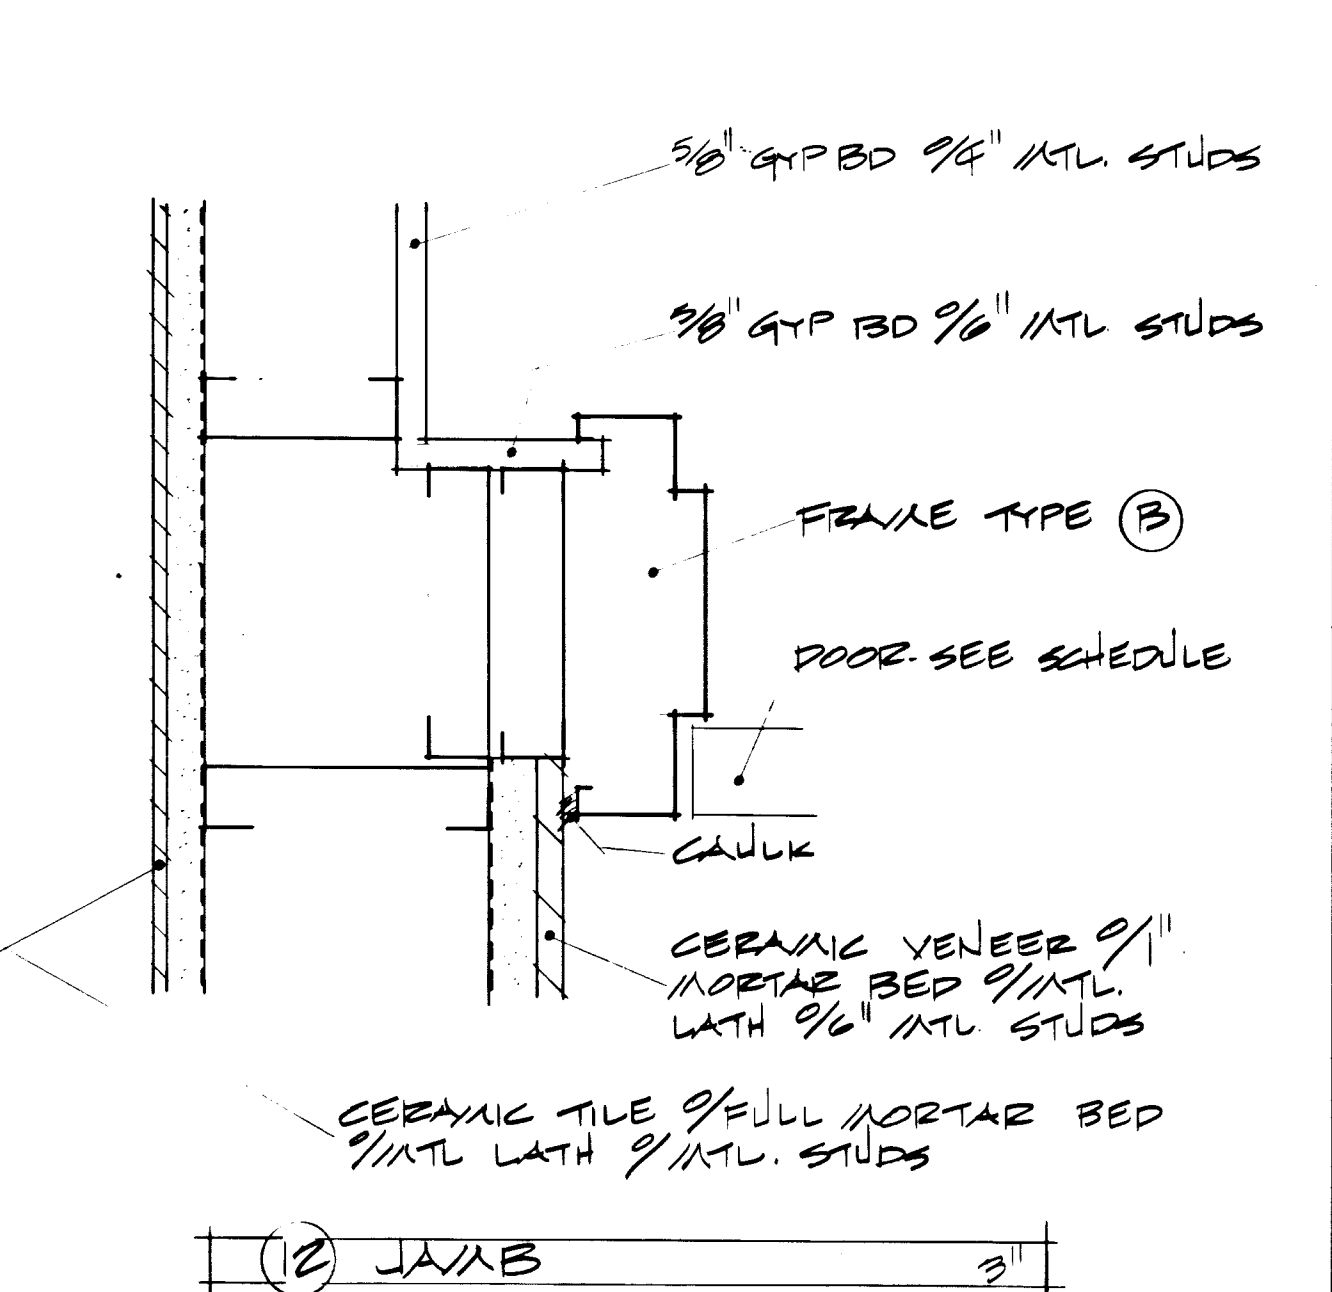
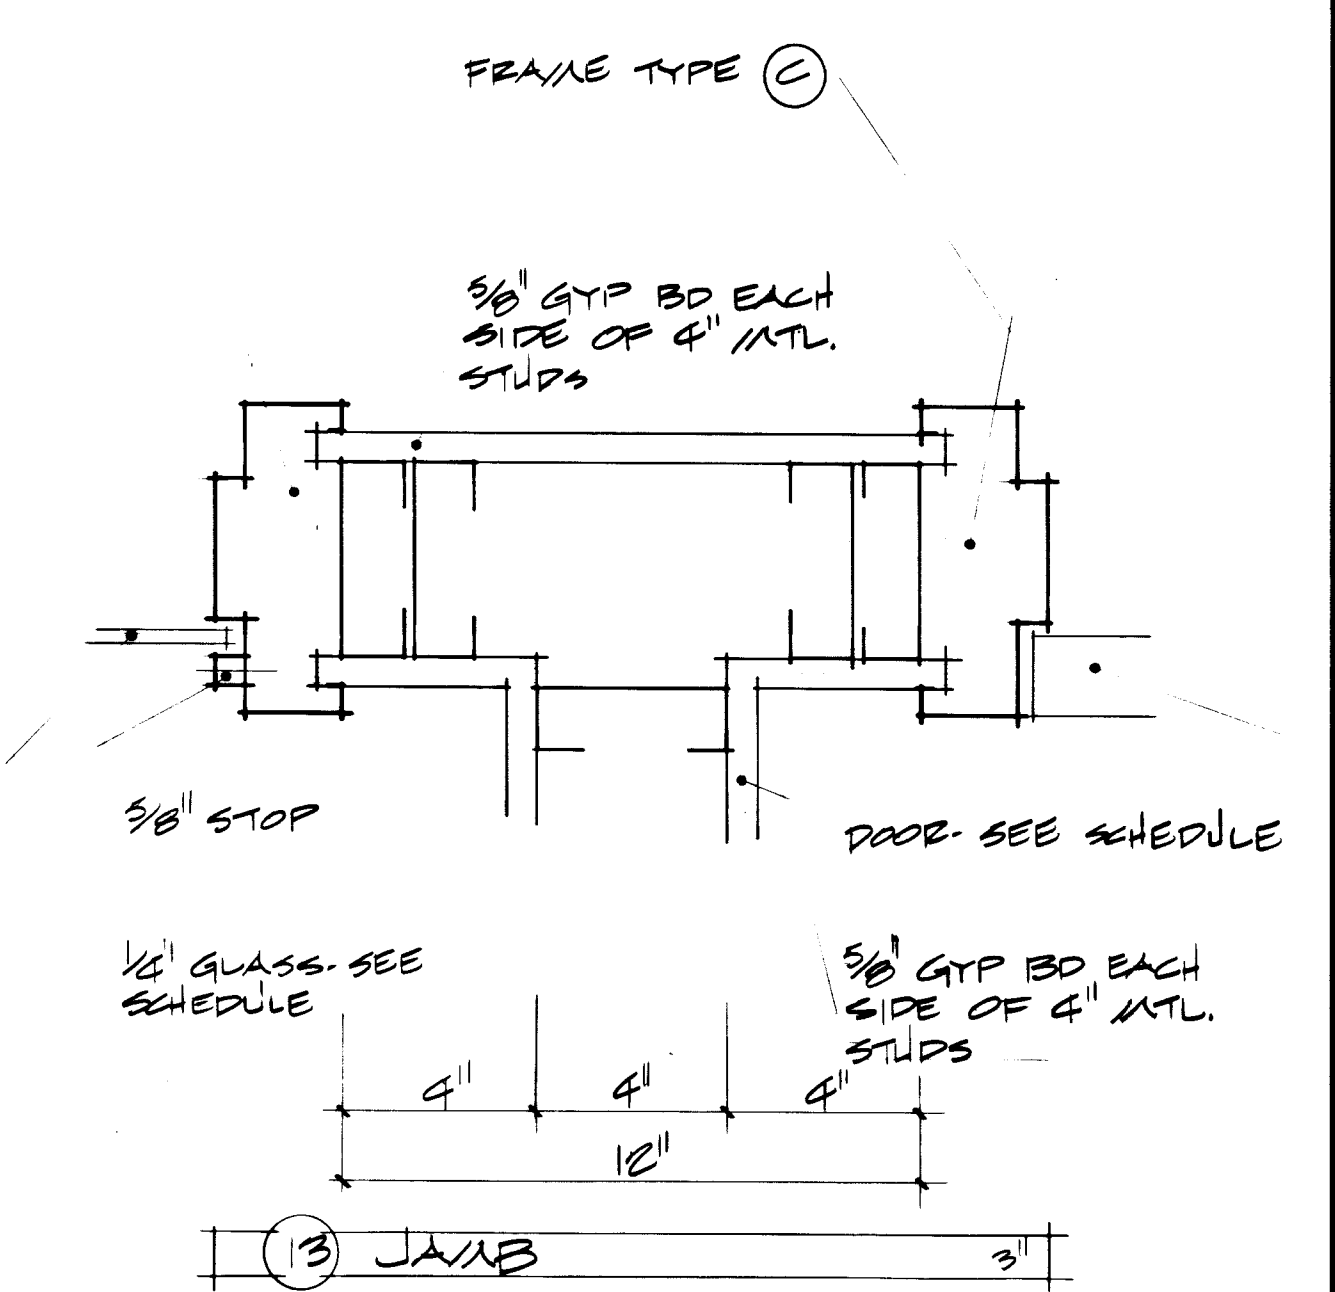
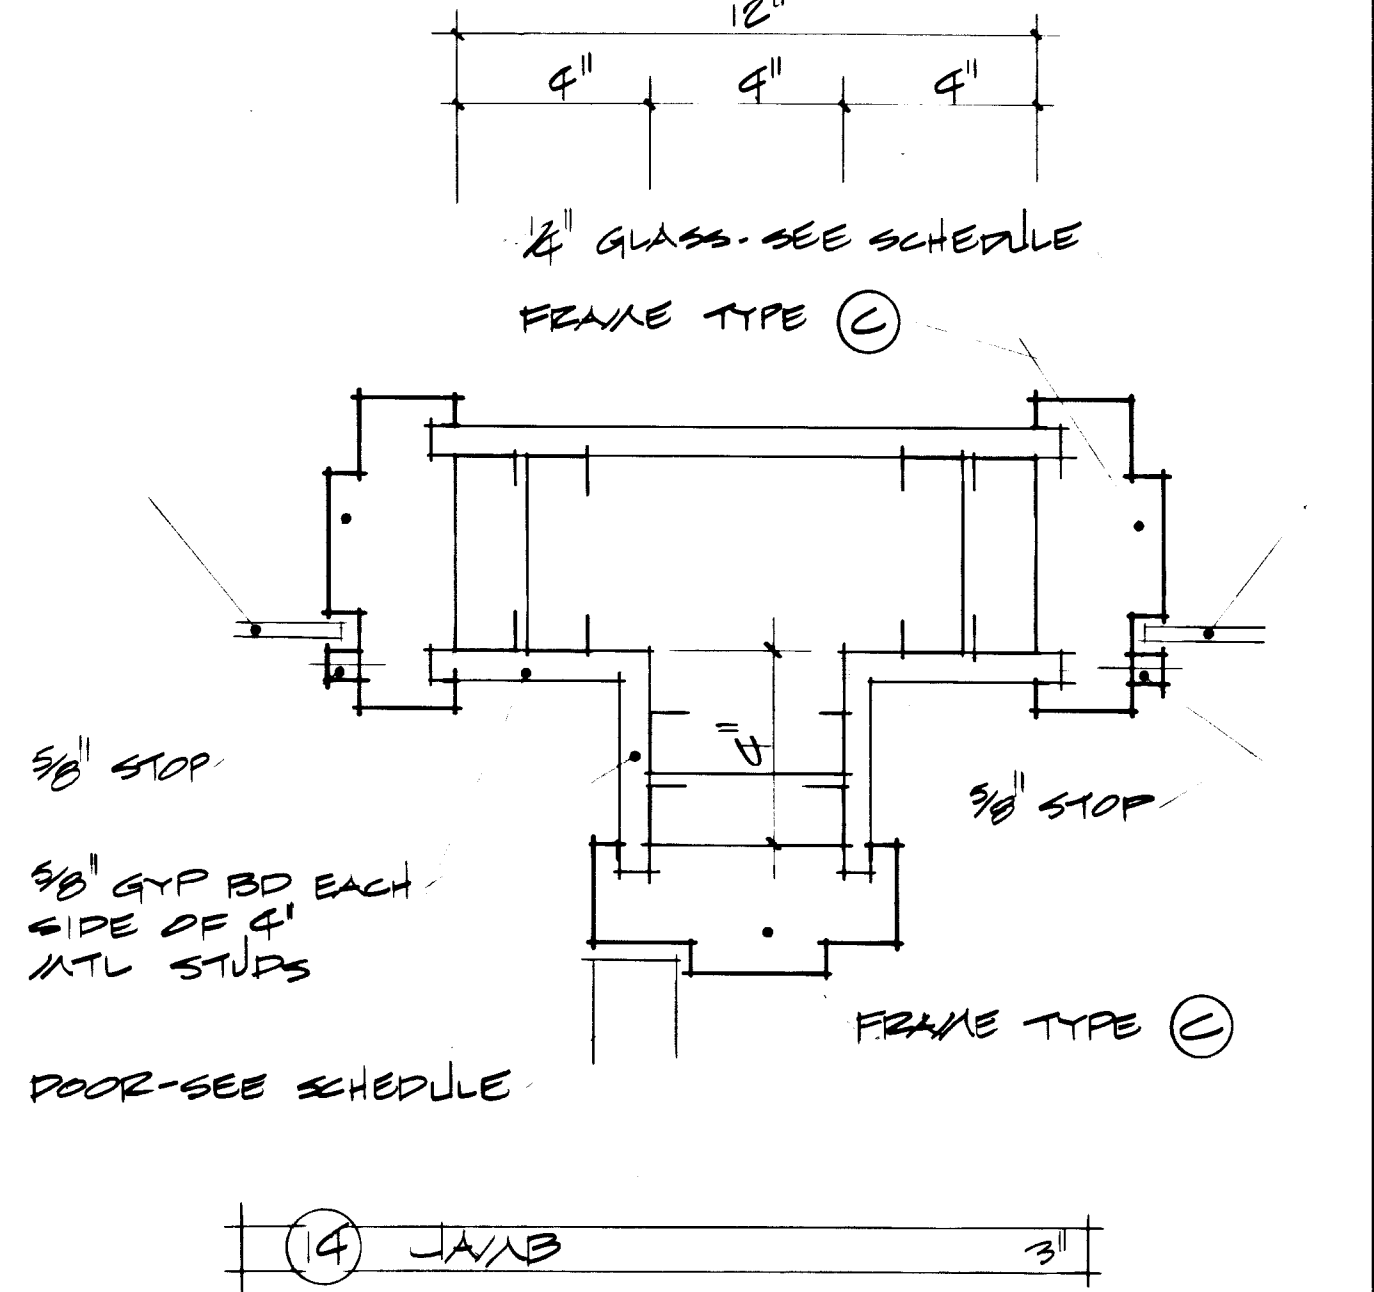
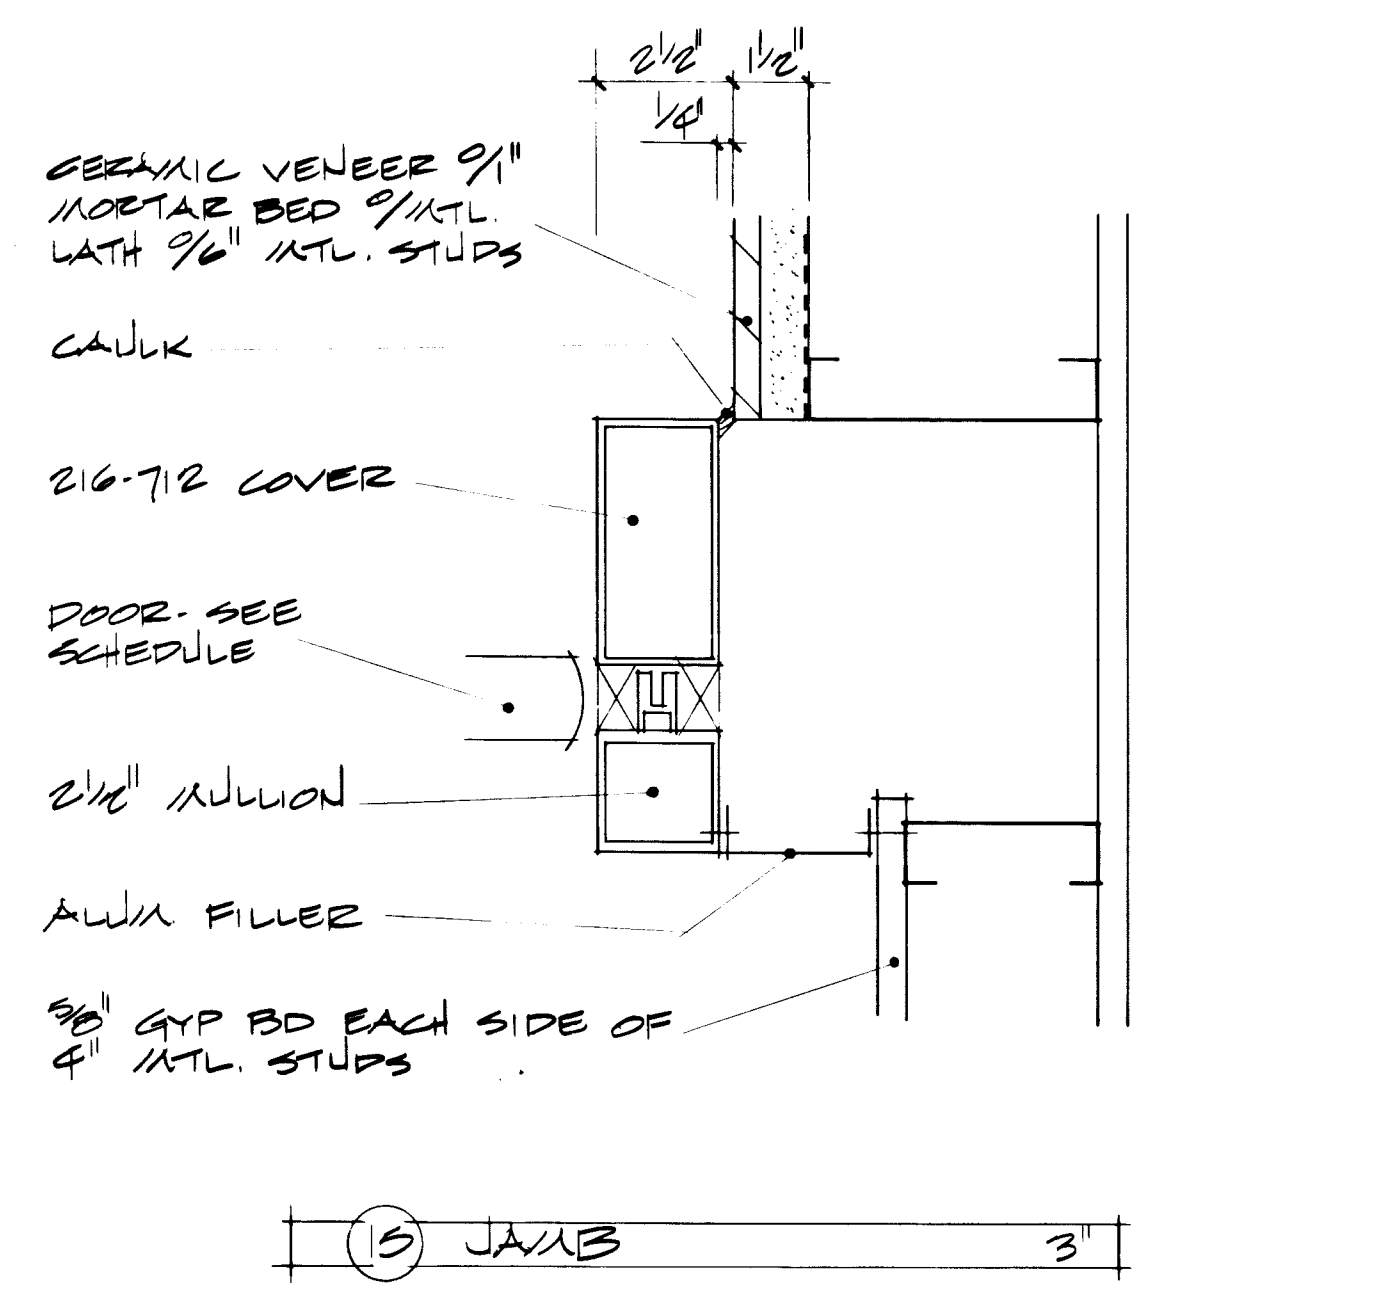
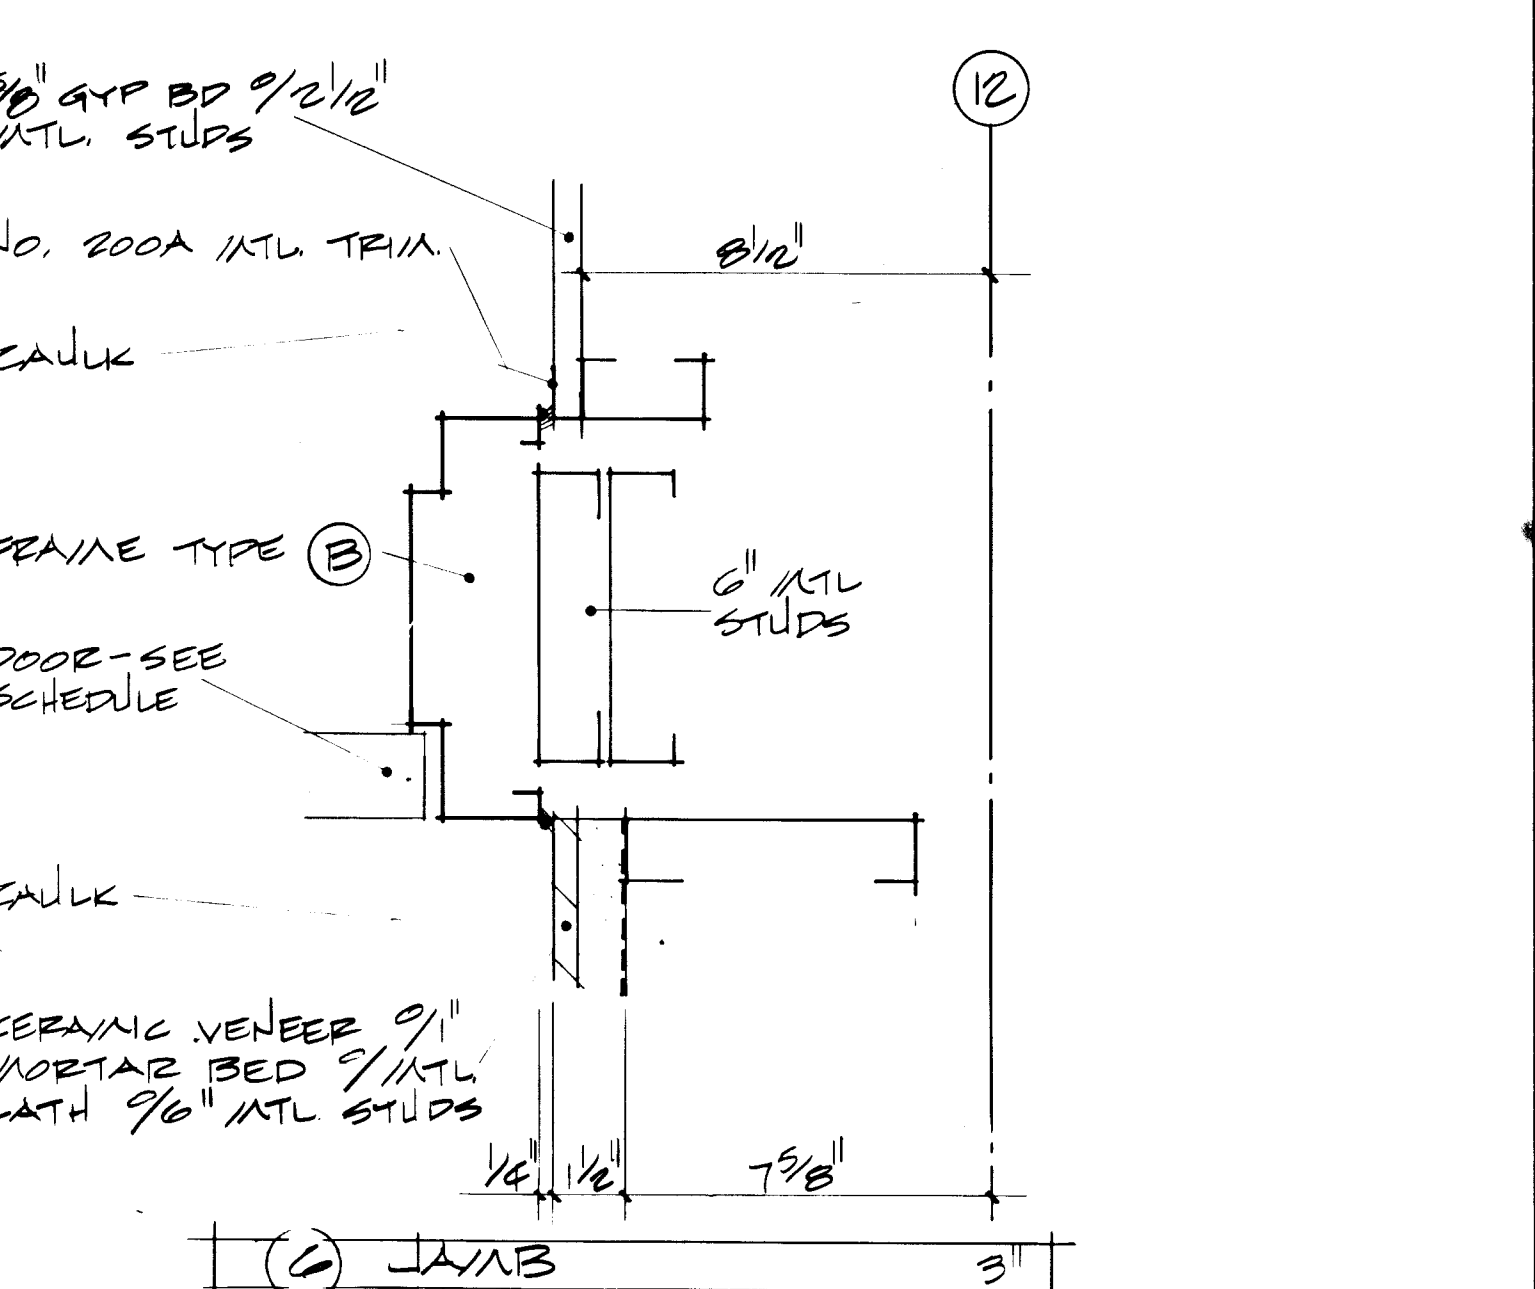
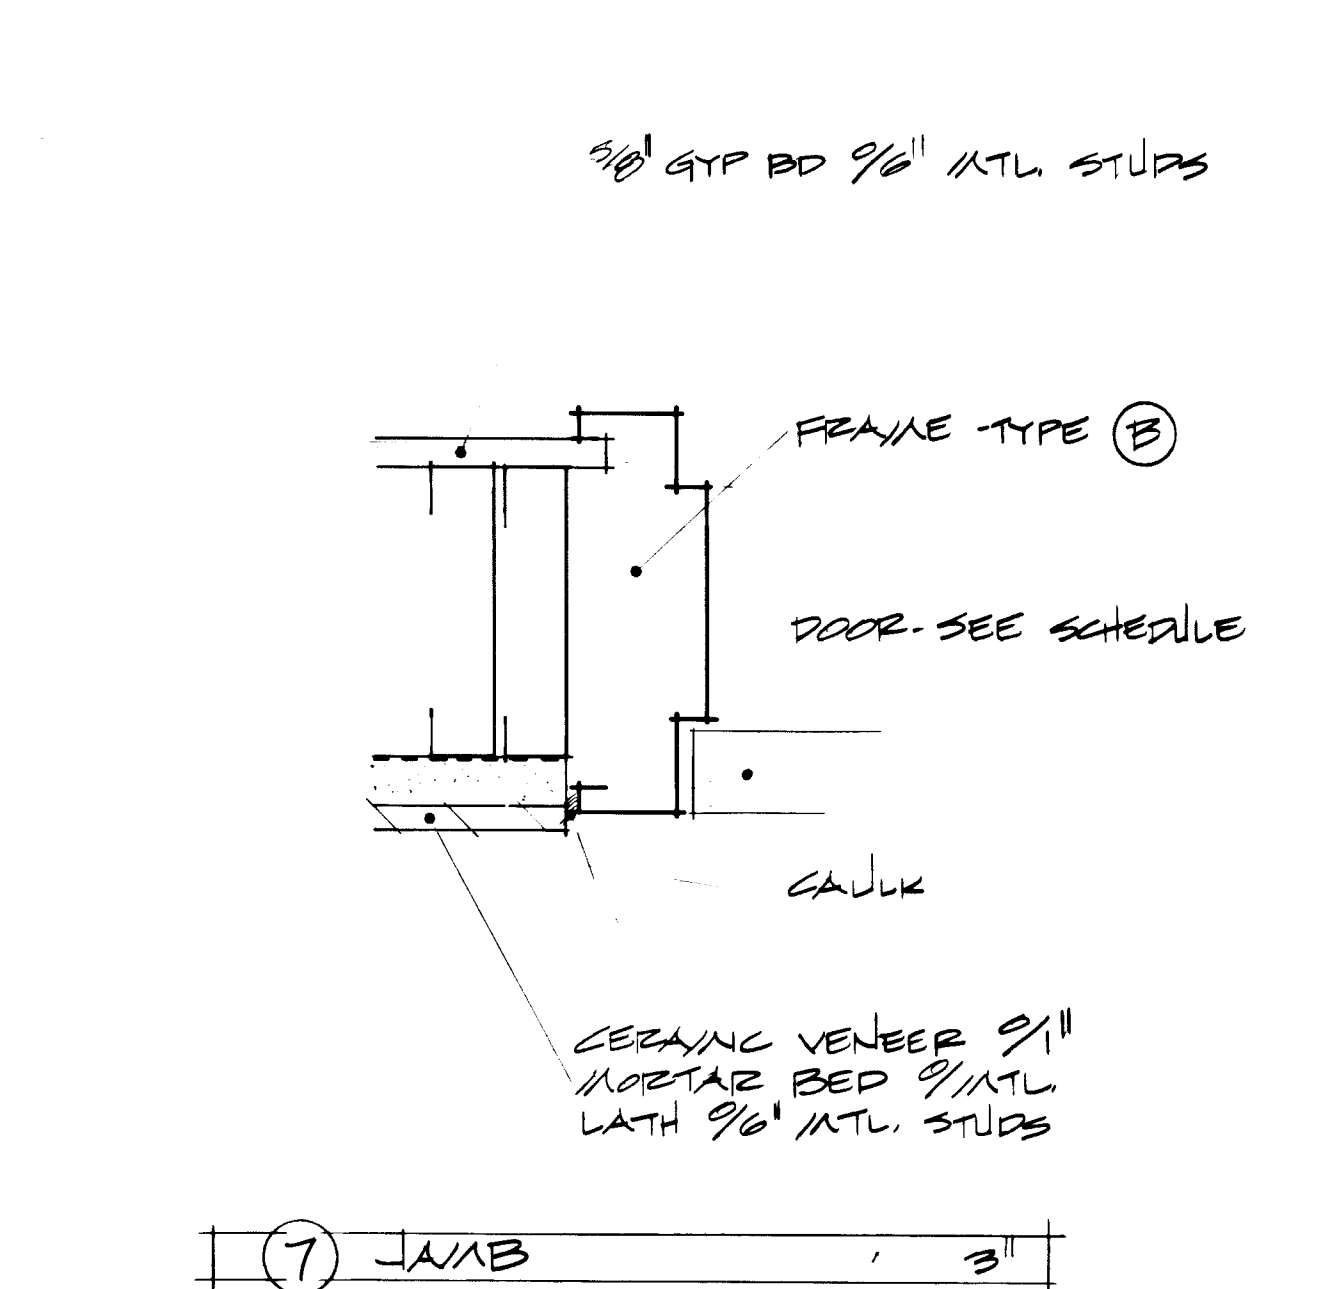
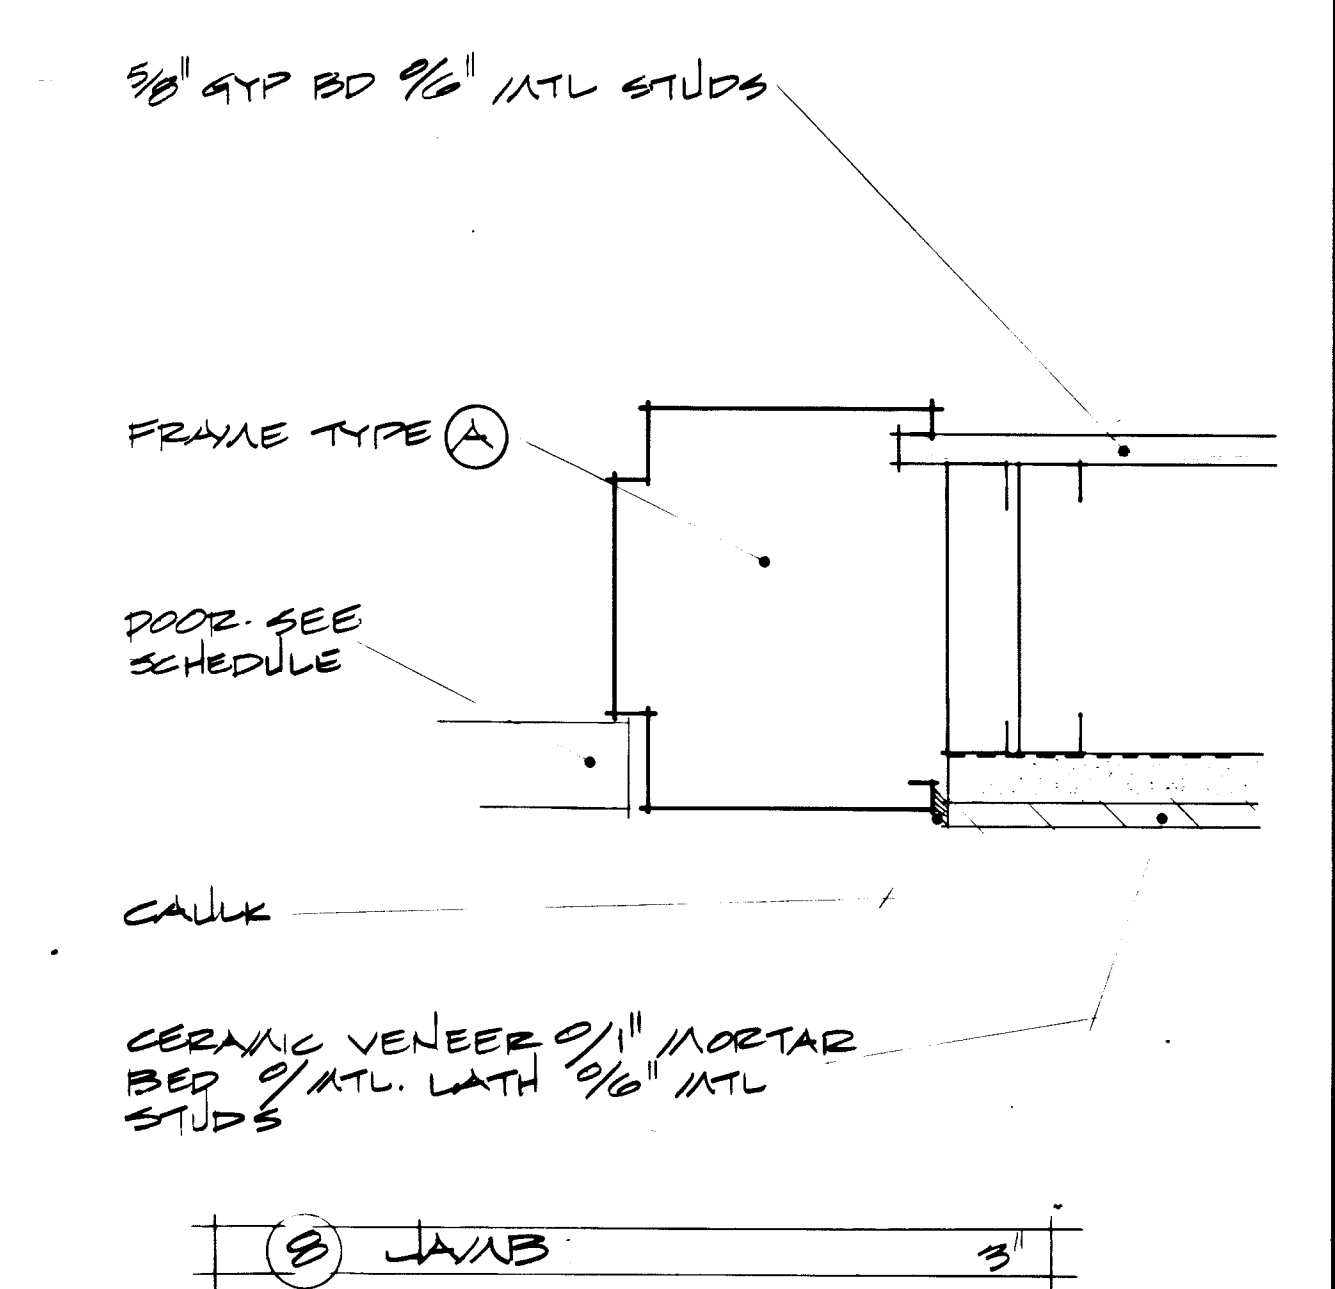
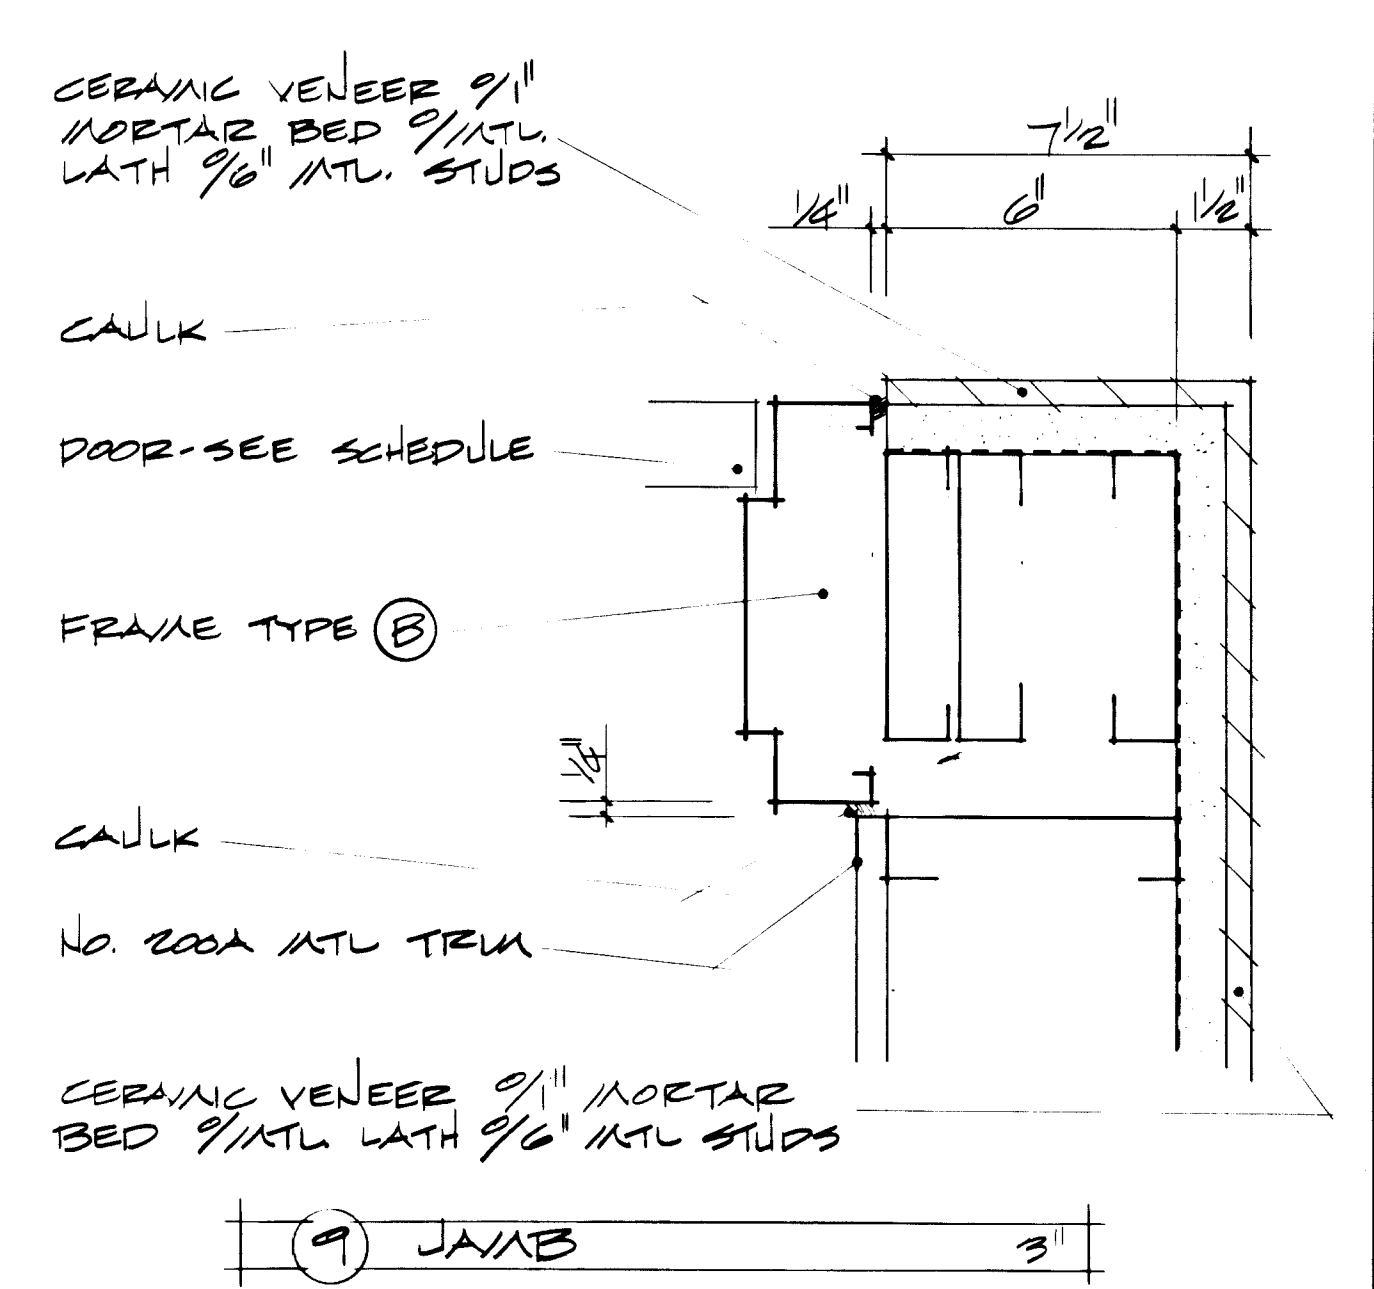
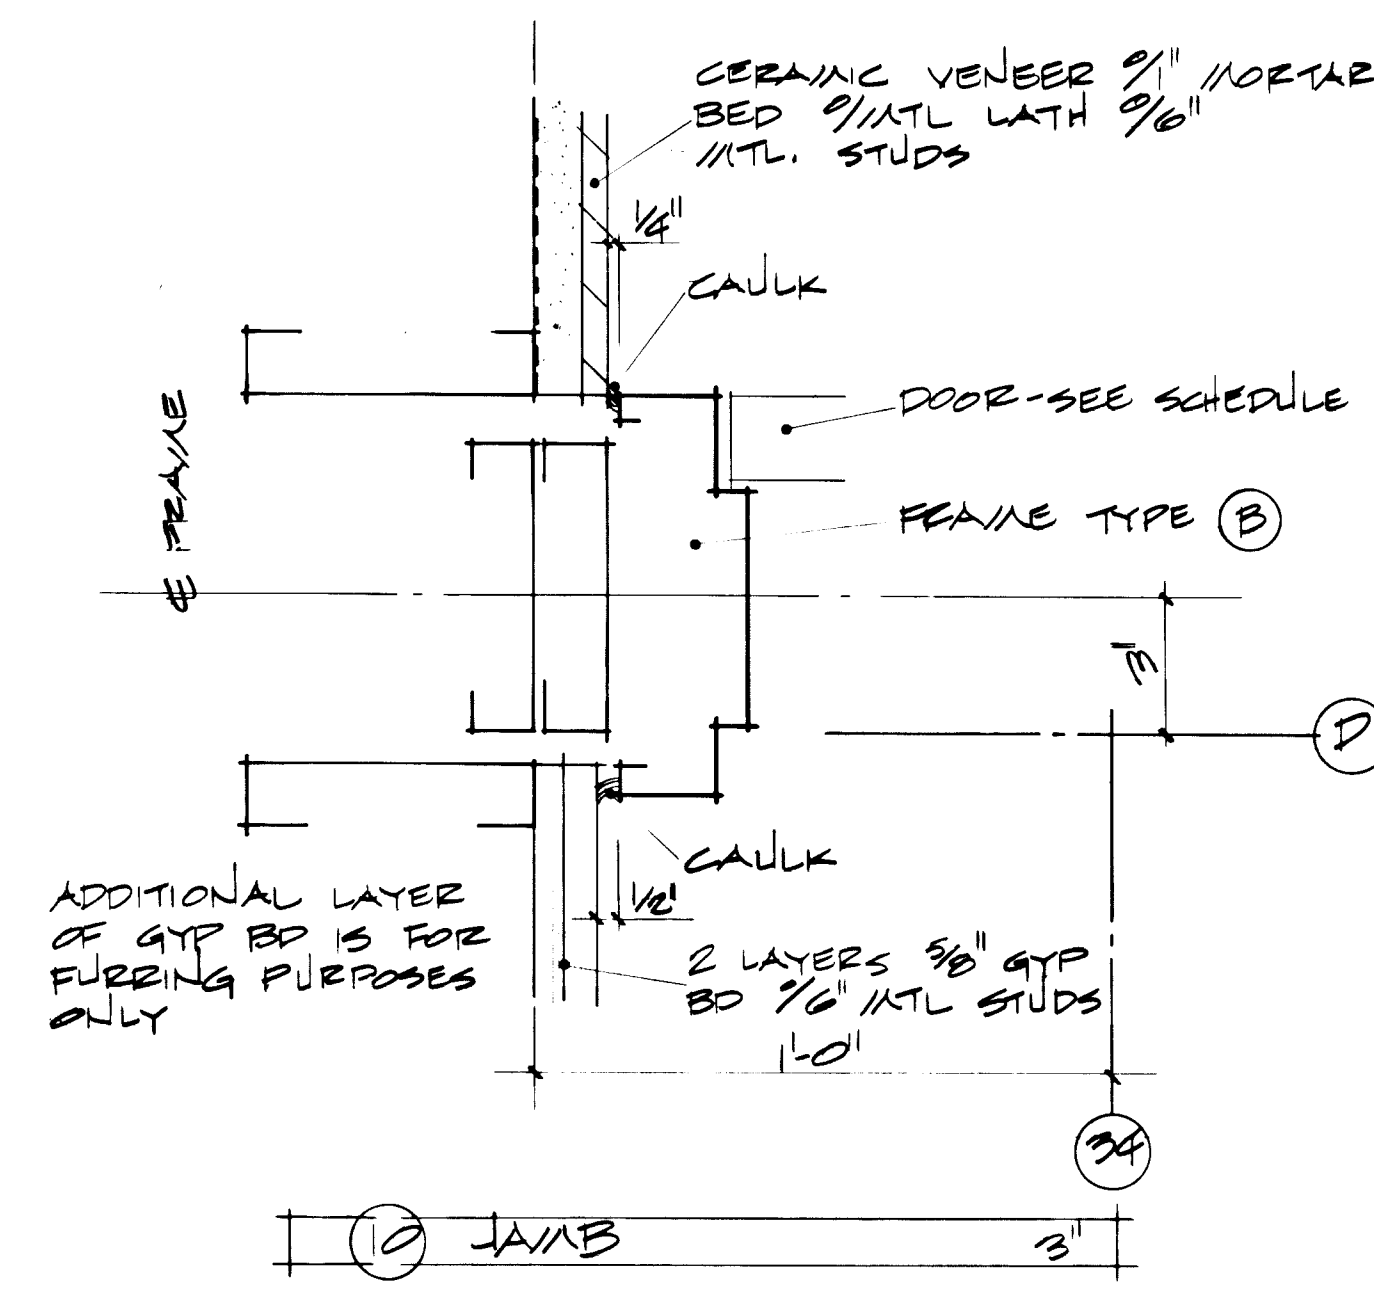
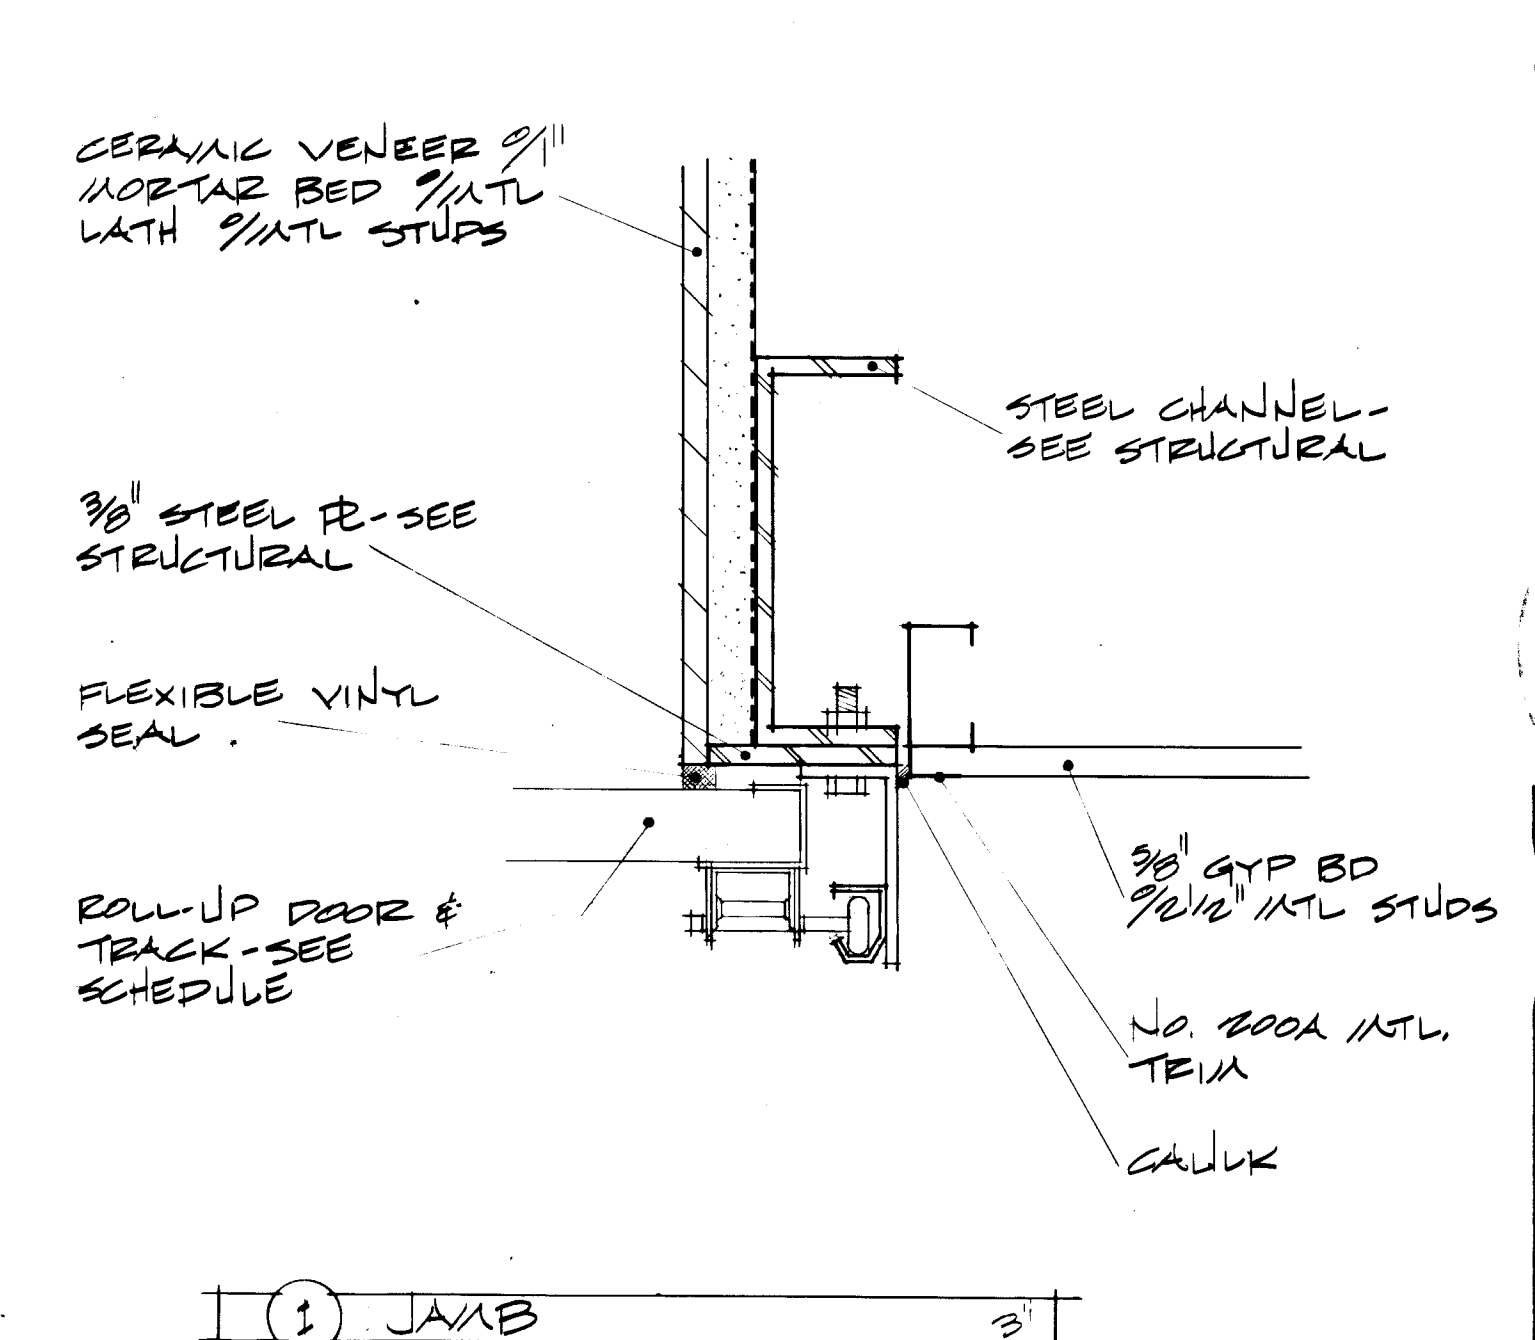
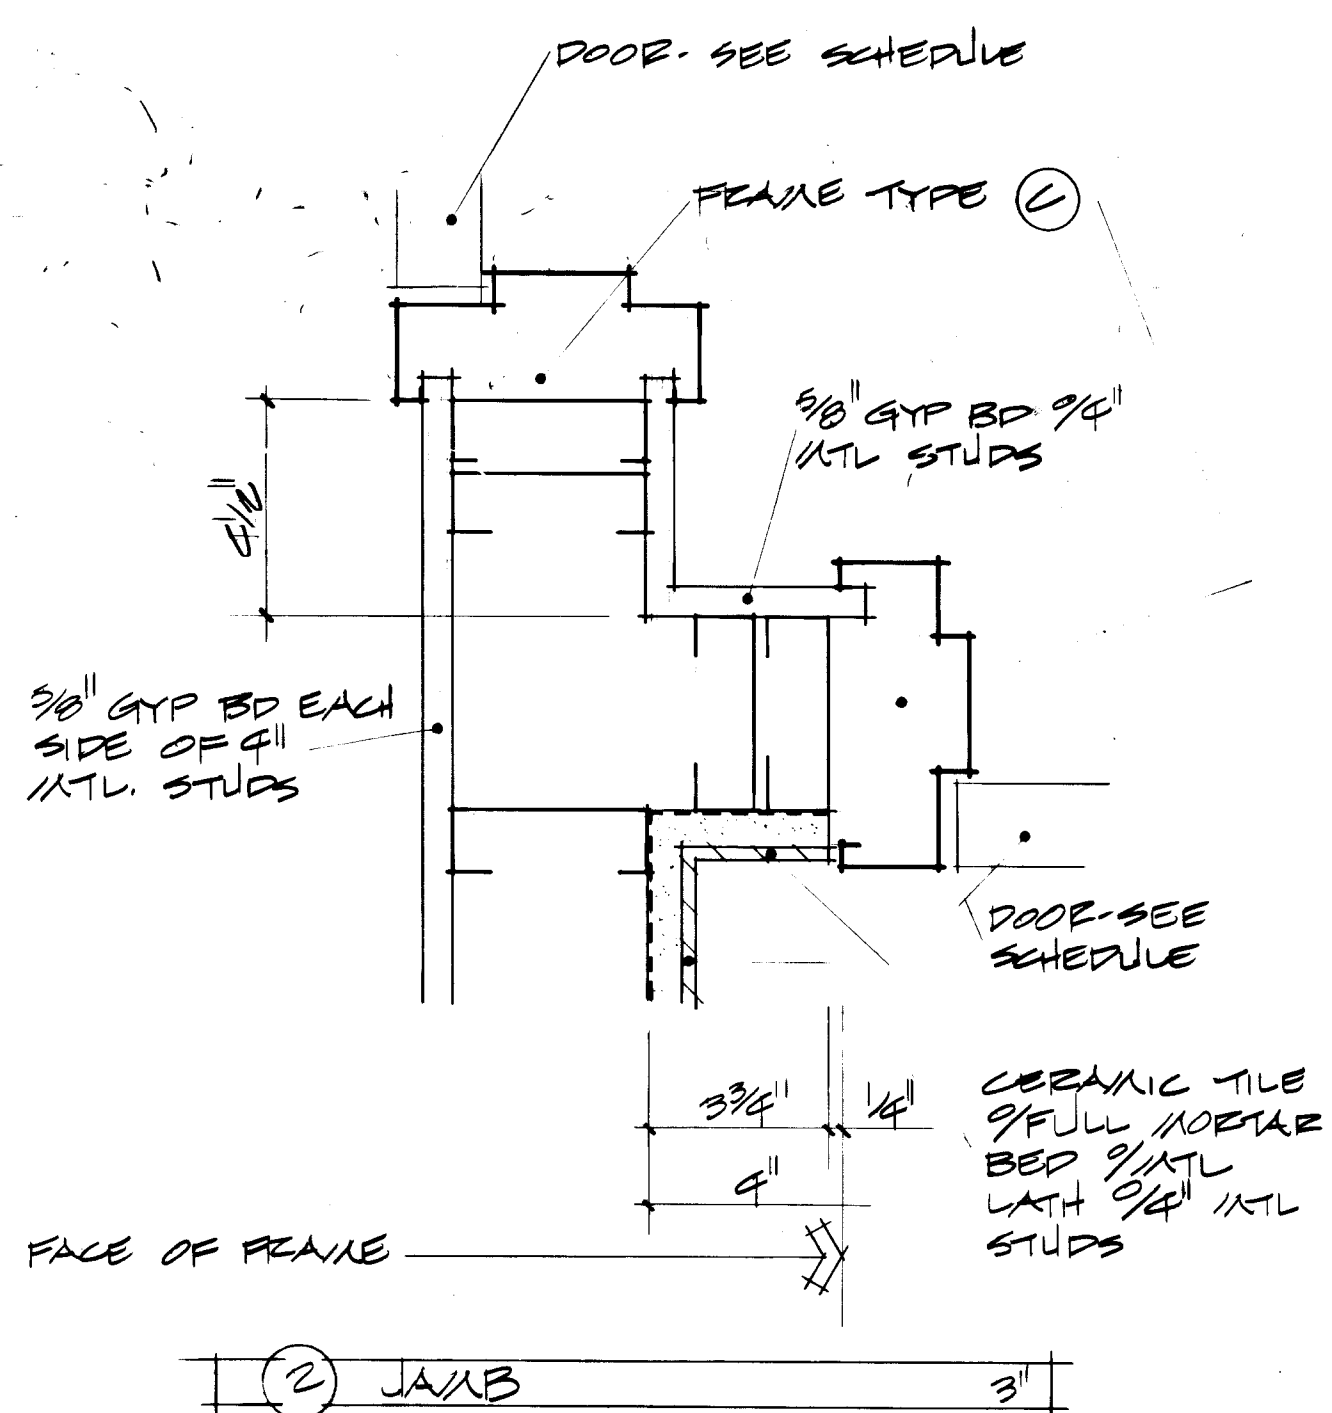
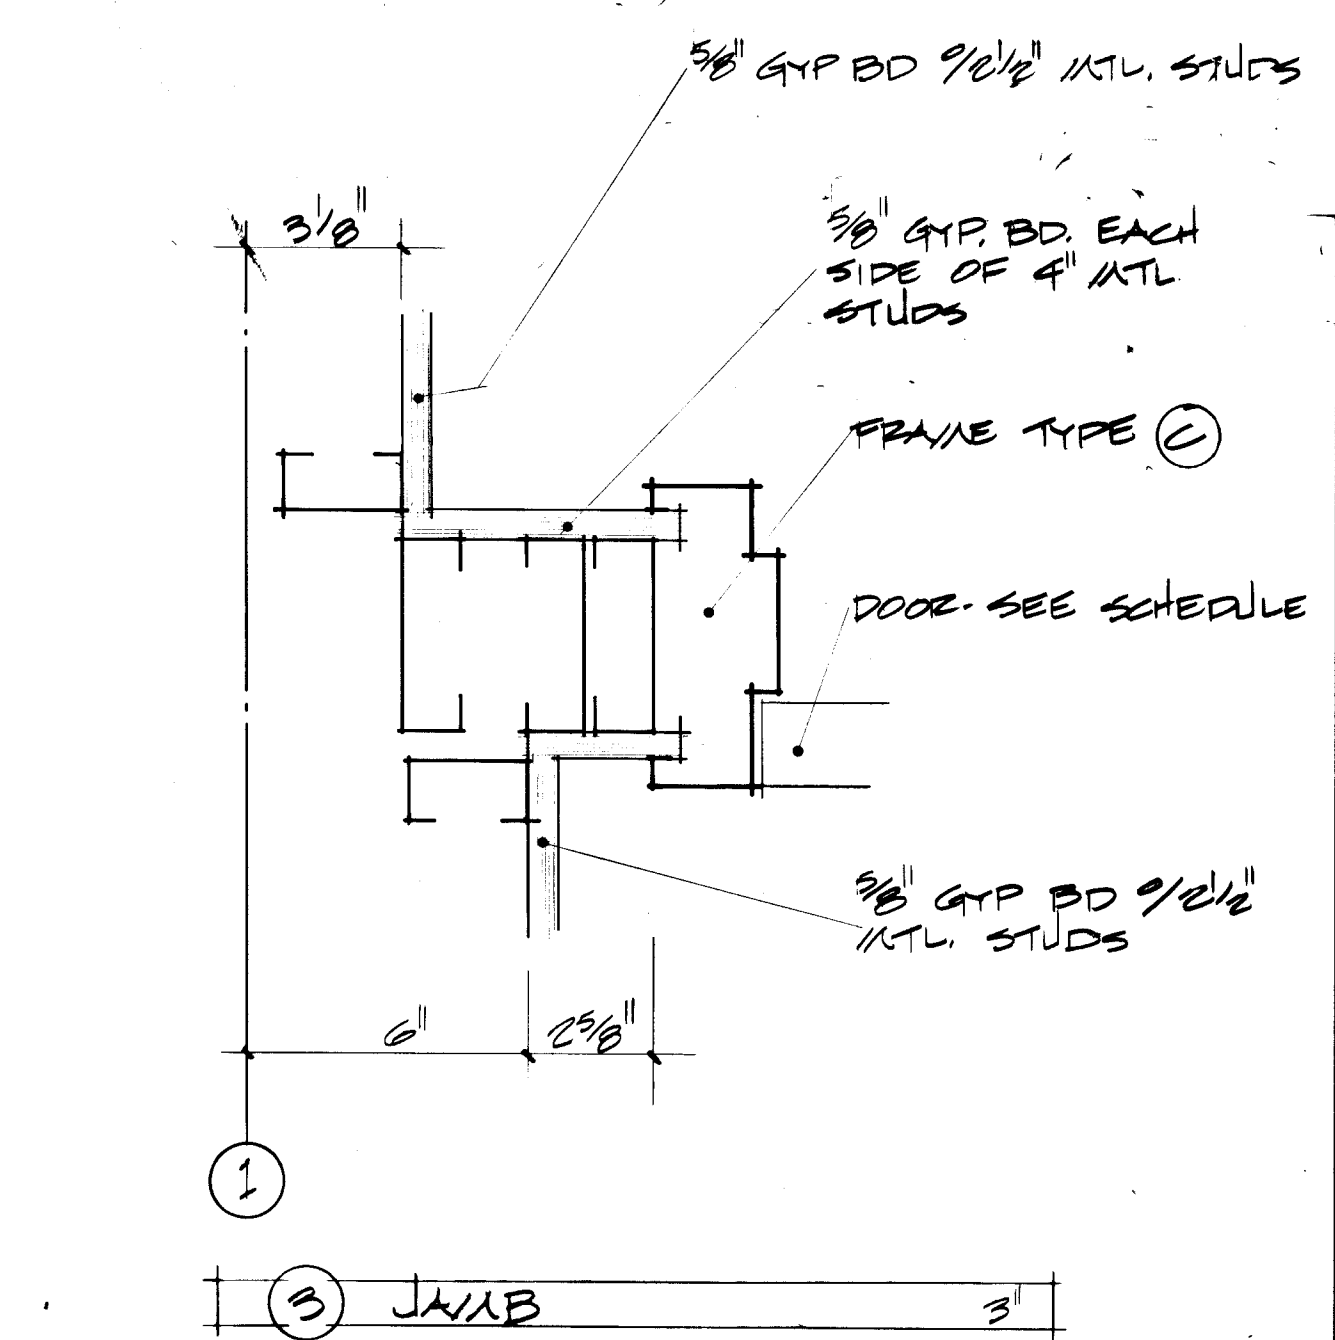
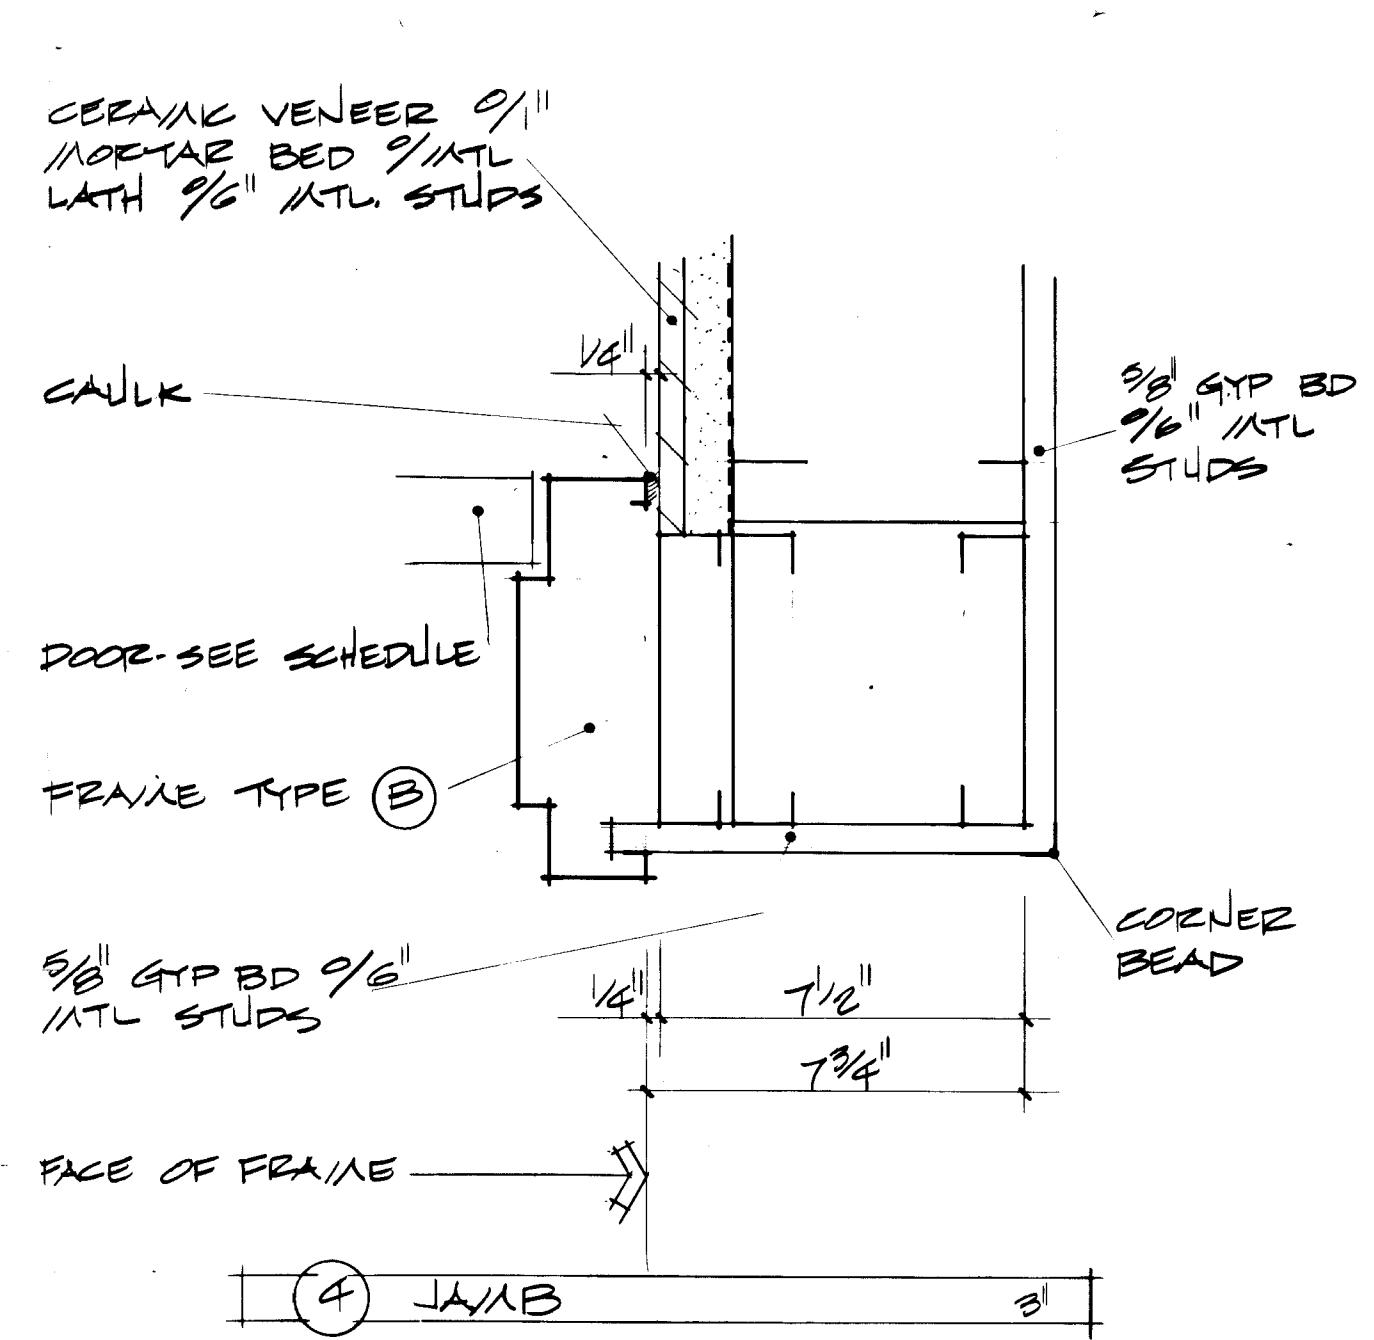


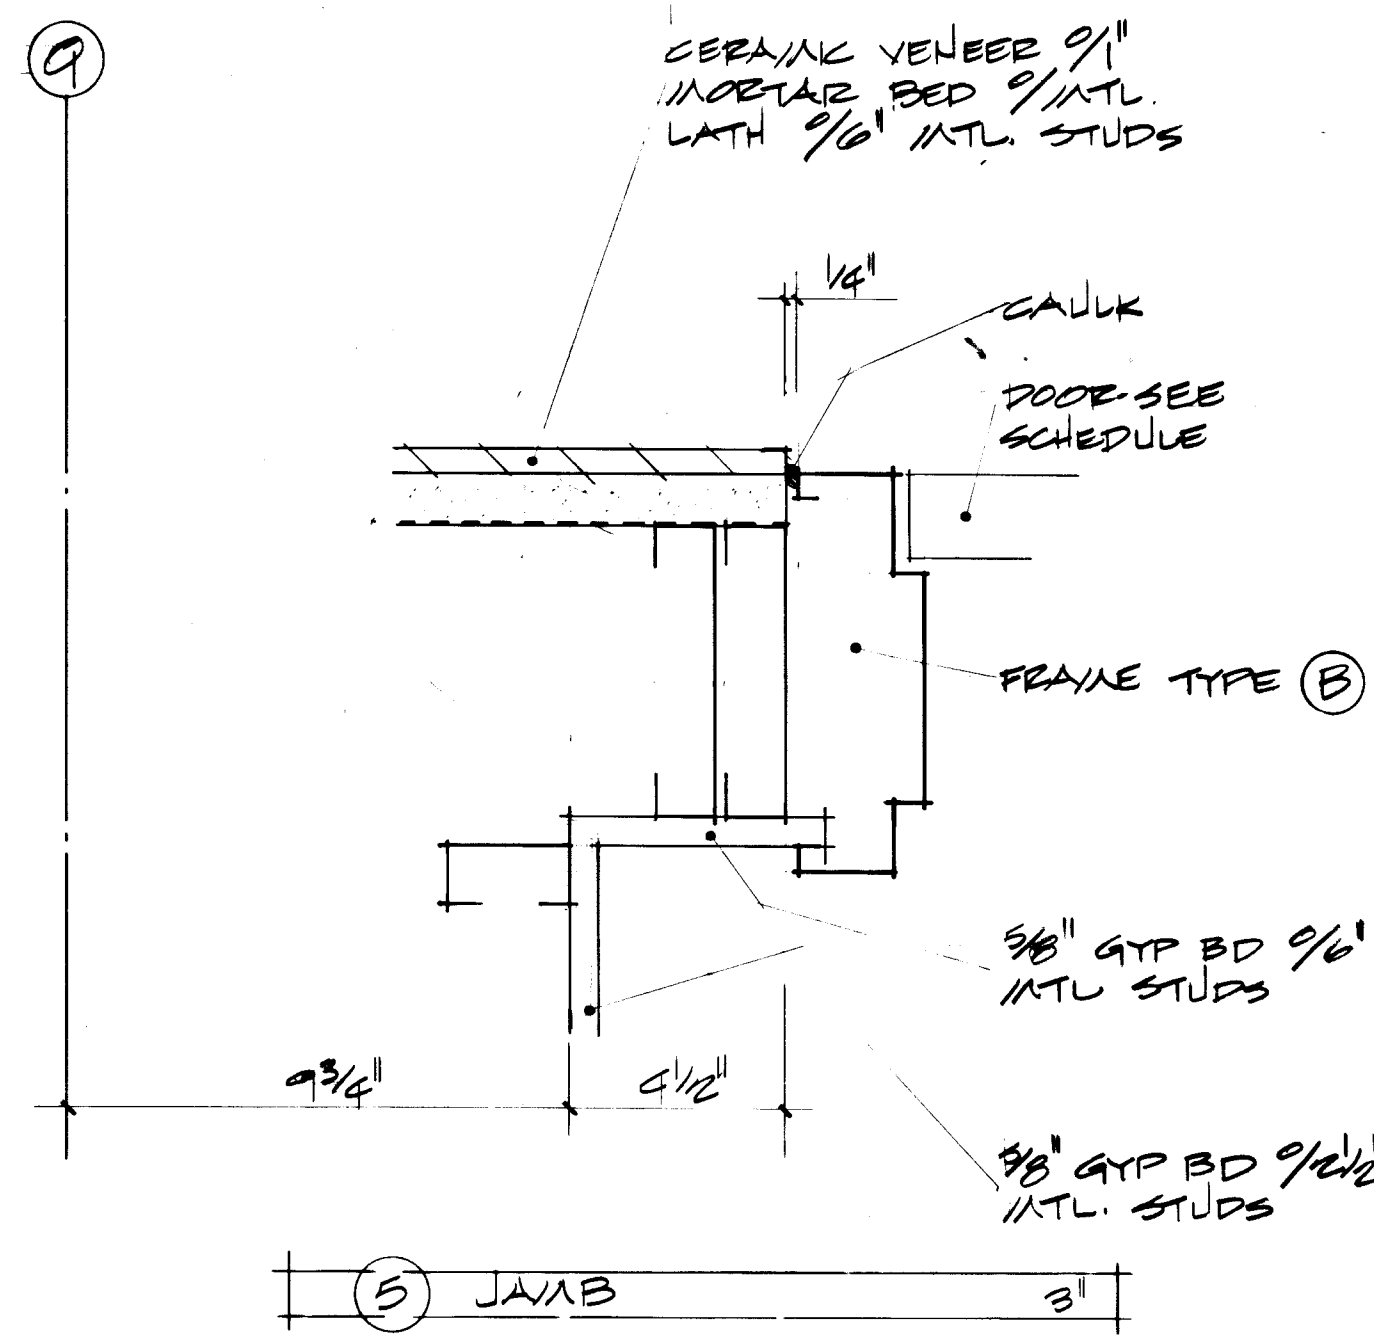

NEED COLE AIA
PATRICK KERN AIA
THOMAS SILVA AIA
ERNEST BARON

HARRIS P. SHARP AIA
CARLOS D. STEWART AIA
JAVIER A. PACEIRA AIA

2015 W. CHARLESTON BLVD
LAS VEGAS, NEVADA 89102
(702) 877-0125

h&s HARRIS SHARP & ASSOCIATES, INCORPORATED
ARCHITECTURE, PLANNING
AND INTERIORS

CENTRAL FIRE STATION
VERIFY ALL DIMENSIONS AND CONDITIONS AT THE SITE

Sheet Title: DOOR & WINDOW DETAILS
Job Title: CENTRAL FIRE STATION
Job: 482-1
Date: 8 NOV. 82
Drawn By: M.P.
Checked: N.C.
Sheet No.: **A-28**
Of: 34
50 of 119