


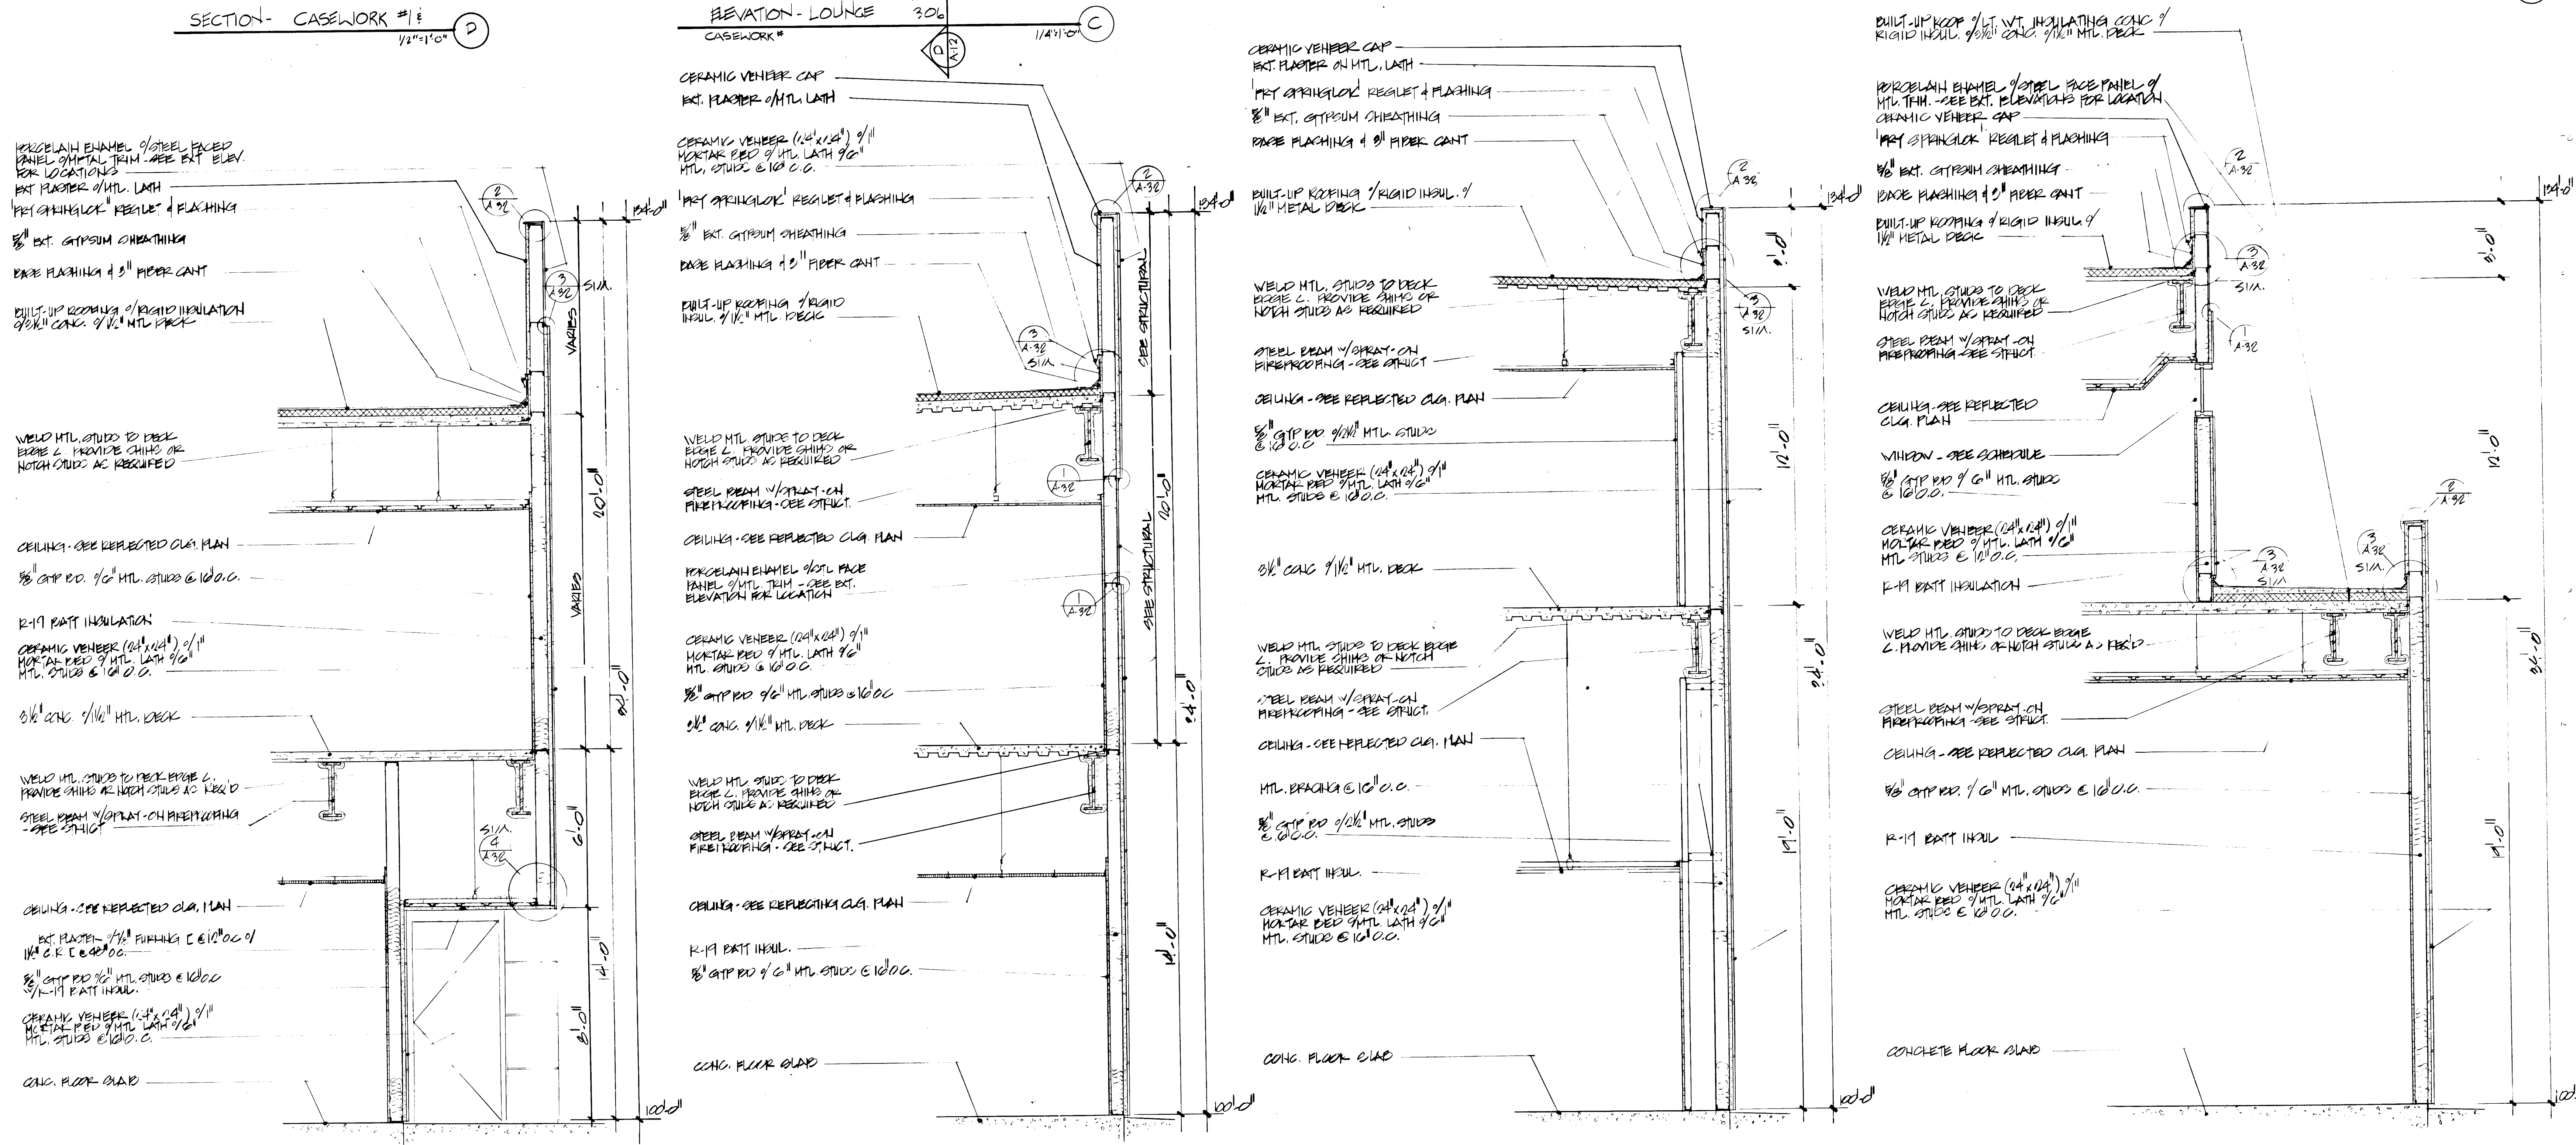

WALL SECTION '9