




WOMEN'S TOILET RM. 234

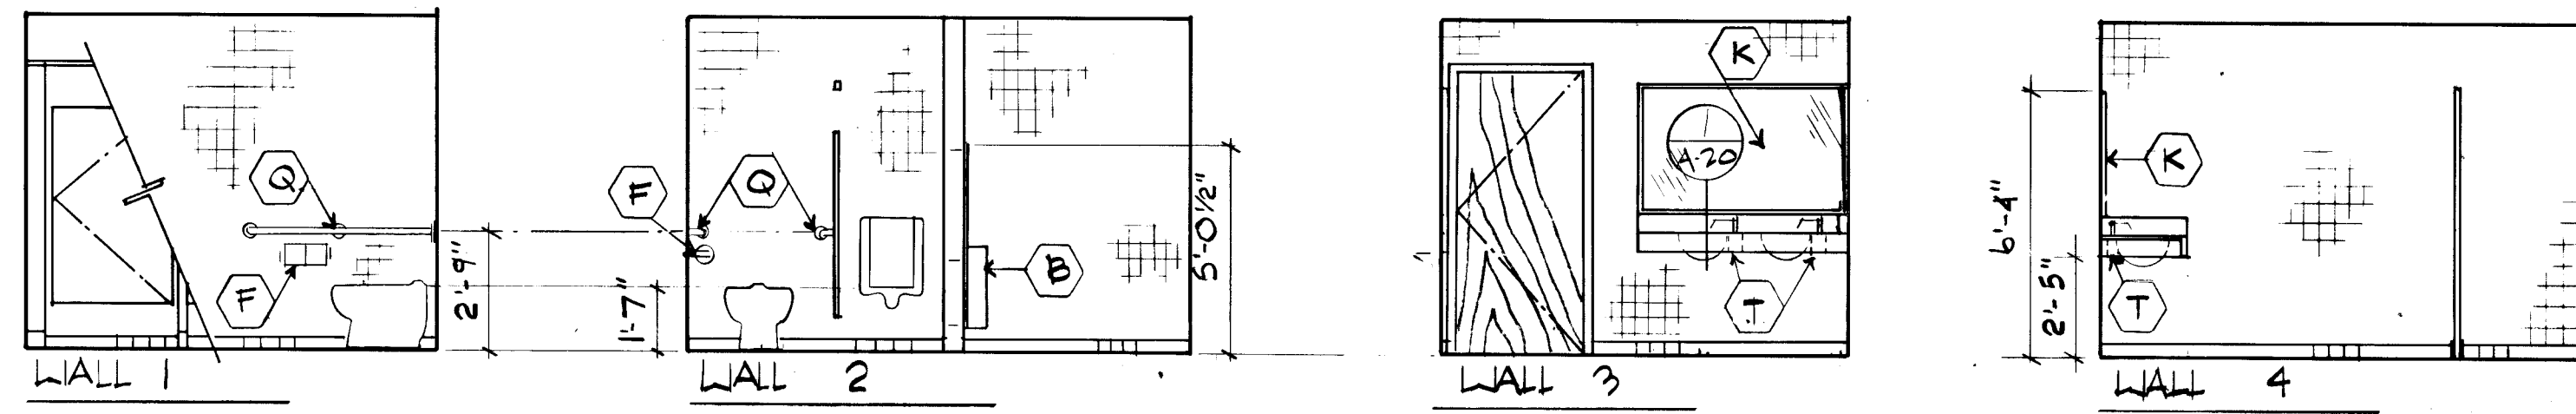





MEN'S TOILET RM. 235

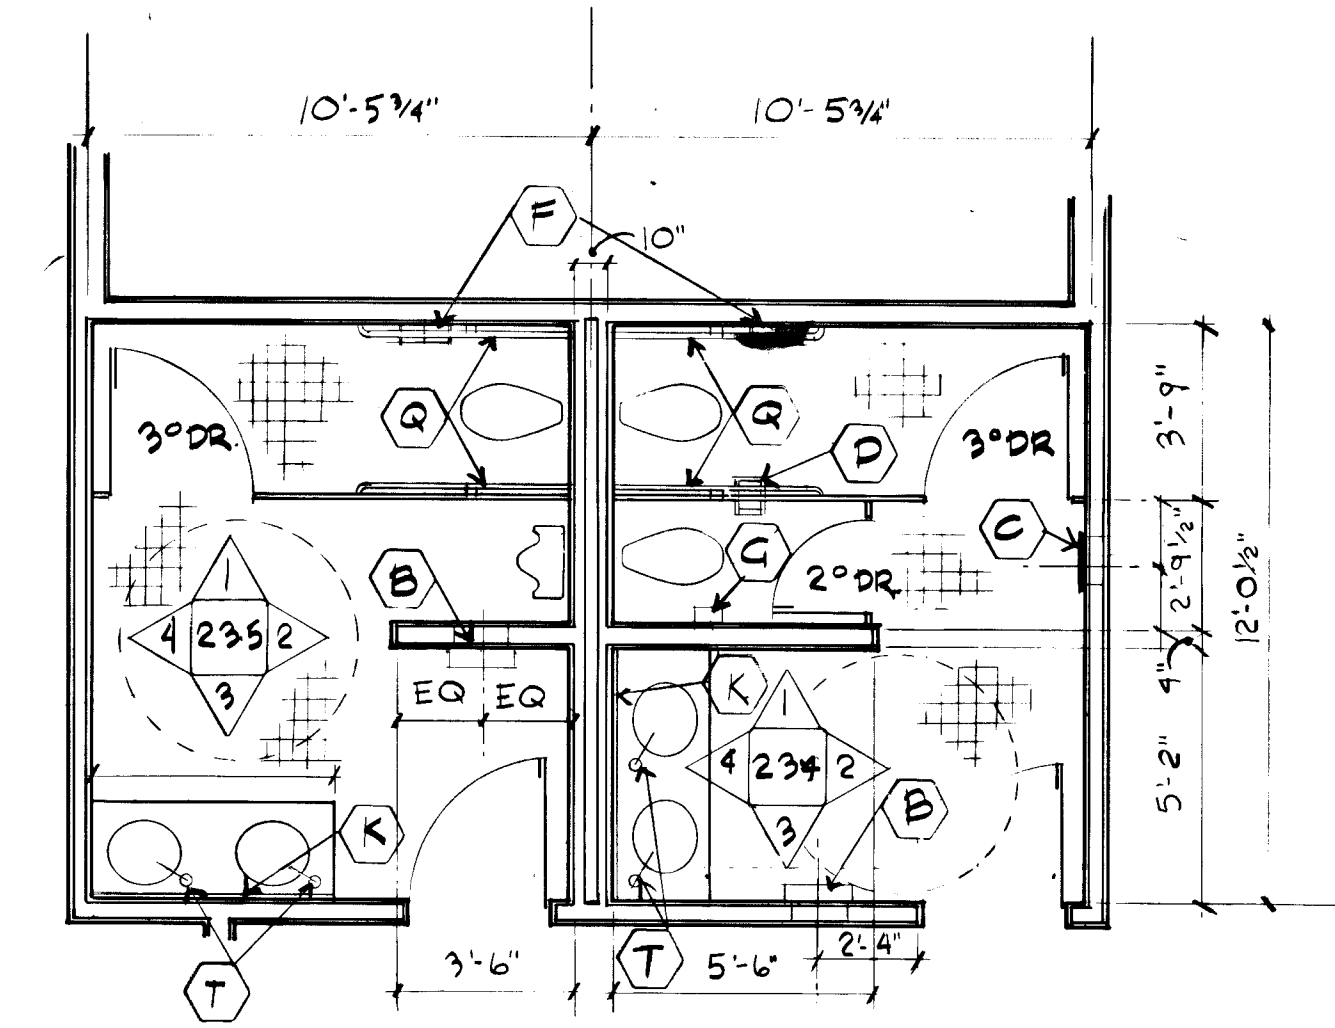

TOILET RM. PLAN 235/234

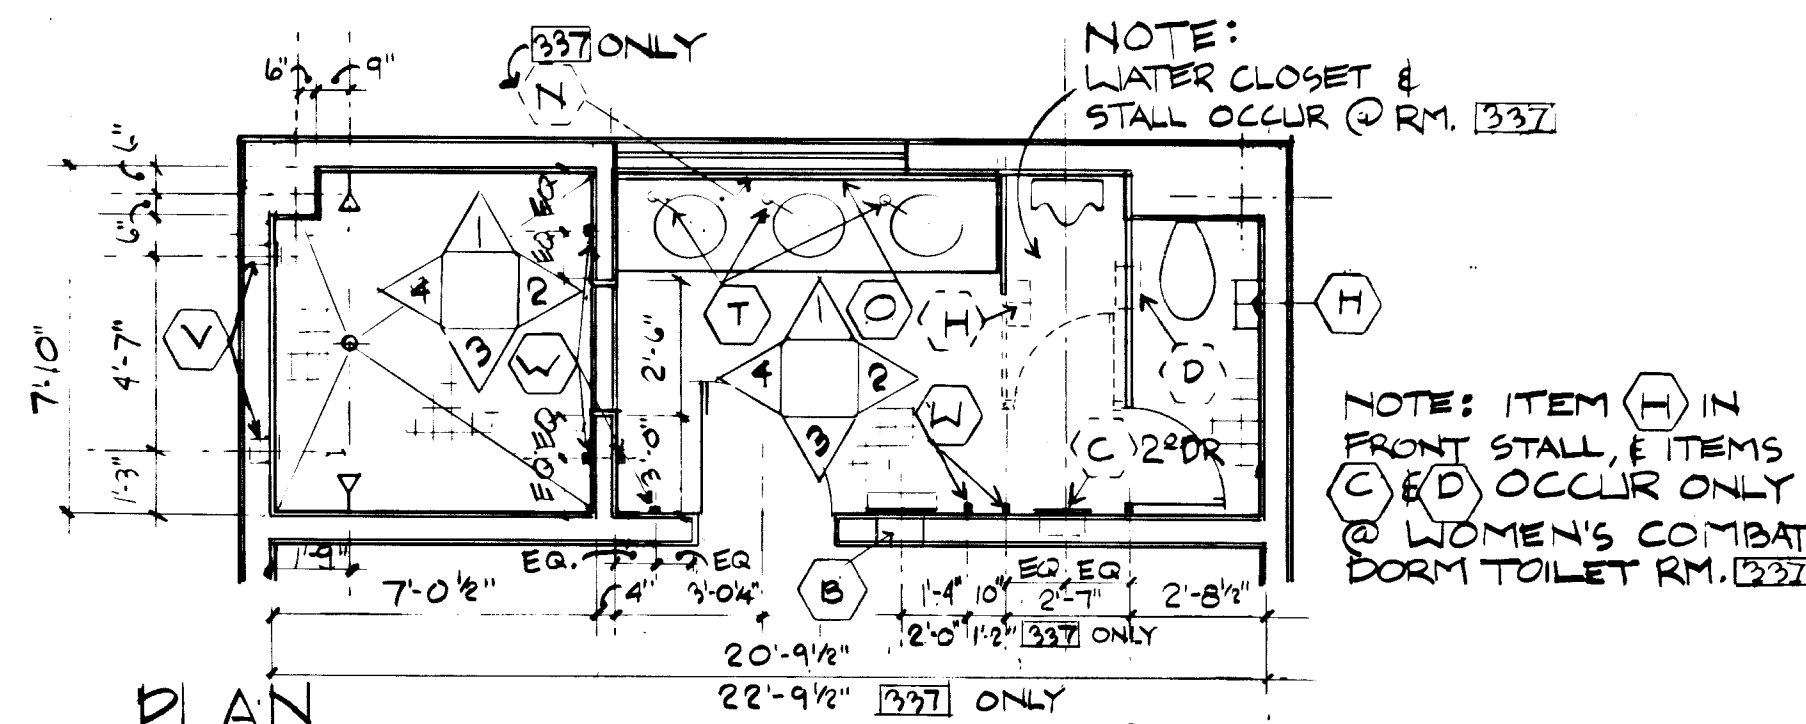


PLAN 1/4"=1'-0"

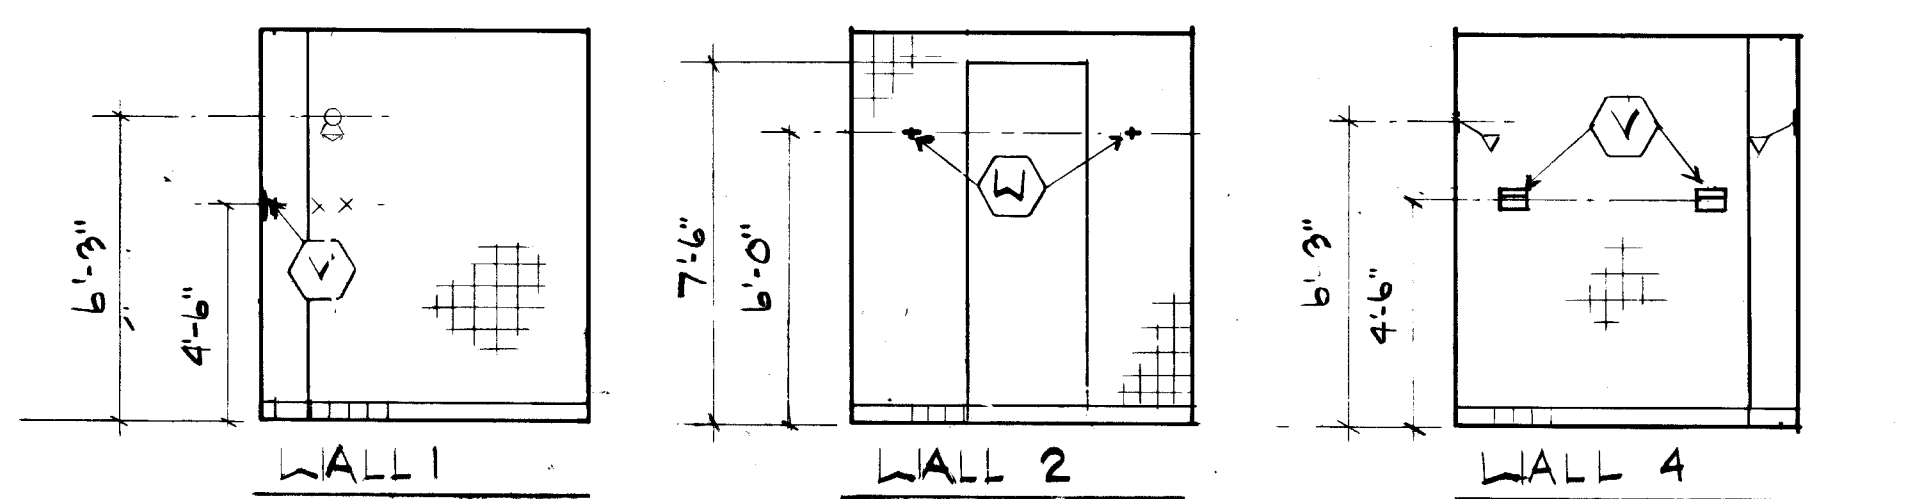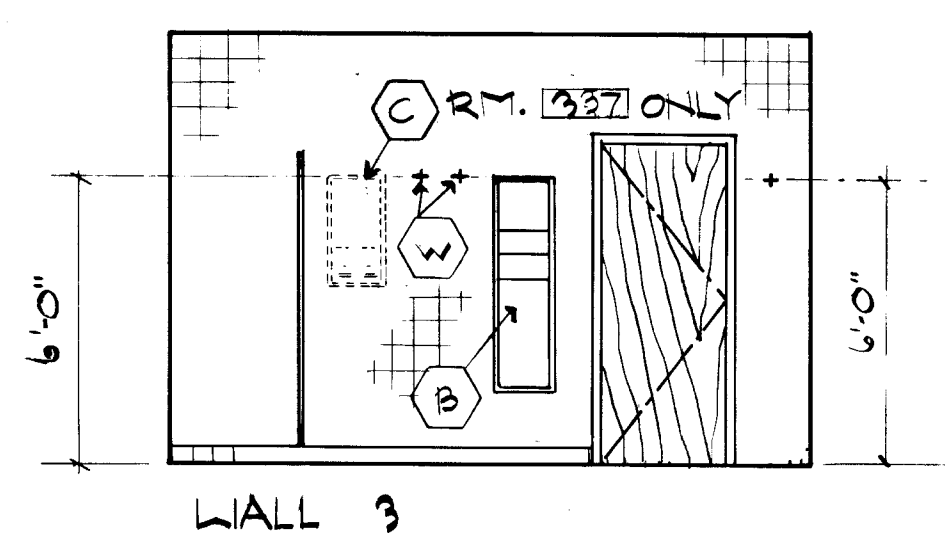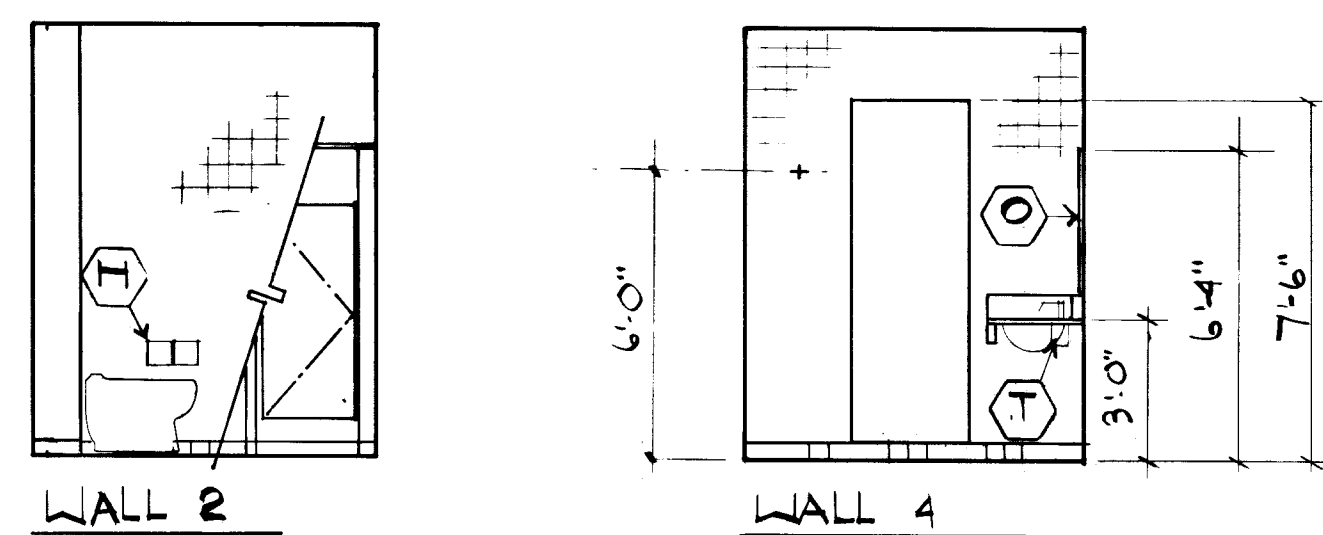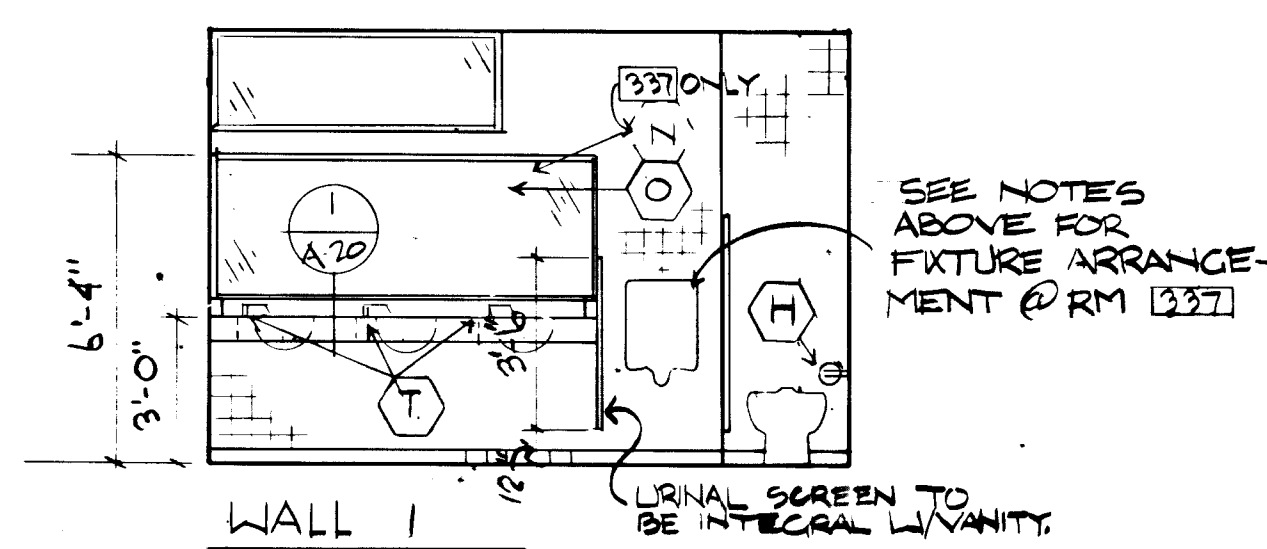


TYPICAL COMBAT DORM. TOILET & SHOWER RMs.


1/4"=1'-0" 233 234 237 238 239 240 243 244 245 246

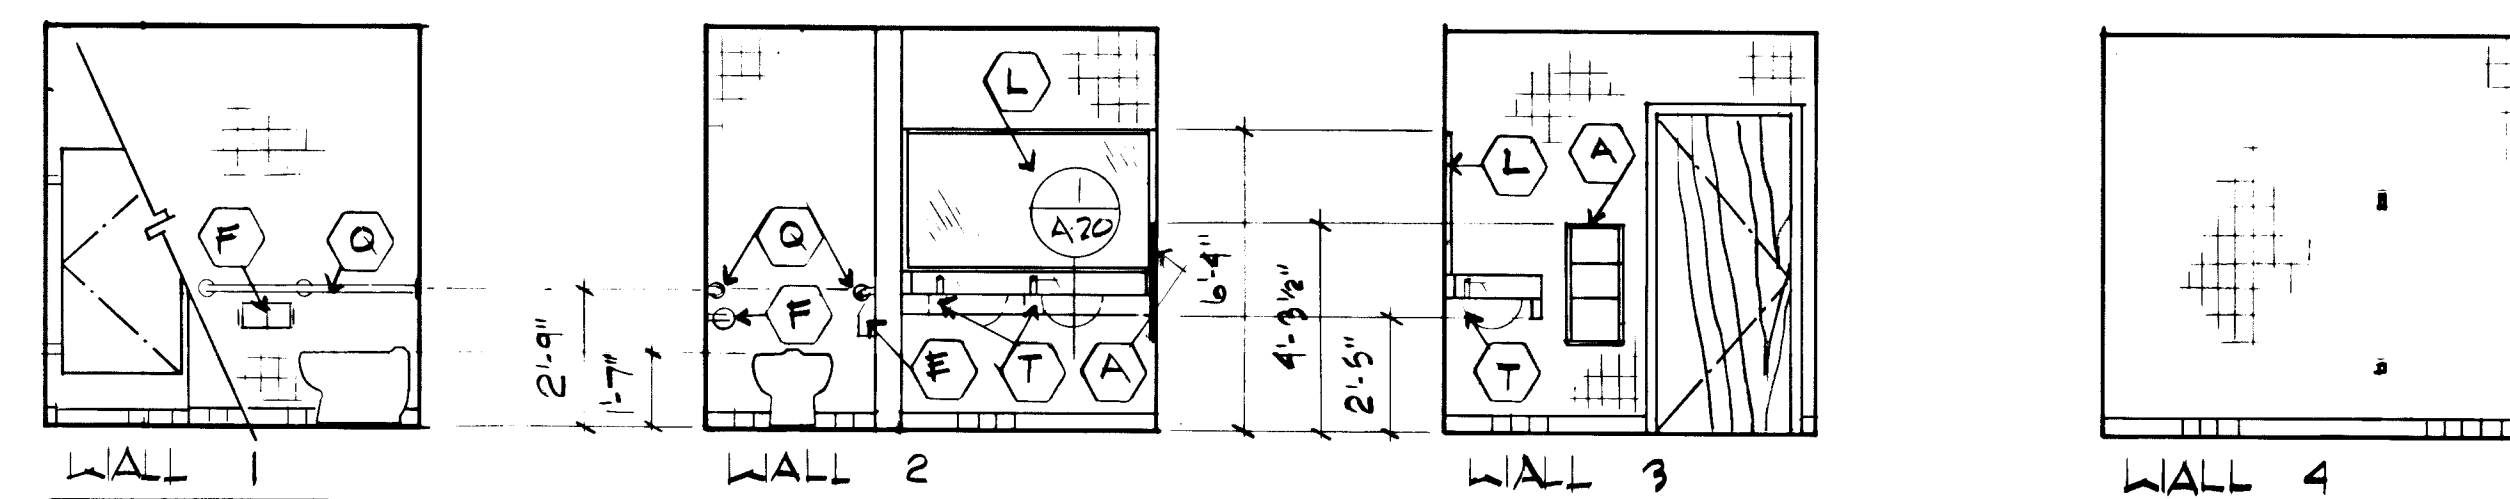


WOMEN'S TOILET RM. 233

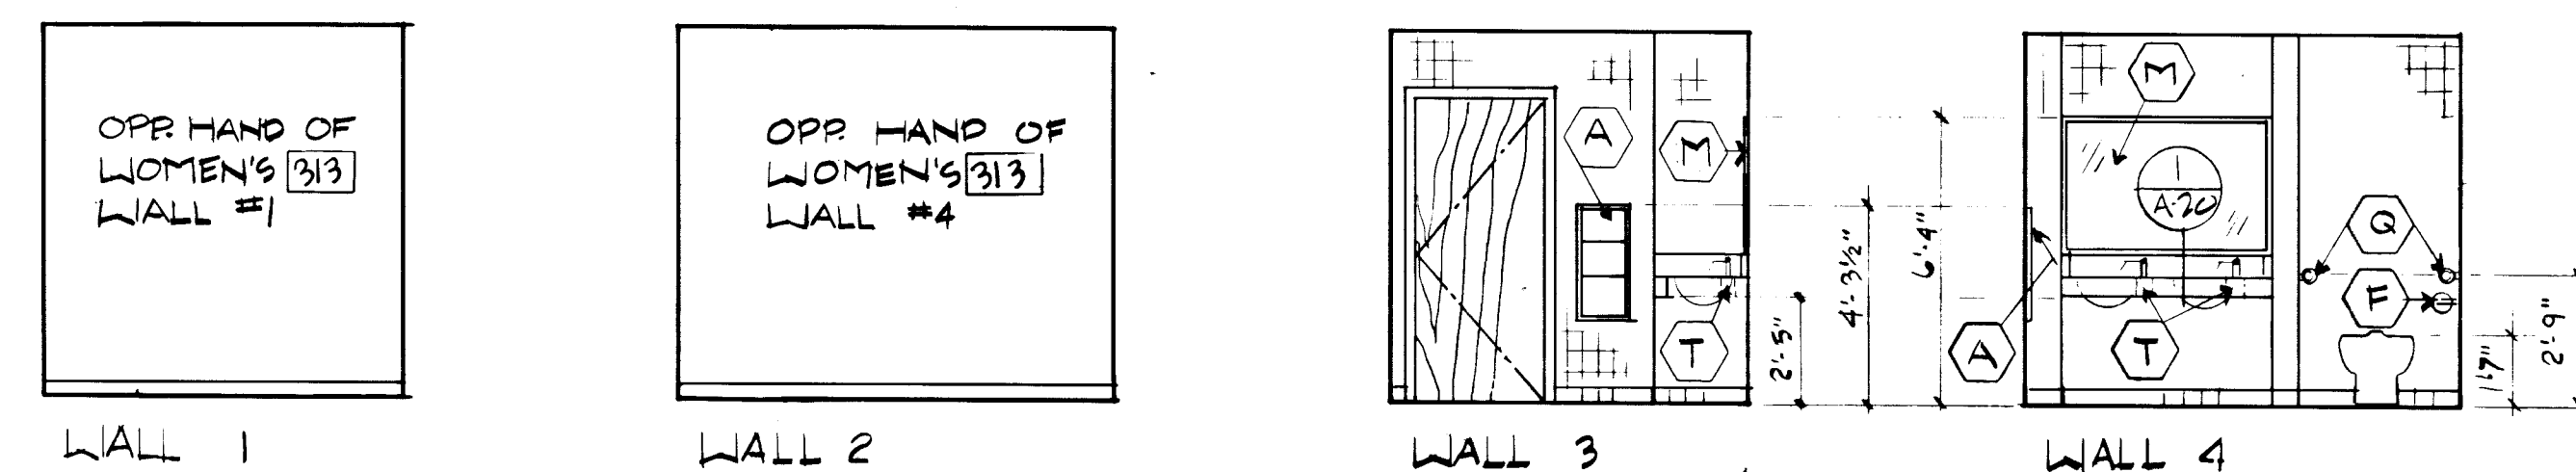


MEN'S TOILET RM. 234

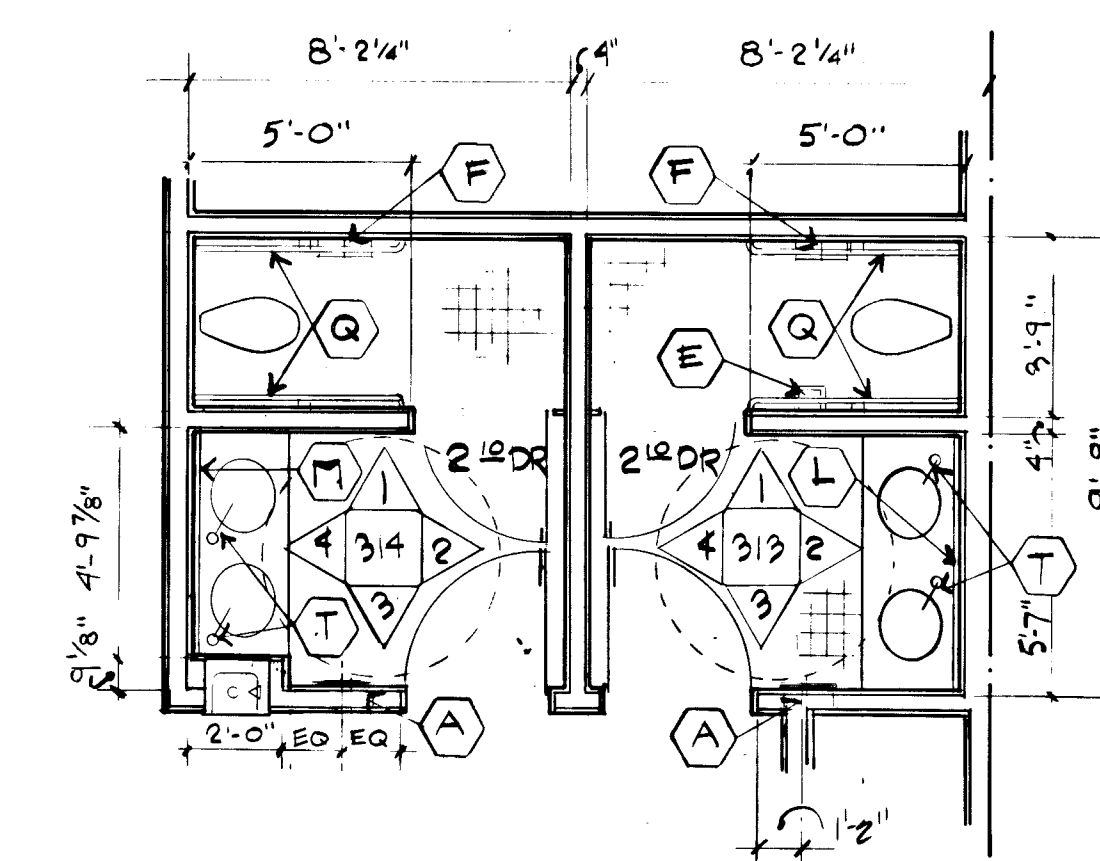




TOILET RM. PLAN 233/234

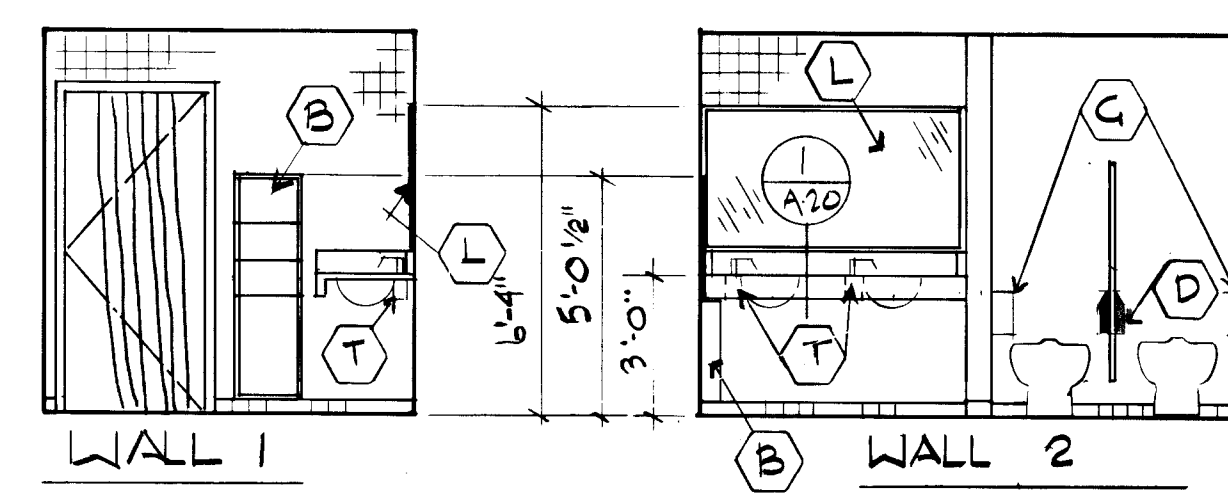

WOMEN'S TOILET RM. 2309

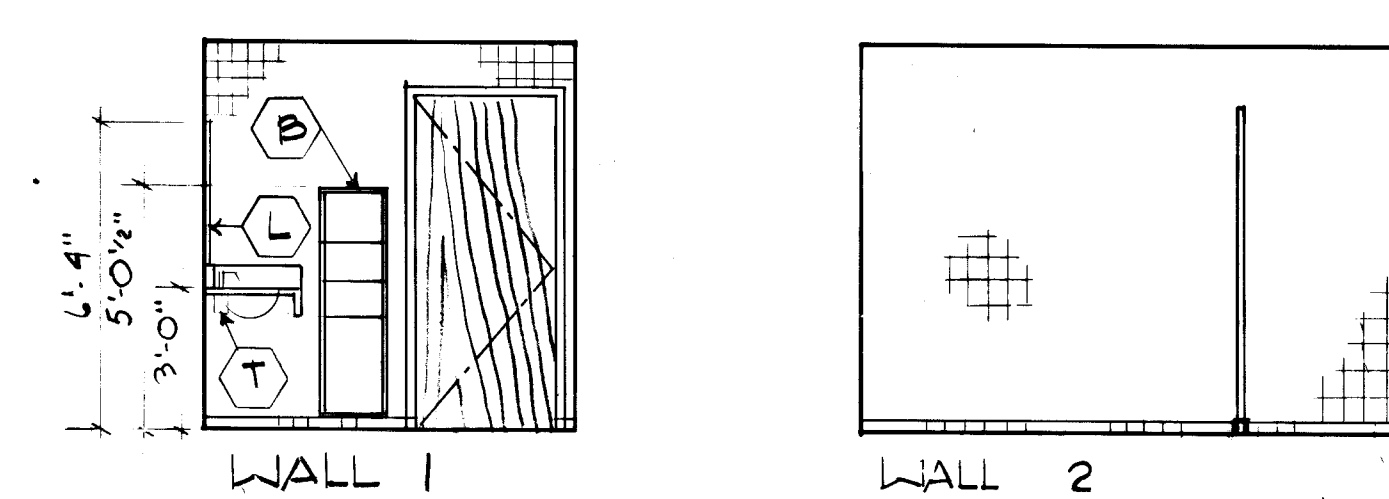

MEN'S TOILET RM. 2310

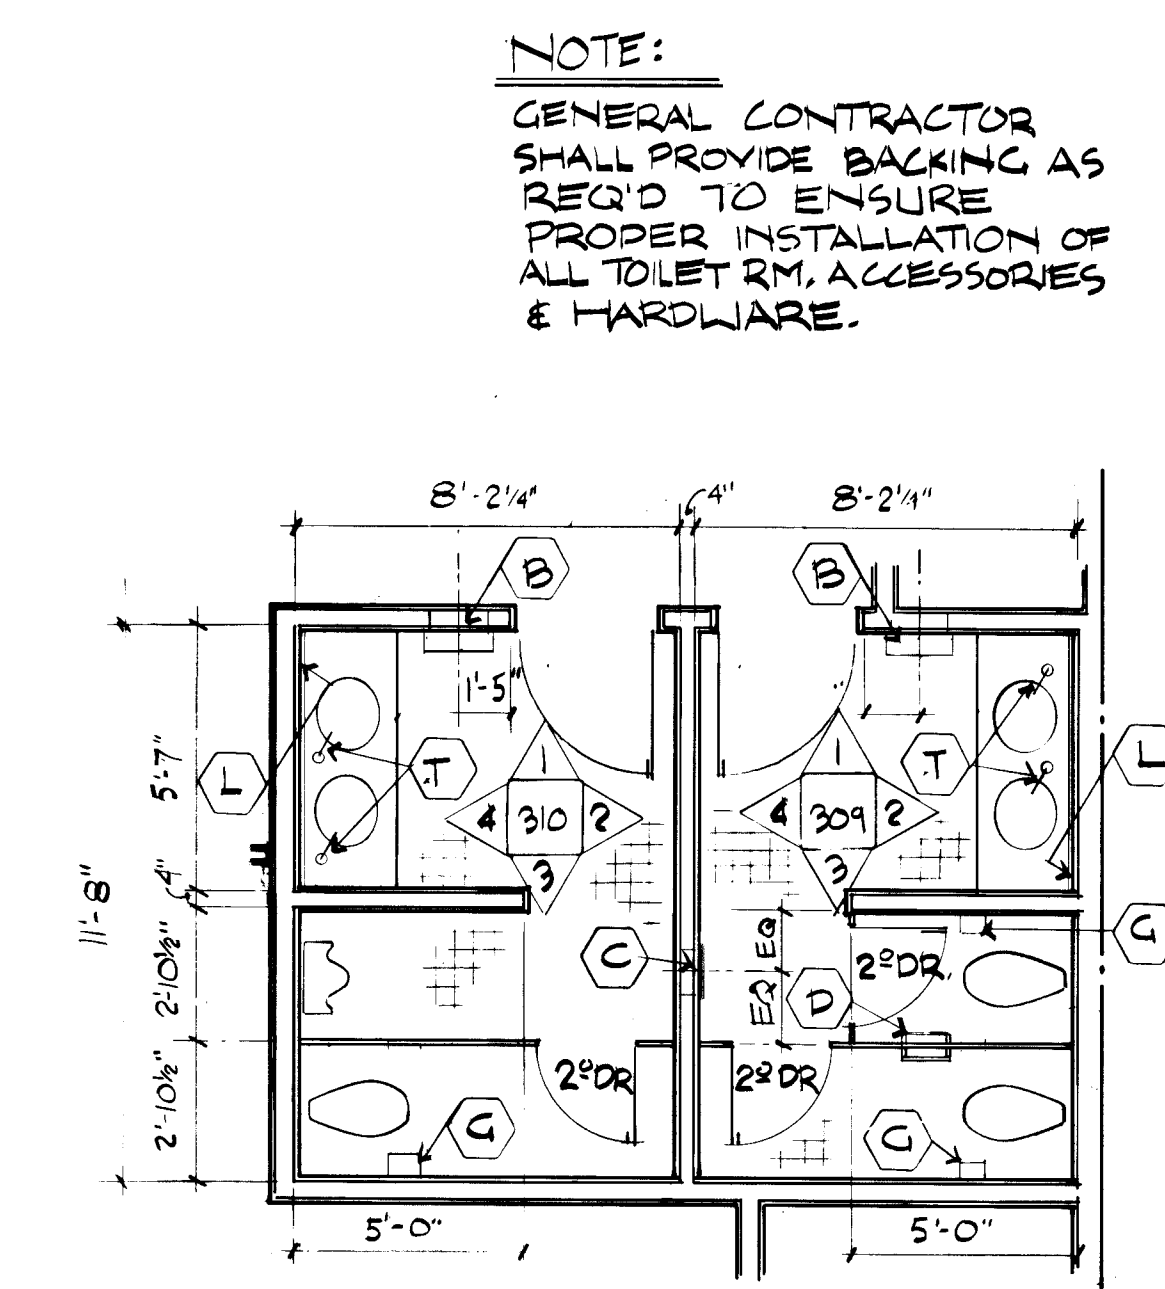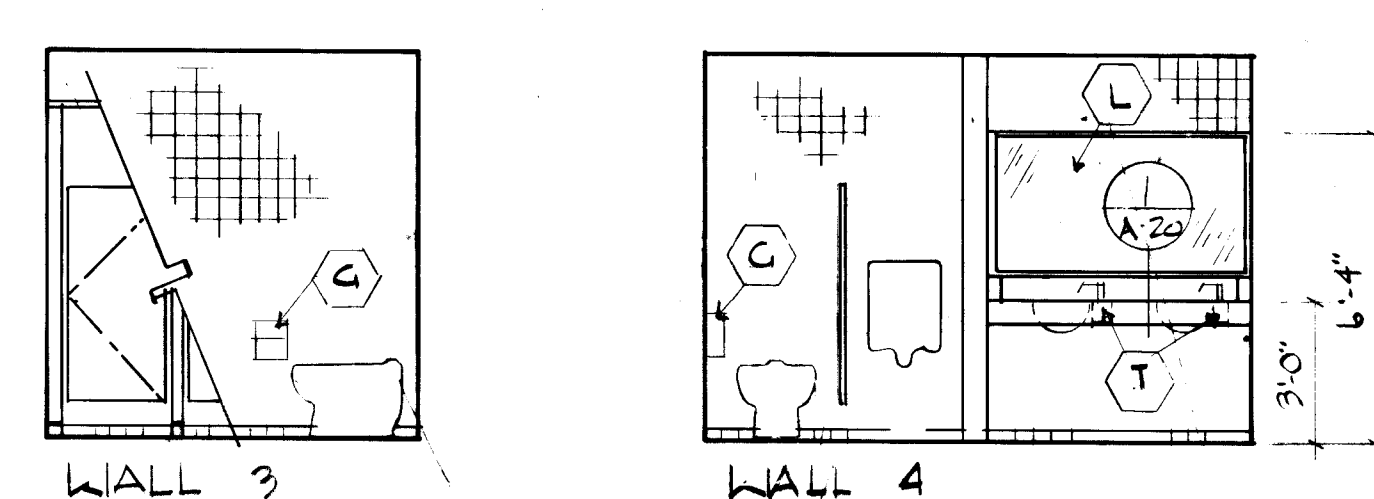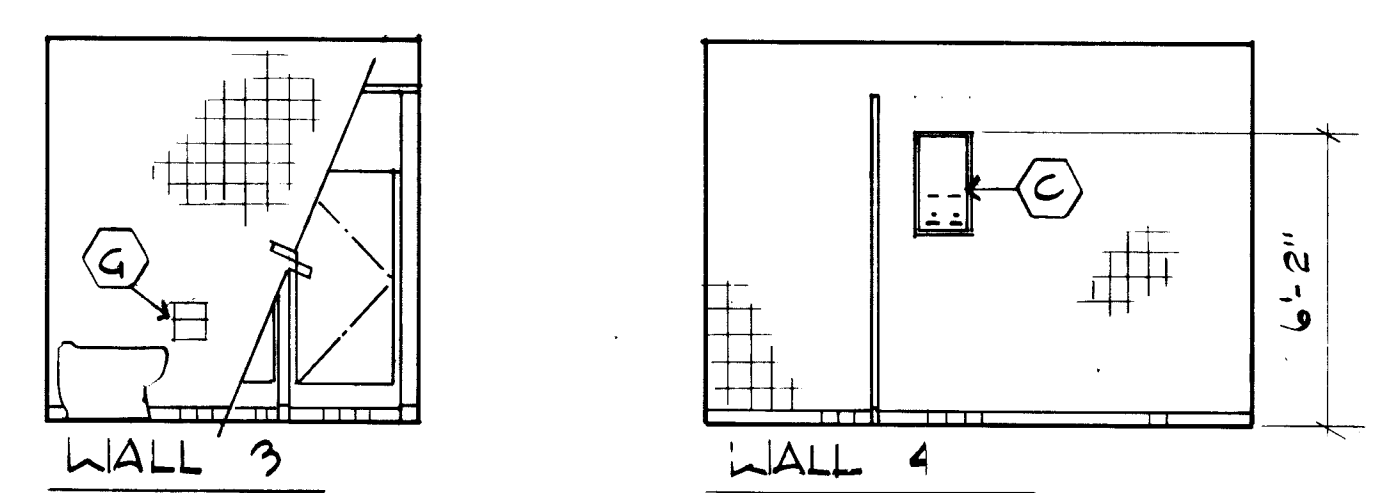

TOILET RM. PLAN 2309/2310

1/4"=1'-0"