



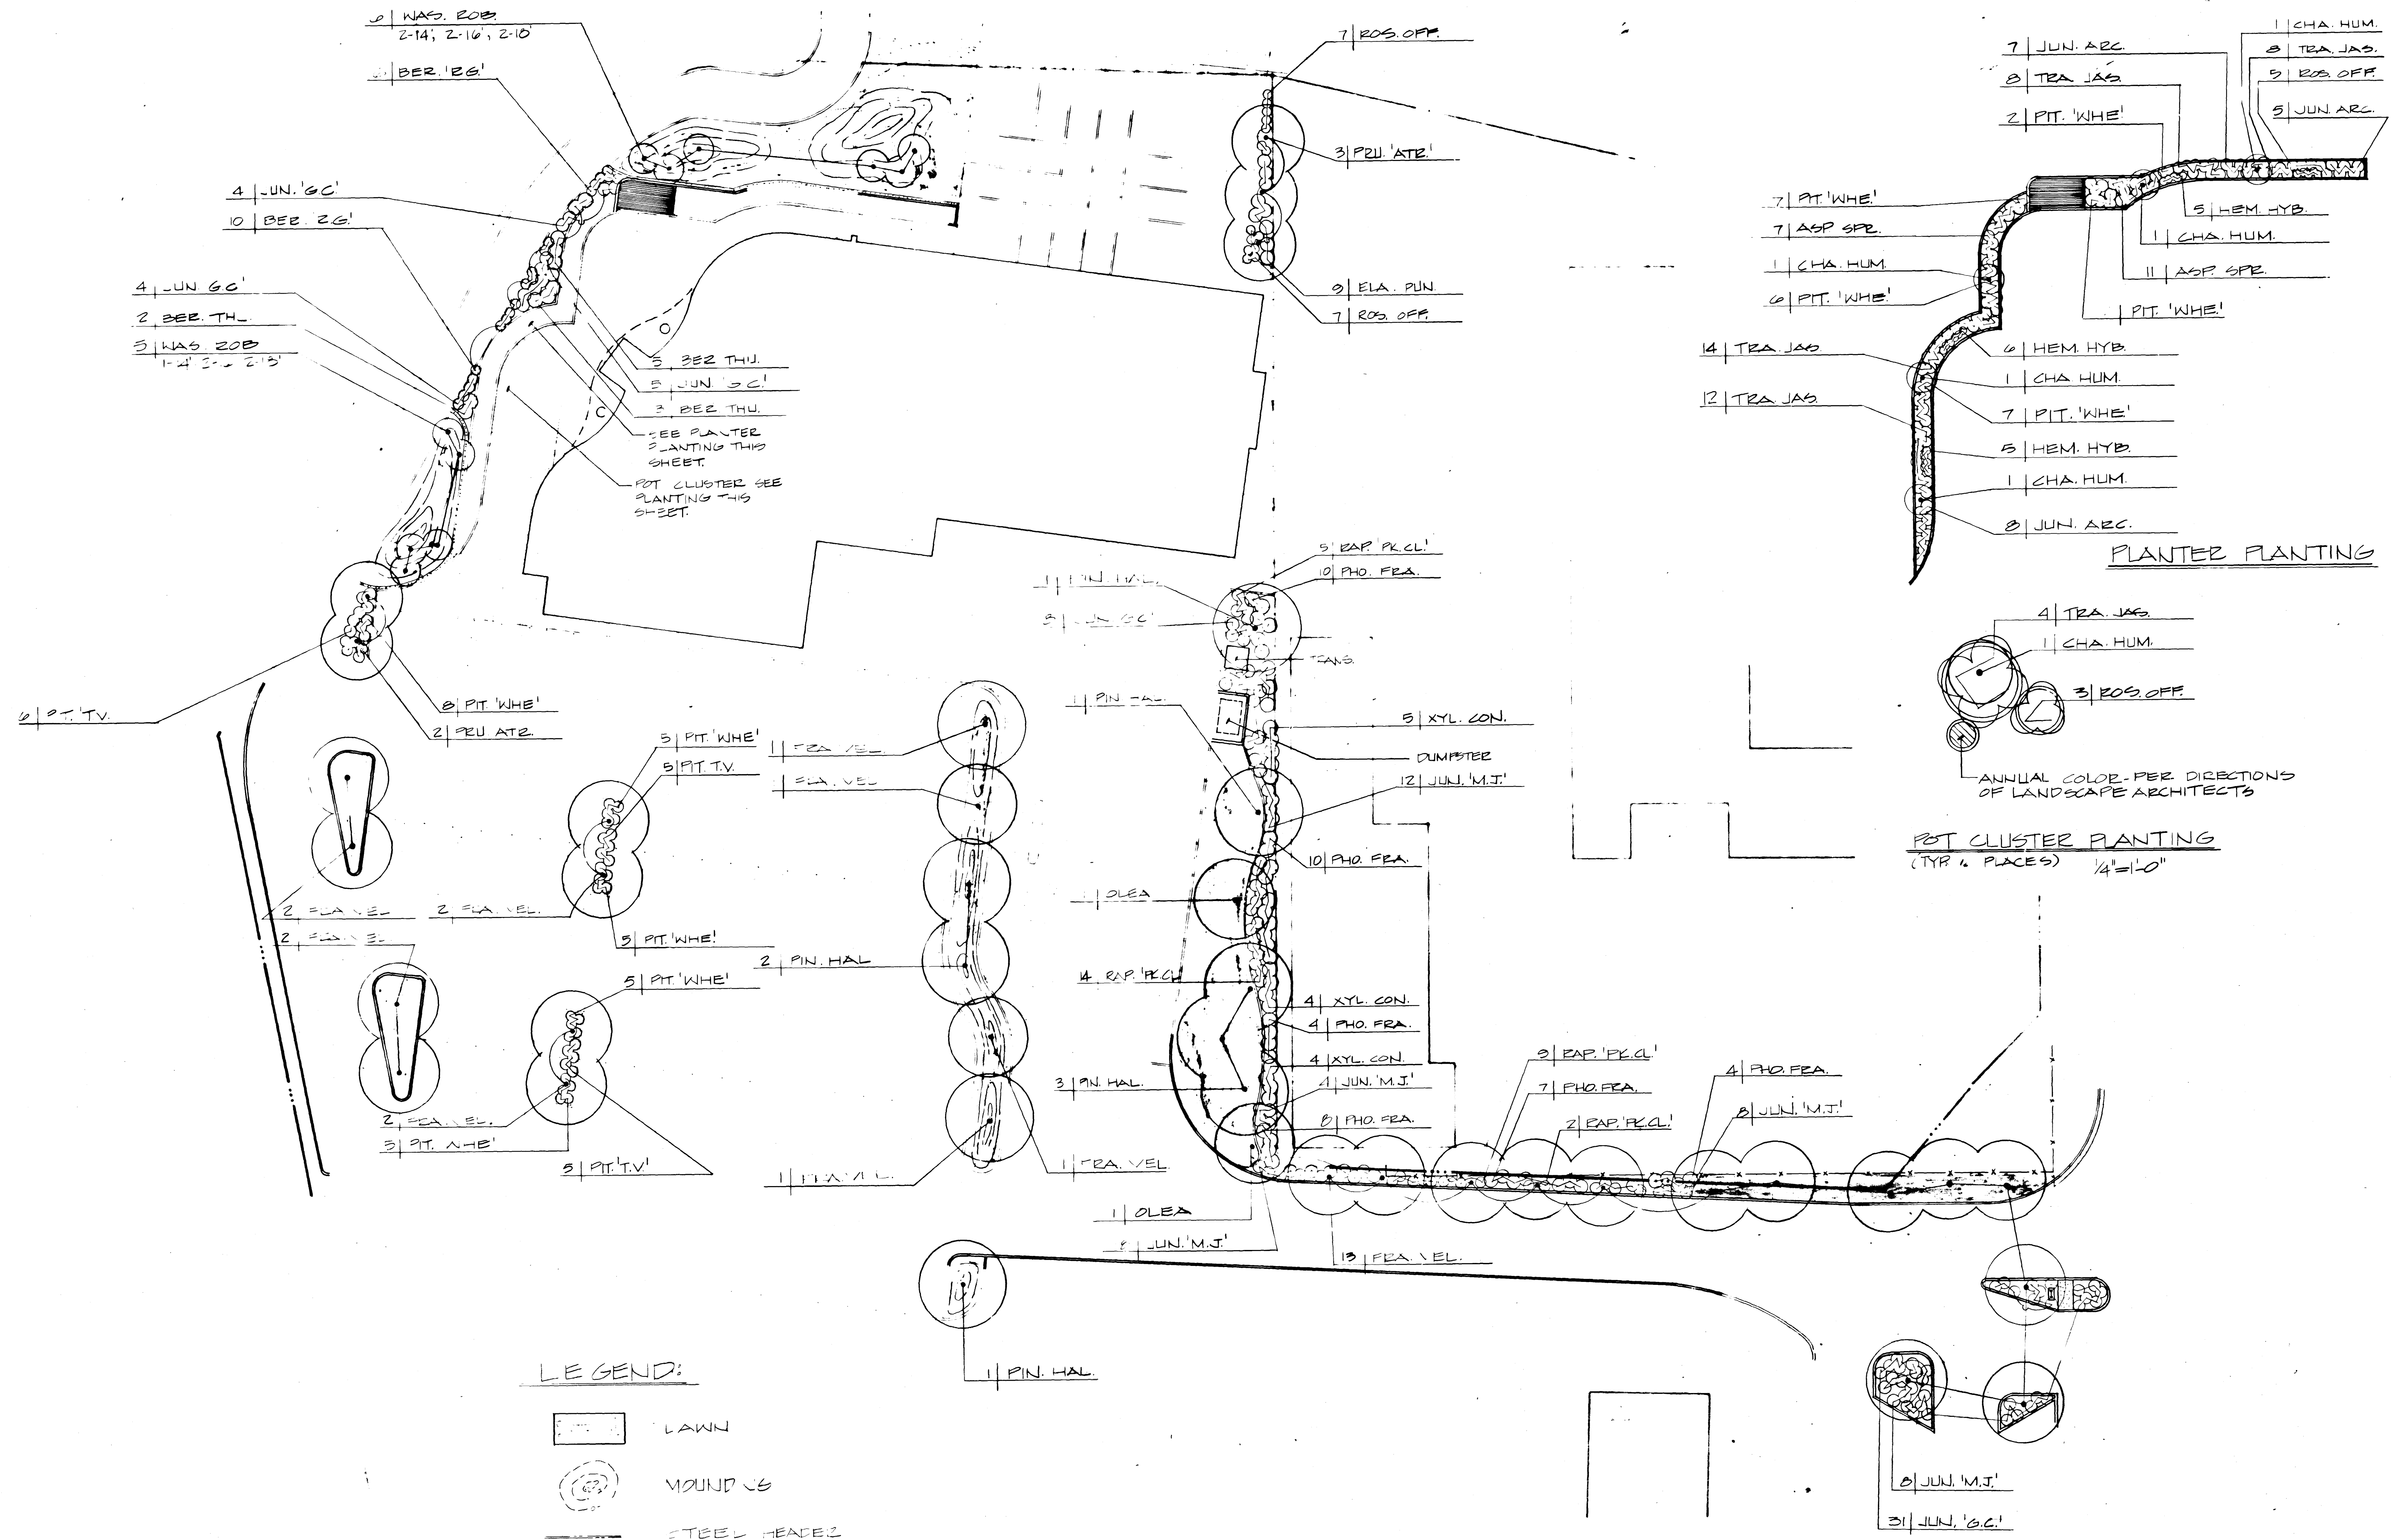

REV. DATE: 11-5-82
REVISION: REV. ISLAND PLANTERS IN PARKING AREA DUE TO HIGHWAY RIGHT-OF-WAY / ADDED TRANSFORMER & DUMPSTER / REV. BONANZA RD. ENTRY PLANTERS

JOB NO. 82054 DATE: 10-15-82
JOHN A. FITZPATRICK & ASSOCIATES
LANDSCAPE ARCHITECTS
MICHAEL E. STEIDING - LANDSCAPE ARCHITECT - ASSOCIATE
7221 BROADWAY
LEMON GROVE, CALIF. 92045
714 466-5320
575 ROYAL CREST CIR. S. #14
LAS VEGAS, NEV. 89109
702 735-5868

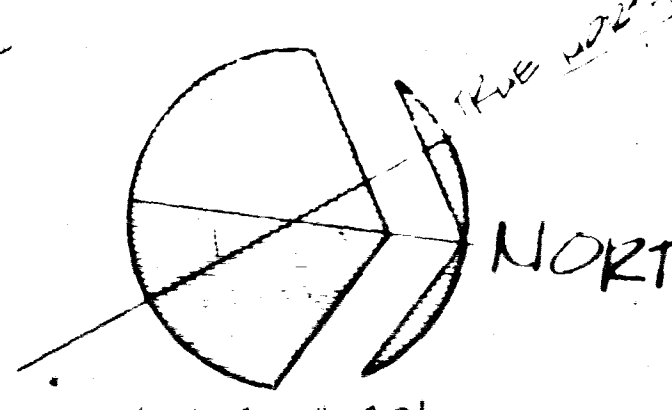

PLANTING PLAN
CENTRAL FIRE STATION

482-1
8/11/82

87 of 119

Dwg. # 630-74

