


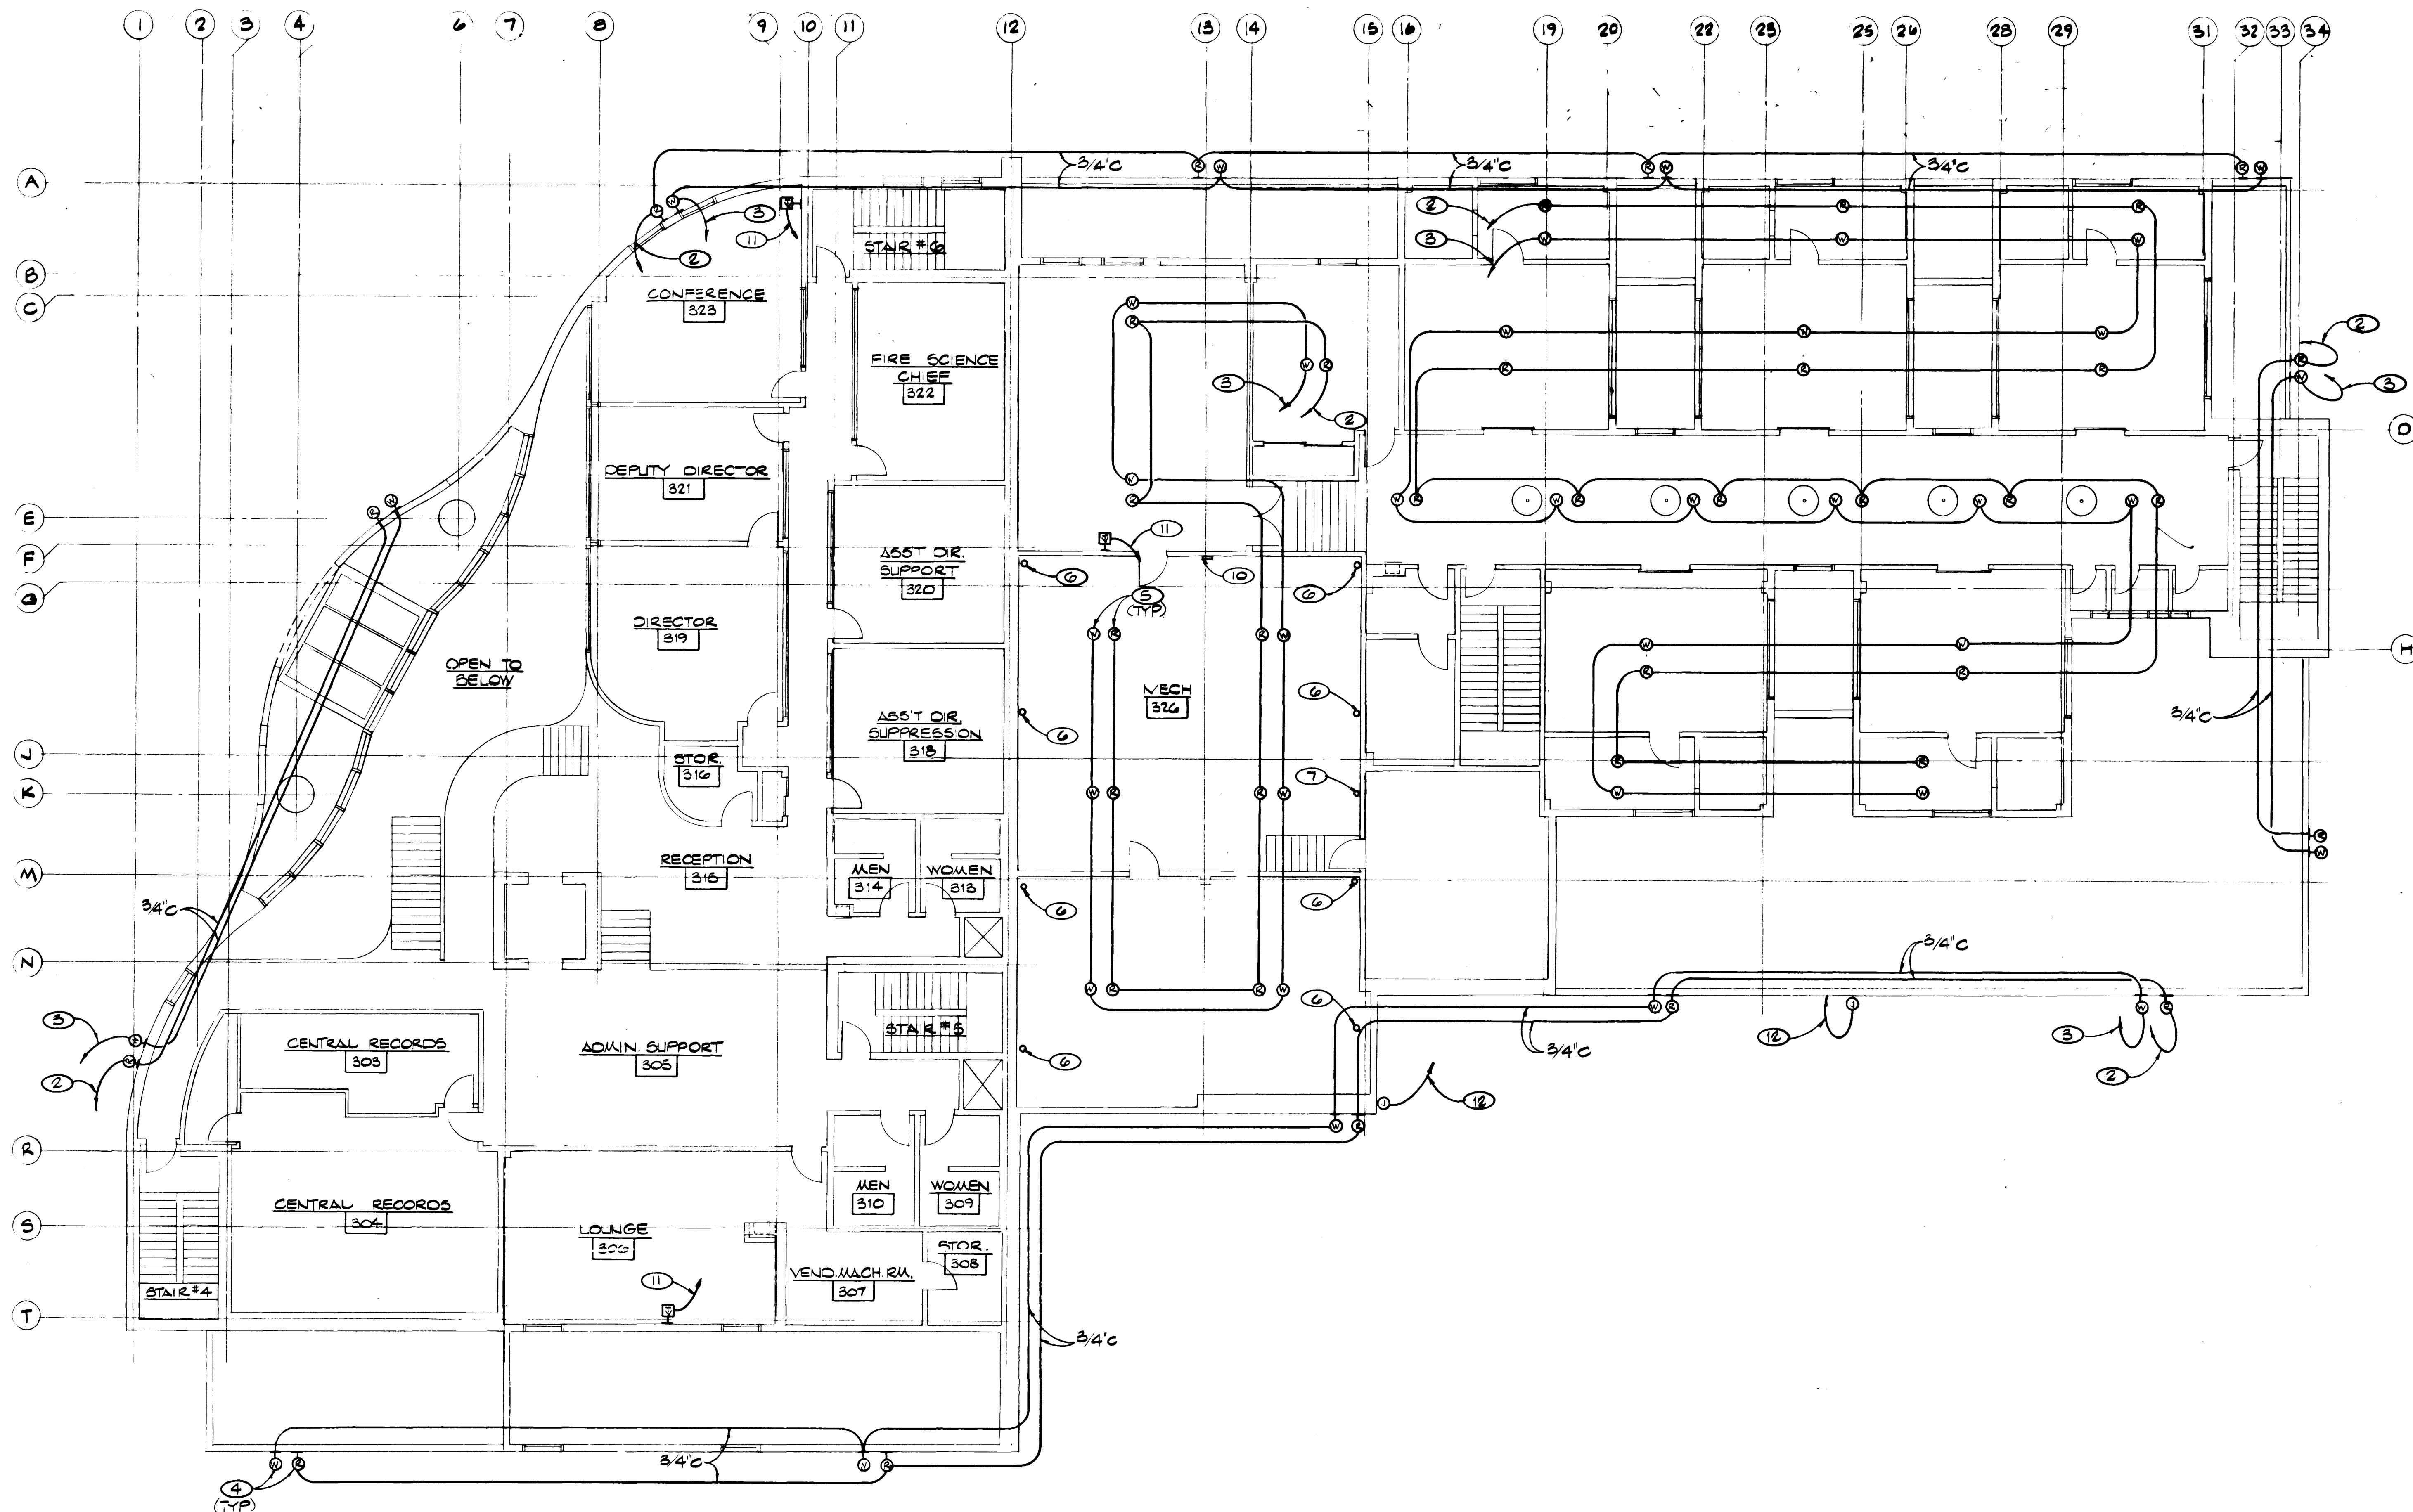

NOTES (1-6 SHEET ONLY)

- ① CONDUIT SHALL BE 1/2\"/>

REVIEWED BY	DATE
DESIGNED BY	DATE
CHECKED BY	DATE
APPROVED BY	DATE


WILLIAM D. HARRIS
HARRIS SHARP & ASSOCIATES, INCORPORATED

HARRIS SHARP & ASSOCIATES, INCORPORATED	2915 W. CHARLESTON BLVD.	LAS VEGAS, NEVADA 89102	(702) 877-0125
DAVID A. WELLS, AIA			

HS&A HARRIS SHARP & ASSOCIATES, INCORPORATED
2915 W. CHARLESTON BLVD. LAS VEGAS, NEVADA 89102 (702) 877-0125
ARCHITECTS & ENGINEERS
AND INTERIORS

Sheet Title	SECOND LEVEL AUXILIARY PLAN
Job Title	CENTRAL FIRE STATION
Job	482-1
Date	6 NOV. 82
Drawn By	SJM
Checked	WM
Sheet No.	E-14
Of	18
	82 of 119

Dwg. # 630-74

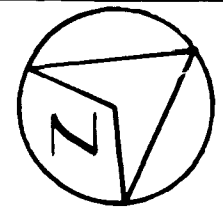


SECOND LEVEL AUXILIARY PLAN 1/8" = 1'-0" (TELEVISION, CAMERAS, DOOR ALARM, & VOCAL ALARM)



NOTICE ①

2430

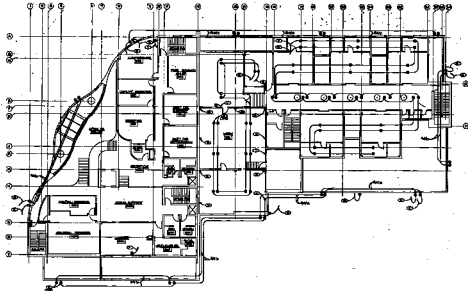

SECOND LEVEL, AUXILIARY PLAN




