
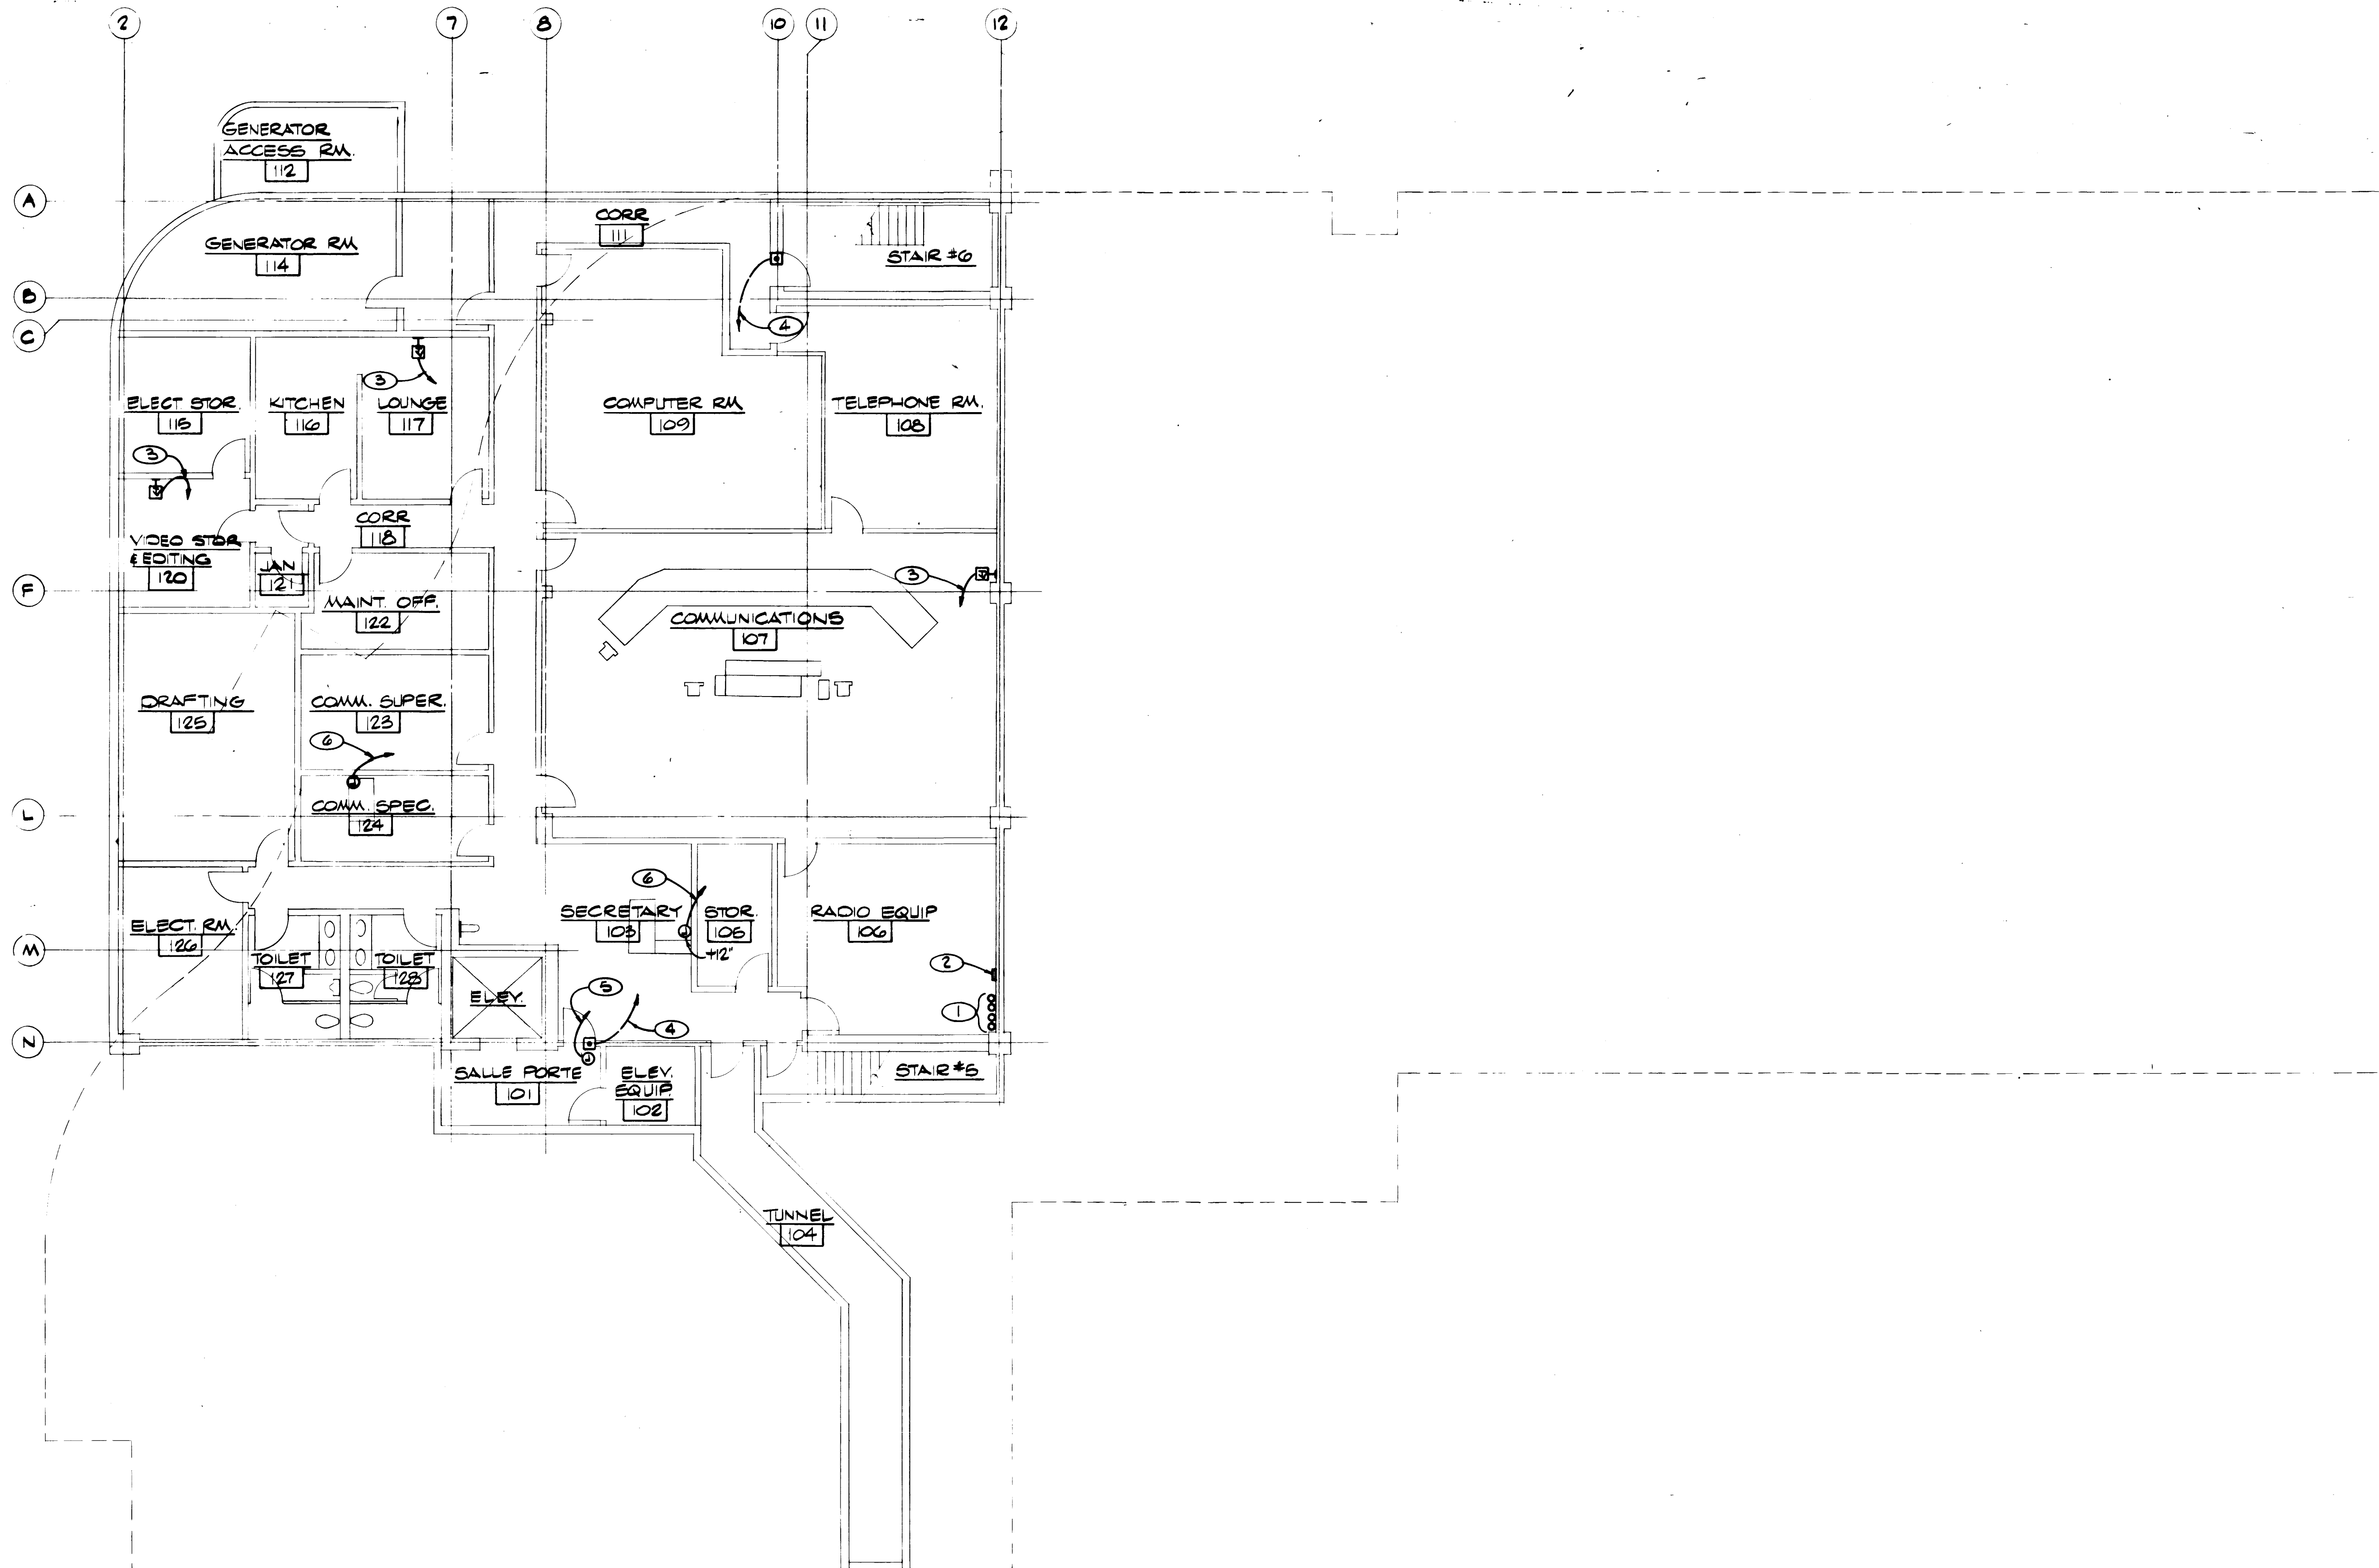


COMMUNICATION LEVEL AUXILIARY PLAN
(TELEVISION & VOCAL ALARM)

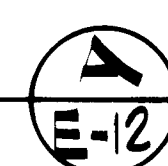

NOTES (THIS SHEET ONLY)


- ① PROVIDE 4'-4" C TO MECH RM # 222. VERIFY LOCATION IN THIS RM. W/ EQUIP INSTALLER PRIOR TO ROUGH-IN.
- ② PROVIDE 12"x12"x4" CAB FOR TV. EXTEND 1" C TO MECH RM # 222.
- ③ 3/4" C TO ①.
- ④ PROVIDE 1/2" C FROM ELEC DOOR STRIKE TO ACCESSIBLE FLOOR SPACE IN COMM RM # 107.
- ⑤ PROVIDE JUNCTION BOX IN CLG FOR TV CAMERA & EXTEND 3/4" C TO ACCESSIBLE FLOOR SPACE IN COMM RM # 107.
- ⑥ PROVIDE 1/2" C TO ACCESSIBLE FLOOR SPACE IN COMM RM # 107 FOR REMOTE CONTROL OF DOORS.

REVISION	DATE	BY
1	11/11/82	WM

REVISION	DATE	BY
1	11/11/82	WM

h&a HARRIS SHARP & ASSOCIATES, INCORPORATED
2915 W CHARLESTON BLVD. LAS VEGAS, NEVADA 89102 (702) 877-0125
ARCHITECTURE, PLANNING AND INTERIOR DESIGN

Sheet Title	COMMUNICATION LEVEL AUXILIARY PLAN
Job Title	CENTRAL FIRE STATION
Job	432-1
Date	8 NOV. 82
Drawn By	SJM
Checked	WM
Sheet No.	E-12
Of	18
	80 of 119

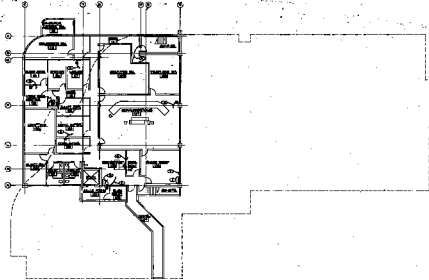


