



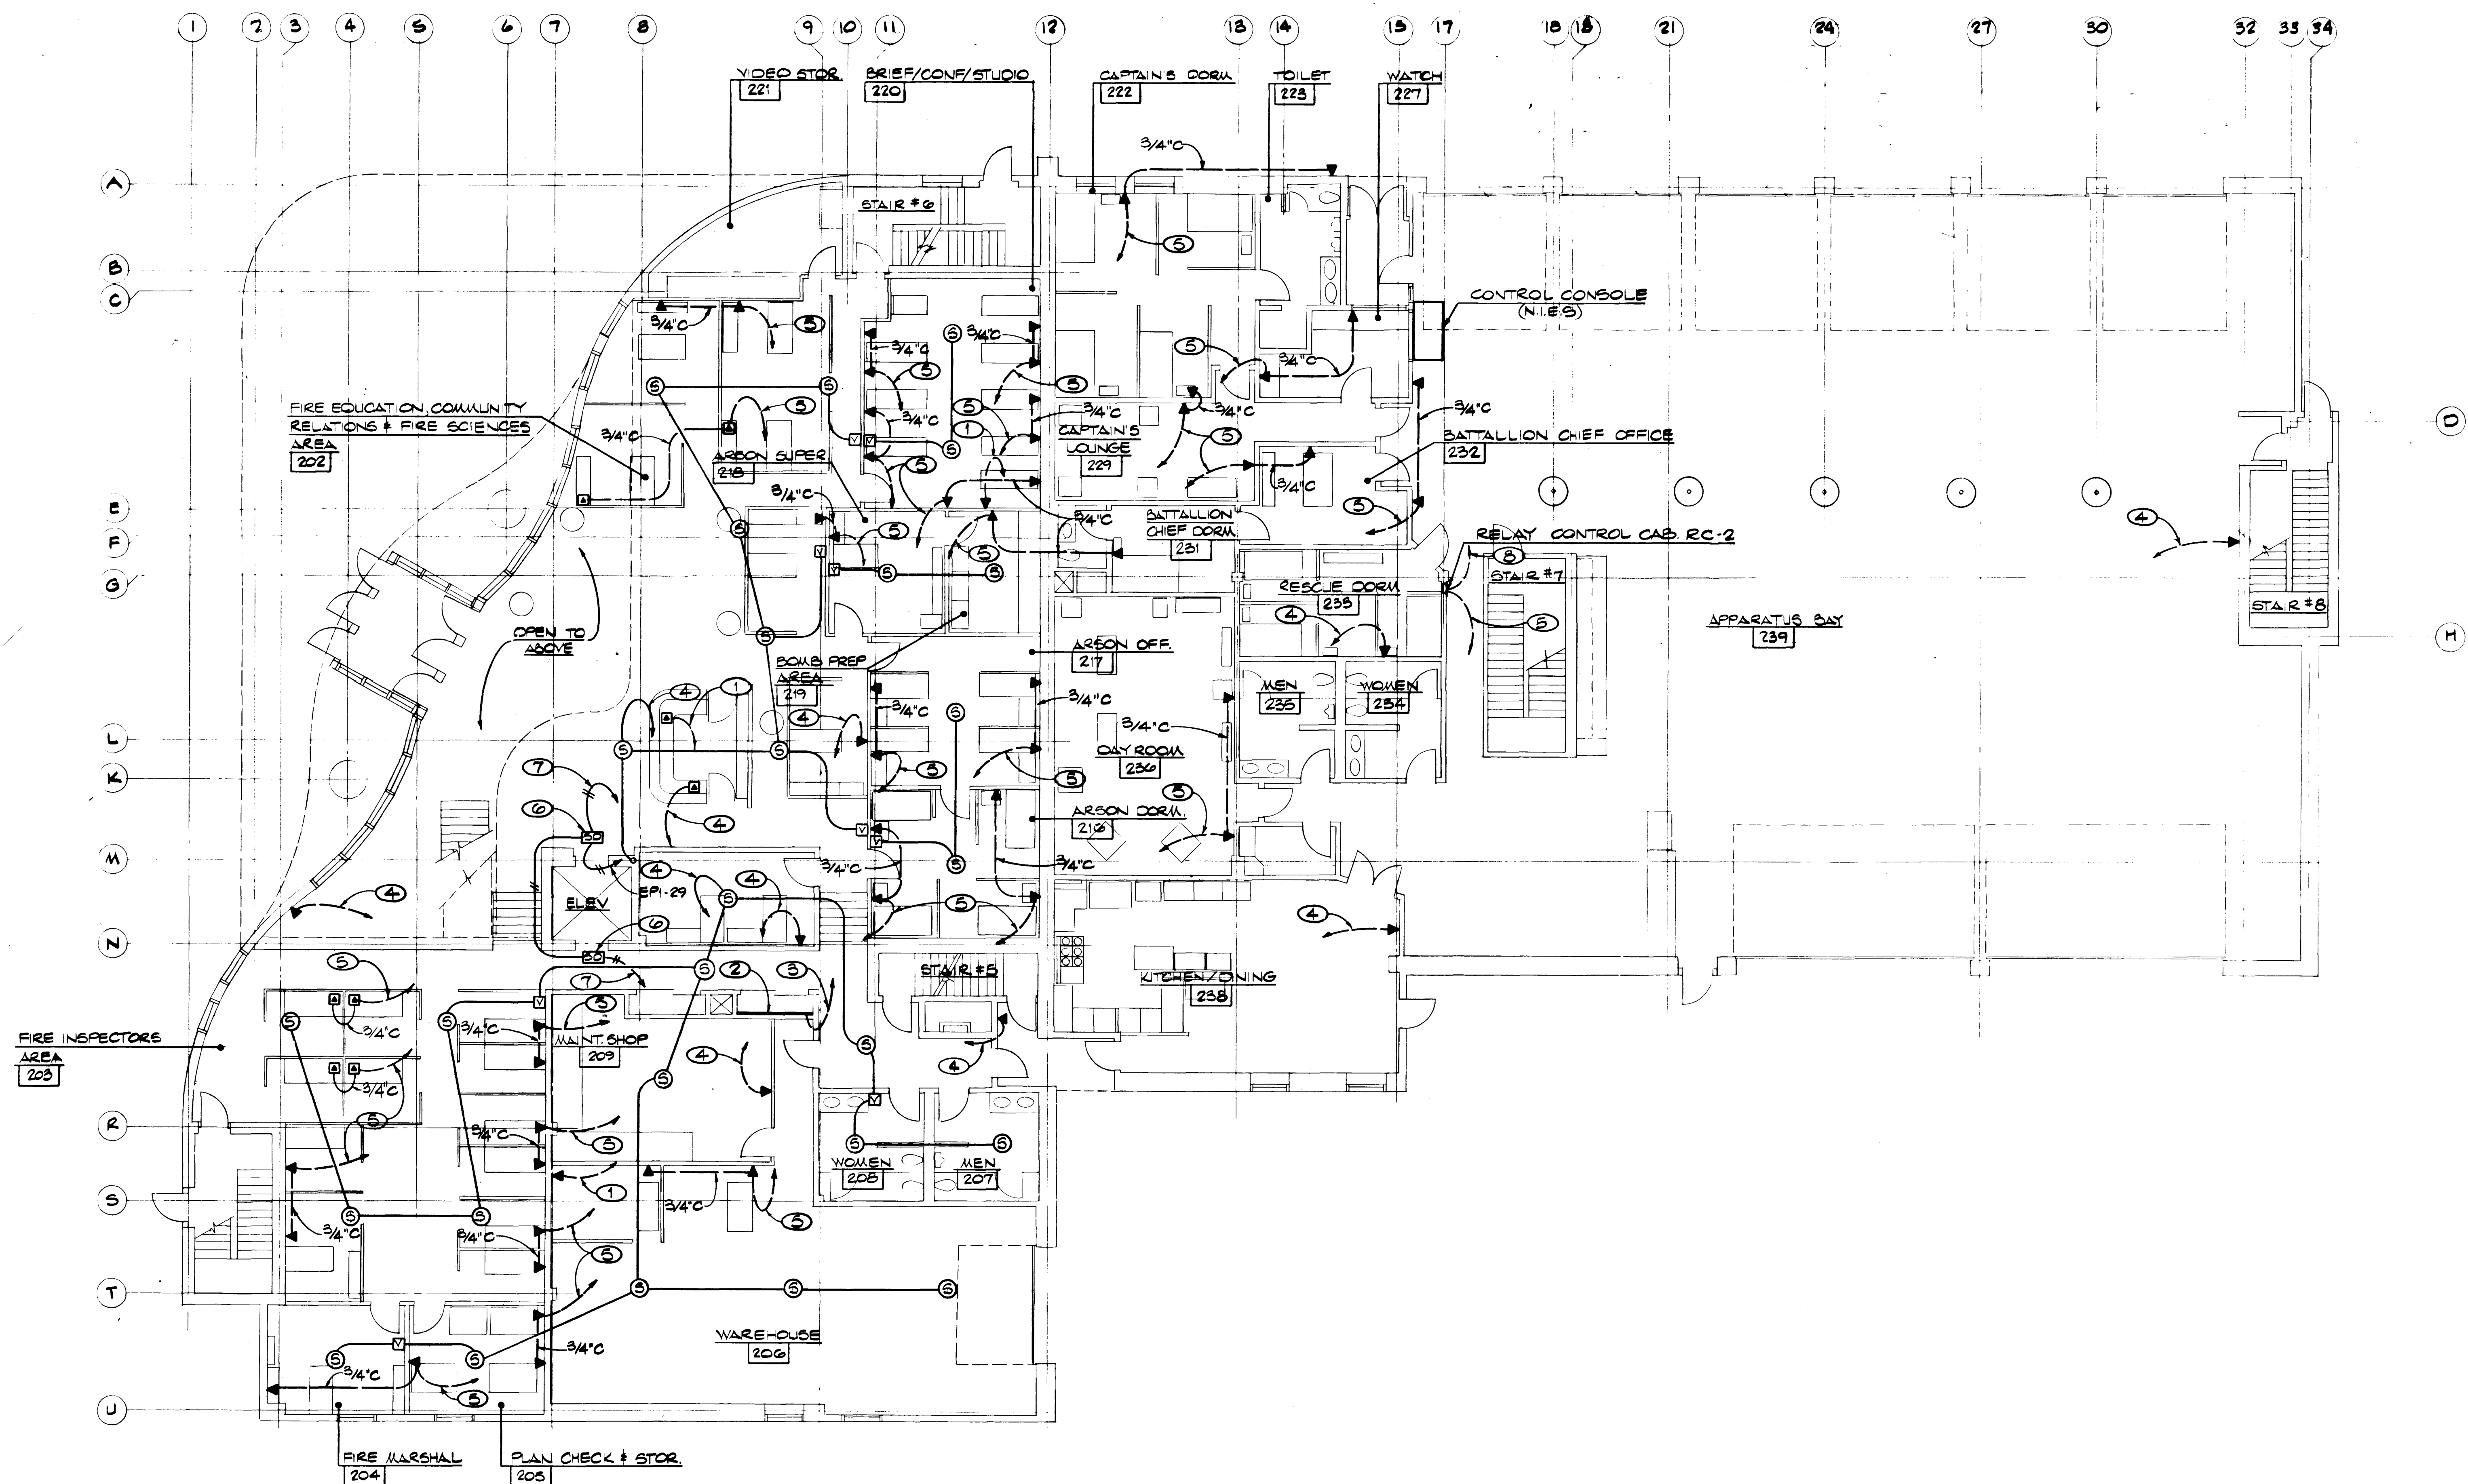

- NOTES (-S-SHEET ONLY)**
- 1" C TO TELEPHONE RM. #108 - COMMUNICATIONS LEVEL
 - 8'x8'x3/4" FRERATED PLYWOOD TELE. SKBD
 - 3" C TO TELEPHONE RM. #108 - COMMUNICATIONS LEVEL
 - 3/4" C TO 1
 - 1" C TO 2
 - PROVIDE FLUSH INTO SMOKE DETECTOR IN CLS. WALLS. CONTACTS FOR INTERLOCKING OF ELEV. EQUIP FOR ELEV. RECALL SYSTEM. SIMILAR TO SIMPLEX #4202-20
 - 1/2" - 2#14 TO ELEV. CONTROLLER
 - 1" C TO CONTROL CONSOLE

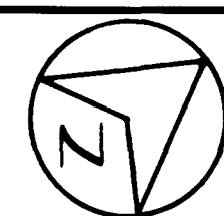

PLAZA LEVEL AUXILIARY PLAN
(TELEPHONE & PAGING SYSTEMS)



Sheet Title PLAZA LEVEL AUXILIARY PLAN

Job Title

Job

482-1

Date

8 NOV 82

Drawn By

SM

Checked

WM

Sheet No.

E-10

Of

18

78 of 119


Dwg. # 630-74

h&a HARRIS SHARP & ASSOCIATES, INCORPORATED
2015W CHARLESTON BLVD. LAS VEGAS, NEVADA 89102 (702) 877-0125
ARCHITECTURAL PLANNING
INTERIORS

DESIGNED BY
DRAWN BY
CHECKED BY
APPROVED BY

DATE

REVISIONS

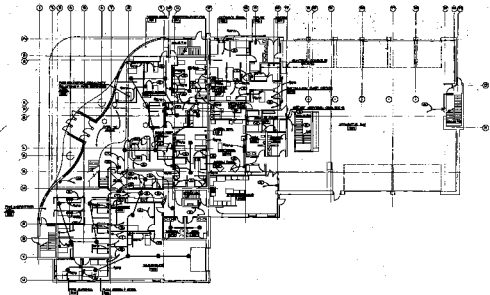

PLAZA LEVEL ALPHABETIC PLAN


