

A. Codes Uniform Building Code - 1994 Edition, by the International Conference of Building Officials.

ACI 318 - Building Code Requirements for Reinforced Concrete

ACI 530 - Building Code Requirements for Masonry Structures

ACI 530.1 - Specifications for Masonry Structures

B. Soils Geotechnical Investigation - Las Vegas, Nevada - Old Mormon Fort State Park dated April 10, 1997 by SEA, Incorporated (Job No. 2-158-01-1) and revised August 8, 1997.

C. Seismic Zone 2B, I = 1.0


D. Wind 75 MPH Basic Wind Speed
 Exposure C
 I = 1.0

E. Materials

1. Concrete: f'c = 4500 psi @ 28 days unless noted otherwise

2. Reinforcing Steel: ASTM A615, Grade 60 - #4 and larger
 Grade 40 - #3

3. Masonry: f'm = 1500 psi
 Unless otherwise specified - Unless noted otherwise

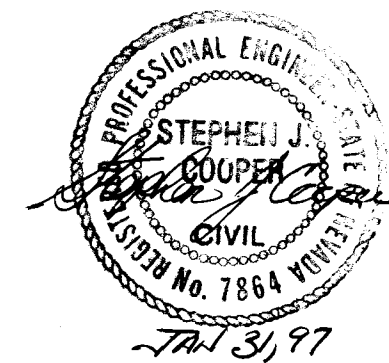

NOTES: 1) SEE NOTES ON SHEET F3 FOR OTHER INFORMATION.

2) CAP BLOCK AND EXPOSED CMU SHALL BE MFG'S. STD. GREY COLOR AND STD. WEIGHT. SMOOTH PRECISION UNIT TEXTURE. PROVIDE FULL RANGE SAMPLES FOR VERIFICATION OF COLOR SELECTIONS.



NOTES: 1.) SEE NOTES ON SHEET F3 FOR OTHER INFORMATION.

2.) CAP BLOCK AND EXPOSED CMU SHALL BE MFG'S. STD. GREY COLOR AND STD. WEIGHT, SMOOTH PRECISION UNIT TEXTURE. PROVIDE FULL RANGE SAMPLES FOR VERIFICATION OF COLOR SELECTIONS.

Avoid cutting underground utility lines. It's costly.

Call
before you
Dig.

1-800-227-2600

RETAINING / SCREEN WALL DETAIL SHEET

650.44

**HERITAGE PARK/OLD MORMON FORT
STATE HISTORIC PARK
PHASE 1A INFRASTRUCTURE PLAN
CLARK COUNTY CITY OF LAS VEGAS NEVADA**

City of Las Vegas

PARKS AND LEISURE ACTIVITIES


Department of Conservation and Natural Resources


NEVADA DIVISION OF STATE PARKS



FILE NO. _____ MF 53
PROJ NO. _____ 0-0213-09-3
initials _____ date _____
PROJ. MANAGER _____ R SHOCK 10-20-97
UNIT SUPV. _____
CHIEF P&D _____
CHIEF, FIELD OP. _____

date OCTOBER 1997
revisions 11-10-97
12-29-97

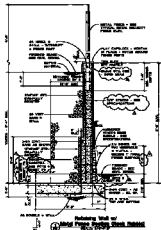

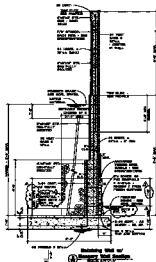[illegible]

ATTENTION: 1. THE NUMBER OF THE SUBJECT FOR THE STUDY

61 210 BLAKE JIM BORNED THE NEW
SPRING 1783 LEFT BLAKE JIM 1783
BLAKE JIM BORNED THE NEW
SPRING 1783 LEFT BLAKE JIM 1783

- [illegible]



Call
before you
Die.

RETAINING / SCREEN WALL DETAIL SHEET

F4

ENTRANCE PARK/OLD HERRING POINT
STATE HISTORIC PARK
PHASE 1A INFRASTRUCTURE PLAN