




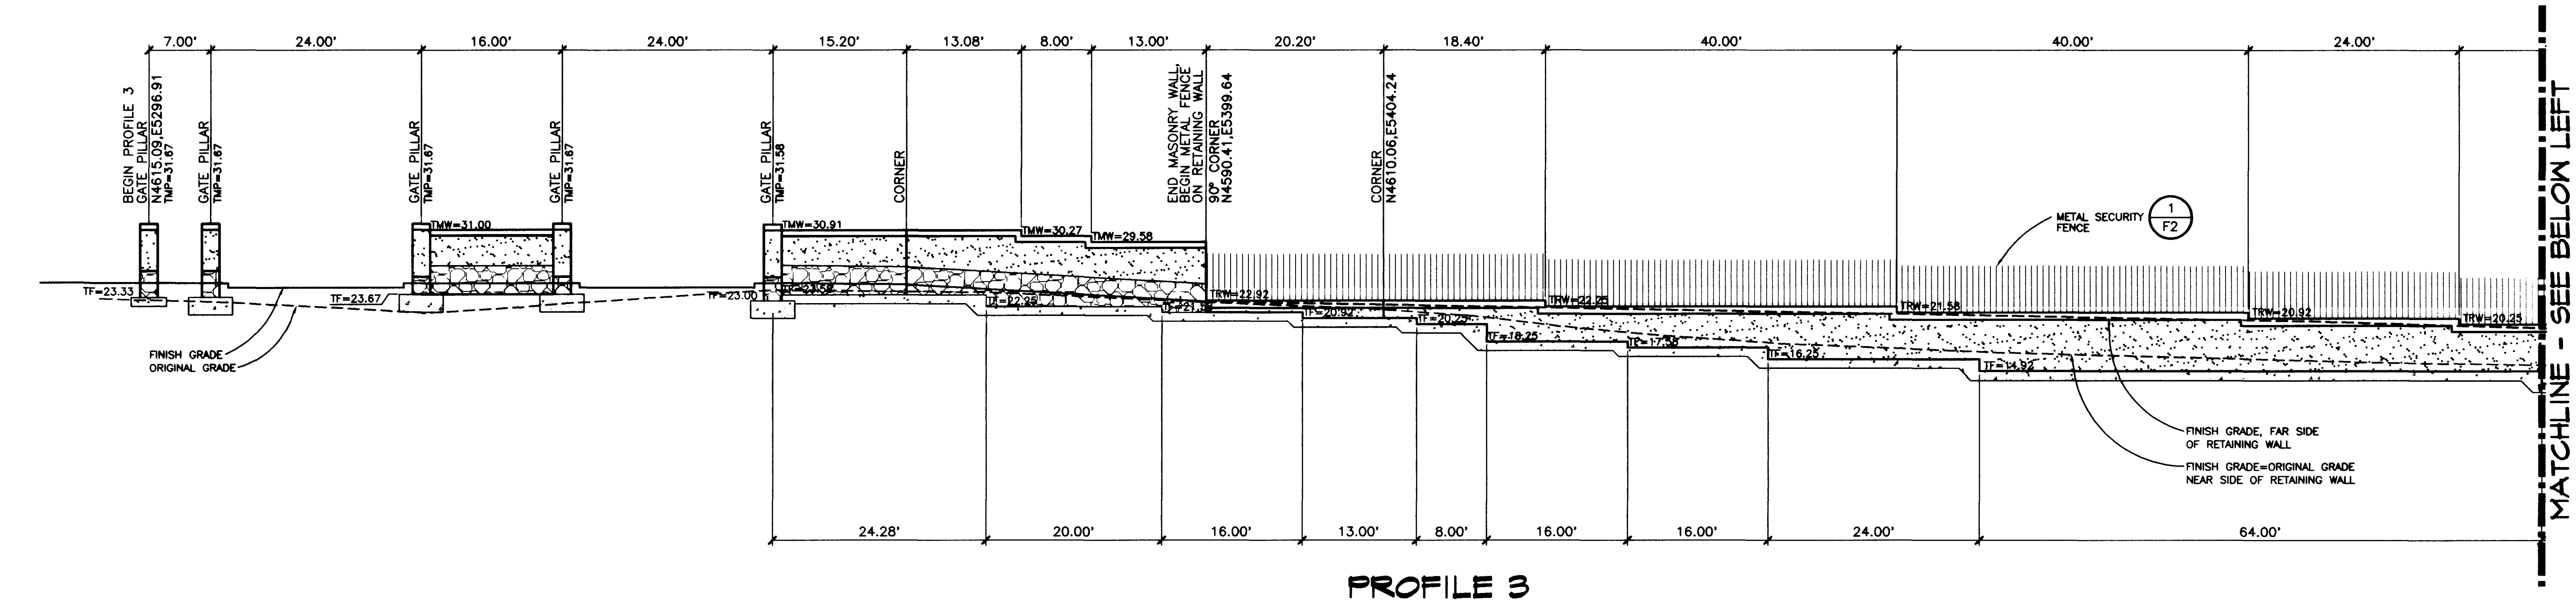

PROFILE 3

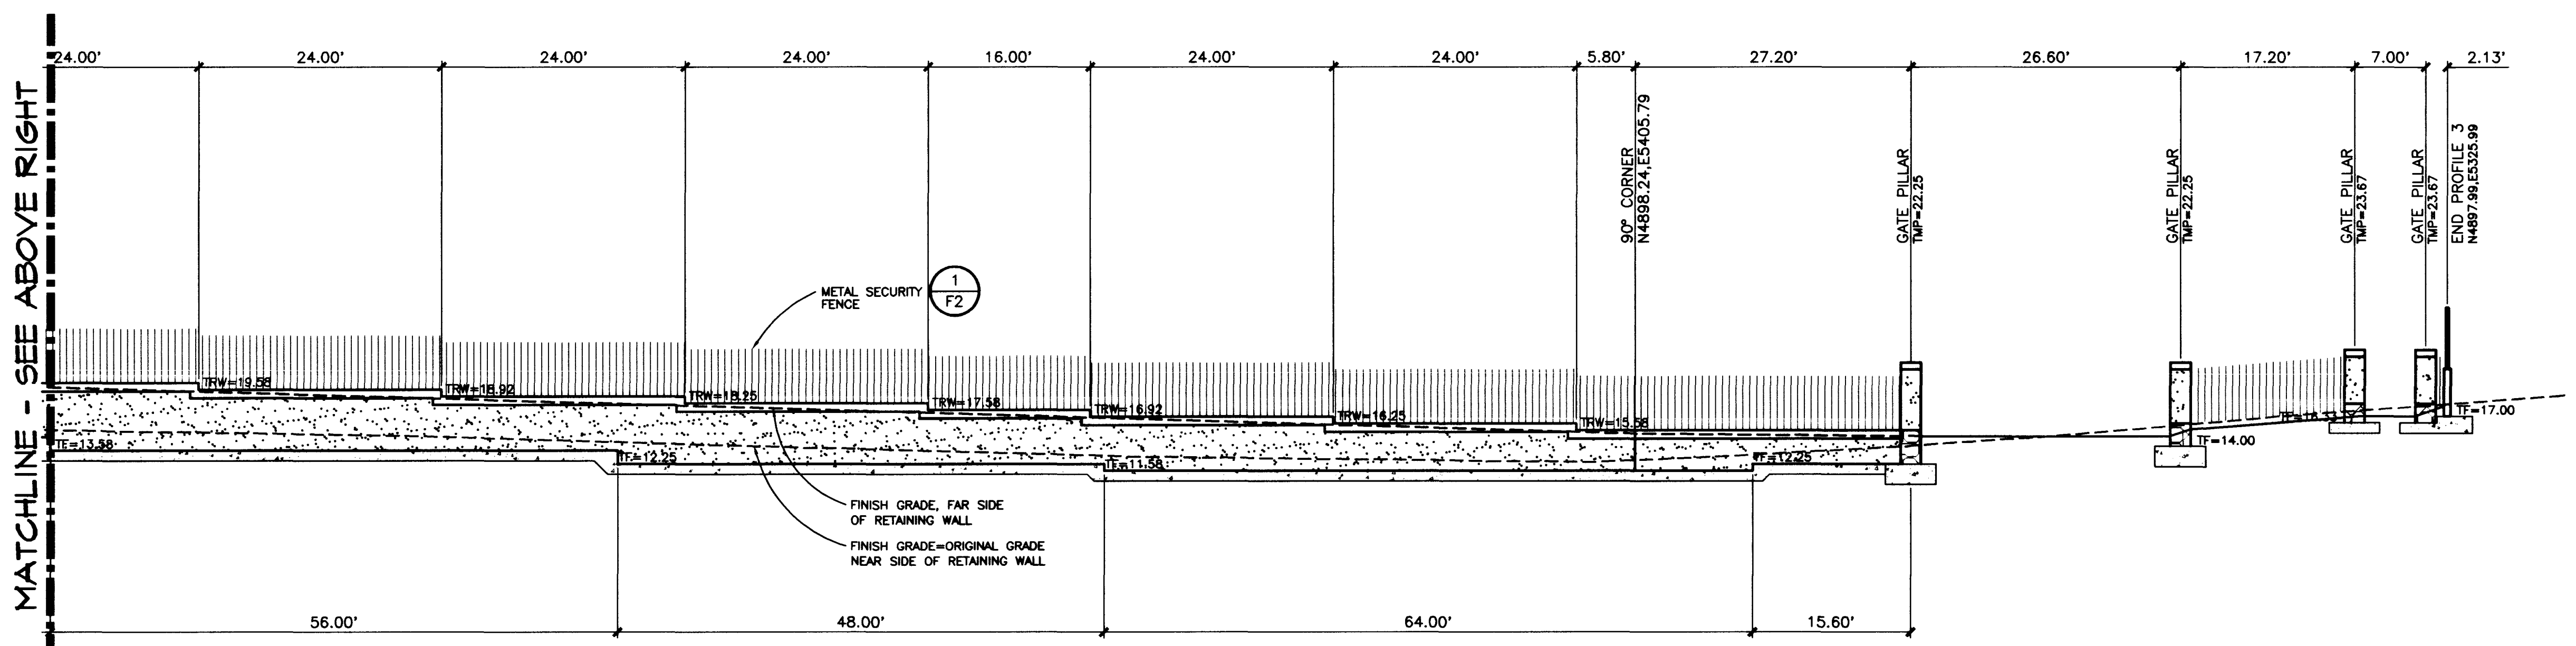

PROFILE 3

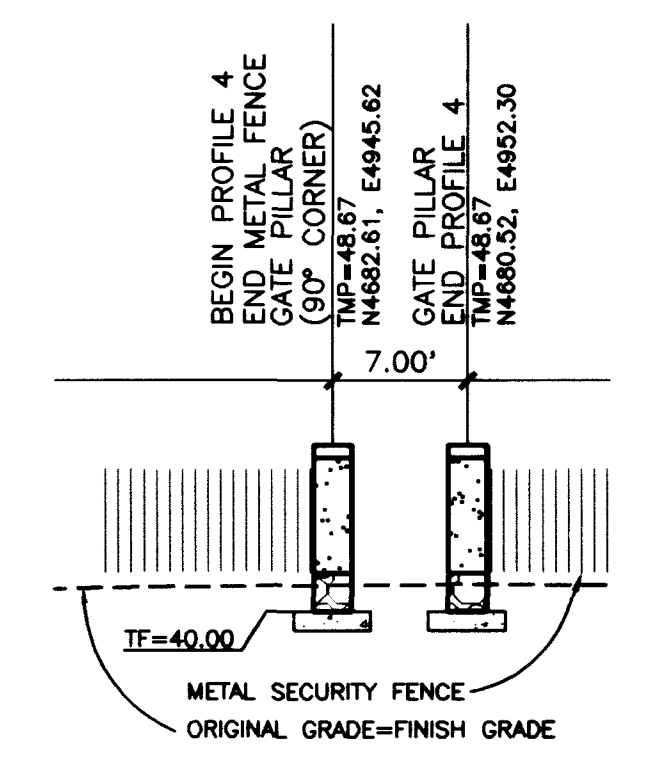


PROFILE 4

Call before you Dig.
1-800-227-2600

LEGEND

- TF TOP OF FOOTING
- TRM TOP OF RETAINING WALL
- TMP TOP OF MASONRY PILLAR
- TMM TOP OF MASONRY WALL


SEE SHEET F1 FOR FENCE/WALL LAYOUT AND DIMENSION PLAN.
SEE SHEETS F2, F3 AND F4 FOR FENCE, WALL AND GATE DETAILS.

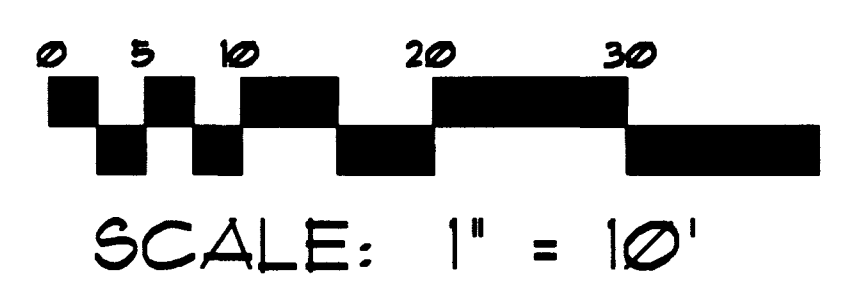

Stantech Consulting Inc.
950 Industrial Way
Sparks, Nevada 89431 USA
Phone: (702) 358-8931 Fax: (702) 358-8954

Formerly **SEA** CONSULTING ENGINEERS

FENCE / WALL PROFILES

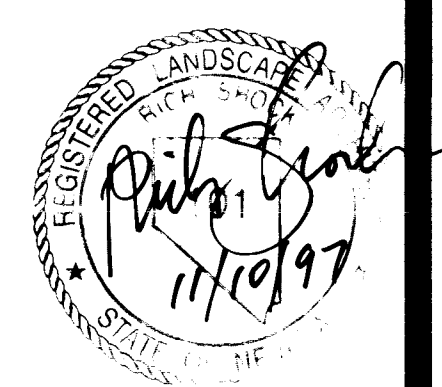

HERITAGE PARK/OLD MORMON FORT
STATE HISTORIC PARK
PHASE 1A INFRASTRUCTURE PLAN
CLARK COUNTY CITY OF LAS VEGAS NEVADA

PARKS AND LEISURE ACTIVITIES
Department of Conservation and Natural Resources
NEVADA DIVISION OF STATE PARKS

CITY OF LAS VEGAS

FILE NO. 2-0158-01-3
PROJ. NO. 10-17-97
PROJ. MANAGER R. SHOCK
UNIT SUPV. CHIEF PWD
CHIEF, FIELD OP.

PROFILES
2-0158-01-3
Initials
10-17-97

date
OCTOBER 1997
revisions



16

OF

16

F6

650.44

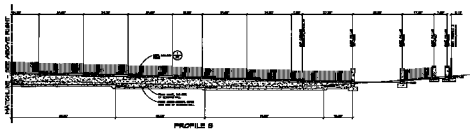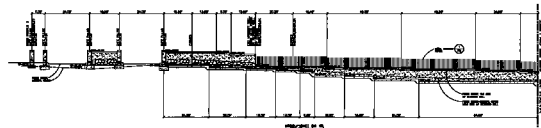

LEGEND






FENCE / WALL PROFILES



HERITAGE PARK/OLD MORMON PORT
STATE HISTORIC PARK
CITY OF LAS VEGAS

F6


SCALE: 1" = 10'



STATE OF NEVADA
DIVISION OF STATE PARKS
PARKS AND RECREATION
DIVISION OF STATE PARKS