
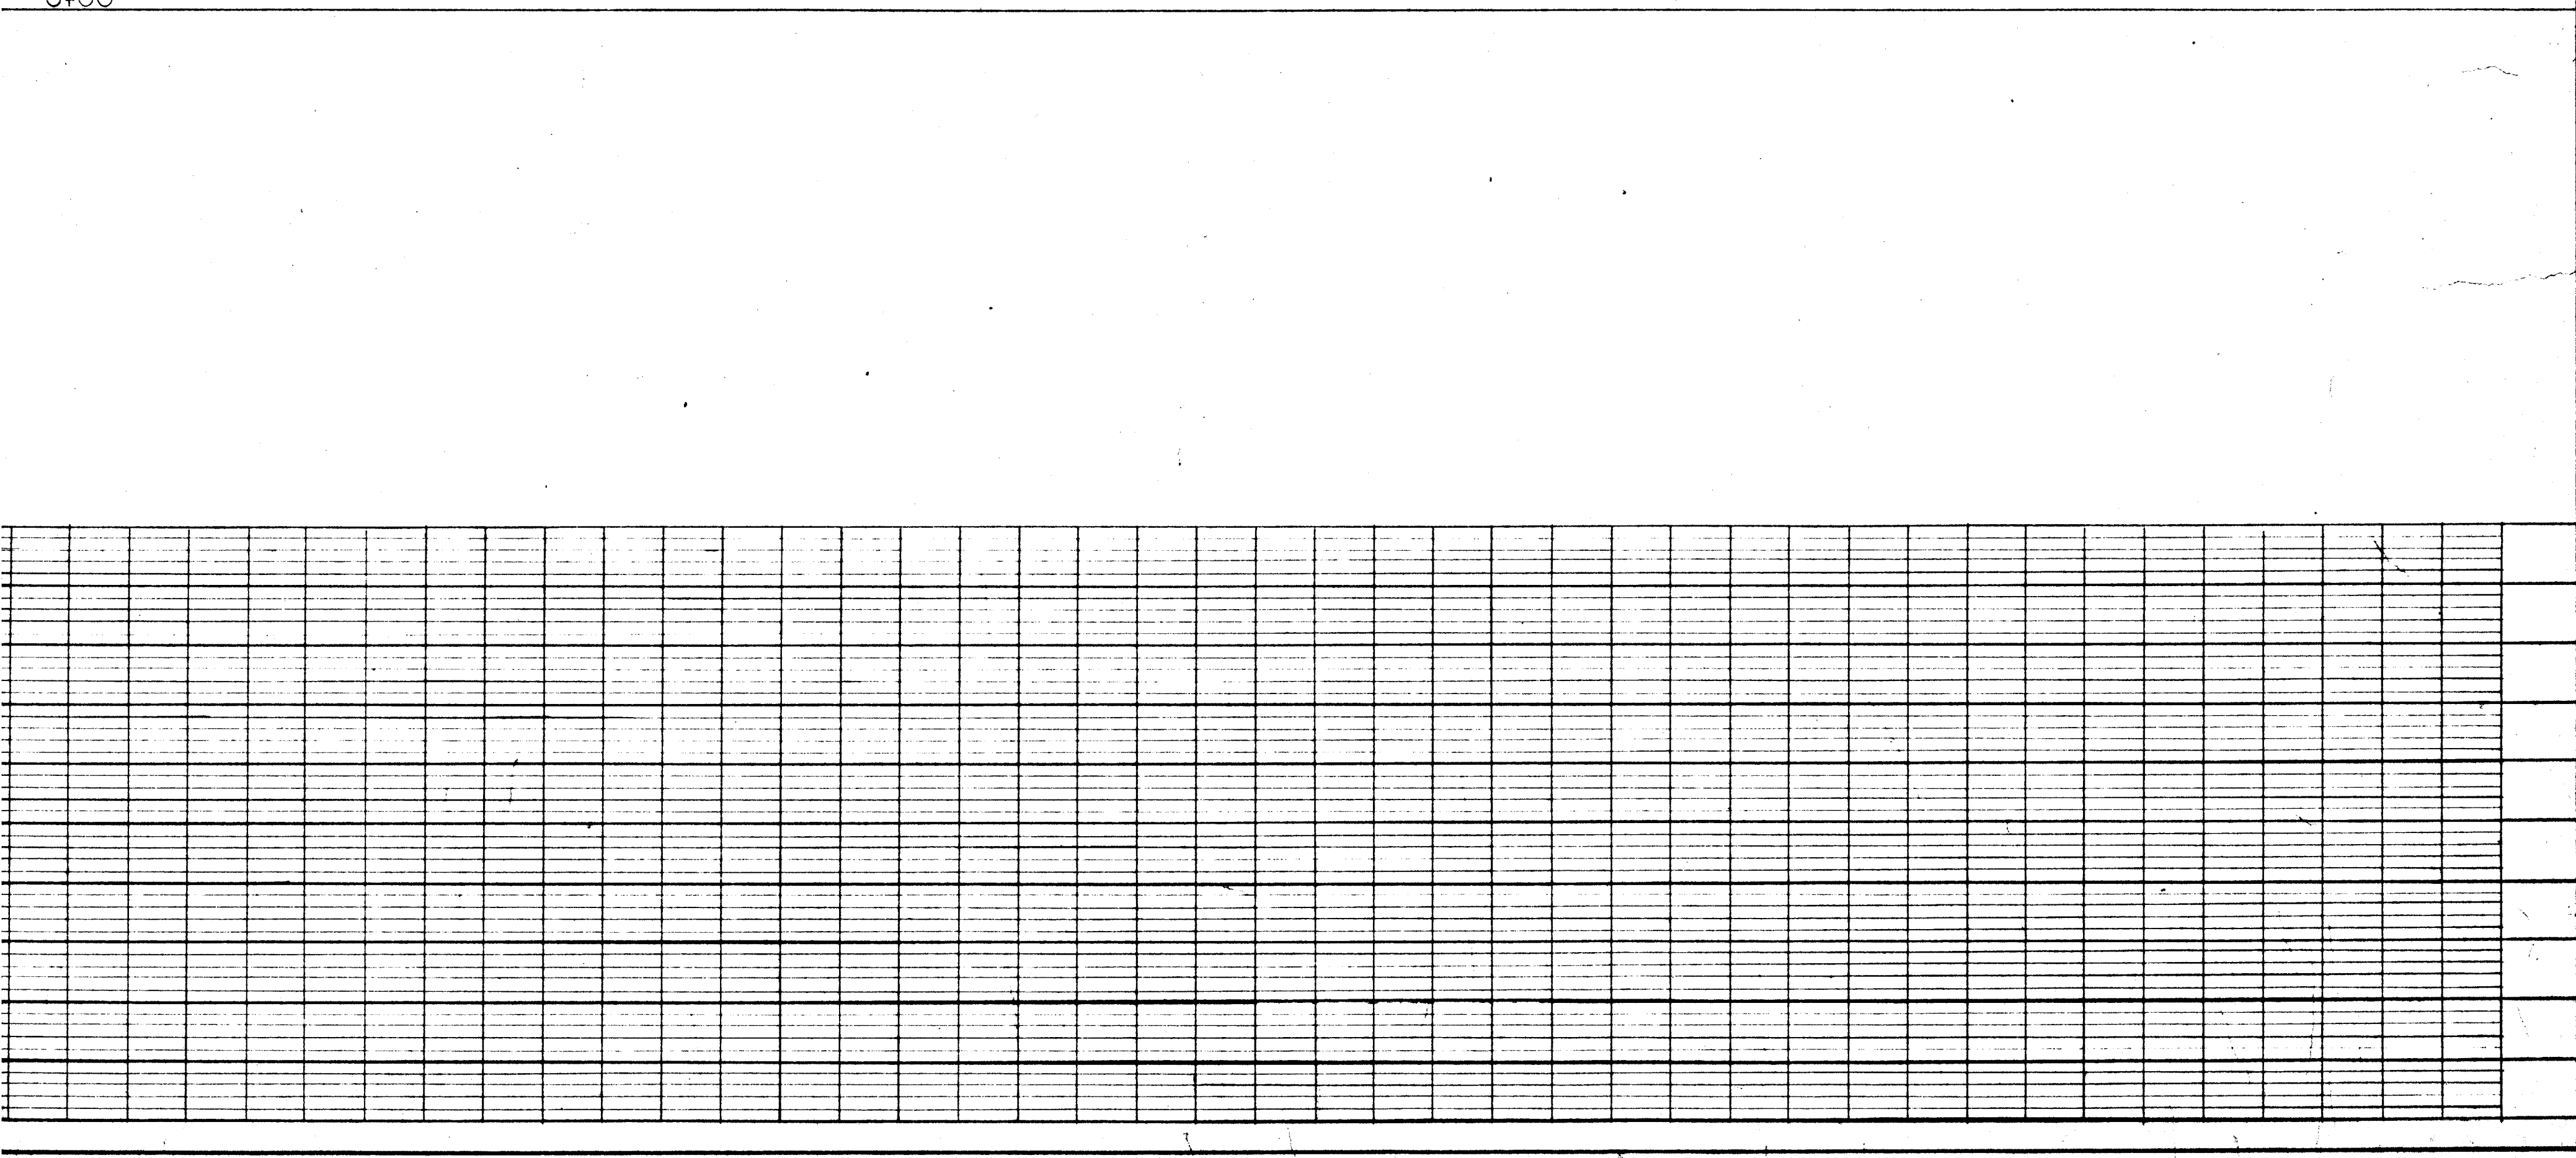


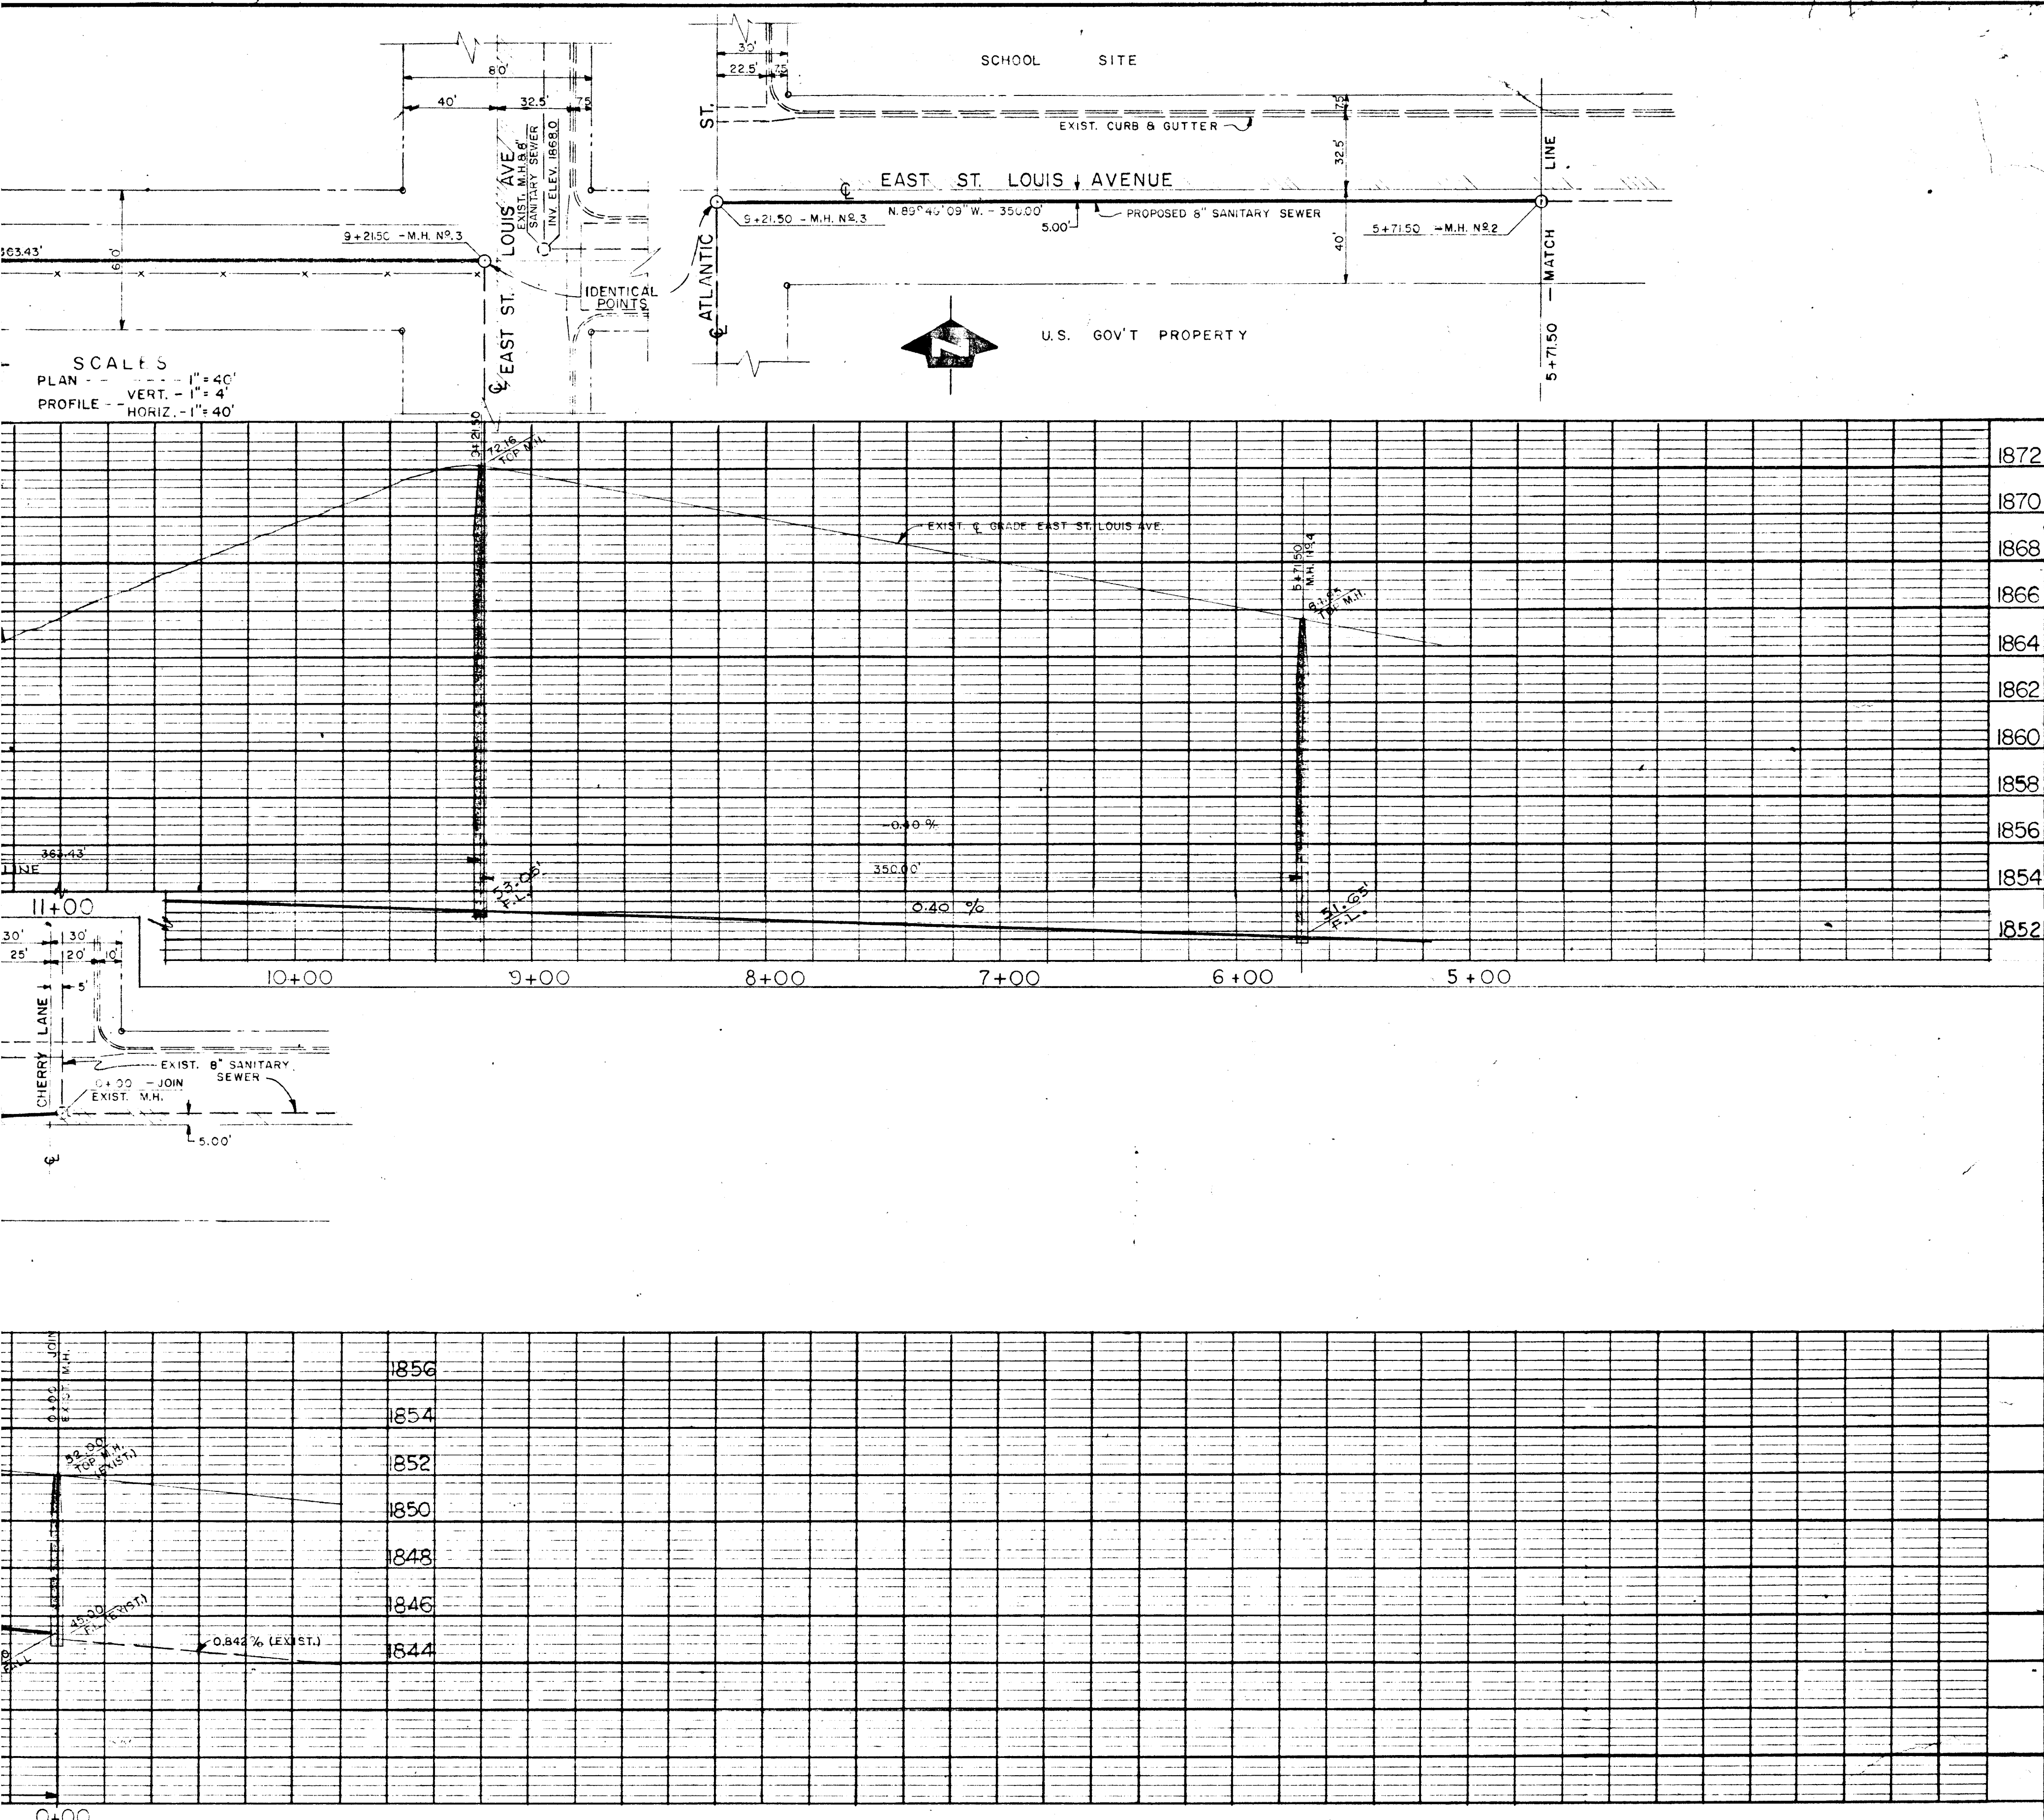

SHEET TITLE OFF-SITE SANITARY SEWER		FROM THE OFFICE OF: ARCHITECTS		MEMBERS OF THE A. I. A.	
JOB TITLE FRANCISCO GARCES JUNIOR HIGH SCHOOL LAS VEGAS, NEVADA		ZICK & SHARP 1806 S. MAIN ST. LAS VEGAS, NEVADA			
JOB NUMBER 760-1		NO. DATE		BY	
DATE 8/25/60		NO. DATE		BY	
DRAWN BY JB		NO. DATE		BY	
CHECKED WZ		NO. DATE		BY	
SHEET NUMBER C-4		NO. DATE		BY	
OF 4		NO. DATE		BY	