


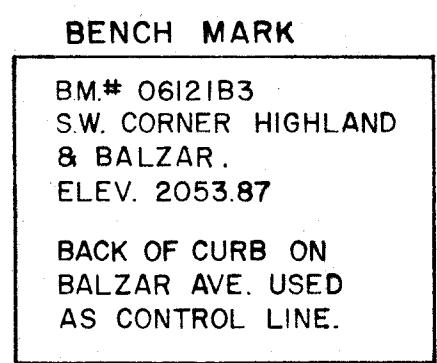

CONSIDER THE FOLLOWING ITEMS FOR COSTING.

UNDER EXCAVATION:

1. Removal of 690 A.F. of Chain Link Fence.
2. Removal of 163 A.F. of Conc. Curb.
3. Removal of 233 A.F. of Conc. Curb. (A.C. Area)
4. Removal of 207 A.F. of Mowing Strip.

UNDER CONC. MOWING STRIP:

1. Strip and re-install 600' of fencing.

UNDER CONC. DR. WALLS:

1. Strip, cut, re-install 220' of fencing to Div. Area Wall.

APPROVAL	DATE
COORDINATOR OF URBAN RENEWAL	4-6-70
APPROVAL	DATE
SUPT. OF RECREATION - C.L.V.	4-6-70
APPROVAL	DATE
SUPT. OF PARKS - C.L.V.	4-6-70
APPROVAL	DATE
CLARK COUNTY SCHOOL DIST.	

REV. NO.	DESCRIPTION	BY	DATE	APPROVAL
REVISIONS				

CITY OF LAS VEGAS NEVADA

DEPARTMENT OF PUBLIC WORKS

SERVICES DIVISION

— HIGHLAND SCHOOL —

SITE IMPROVEMENT PLAN

W.O. NO. 3094	F.R.K. NO. 69-9X	DATE _____	DRAWING NO. _____
SC (H) "1" = 30'	SC (V)		
DES. R.T. WHITNEY			
DR. S.B. MORSE			
APPROVED BY DIRECTOR OF PUBLIC WORKS			
			FILE NO. _____ 745-49c
			SHEET 2 OF 3

