



T. 20 S., R. 61 E., M.D.M.

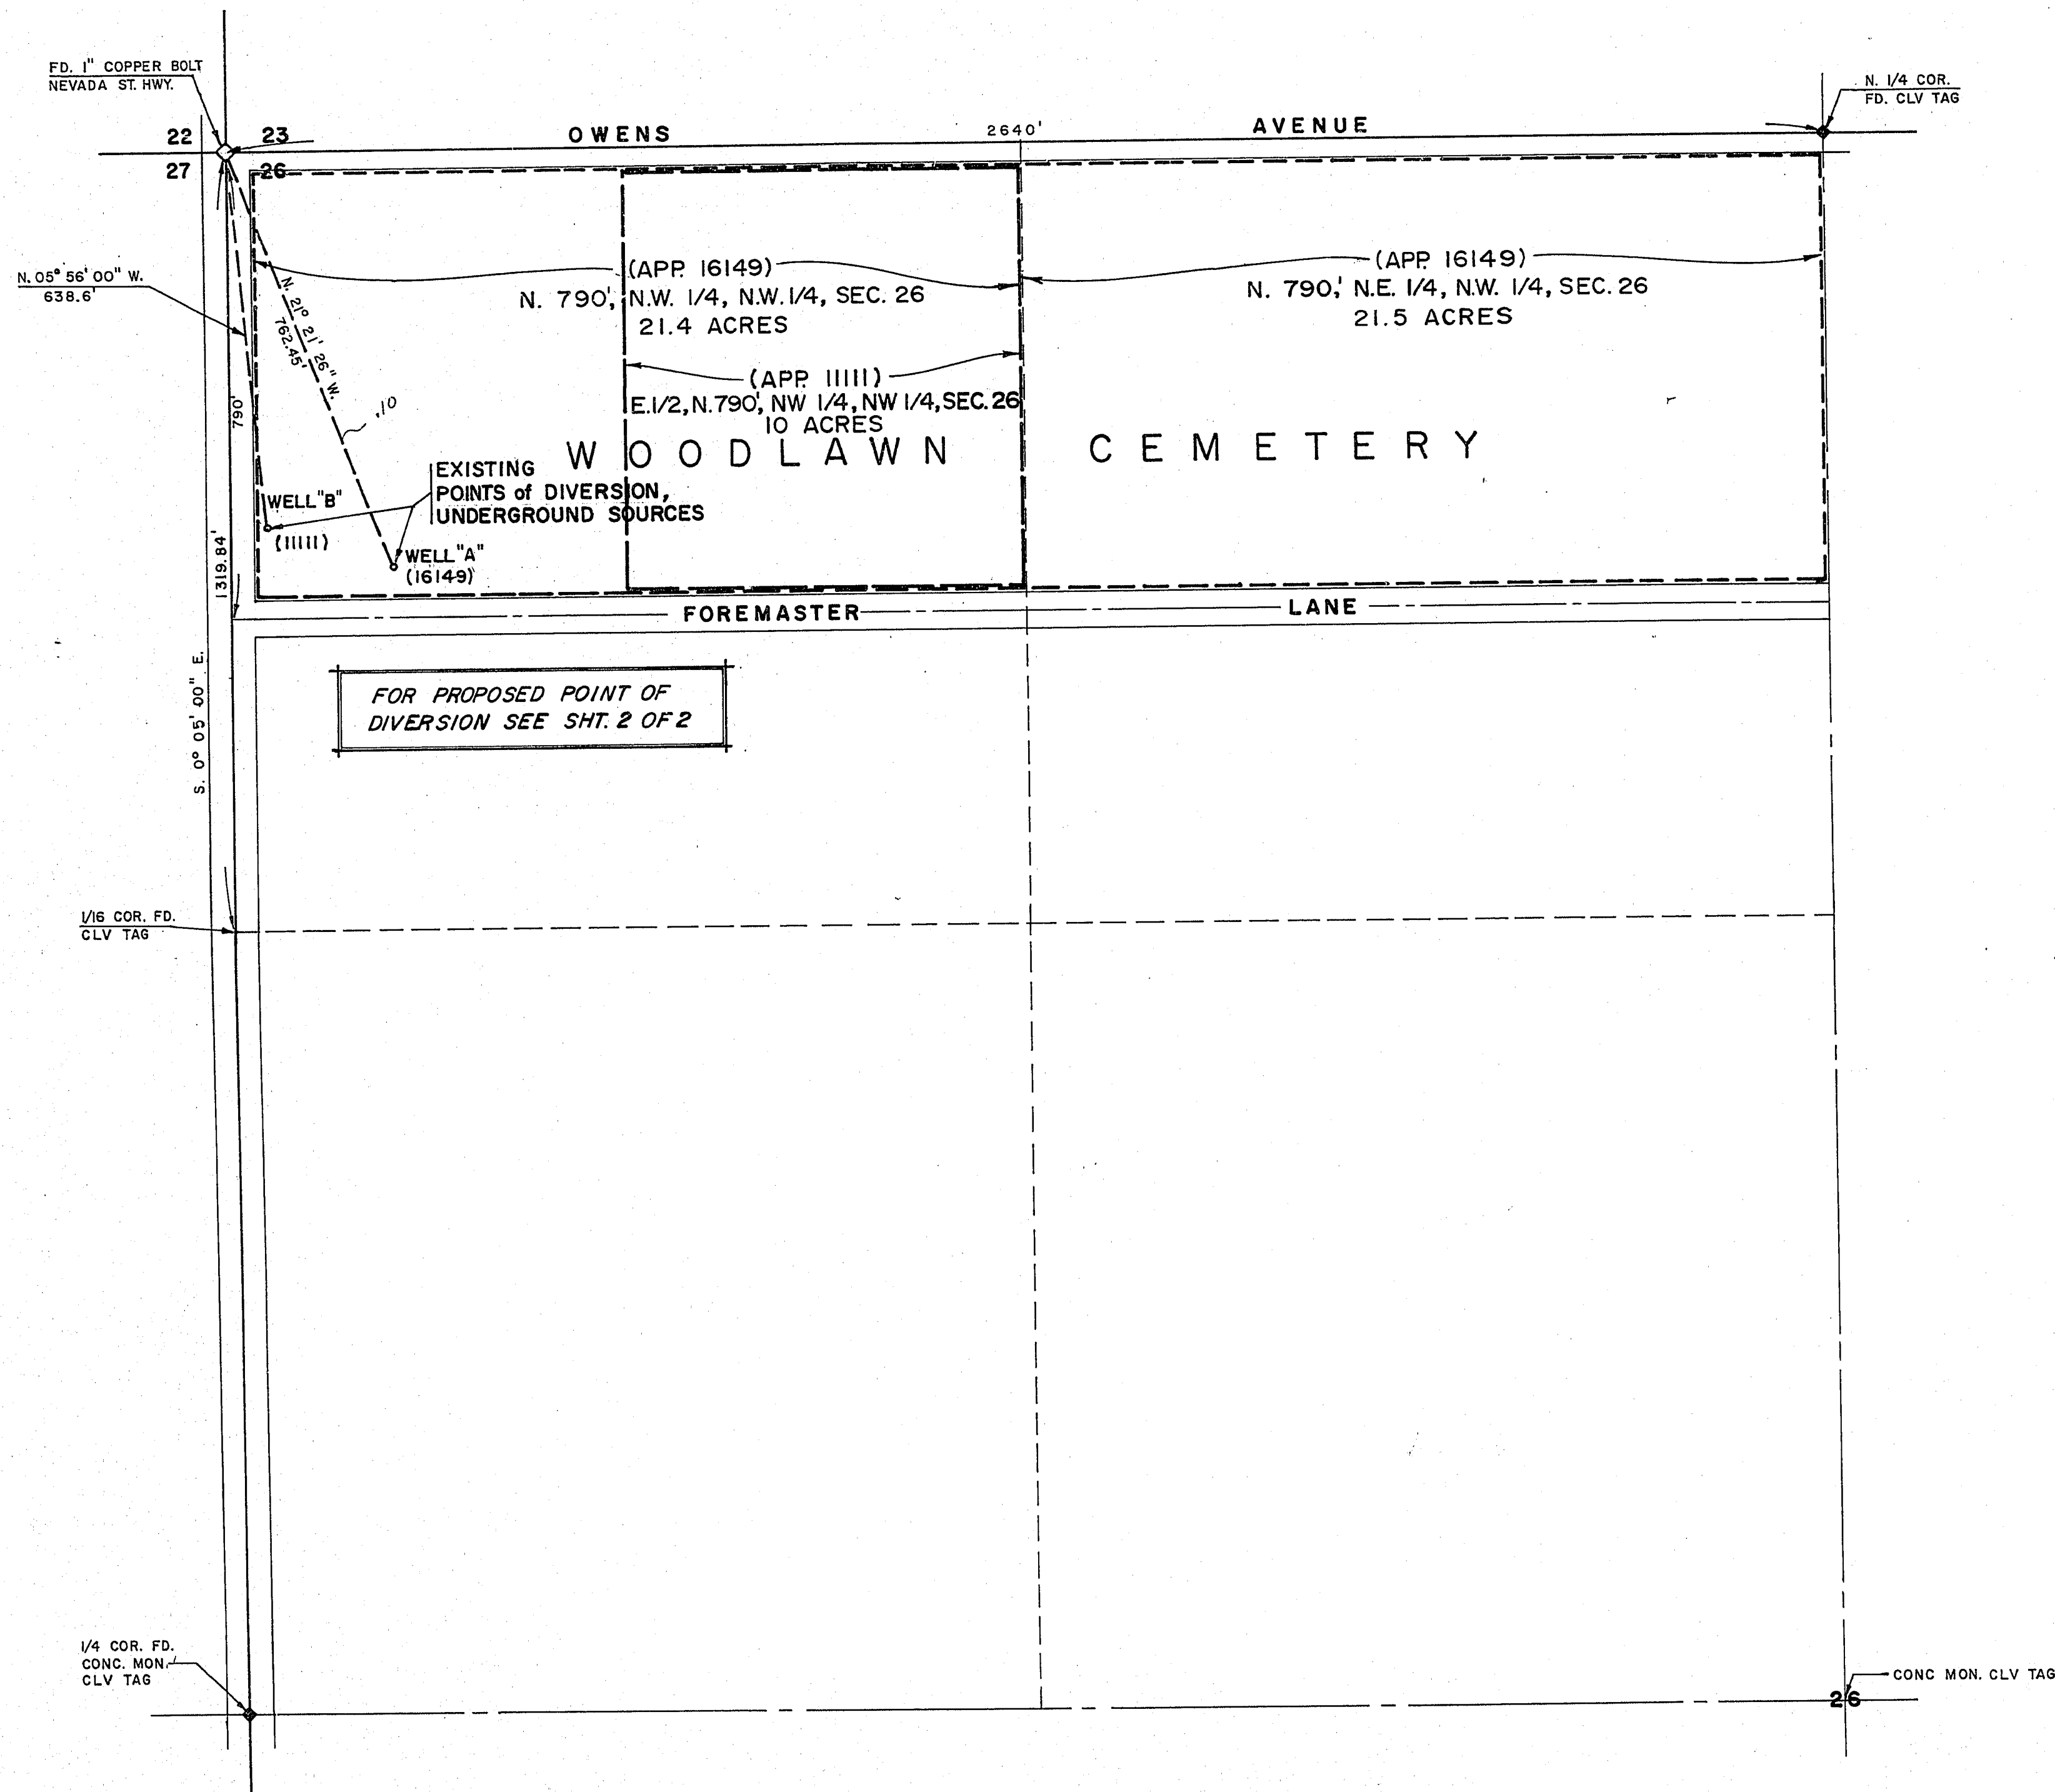

21.4 ACRES IN N.W. 1/4, N.W. 1/4, SEC. 26 - GRASS
21.5 ACRES IN N.E. 1/4, N.W. 1/4, SEC. 26 - GRASS
TOTAL OF 42.9 ACRES CULTIVATED AREA

BASIS OF BEARING: IS BEARING OF STATE HWY.
FROM NORTH 1/16 COR. TO N.W.
COR. OF SEC. 26, T. 20 S., R. 61 E.,
M.D.M., AS RECORDED IN FILE
2 OF SURVEYS OF PAGE 84
IN THE OFFICE OF THE COUNTY
RECORDER, COUNTY OF CLARK,
NEVADA.

SCALE:
1" = 200'

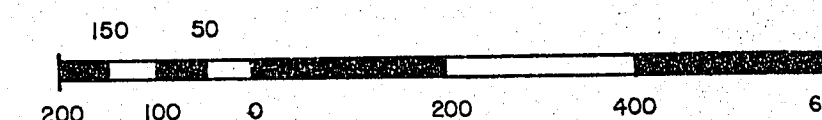

CITY OF LAS VEGAS NEVADA
DEPARTMENT OF PUBLIC WORKS

MAP TO ACCOMPANY
APPLICATION FOR CHANGE IN POINT OF DIVERSION, MAN-
NER OF USE, AND PLACE OF USE FOR RECREATION,
(IRRIGATION OF MUNICIPAL GOLF COURSE)
BY THE CITY OF LAS VEGAS, NEVADA FROM
LAS VEGAS VALLEY WATER BASIN

DR.	J.S.H.	CKD.	W.L.J.	APP'D.	FIELD BK.
DATE 27 OCT 72	DATE 01 NOV 72	DATE			

HAS NEVER BEEN FILED 722-22 NF