


1
2

REMOVE AND SALVAGE EXISTING SIGN INSTALLATION
 PROVIDE AND INSTALL NEW SIGN(S) WITH "WIDE ANGLE PRISMATIC RETROREFLECTIVE SHEETING FOR VISUAL IMPACT PERFORMANCE"(VIP SHEETING).

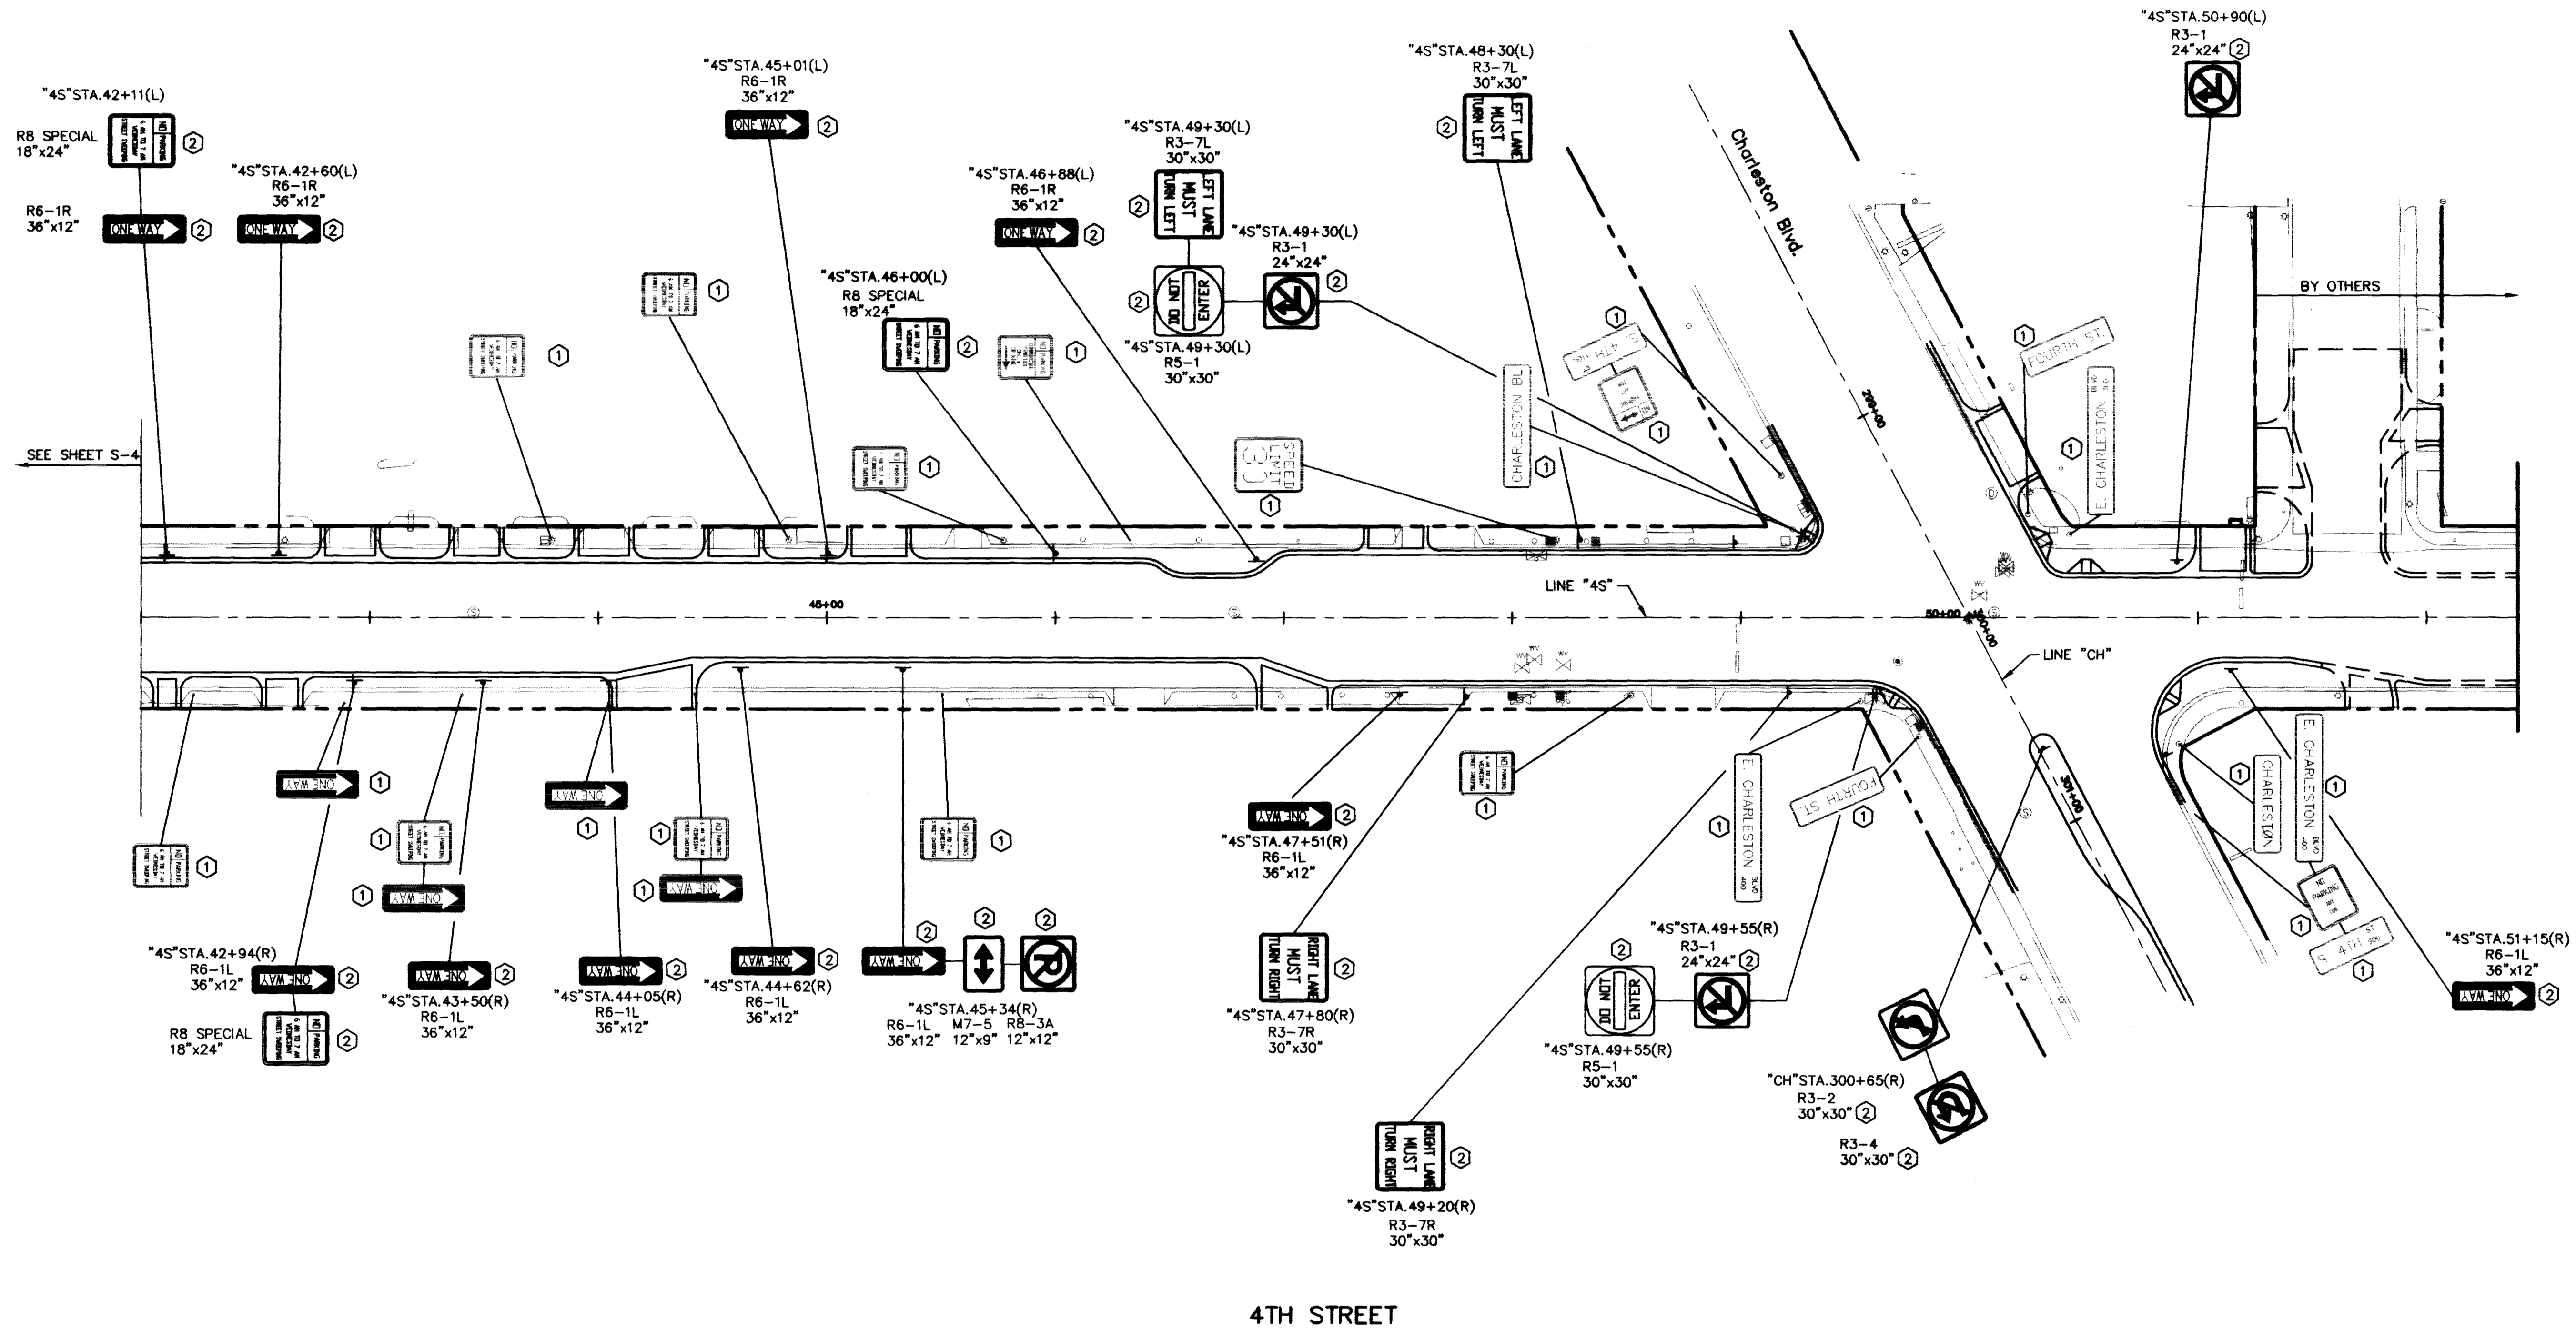


4TH STREET

Time: 08:25:00.0
 Date: 05/07/1996
 Drawing File: K:\990302\PH2\S-5

Avoid cutting underground utility lines. It's costly.
Call before you Dig.
 1-800-227-2600
UNDERGROUND SERVICE ALERT (USA)

NO.	REVISIONS	DATE	BY

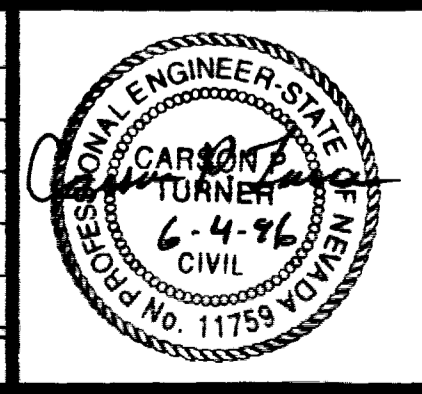

Kimley-Horn and Associates, Inc.
 Las Vegas, Nevada © 1996

DESIGNED BY CPT
 DRAWN BY CDR
 CHECKED BY [Signature]
 NOTE BOOK NO.



DOWNTOWN CORRIDOR IMPROVEMENTS
 CITY OF LAS VEGAS DEPT. OF PUBLIC WORKS
 LAS VEGAS, NEVADA

DATE 6/96
 SCALE 1"=40'

SIGNING PLAN
"45" STA. 42+00 TO "45" STA. 51+45

DWG. NO. 107-V-2288B
 FILE NO. 9903.02
 SHEET 30 OF 46
S-5

