

CURVE DATA - LINE "NB"


CURVE	RADIUS	LENGTH	TANGENT	DELTA
CURVE 1	800.00'	376.55'	191.83'	26°58'06"

CURVE DATA - LINE "SB"

CURVE	RADIUS	LENGTH	TANGENT	DELTA
CURVE A	521.00'	186.28'	94.15'	20°29'09"
CURVE B	521.00'	377.50'	197.47'	41°30'54"
CURVE C	521.00'	191.22'	96.70'	21°01'46"

Time: 15:45:00.0
 Date: 04/18/1996
 Drawing File: K:\990302\PH2\SC1

NO.	REVISIONS	DATE	BY

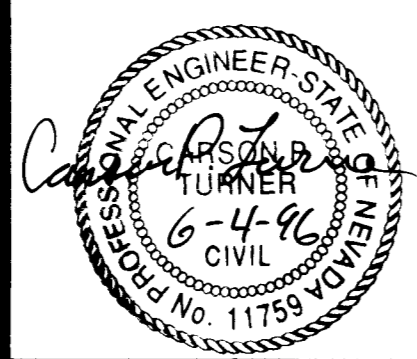

Kimley-Horn and Associates, Inc.
 Las Vegas, Nevada © 1996

DESIGNED BY RKS
 DRAWN BY CPT
 CHECKED BY CPT
 NOTE BOOK NO.



DOWNTOWN CORRIDOR IMPROVEMENTS
 CITY OF LAS VEGAS DEPT. OF PUBLIC WORKS
 LAS VEGAS, NEVADA

DATE 6/96
 SCALE 1"=40'

SURVEY CONTROL SHEET 1

DWG. NO. 107-V-2288B
 FILE NO. 9903.02
 SHEET 12 OF 46
SC-1

256

