



Colorado Ave.

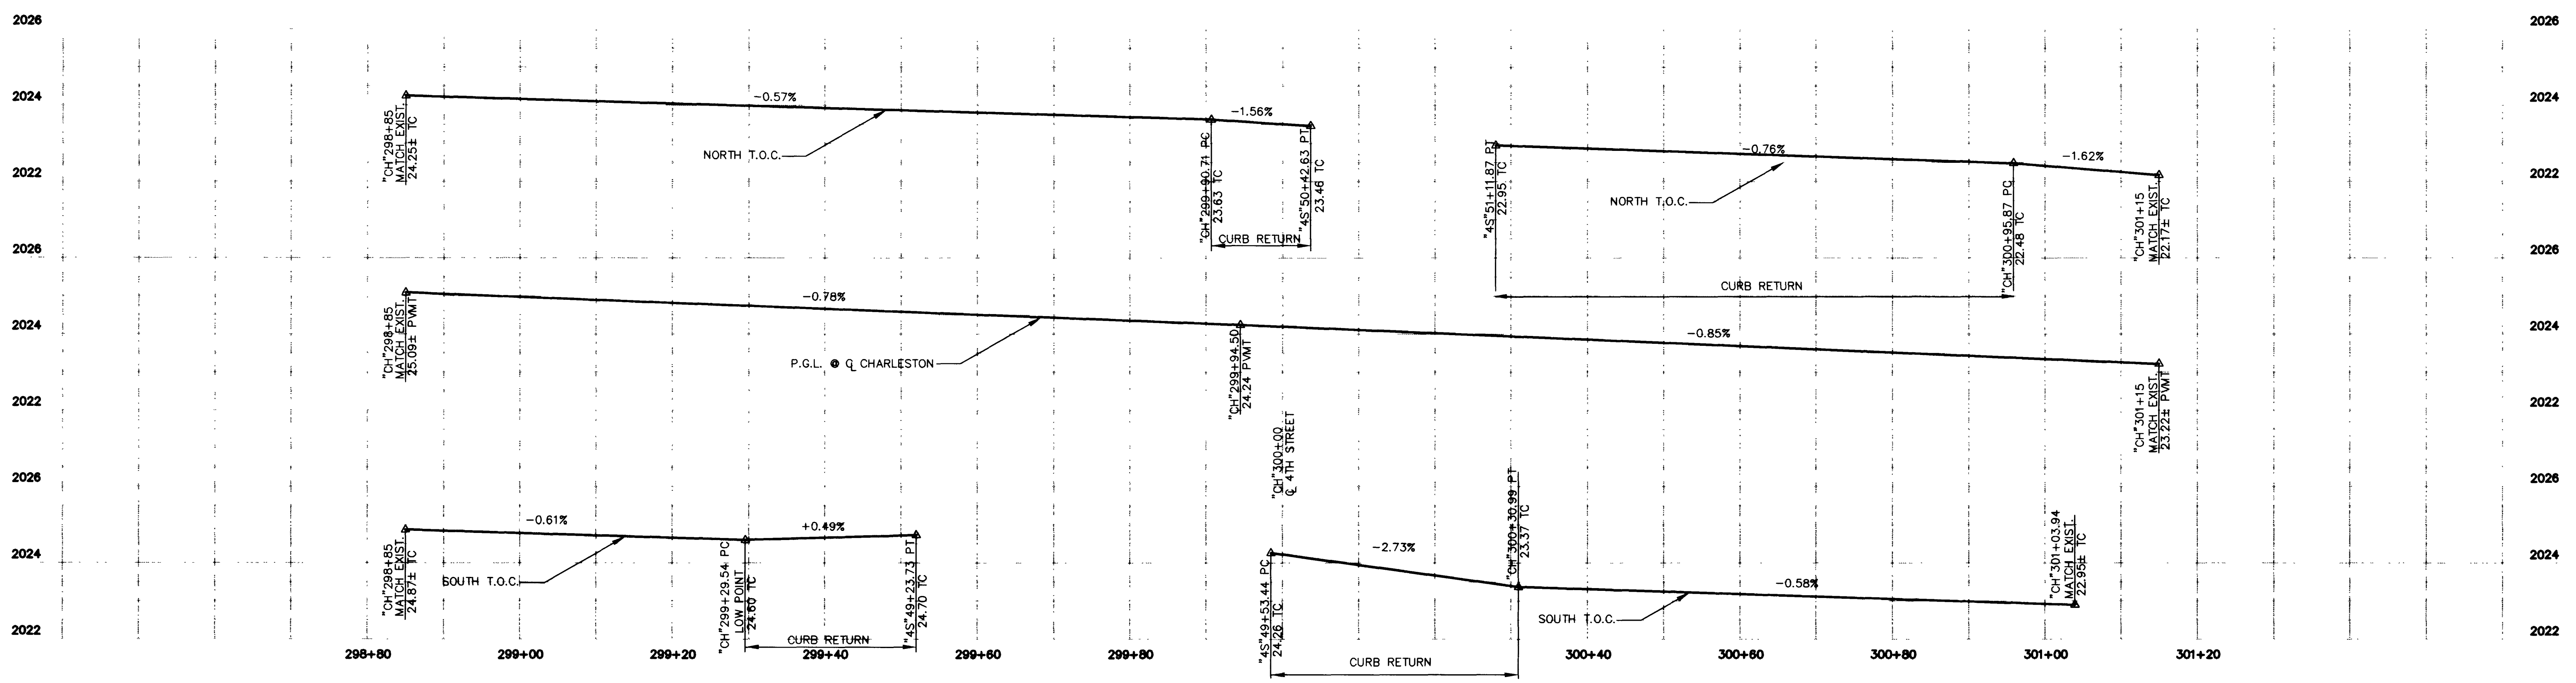

Charleston Blvd.

Time: 09:45:00.0
Date: 04/18/1996
Drawing File: 990302\C-6

NO.	REVISIONS	DATE	BY

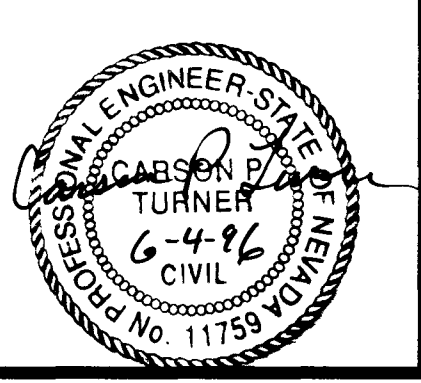

Kimley-Horn and Associates, Inc.
Las Vegas, Nevada © 1996

DESIGNED BY CPT
DRAWN BY CDR
CHECKED BY CPT
NOTE BOOK NO.




DOWNTOWN CORRIDOR IMPROVEMENTS
CITY OF LAS VEGAS DEPT. OF PUBLIC WORKS
LAS VEGAS, NEVADA


DATE 6/96
SCALE
1"=10' H
1"=2' V

Cross Street Profiles—
Colorado Ave. & Charleston Blvd.

DWG. NO. 107-V-2288B
FILE NO. 9903.02
SHEET 19 OF 46
C-6

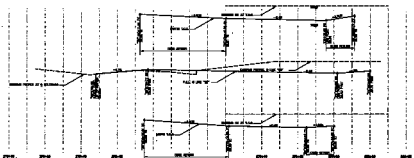

Colorado Ave.

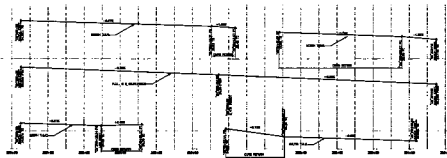

Charleston Blvd.

DATE	BY








DOWNTOWN CORRIDOR IMPROVEMENTS
 CITY OF LAS VEGAS DEPT. OF PUBLIC WORKS
 LAS VEGAS, NEVADA


Cross Street Profiles—
Colorado Ave. & Charleston Blvd.

SHEET NO.
 PROJECT NO.
 DRAWN BY
 CHECKED BY
 DATE