


- ① INSTALL TYPE 4 LANE LINE PER CCA STD. DWG. # 244A.
- ② INSTALL STORAGE LINE PER CCA STD. DWG. # 246.
- ④ INSTALL COLD POLYMER PARKING STALL PAVEMENT LEGEND PER DETAIL, SHEET M-1. SEE GENERAL NOTE 4, SHEET M-1.
- ⑤ INSTALL COLD POLYMER STOP BAR (24" WIDE). SEE GENERAL NOTE 4, SHEET M-1. EXACT LOCATION TO BE DETERMINED IN THE FIELD BY THE ENGINEER.
- ⑥ INSTALL COLD POLYMER CROSSWALK LINES (12" WIDE AND 10' CLEAR WIDTH BETWEEN LINES) PER CCA STD. DWG. #254. SEE GENERAL NOTE 4, SHEET M-1. EXACT LOCATION TO BE DETERMINED IN THE FIELD BY THE ENGINEER.
- ⑦ INSTALL COLD POLYMER PAVEMENT ARROW LEGEND. SEE GENERAL NOTE 4, SHEET M-1.
- ⑧ INSTALL COLD POLYMER PAVEMENT "ONLY" LEGEND. SEE GENERAL NOTE 4, SHEET M-1.
- ⑩ INSTALL TYPE 1 CENTERLINE PER CCA STD. DWG. #244.
- ⑪ EXISTING STRIPING PATTERNS AND PAVEMENT LEGENDS TO REMAIN. MATCH EXIST. STRIPING.
- ⑭ INSTALL MEDIAN NOSE MARKINGS PER CCA STD. DWG. #248.
- ⑰ INSTALL RED PAINT ON TOP AND FACE OF CURB.

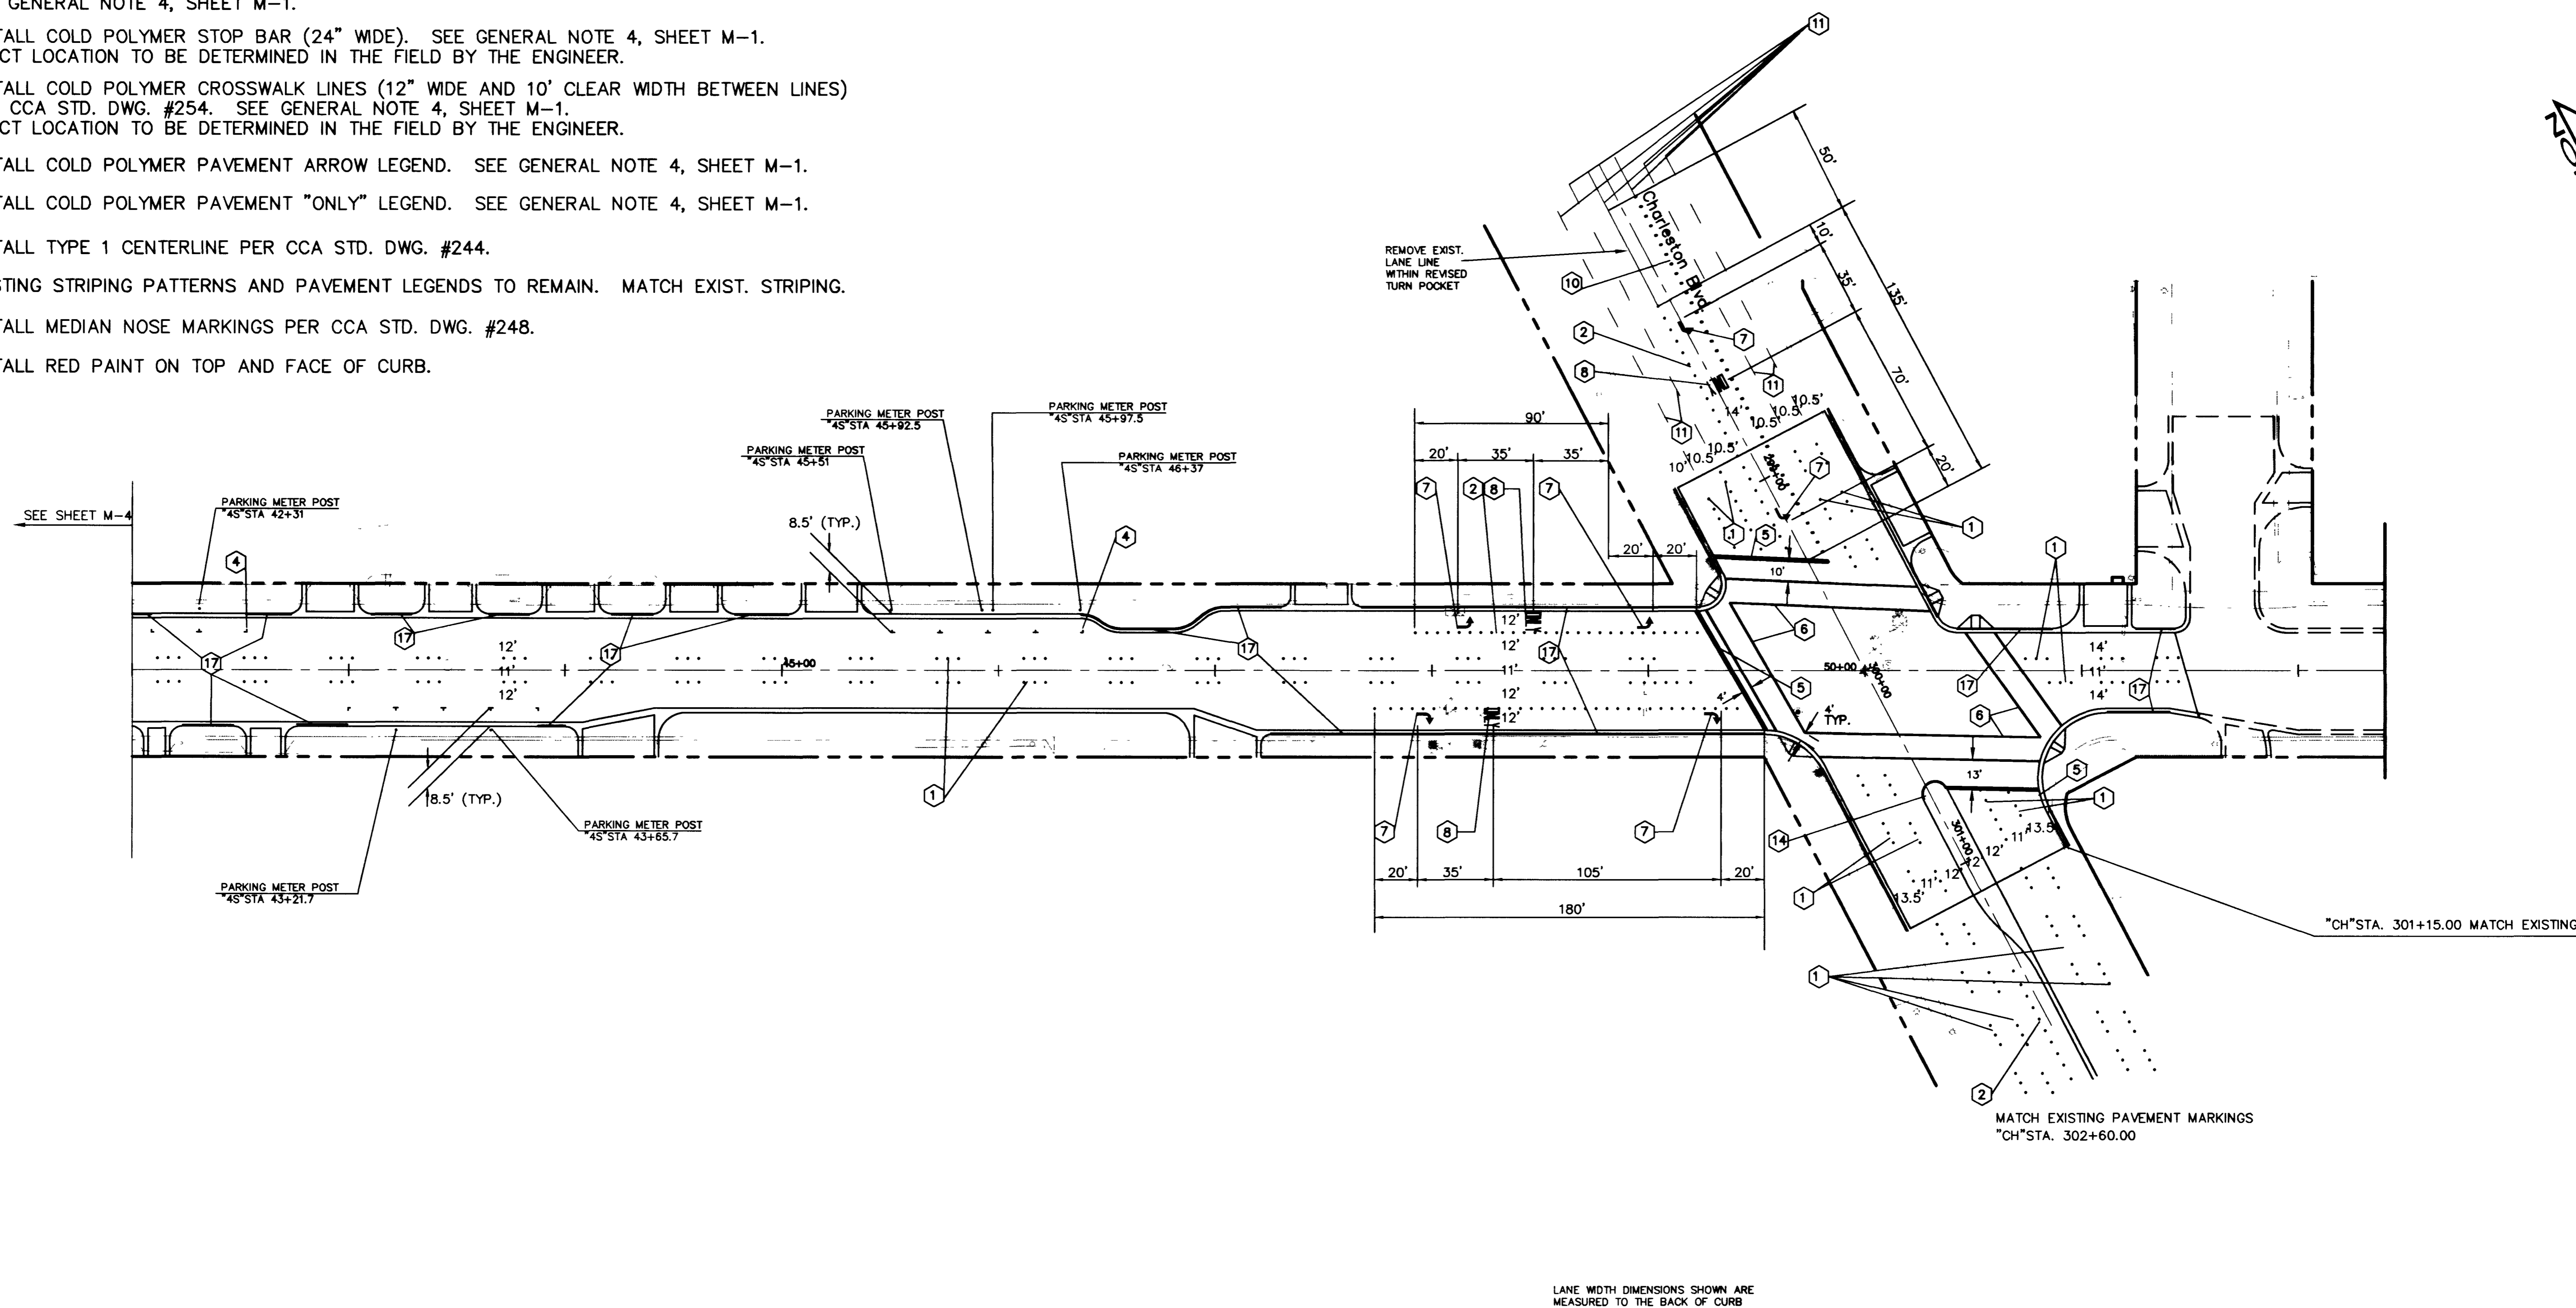


4TH STREET

LANE WIDTH DIMENSIONS SHOWN ARE MEASURED TO THE BACK OF CURB

Time: 15:45:00.0  
Date: 05/09/1996  
Drawing File: K:\990302\PH2\M-5

Avoid cutting underground utility lines. It's costly.  
**Call before you Dig.**  
1-800-227-2600  
UNDERGROUND SERVICE ALERT (USA)

NO.	REVISIONS	DATE	BY

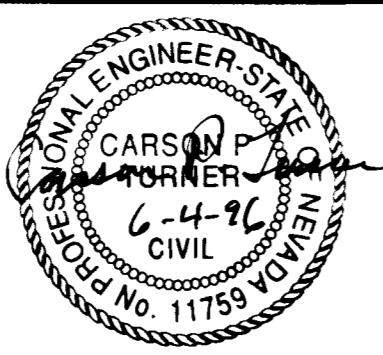

**Kimley-Horn and Associates, Inc.**  
Las Vegas, Nevada © 1996

DESIGNED BY CDR  
DRAWN BY CDR  
CHECKED BY [Signature]  
NOTE BOOK NO.




**DOWNTOWN CORRIDOR IMPROVEMENTS**  
CITY OF LAS VEGAS DEPT. OF PUBLIC WORKS  
LAS VEGAS, NEVADA

DATE 6/96  
SCALE 1"=40'

**MARKING PLAN**  
STA.42+00 TO STA.52+40

DWG. NO. 107-V-2288B  
FILE NO. 9903.02  
SHEET 35 OF 46  
**M-5**


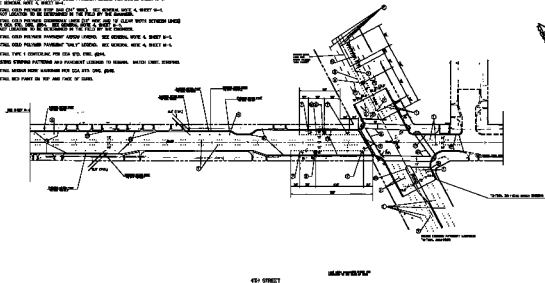














M-5