
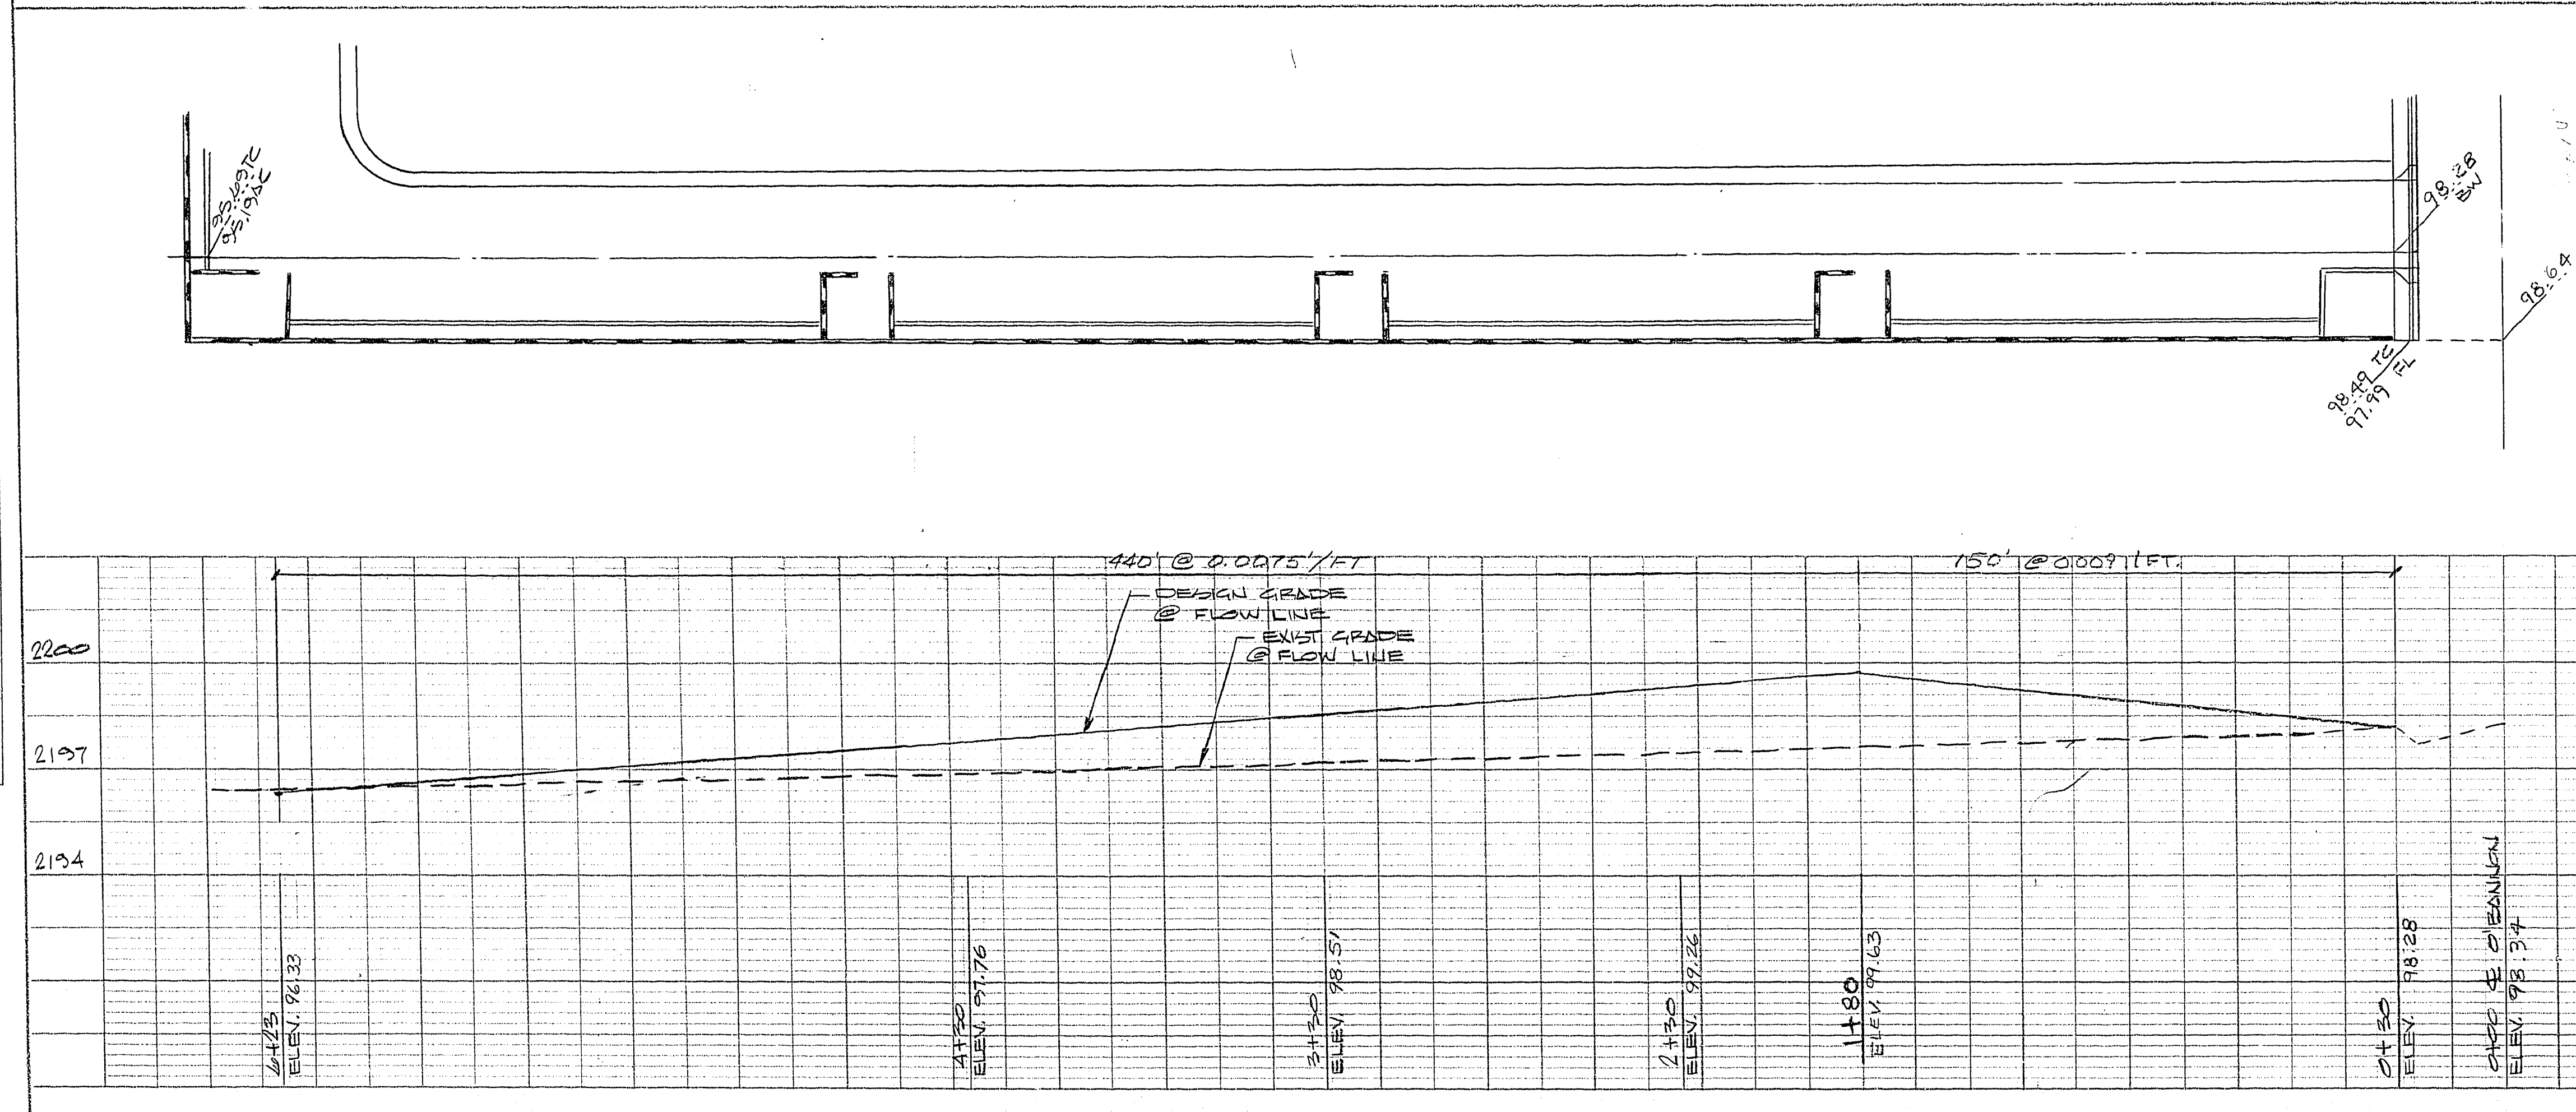
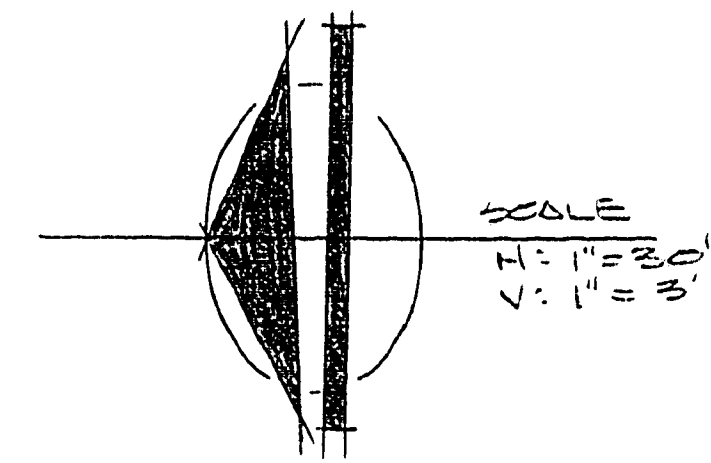


3-8-107

PLAN	DATE
NOTED BOOK	
NO.	

PROFILE	DATE
NOTED BOOK	
NO.	

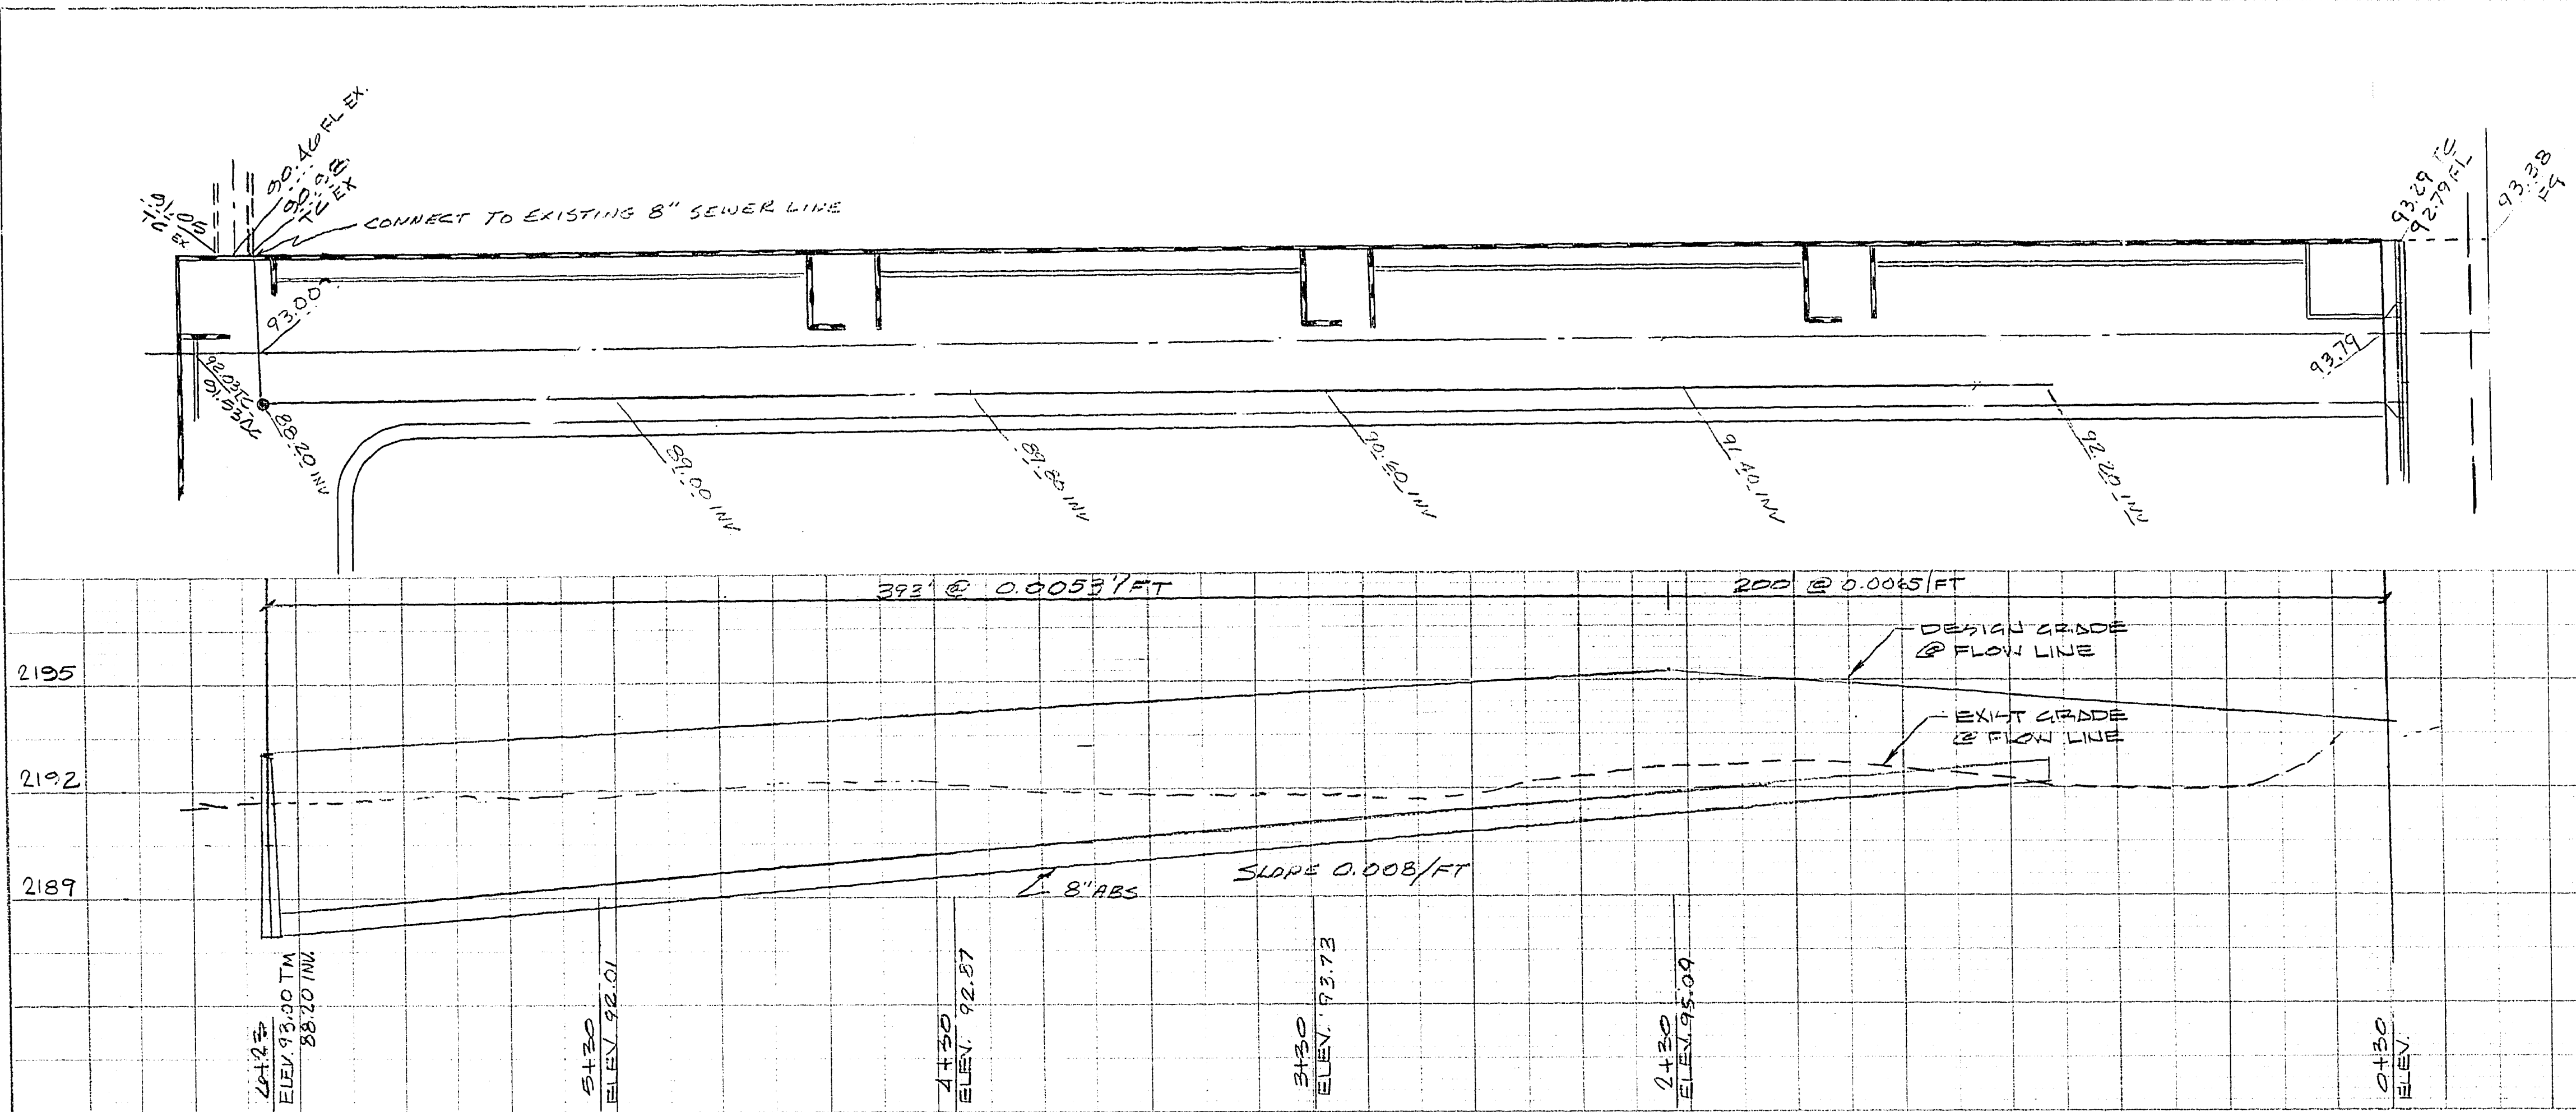

APPROVALS	
CLV FIELD OPERATIONS ENGINEER	DATE 2/18/82
CLV QUALITY CONTROL ENGINEER	DATE 2/18/82
CLV TRAFFIC ENGINEER	DATE 2/18/82

PREPARED FOR:
WEST COAST HOLDINGS

KENNETH D. PARKINSON
REGISTERED CIVIL ENGINEER #4134

STREET DESIGN
NEWPORT COVE III

SECTION 6, TOWNSHIP 21 SOUTH, RANGE 6 EAST, M.D.B.E.M.
CITY OF LAS VEGAS

SHEET
5