
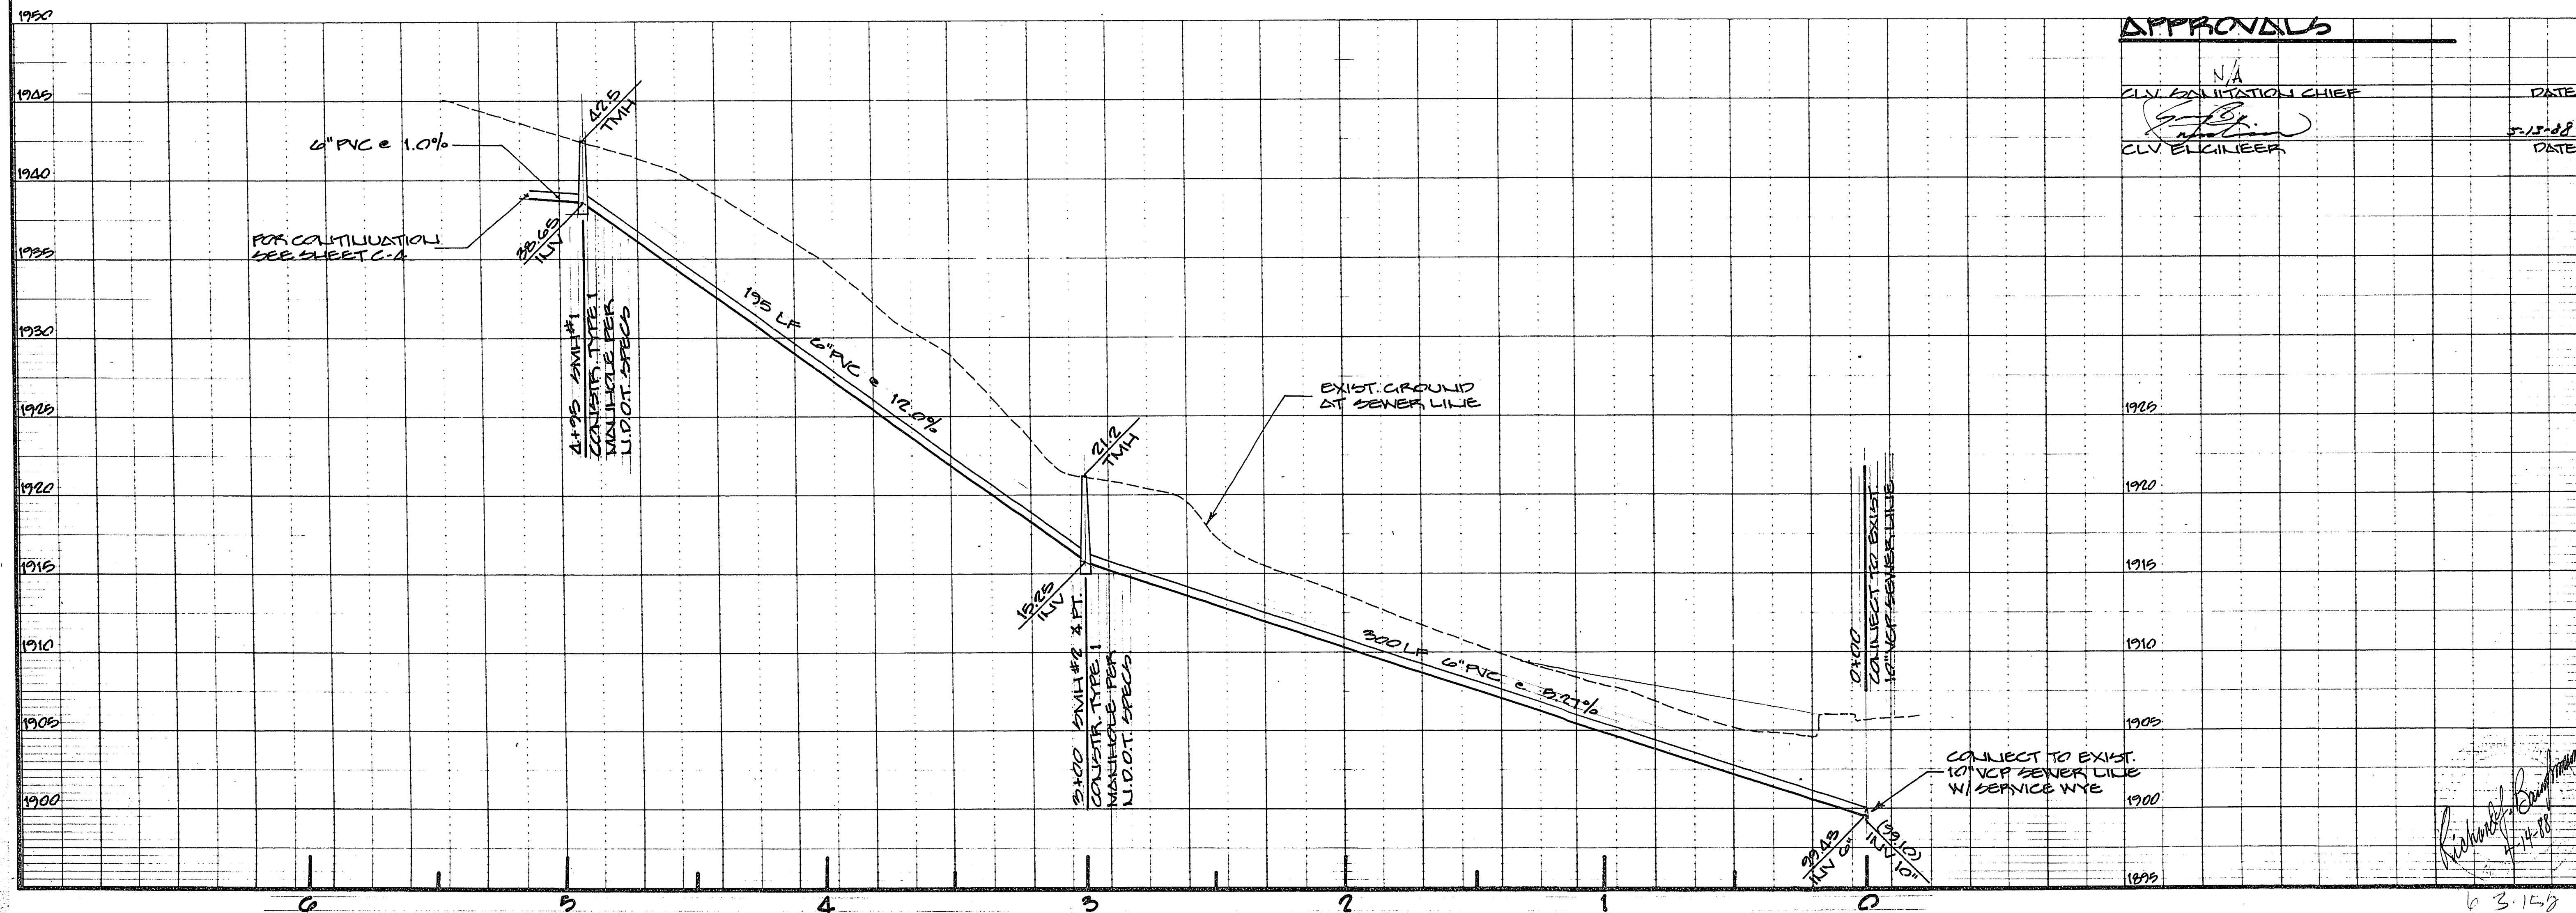


1. All sanitary sewer installations shall conform to the standard details and specifications of the City of Las Vegas, and also to the construction details and specifications for Public Works Construction of Off-Site Improvements, Clark County Area, latest edition, unless otherwise noted.
2. Chisel "B" or "C" in curbs where sewer or gas laterals pass under the curb.
3. Polyvinyl Chloride (PVC) sewer pipe shall meet ASTM D-3034, SDR 35 specifications, and installed with sand bedding and backfill or Type I gravel.
4. All manholes in paved streets 60' R/W and larger, shall have concrete collars.
5. Tee saddles shall be used to connect sewer laterals to existing main lines up to 12" dia. lines. Connections to 15" or larger mains shall require special procedures.

The location of underground utilities shown hereon has been determined from surface evidence of their existence or from information obtained from the utility companies. The Engineer accepts no liability for the existence or non-existence of utility lines. Contractors and others using this map must confirm the location of underground lines or structures with the utility companies prior to commencing any excavation.

BM # 64-204 - RAILROAD SPIKE IN
CONC. MONUMENT LOCATED APPROX
267' EAST & 116' NORTH OF THE
CENTERLINE INTERSECTION OF
ADAMS ST. & 2ND ST.
N.P.O.T. DATUM. ELEVATION 1962.62

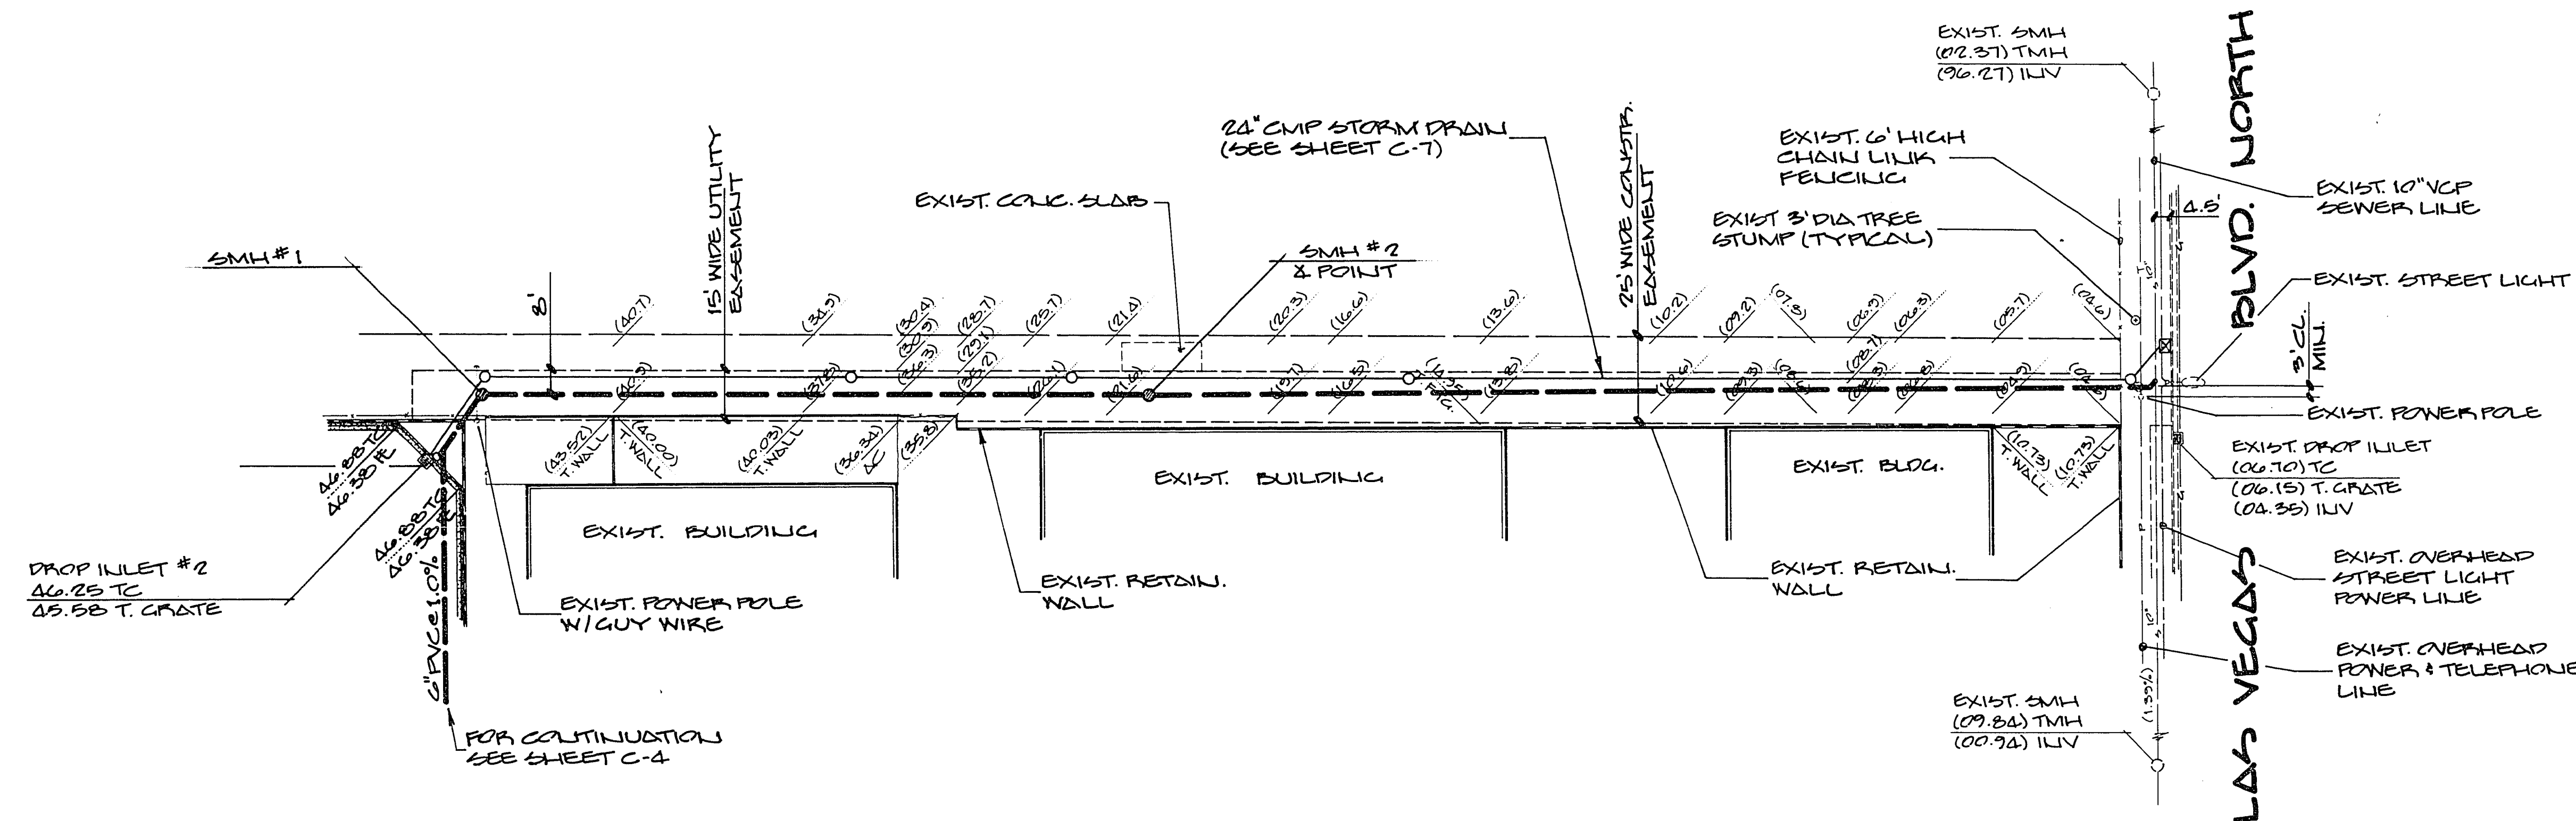

APPROVALS

N/A
CLV SANITATION CHIEF
[Signature]
CLV ENGINEER

DATE
5-15-88
DATE

100-1 PROJECT NO SHEET	SECTION 21, TOWNSHIP 20 SOUTH, RANGE 41 EAST, N.D.B. 14 N. CITY OF LAS VEGAS NEVADA 1901 VEHICLE MAINTENANCE FACILITY	 	BAUGHMAN & TURNER CIVIL ENGINEERS LAND SURVEYORS 2325 WEST CHARLSTON BOULEVARD 702. 870-8771 LAS VEGAS, NEVADA 89102	DATE APRIL 14, 1988 DESIGN CAJ DRAWN ANM CHECK SCALE 1"=50' 1"=50'	PREPARED FOR: JMA ARCHITECTS	DATE/TIME	REVISIONS	APP'D