



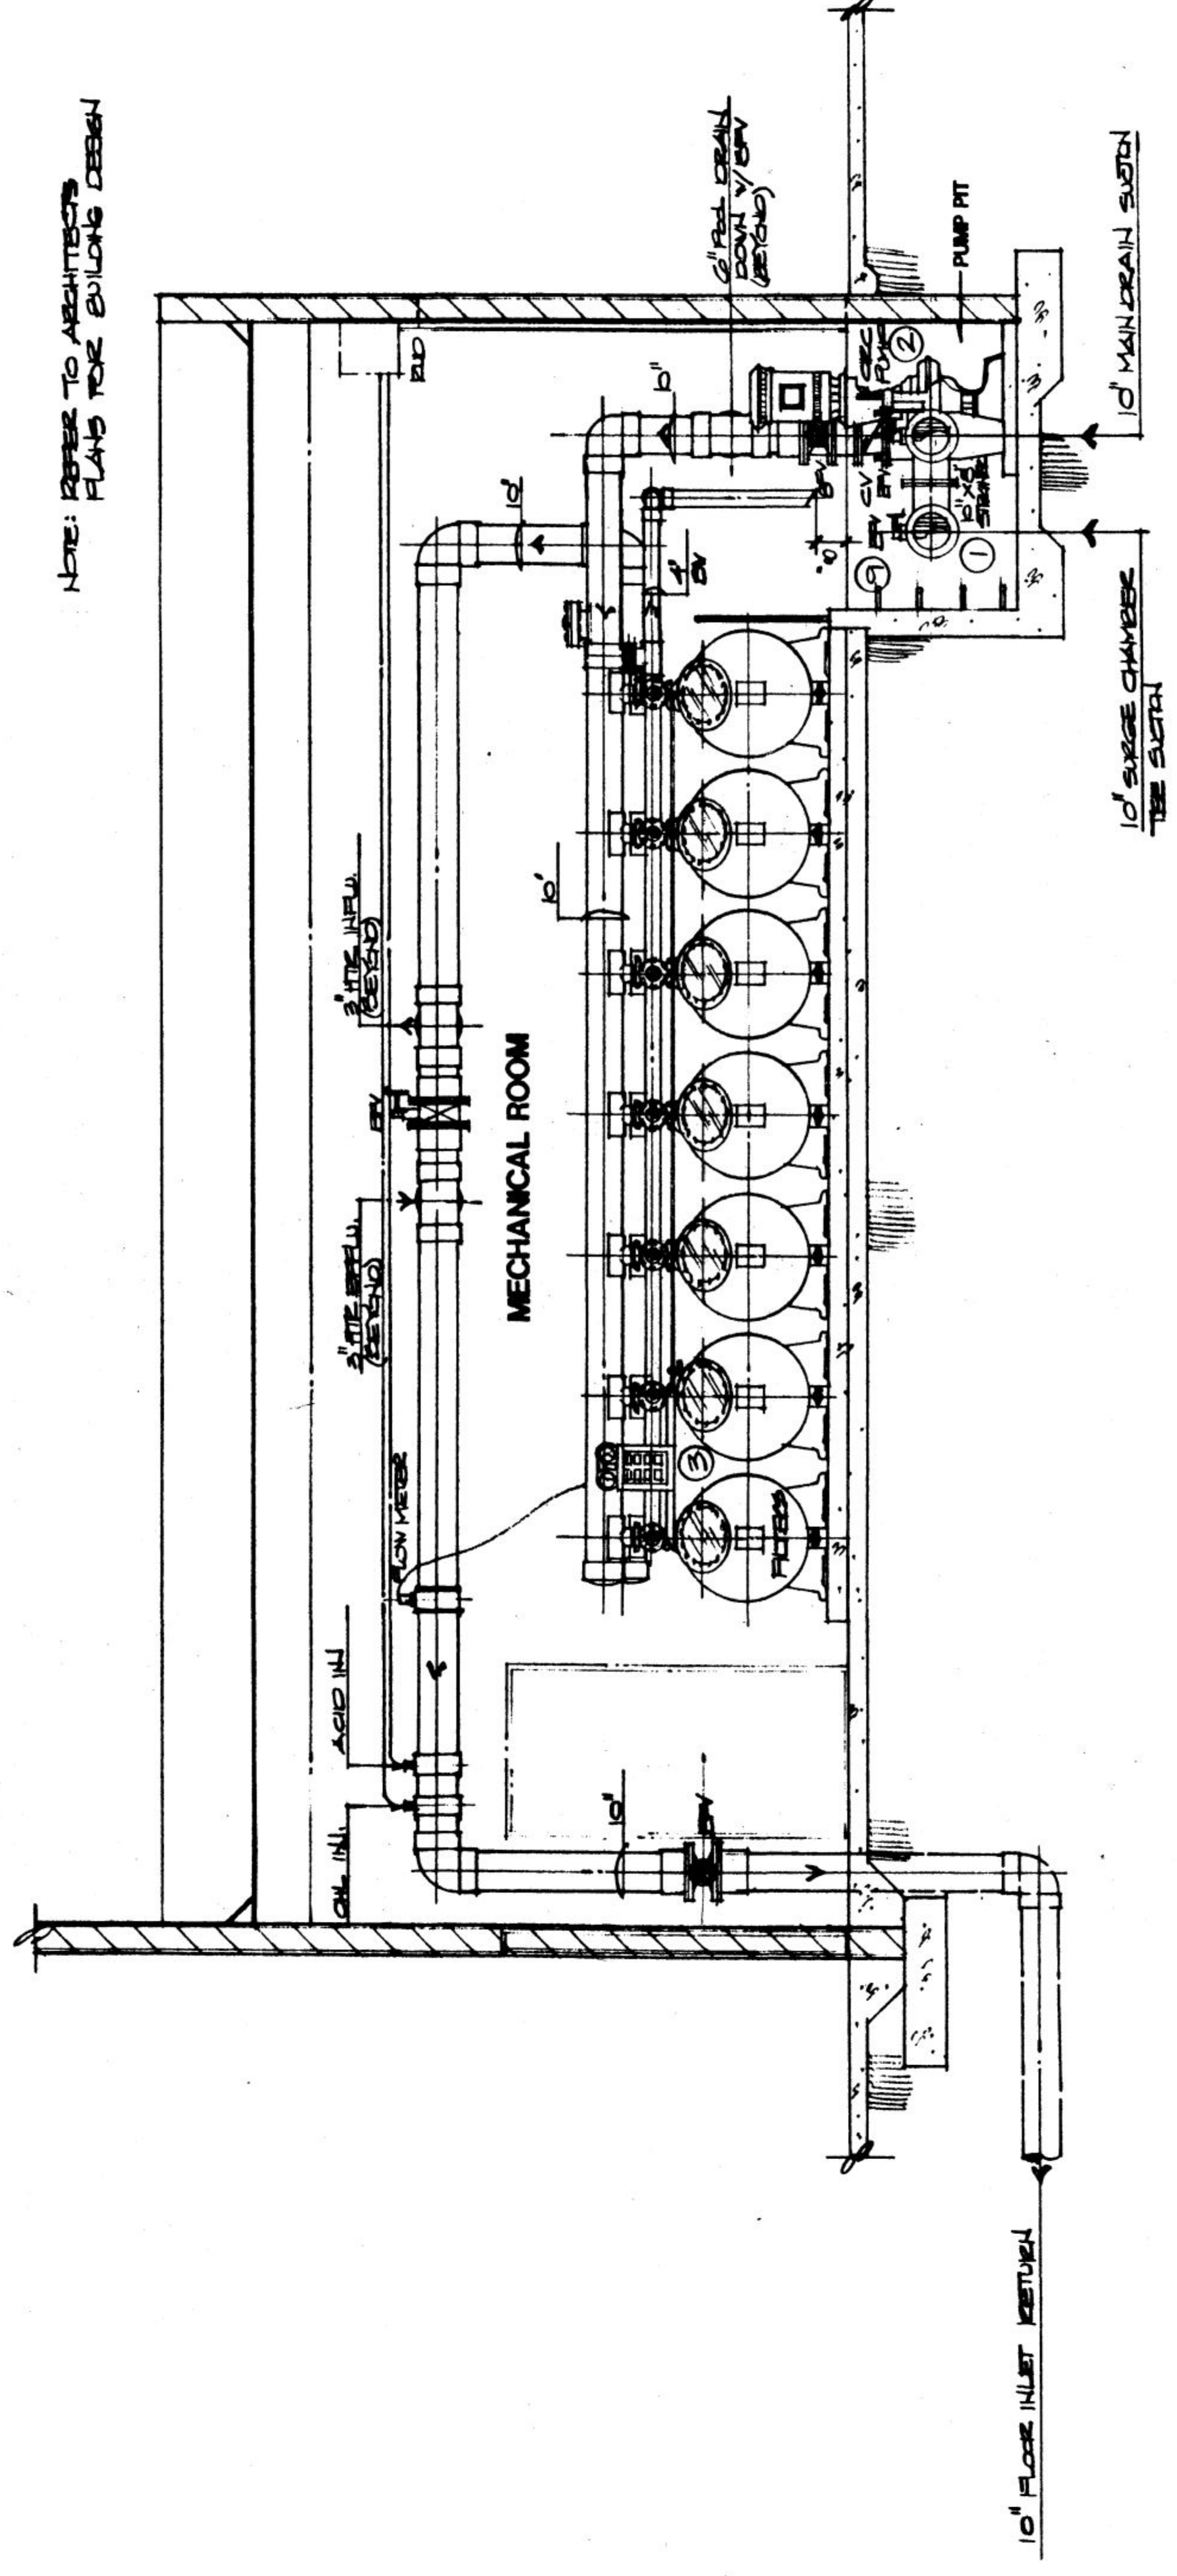

NOTE: REFER TO ARCHITECT'S
FLANS FOR BUILDING DESIGN

SWIMMING POOL MECHANICAL ROOM SECTION

A

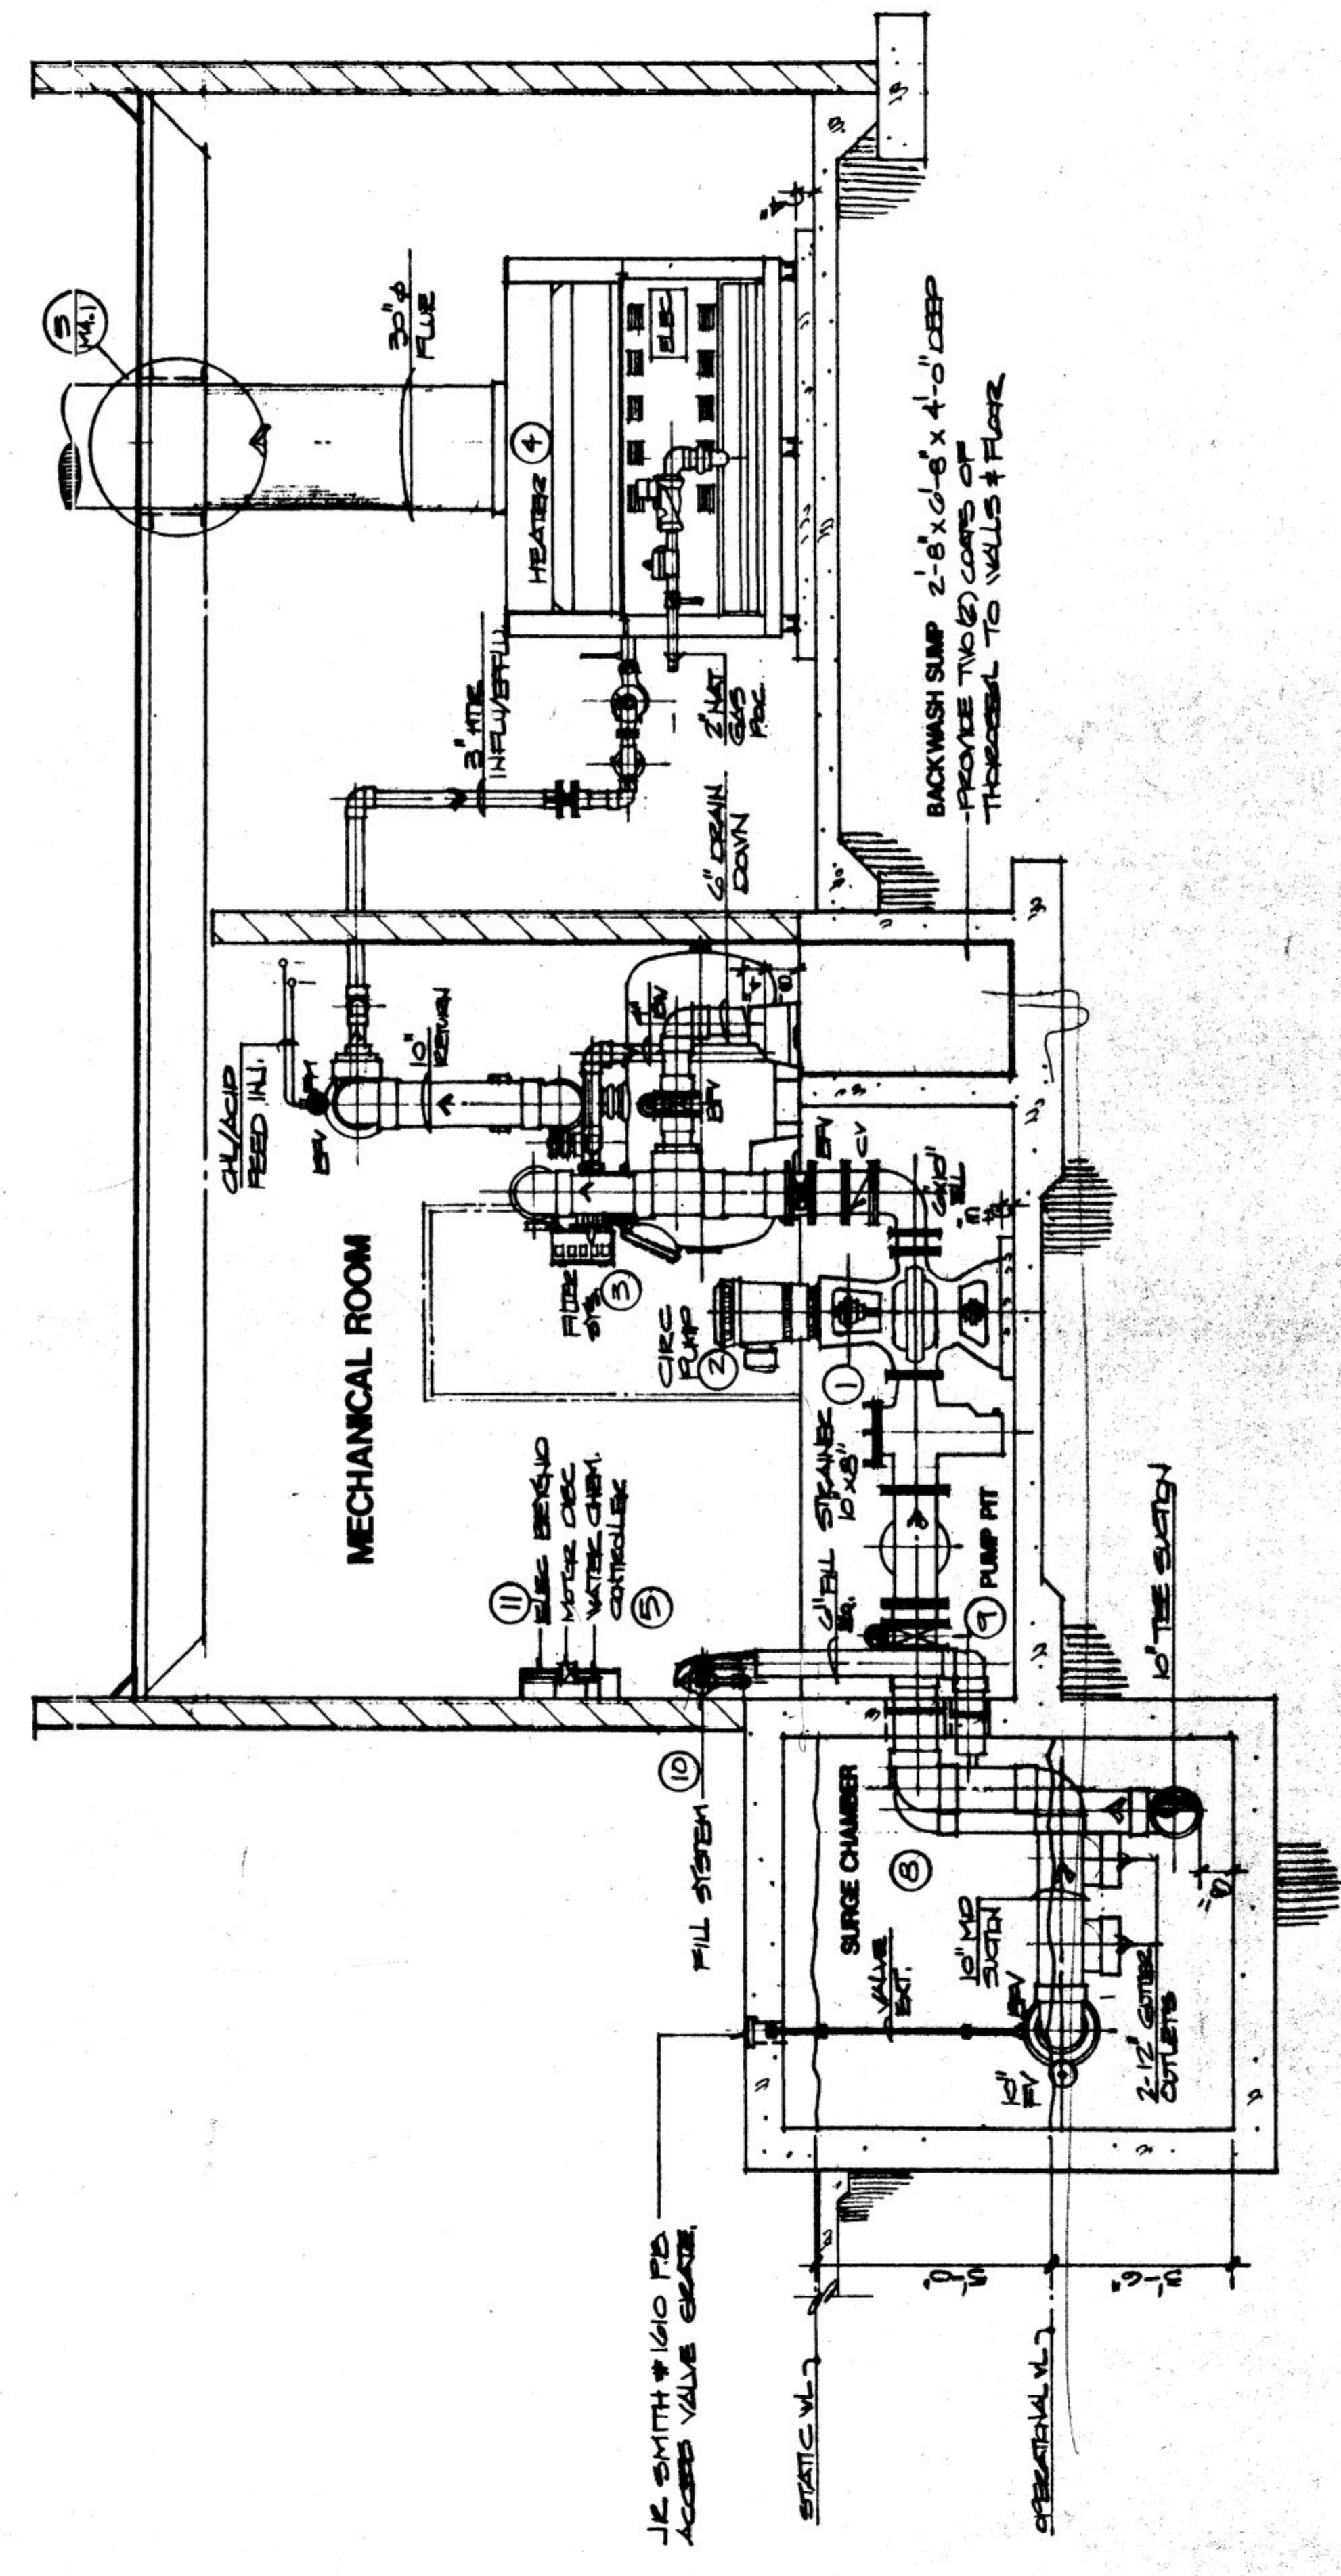

NOTE: REFER TO ARCHITECT'S FLANS
FOR BUILDING DESIGN

SWIMMING POOL MECHANICAL ROOM SECTION

B

