

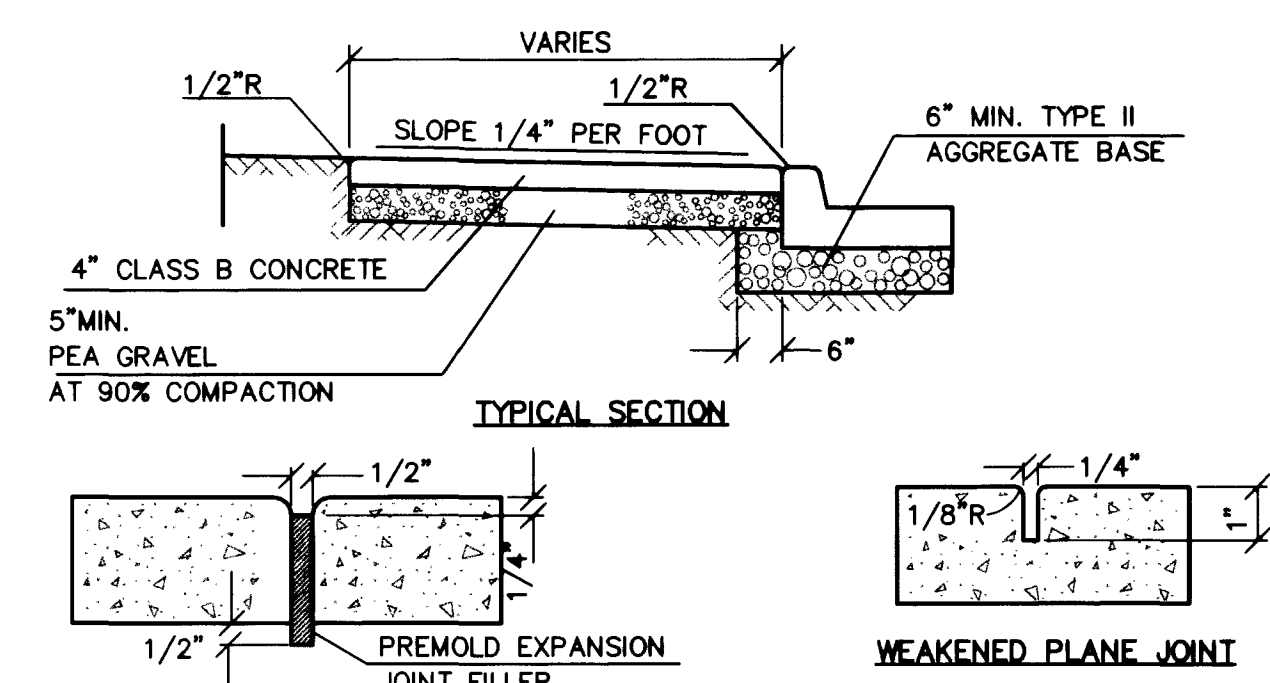
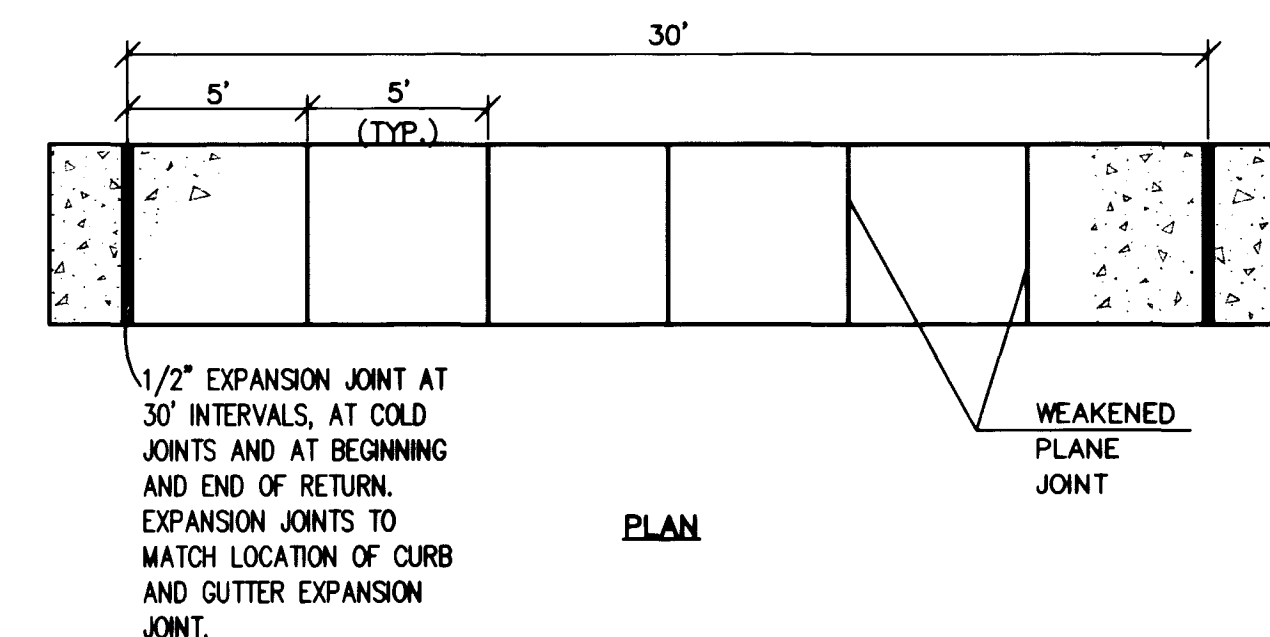
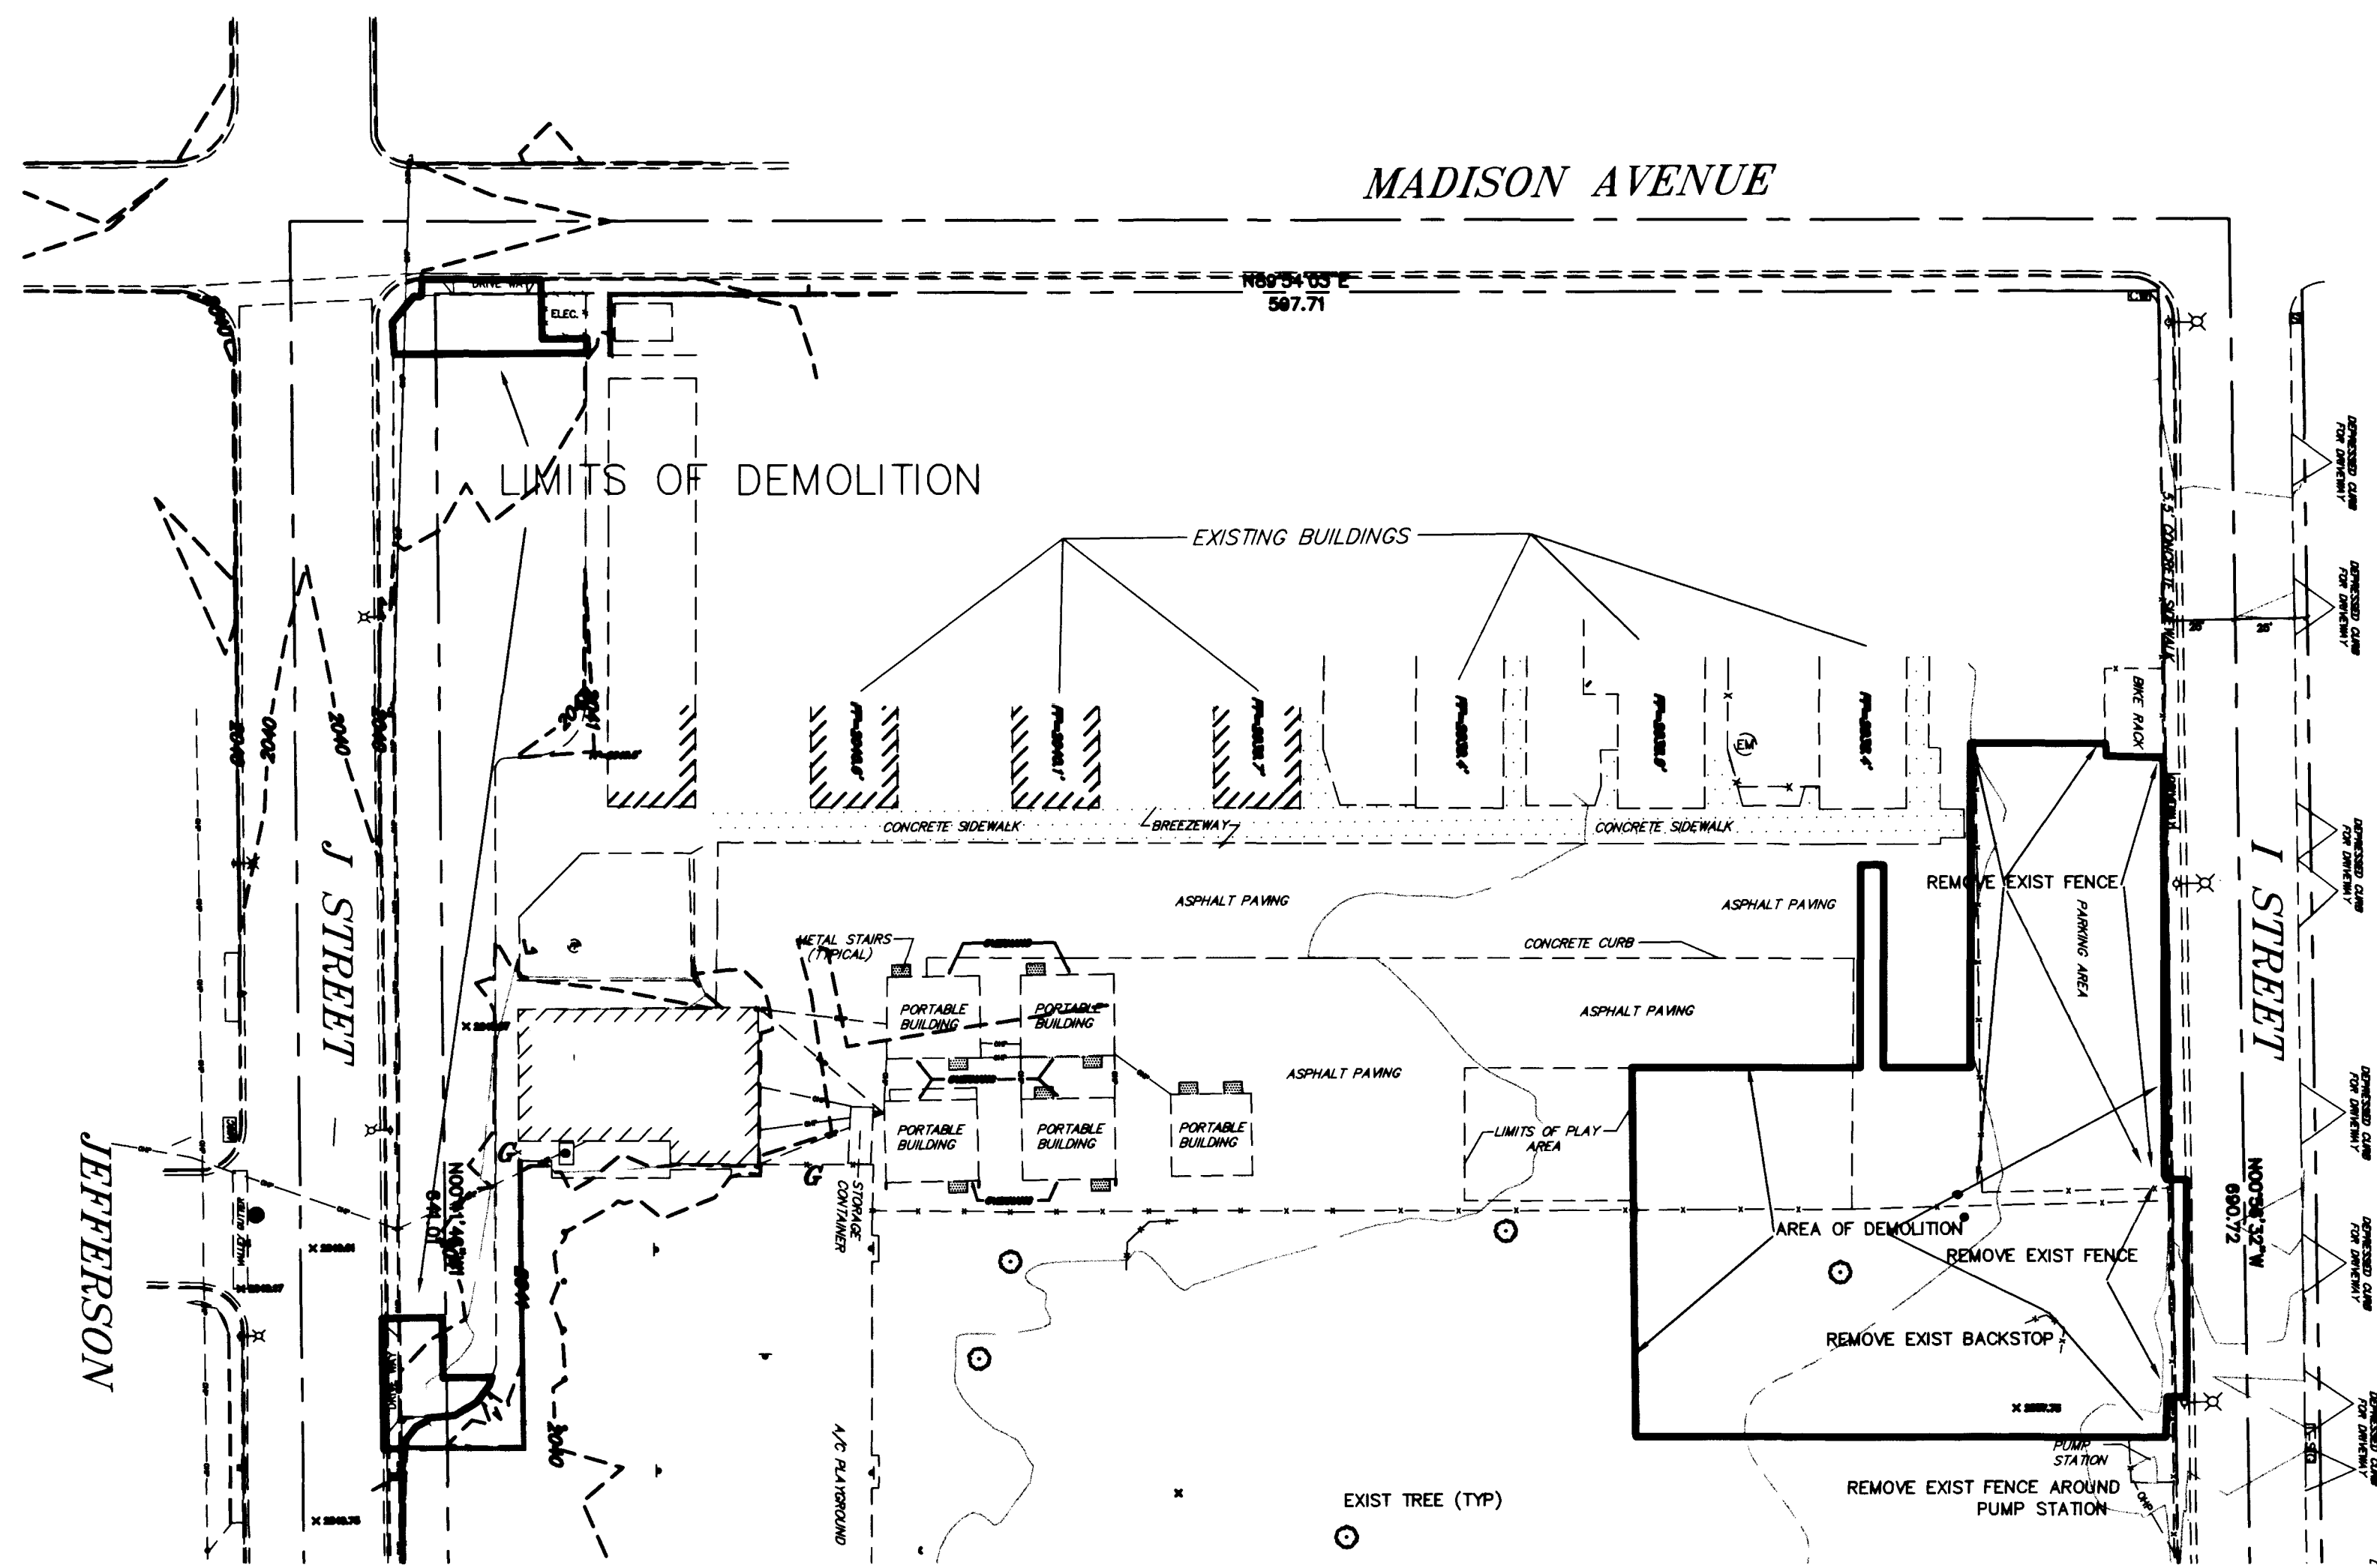


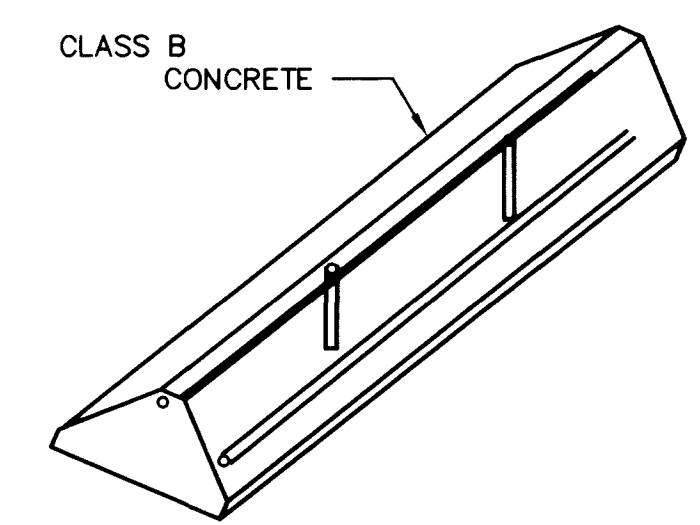


NOTE:
1. ON ALL CURB RETURNS A 1/2" EXPANSION JOINT SHALL BE CONSTRUCTED BETWEEN THE BACK OF CURB AND THE SIDEWALK FOR THE ENTIRE LENGTH OF THE RETURN.

SIDEWALK 2
C3.01


VICINITY MAP

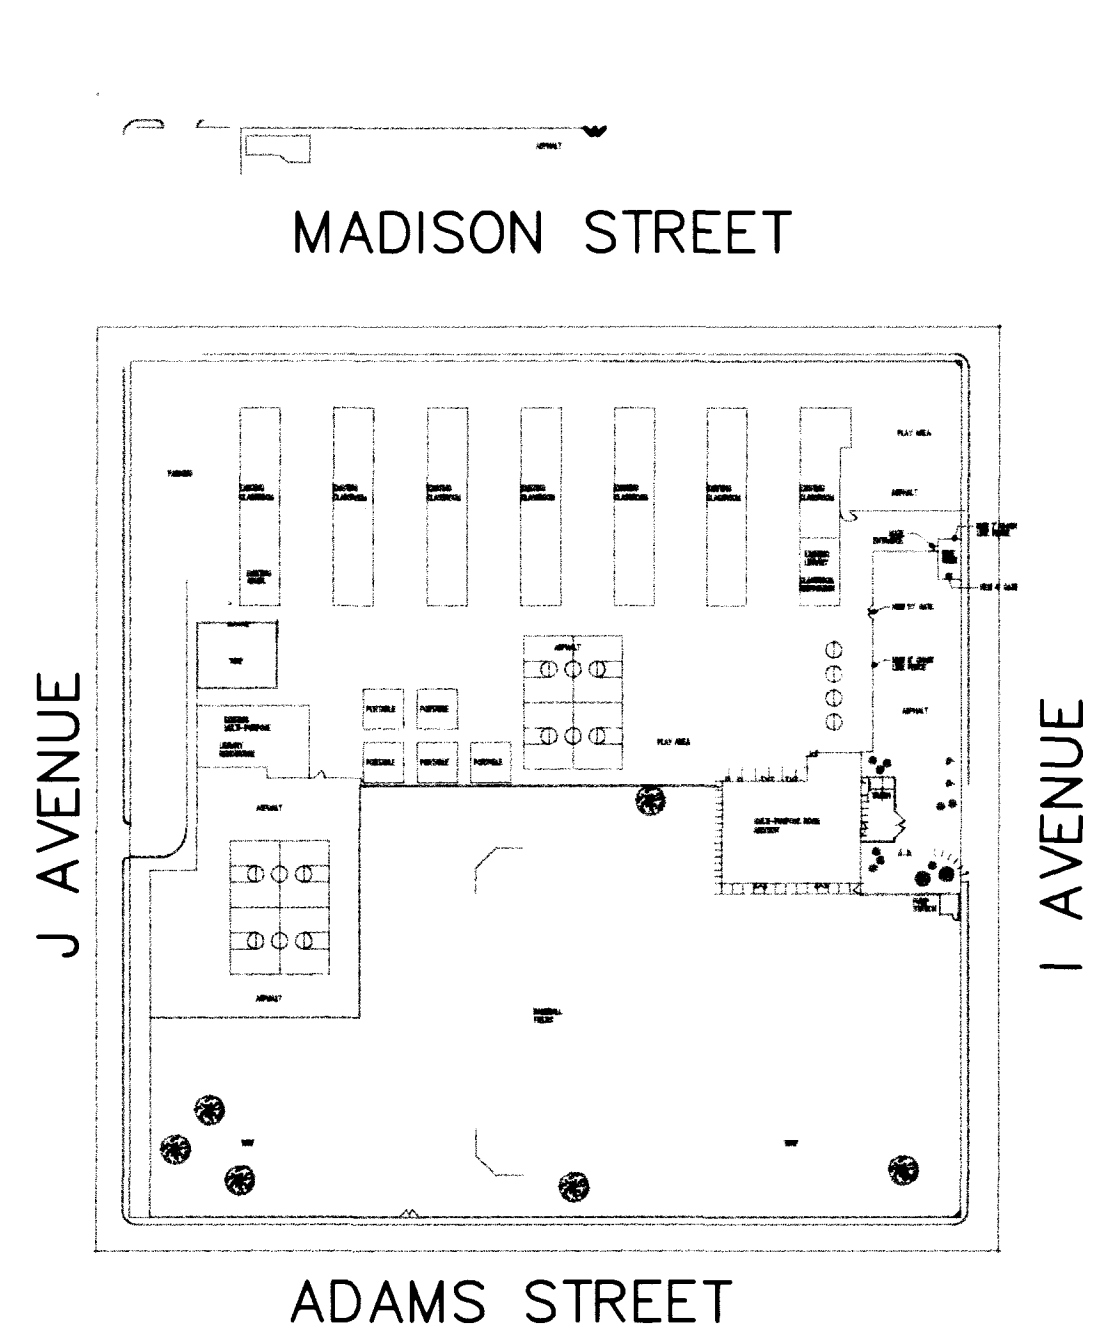

- NOTES:**
1. PRECAST BUMPER BLOCK TO BE USED IN PARKING LOTS ONLY.
 2. GROUT HOLE BEFORE DRIVING SPIKE, FILL HOLE WITH CONCRETE MORTAR & FINISH FLUSH WITH TOP.

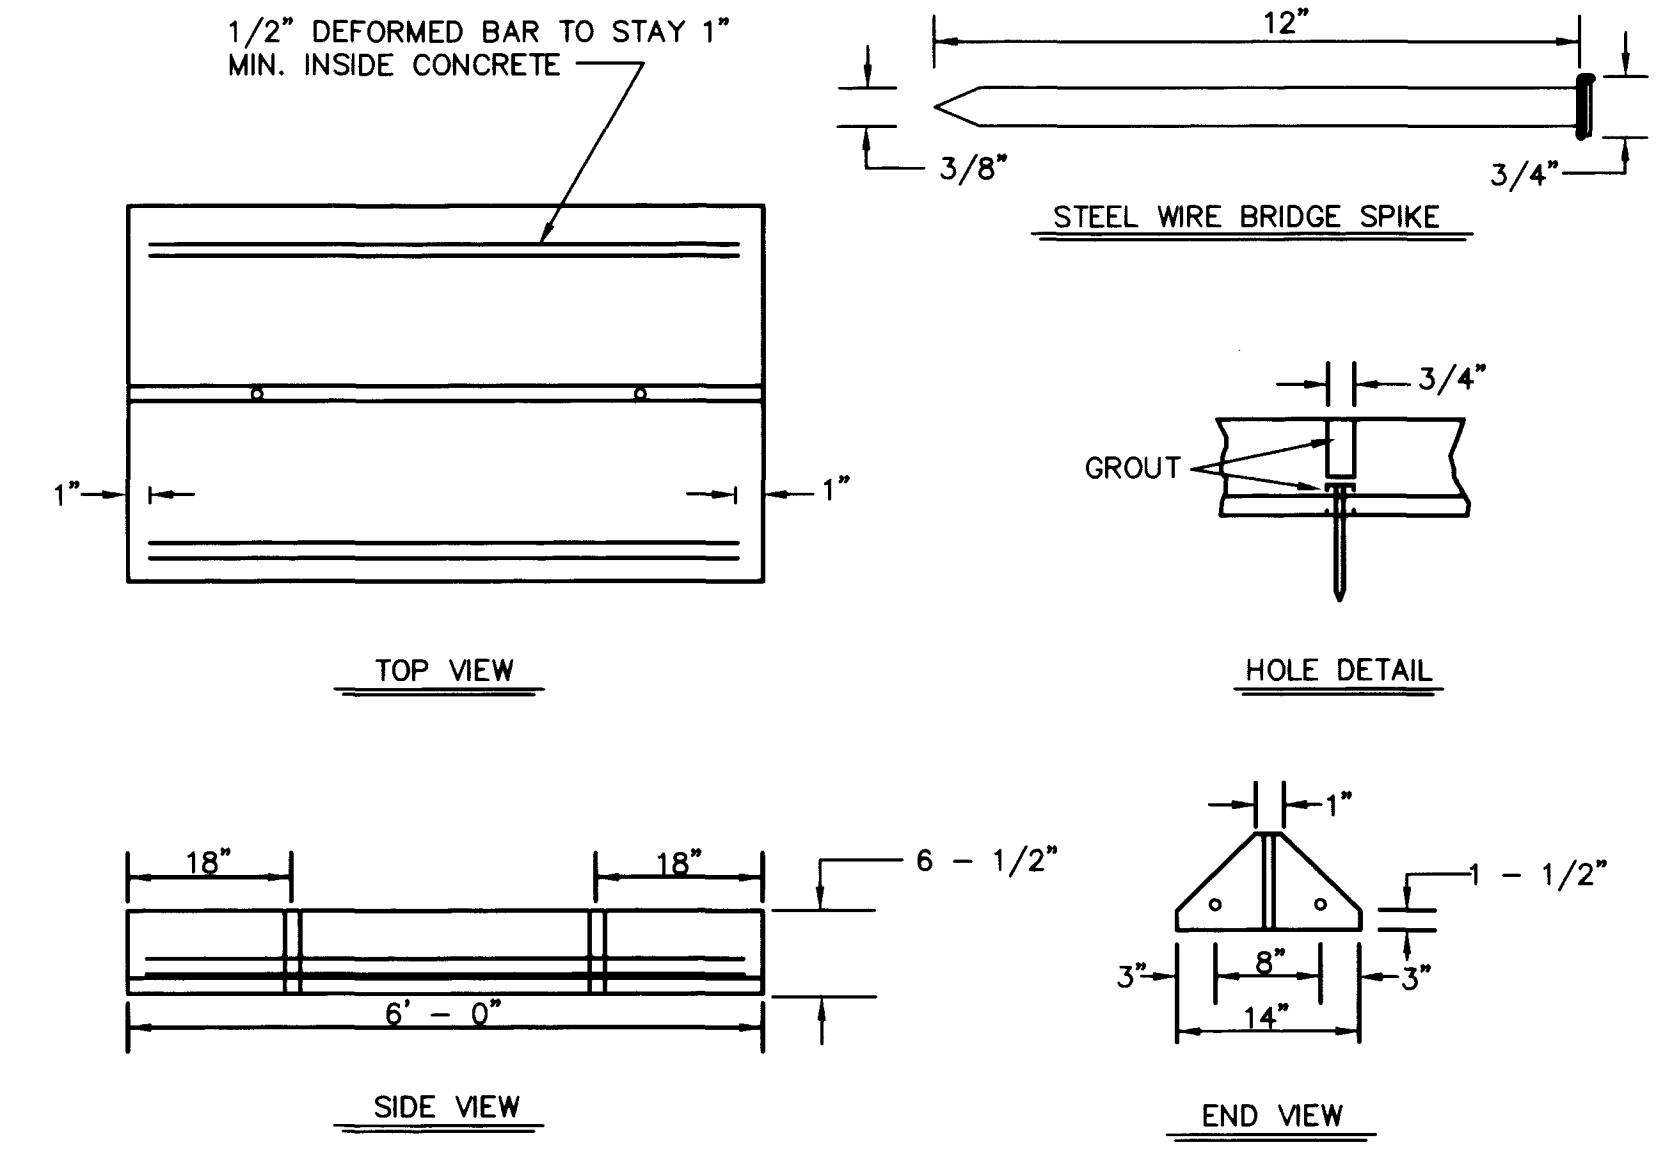

PRECAST BUMPER BLOCK 1
C3.01

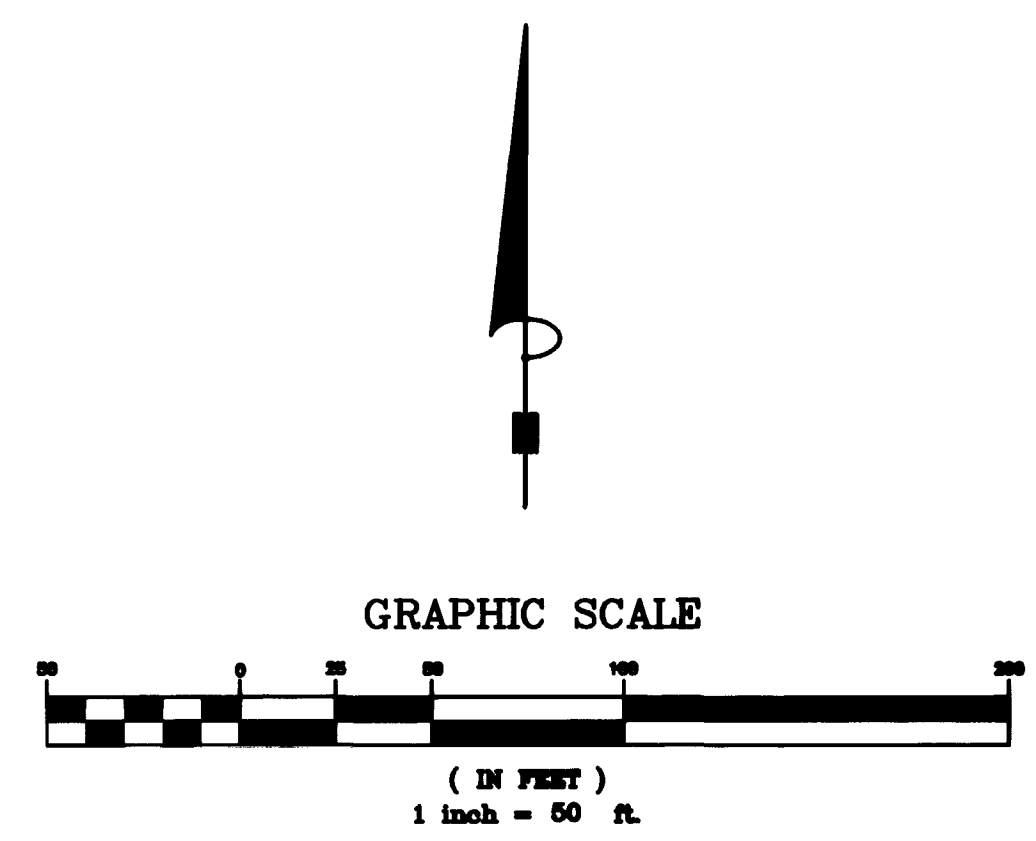

RECOMMENDED

9/4/98

DATE

ERNEST FREGGIARO, P.E.

PROFESSIONAL ENGINEER

No. 6772

MATT KELLY E.S. / MADISON E.S.

CCSD No. 0790, 0850

MADISON DEMOLITION PLAN

SHEET

C3.01

4 OF 6

13812

715-107

12/16/98

