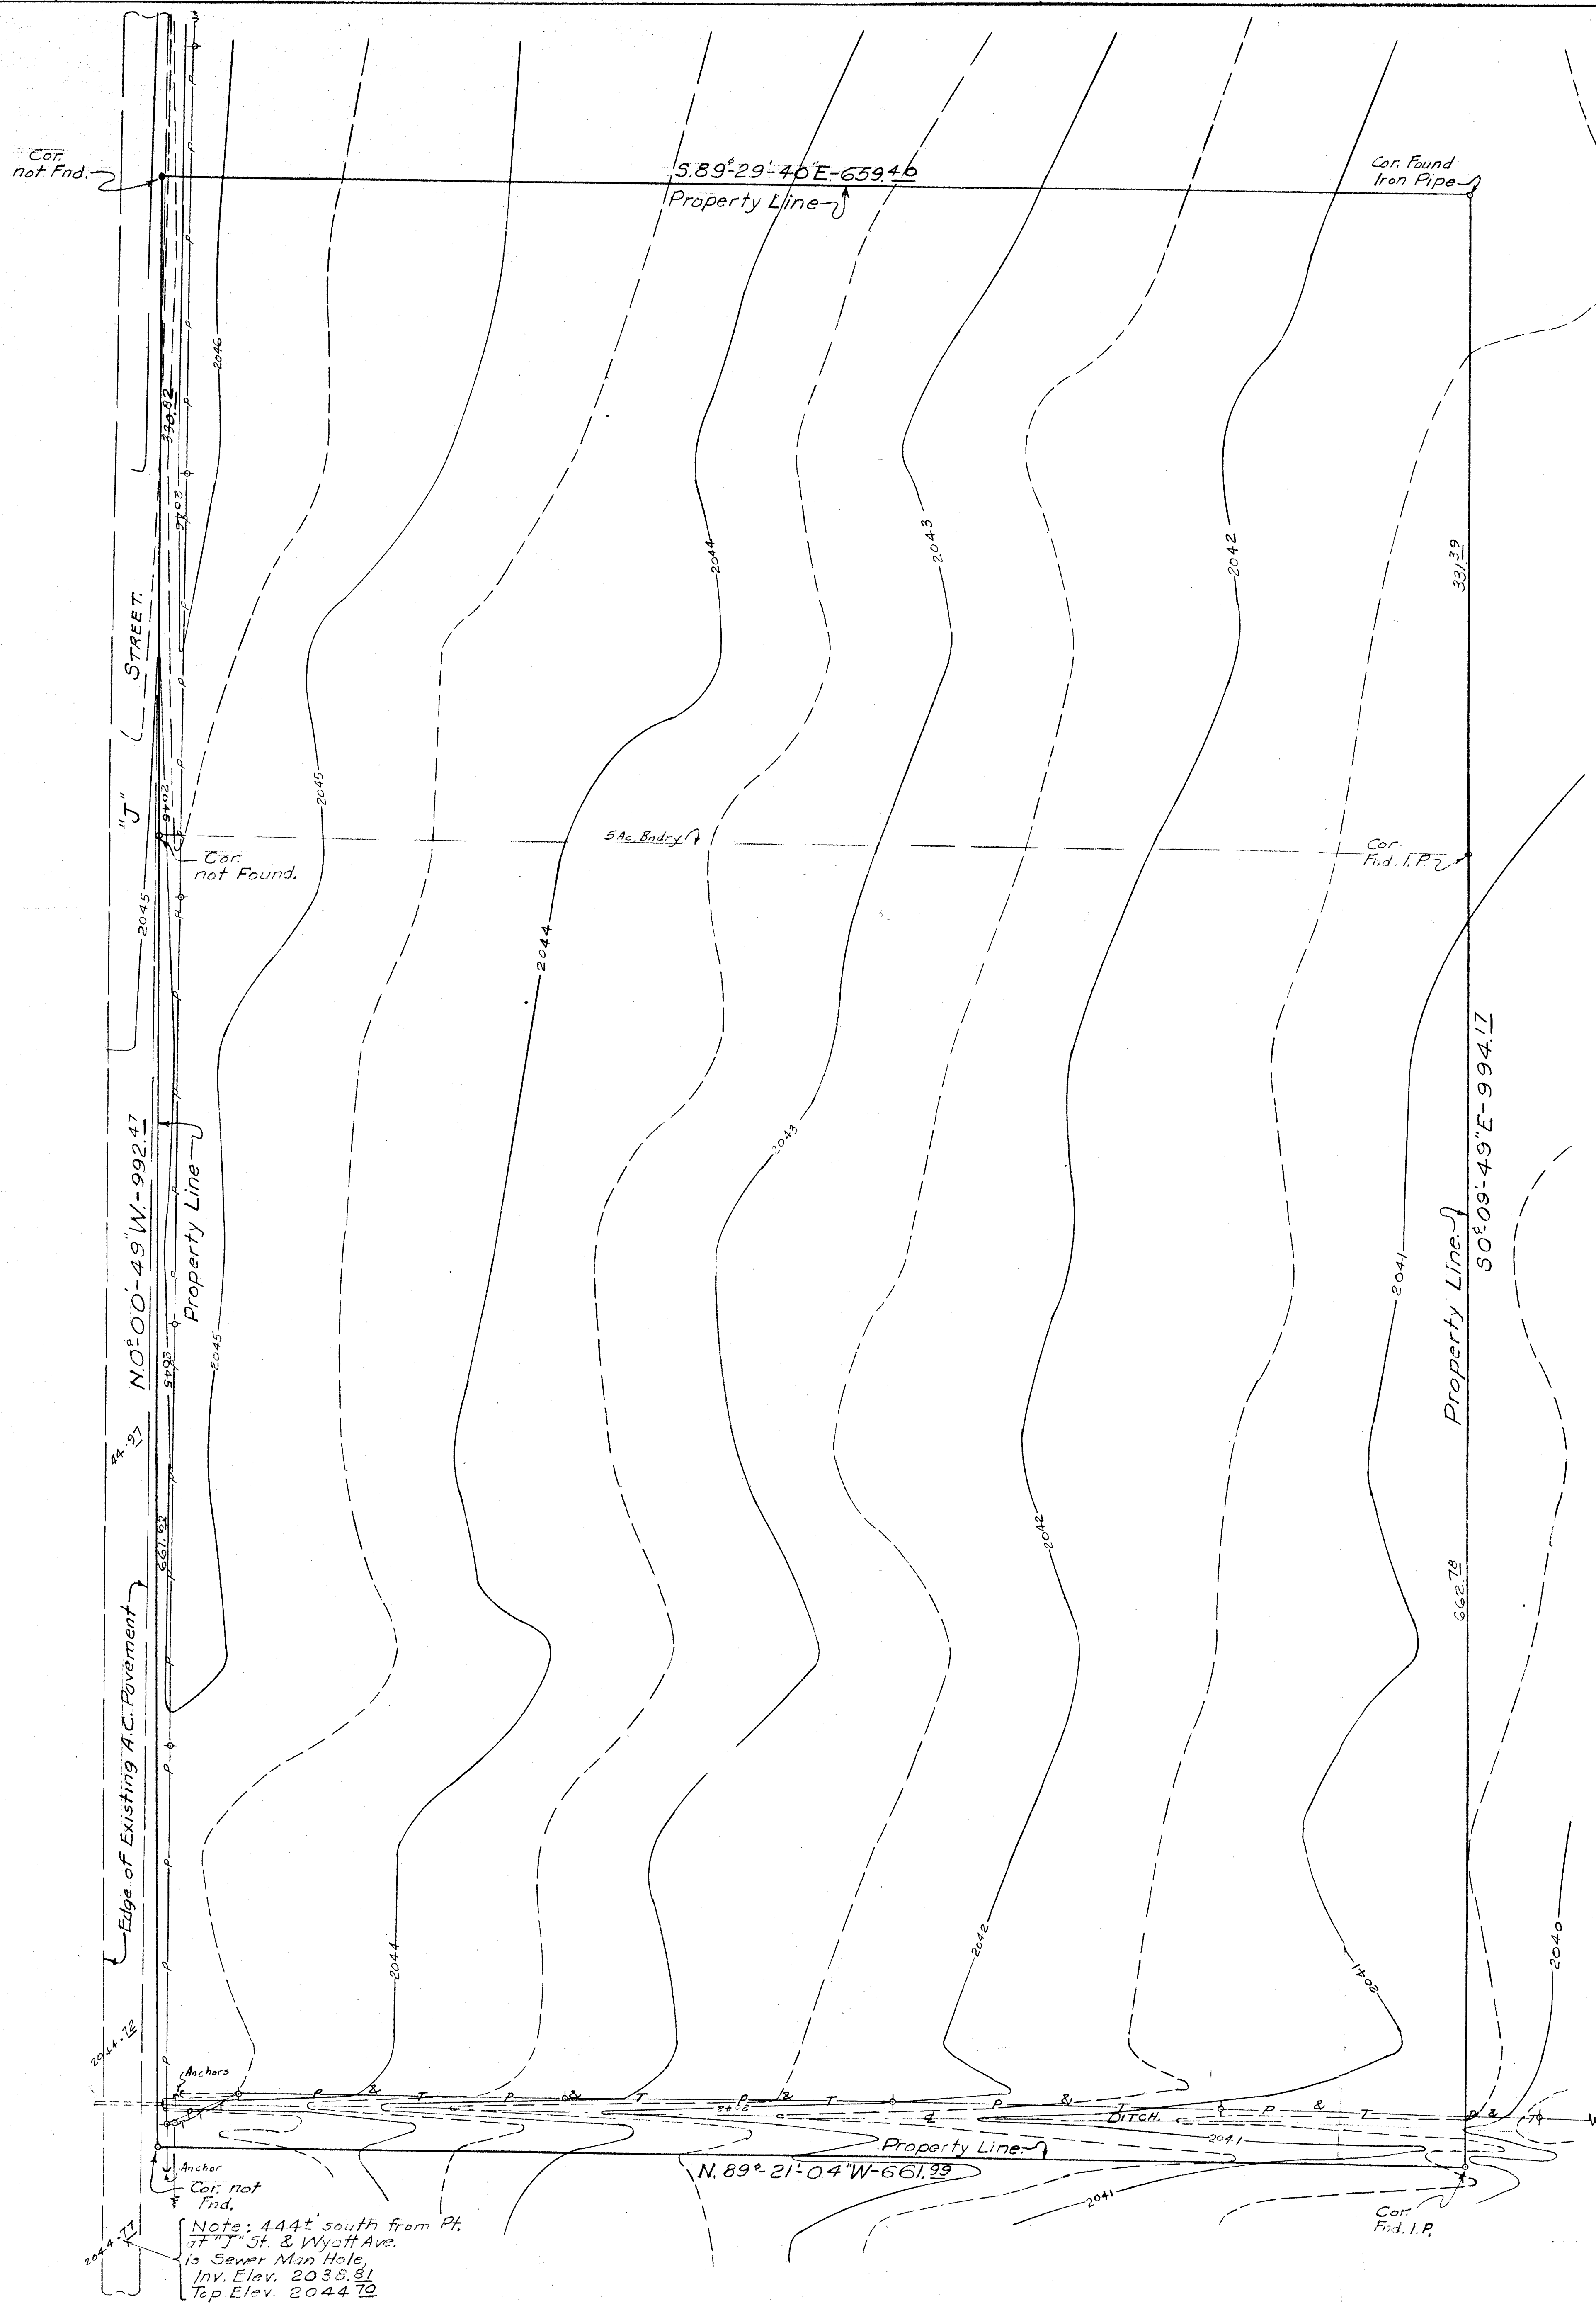


SCALE: One Inch = 40 Feet.

LEGAL DESCRIPTION OF PARCEL.
3/4 NW 1/4 NE 1/4 & SW 1/4 NE 1/4
SE 1/4 OF SECTION 21, T.20S, R.61E,
M.D.B. & M.
WITHIN CITY OF LAS VEGAS, NEVADA.
REF. SURVEY: FILE 6, PAGE 23.

LEGEND

- P & T- : Power & Telephone Lines
on same poles. (Cable).
- P- : Power Line.
- T- : Telephone Line (Cable)

CLARK COUNTY SCHOOL DISTRICT
PROPOSED ELEMENTARY SCHOOL SITE.
TOPOGRAPHIC MAP.
CONTOUR INTERVAL = 0.5 FOOT.

Prepared by Ernest H. Clary, P.E.
Reg. Prof. Civil Eng. and Land
Surveyor - No. 290 - Nevada.
1210 Western St.
Las Vegas, Nevada.

Scale: One Inch = 40 Feet.
Datum: City of Las Vegas Elev. s.
April 12, 1960
Drawing No. 60-1.
One Sheet.

