


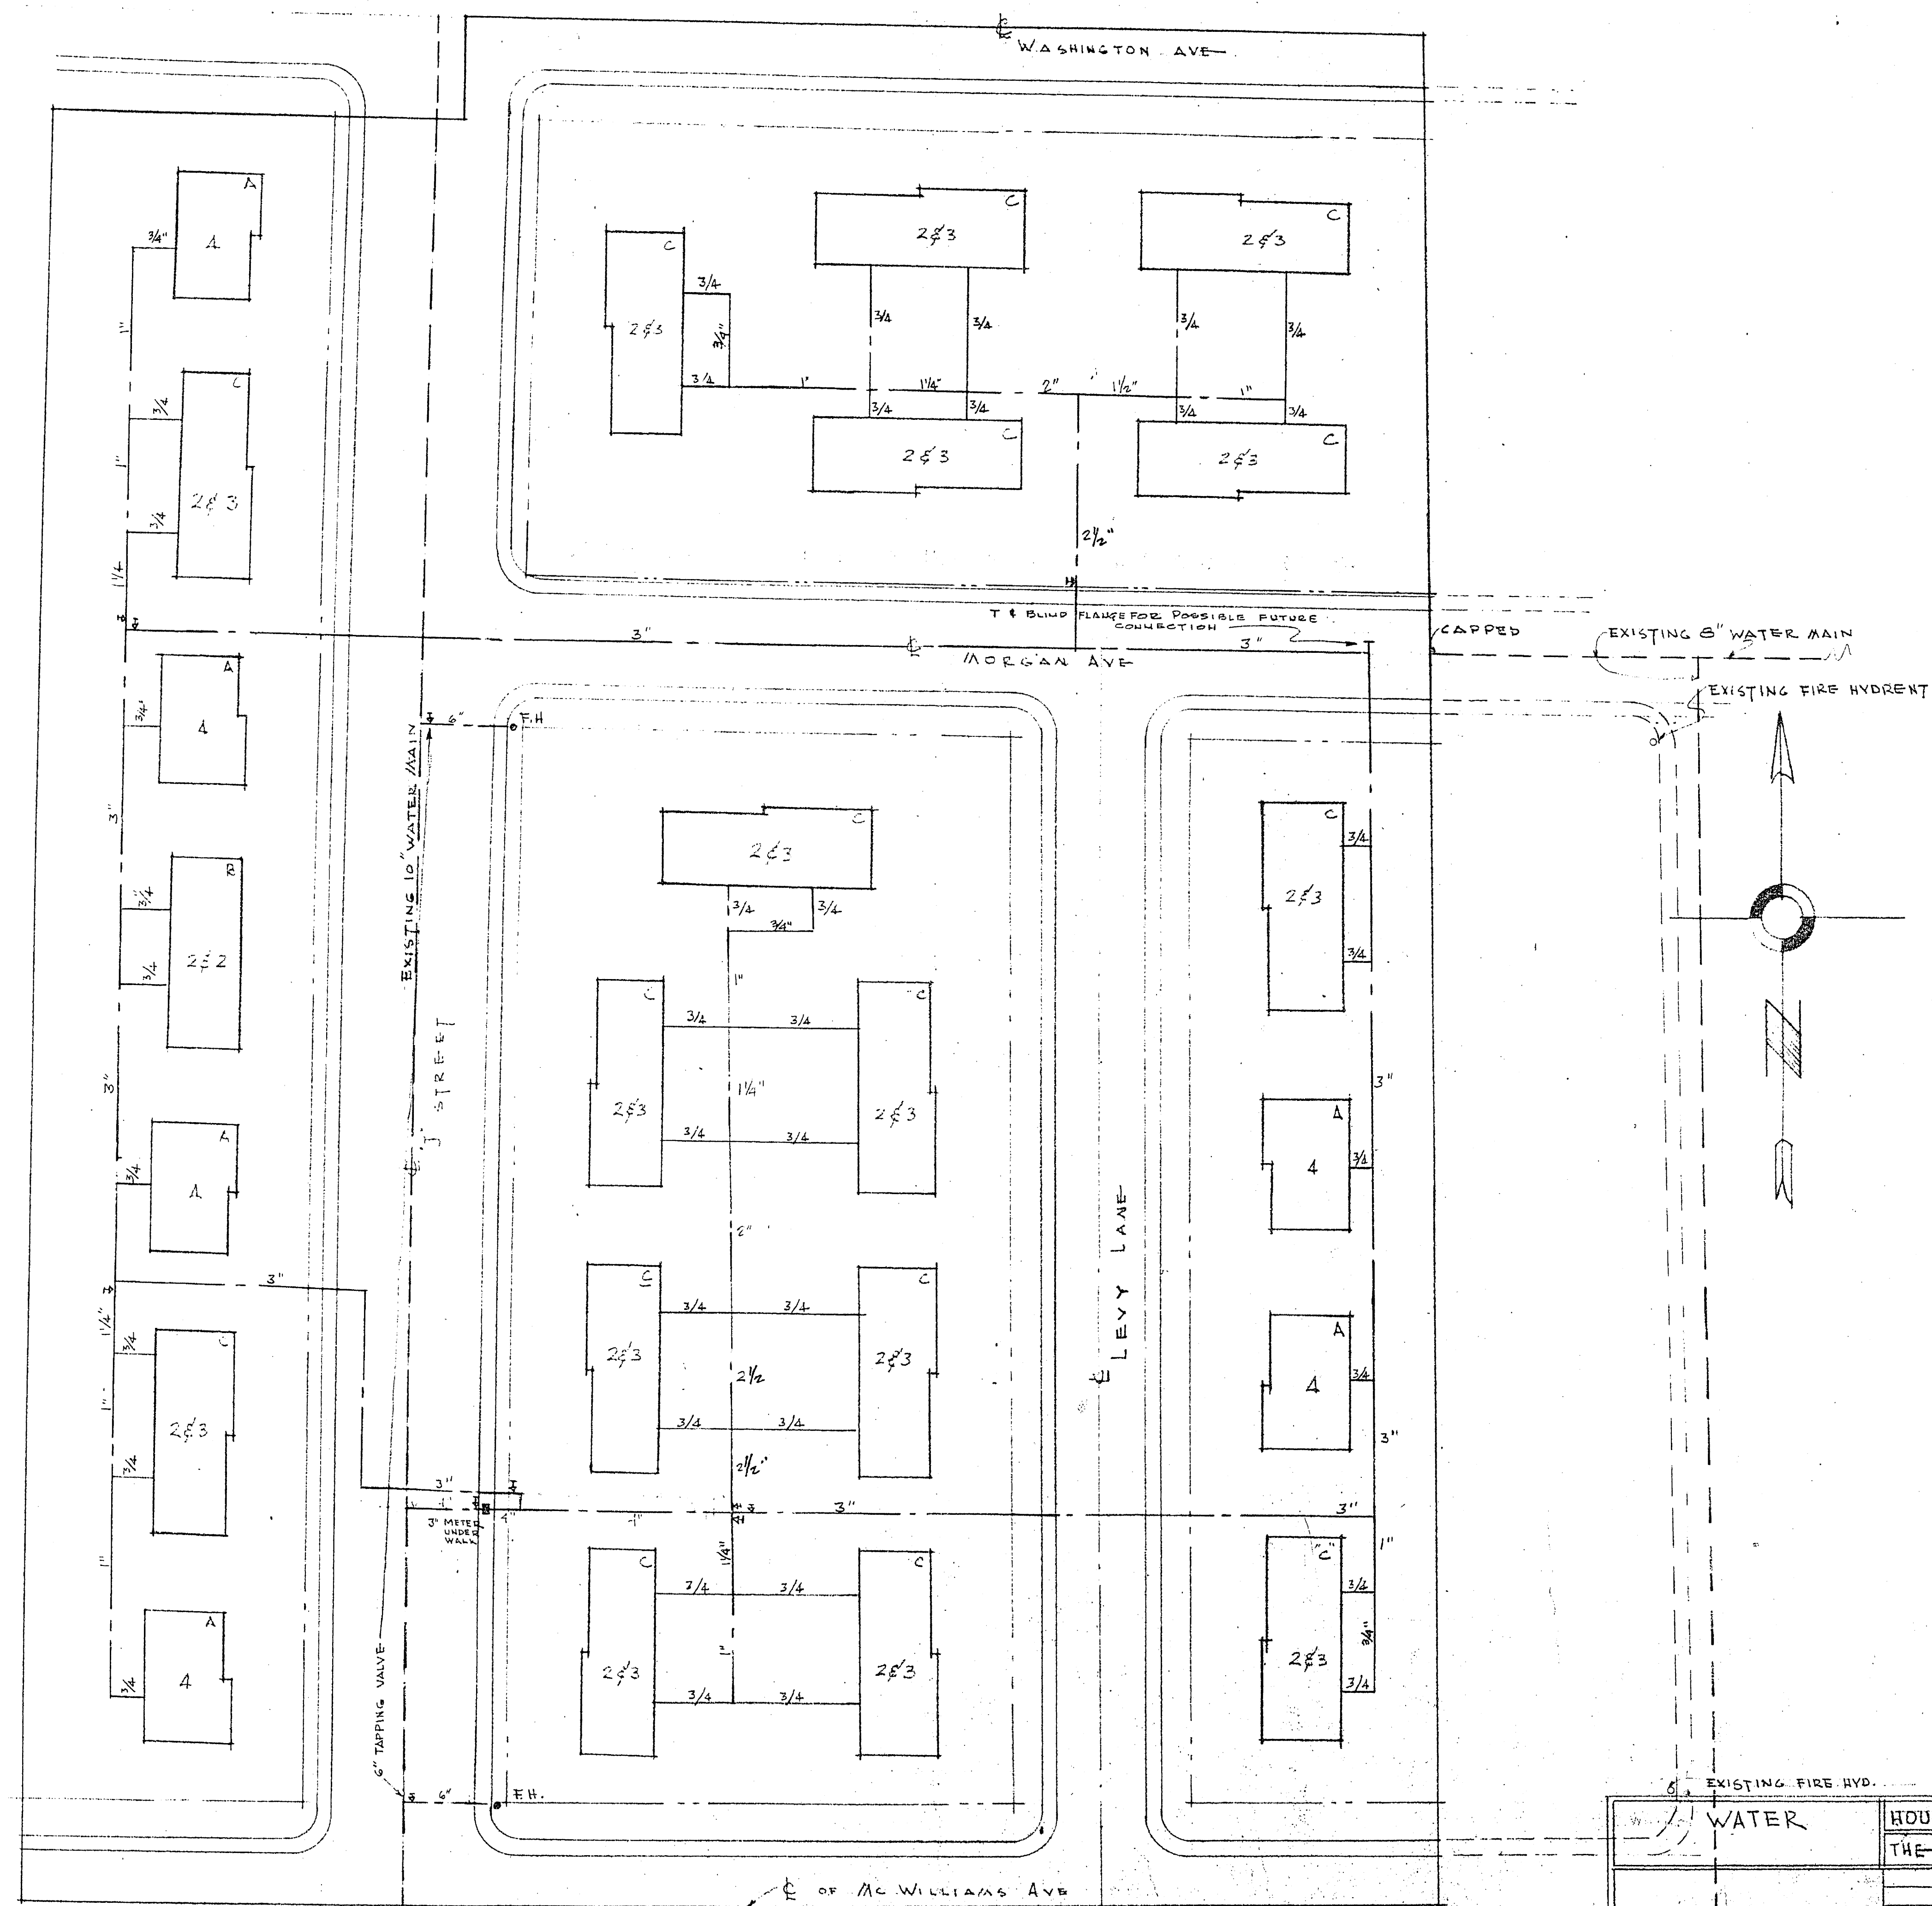

LEGEND


— WATER LINES - DOMESTIC

--- EXISTING WATER MAINS

--- WATER LINES TO FIRE HYDRENT


• FH FIRE HYDRENT

- NOTES:
1. ESTIMATED - WATER PRESSURE 35#
 2. PIPE 3" & LARGER SHALL BE CLASS 150 TRANSITE-PIPE 2 1/2" & SMALLER SHALL BE DIPPED & WRAPPED GALV. STEEL T. & C. PIPE
 3. FIRE HYDRENTS SHALL BE 6" C.I. CLASS 150 AND SHALL BE OBTAINED BY CONTRACTOR FROM LAS VEGAS CITY FIRE DEPARTMENT AND SHALL BE INSTALLED BY CONTRACTOR.
 4. WATER METER SHALL BE 3" SET IN CONC. VAULT UNDER SIDEWALK WITH CAST IRON LID.
 5. PROVIDE CONC ACCESS BOX WITH CAST IRON LID OVER ALL VALVES (SET LID FLUSH WITH FINISH GRADE).

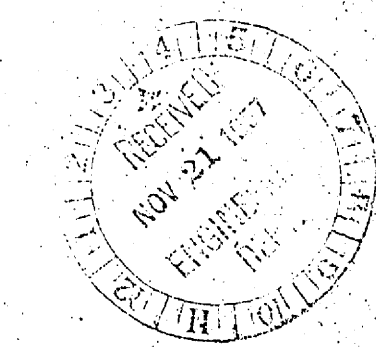

WATER		HOUSING PROJECT FOR THE HOUSING AUTHORITY OF THE CITY OF LAS VEGAS NEVADA		Job	DATE
		PROJECT NO. NEV. 2-2		8-5-57	
ELMO C. BRUNER A.I.A. ARCHITECT DU 4-0370 903 No. 5TH - LAS VEGAS - NEVADA		DRAWN BY		J.B.	
		CHECKED BY			
		SHEET OR		5-8	11
REVISIONS		VERIFY ALL DIMENSIONS ON THE SITE			

SCALE 1" = 30'-0"

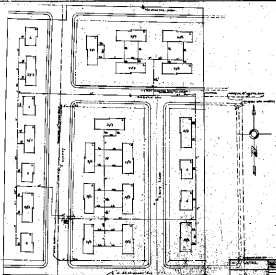



