


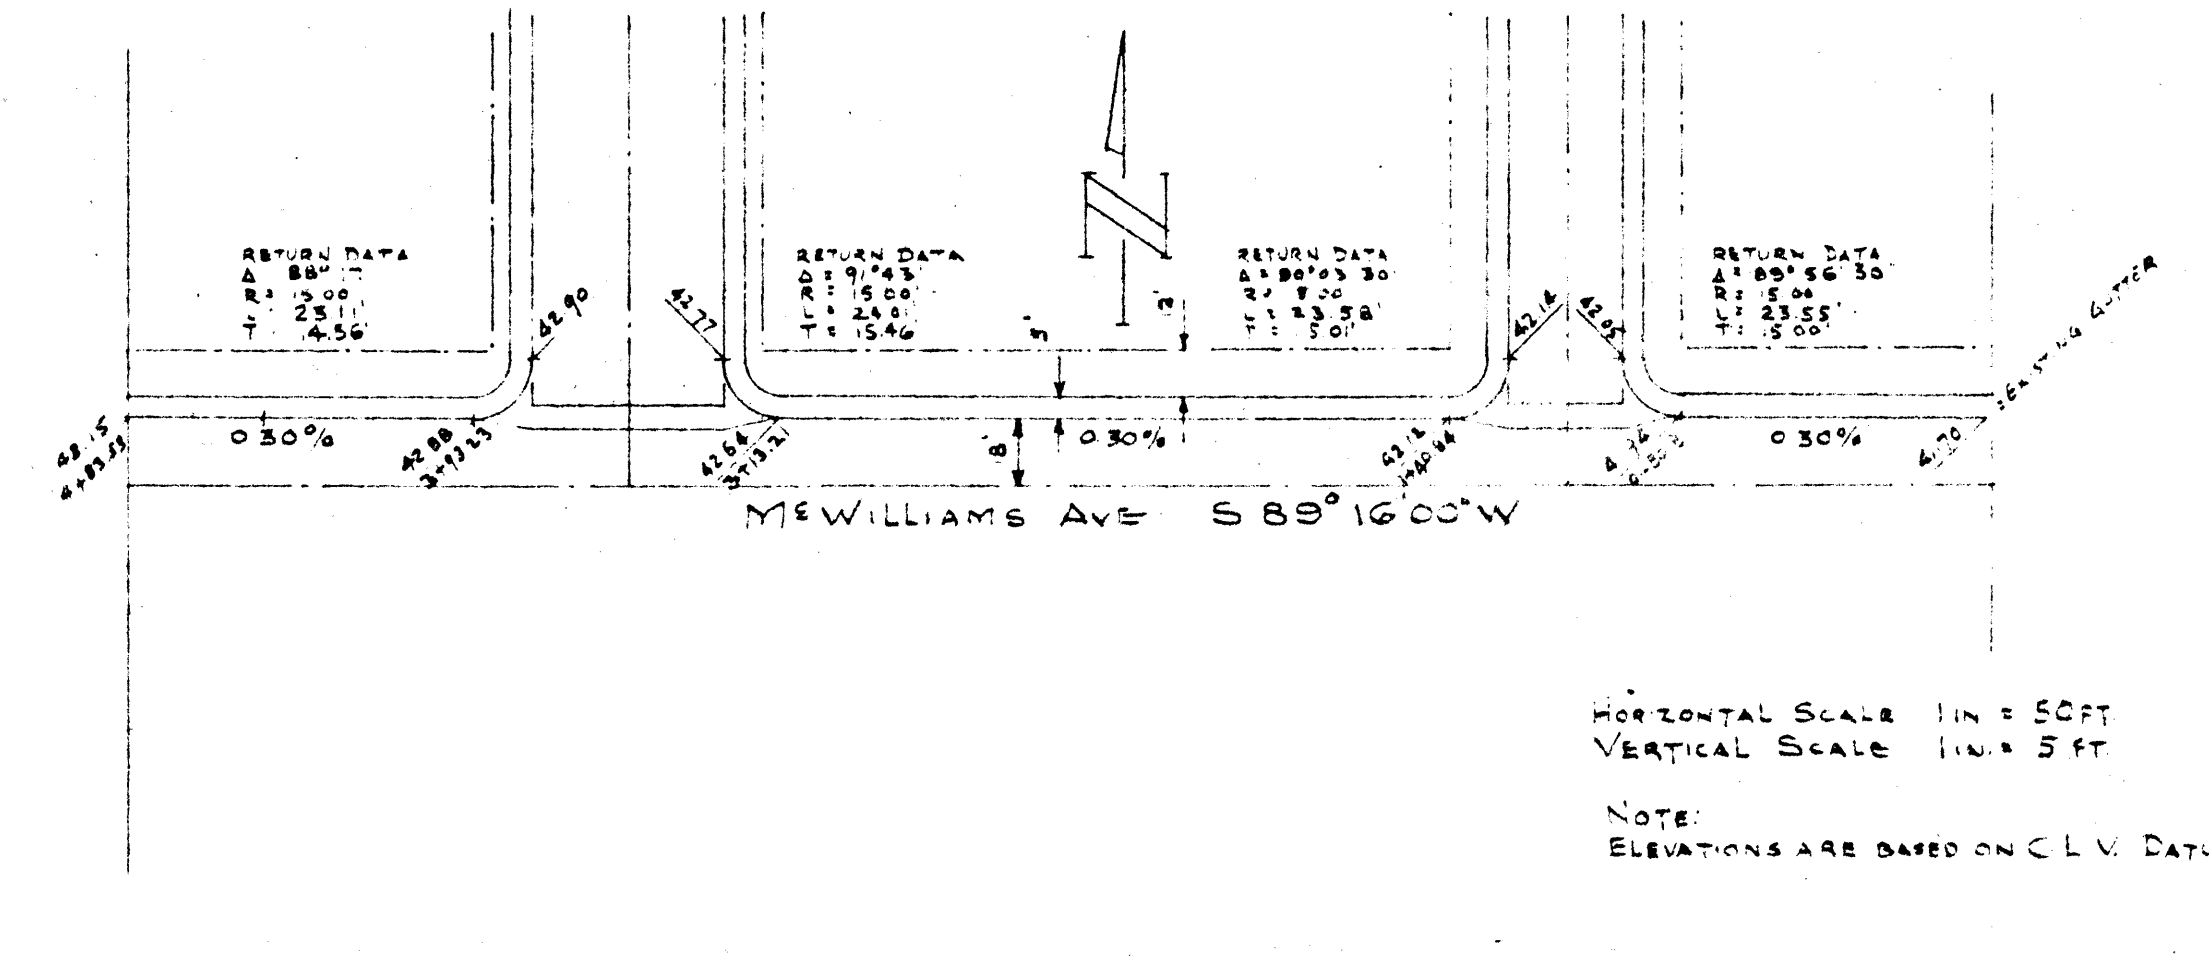
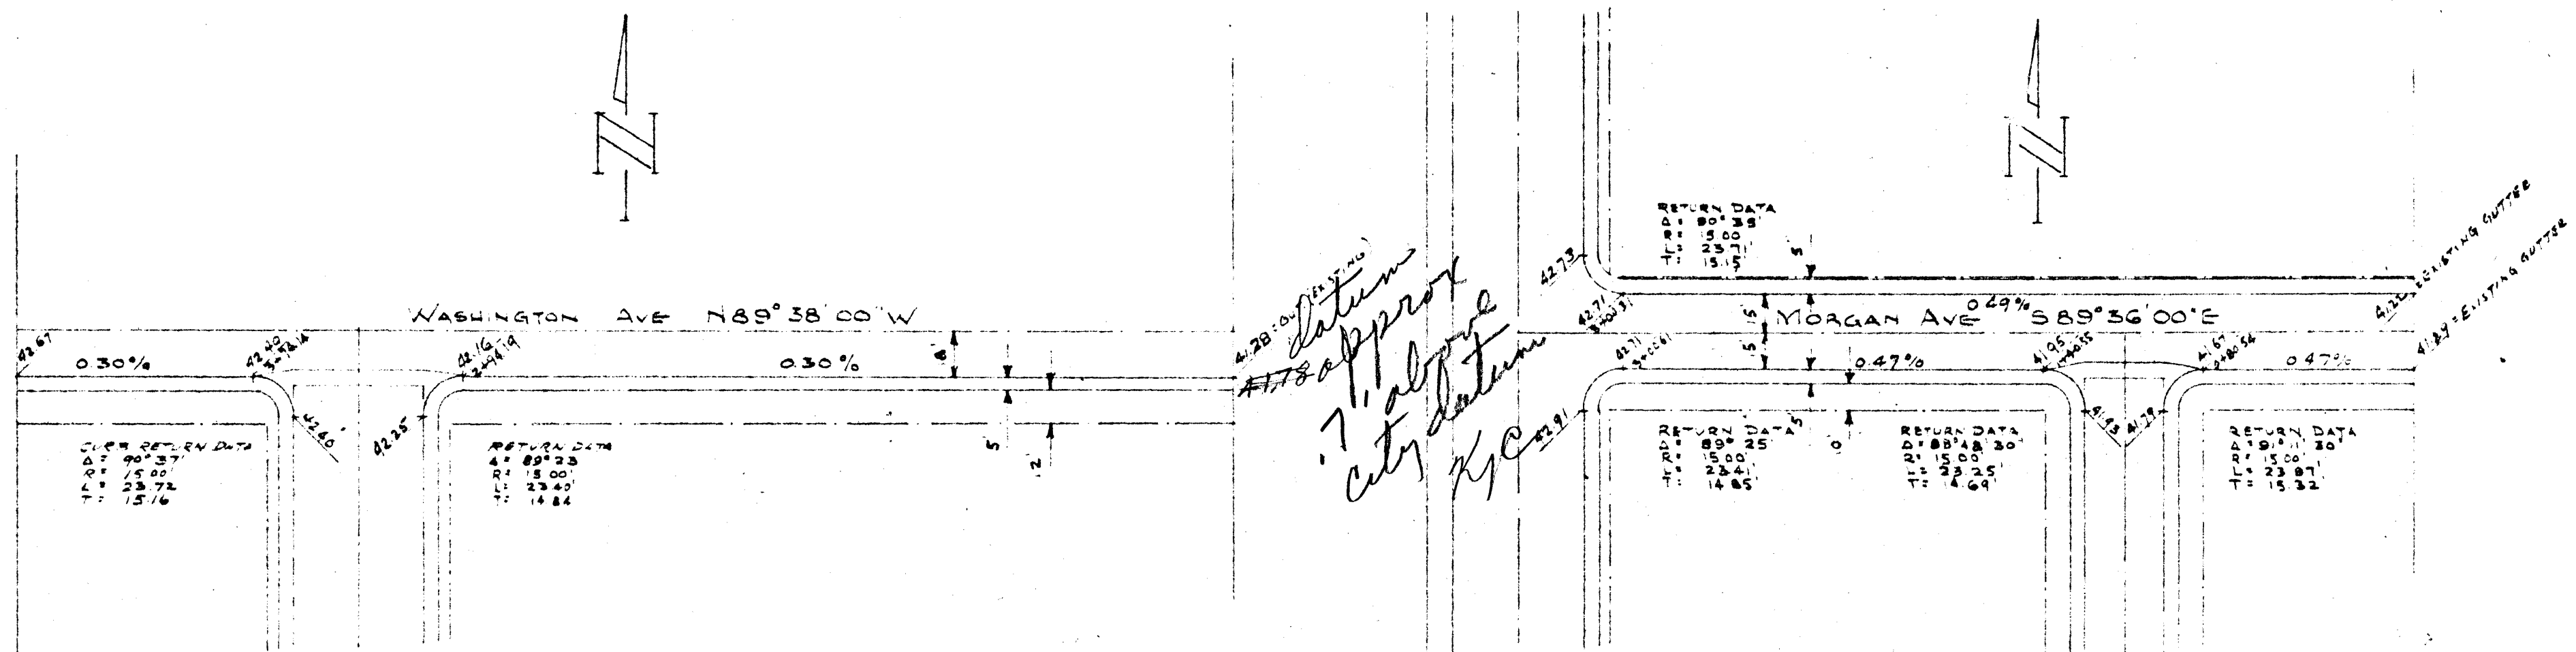
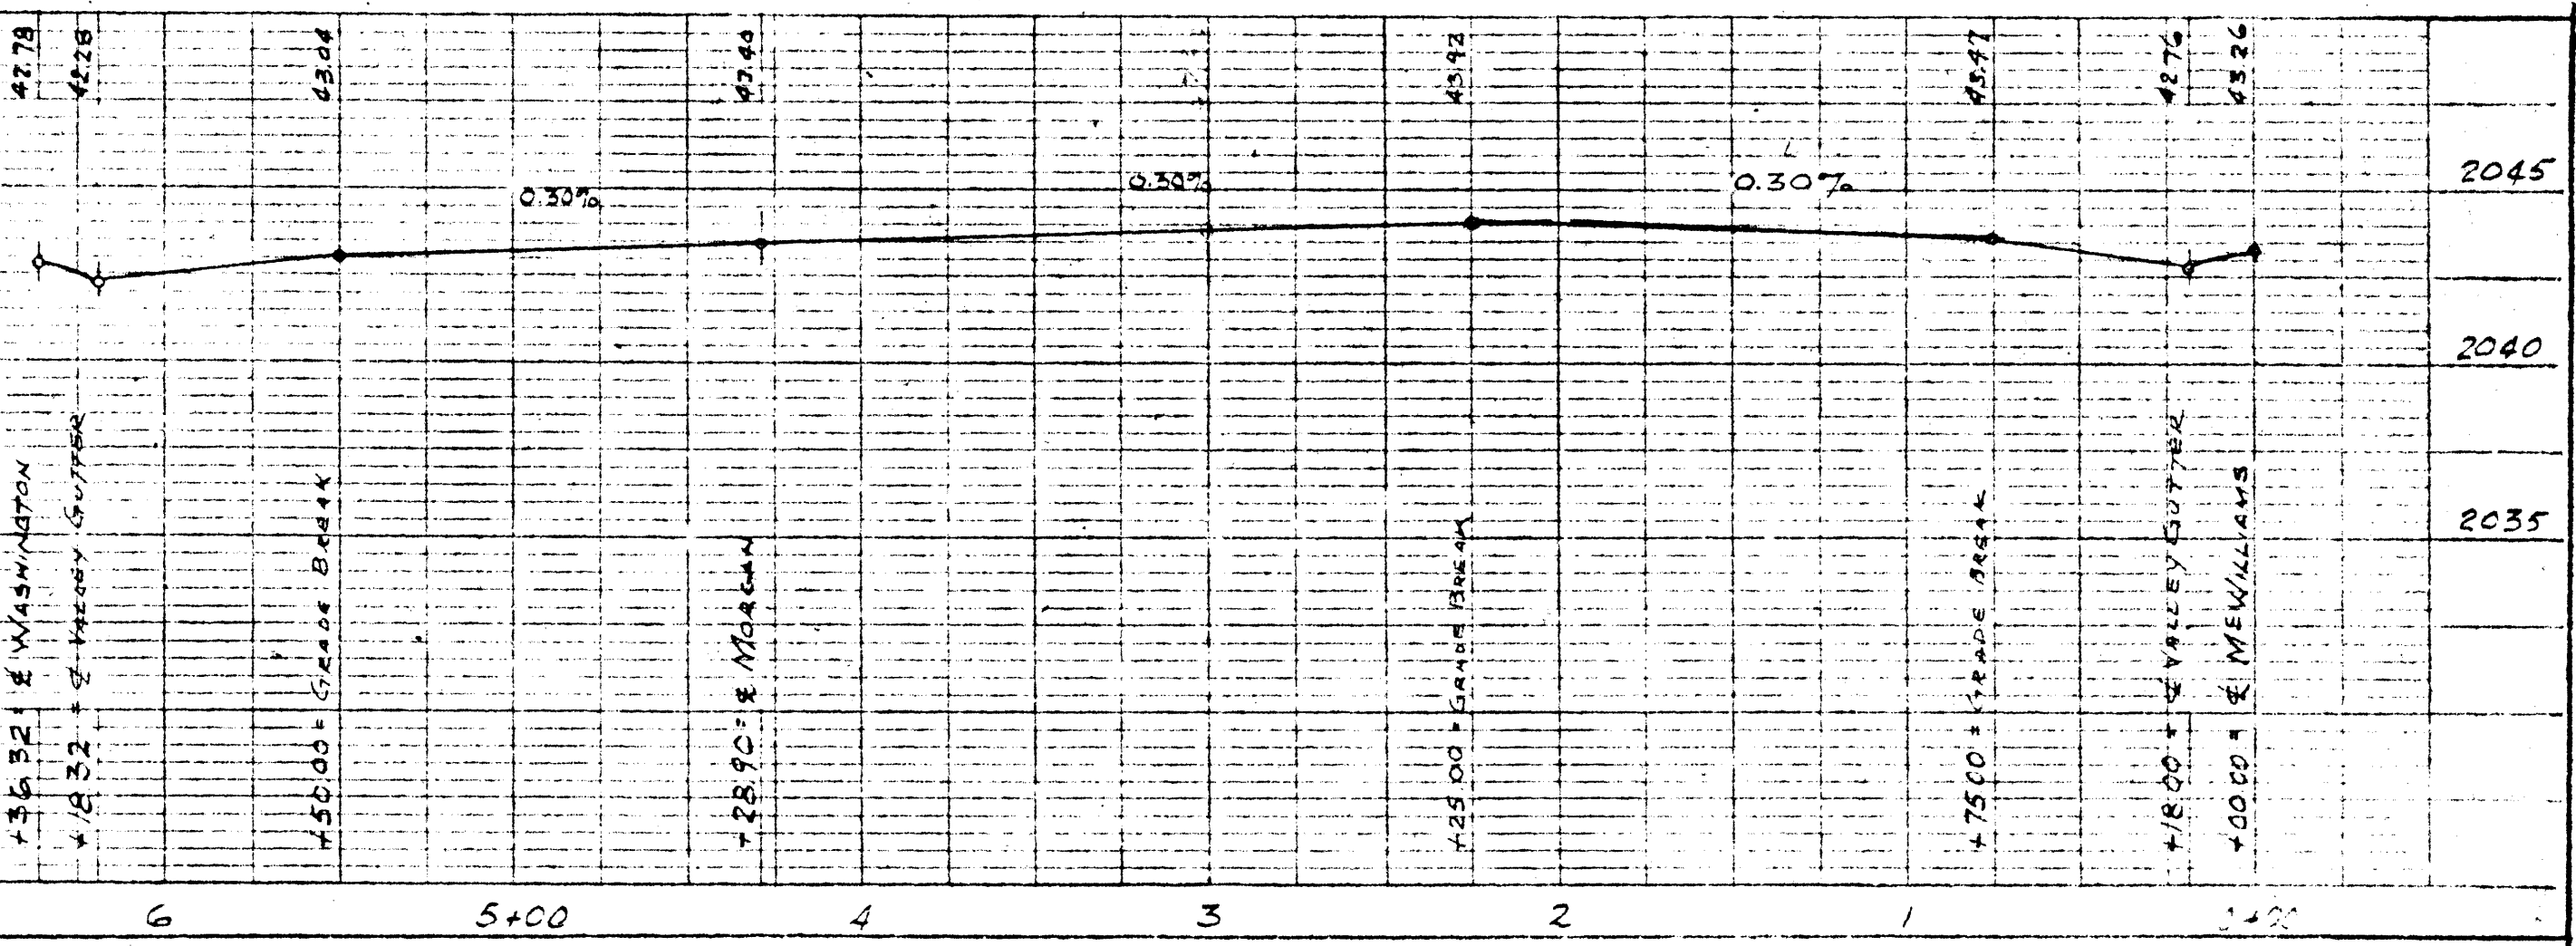
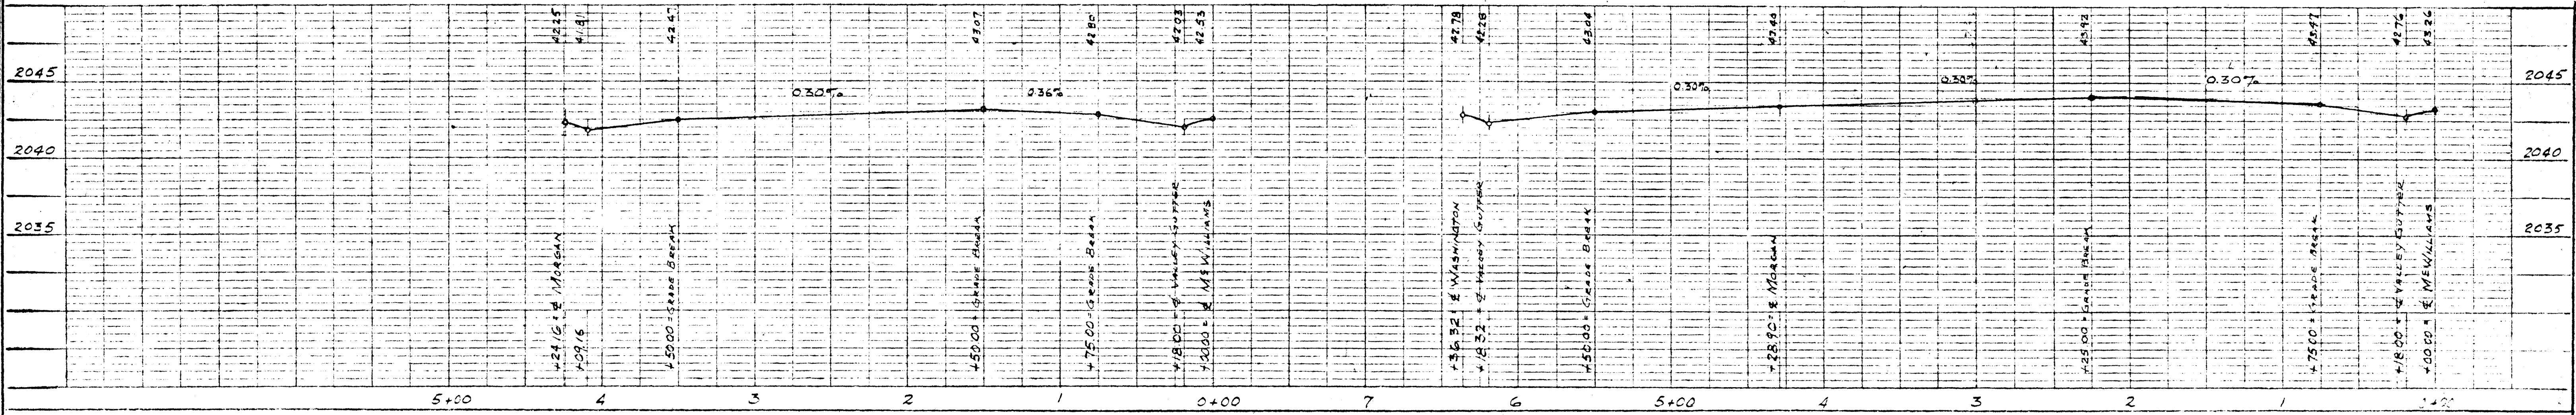
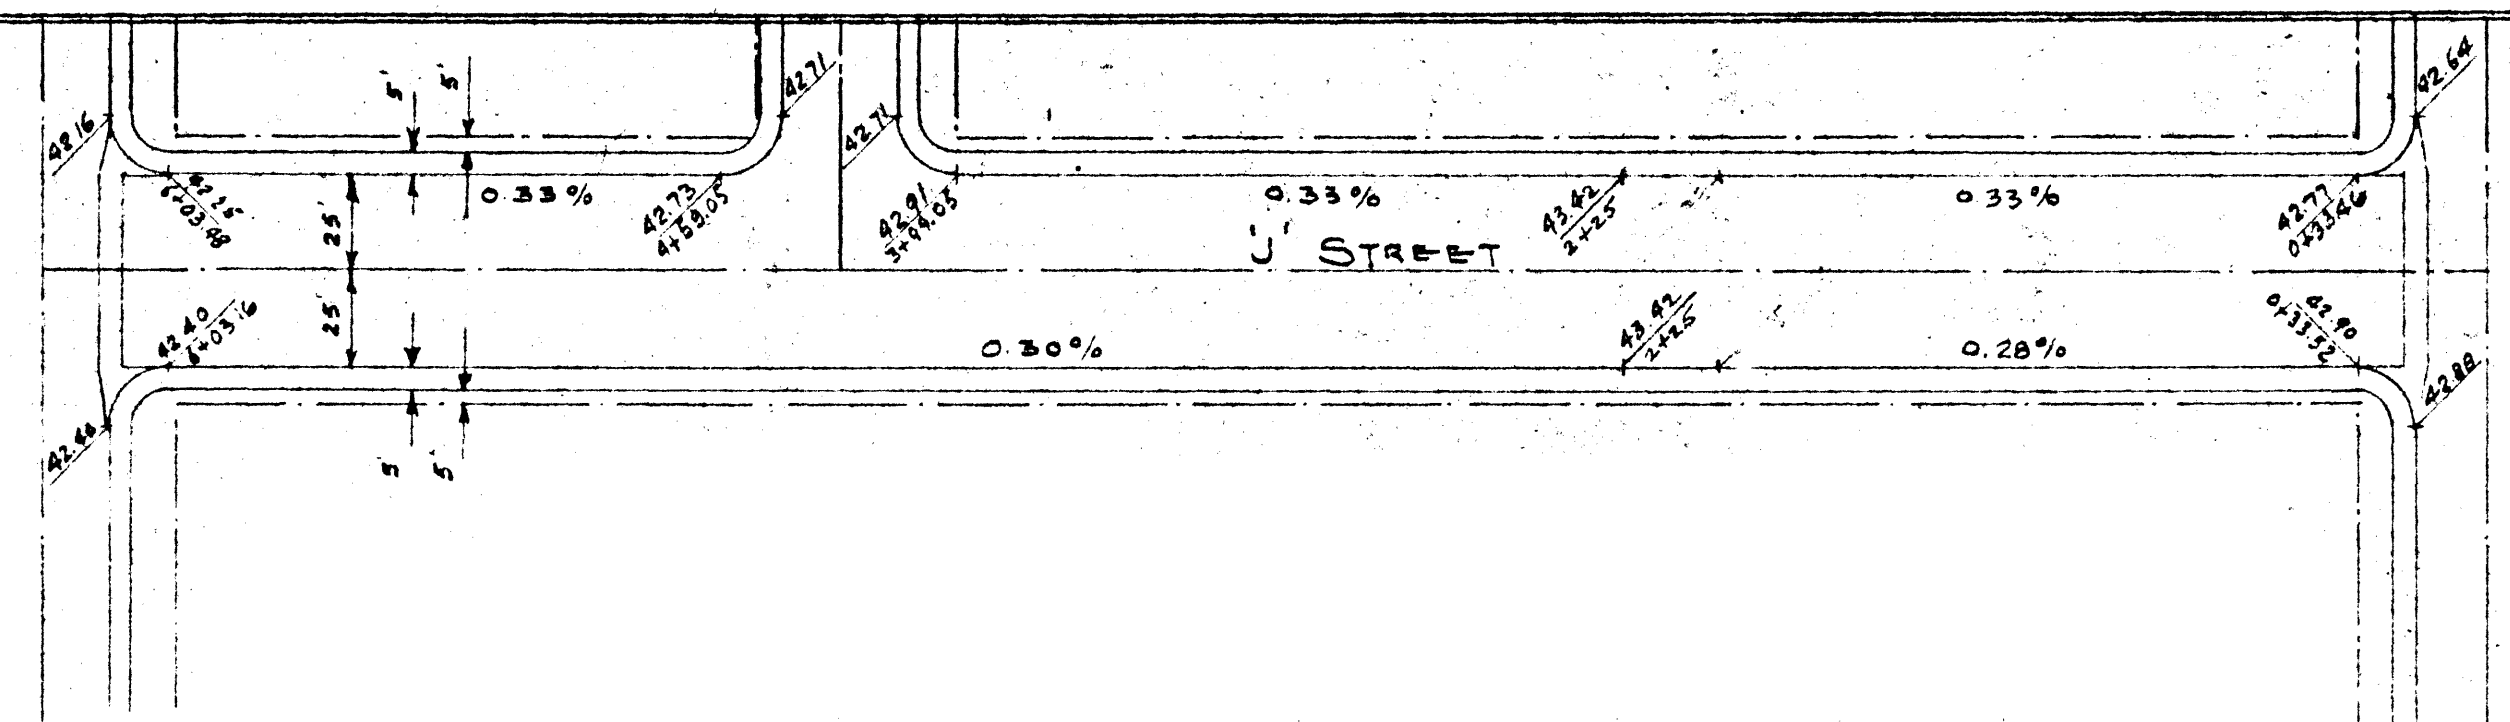


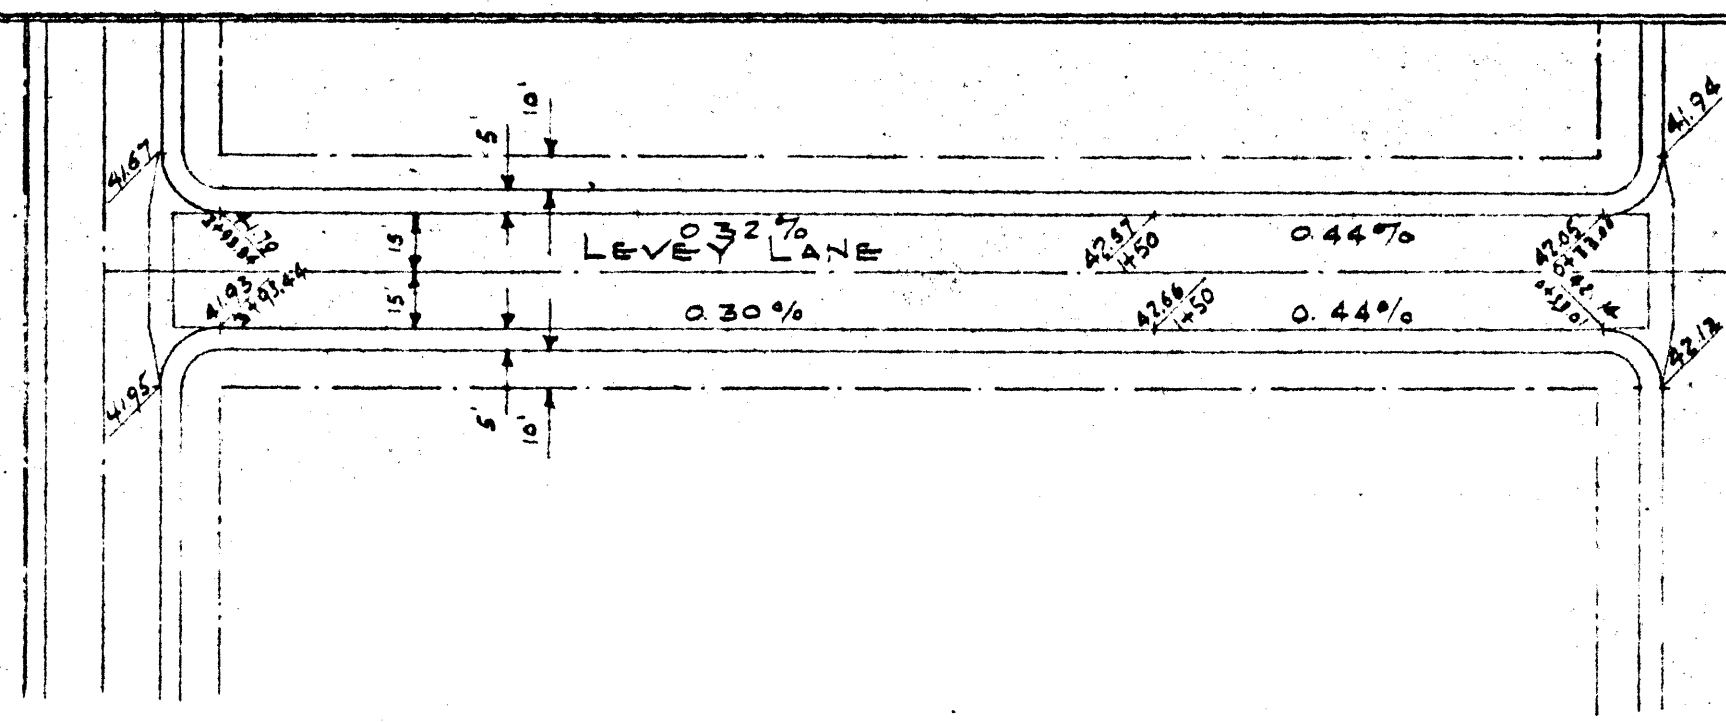

HORIZONTAL SCALE 1" = 50 FT
 VERTICAL SCALE 1" = 5 FT
 NOTE:
 ELEVATIONS ARE BASED ON C.L.V. DATUM.

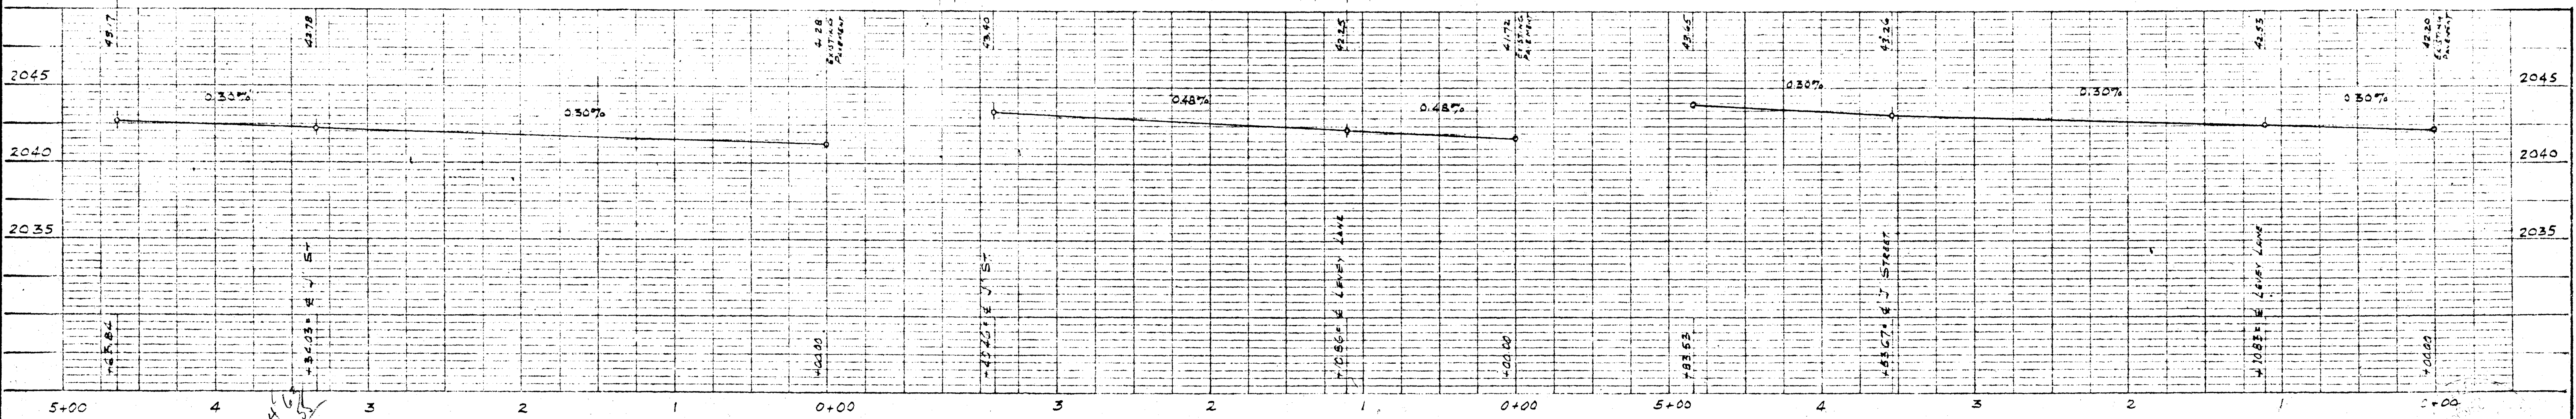

HOUSING PROJECT FOR THE: HOUSING AUTHORITY OF THE CITY OF LAS VEGAS, NEVADA, PROJECT N° NEV. 2-2	
HOUSING AUTHORITY	ELKO C. BRUNER A.I.A. ARCHITECT PHONE 903 N. 5TH ST. LAS VEGAS, NEVADA
HOUSING AUTHORITY	VERIFY ALL DIMENSIONS ON JOB SITE
SHEET	7/12

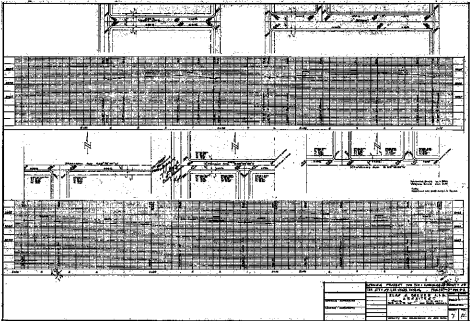

