


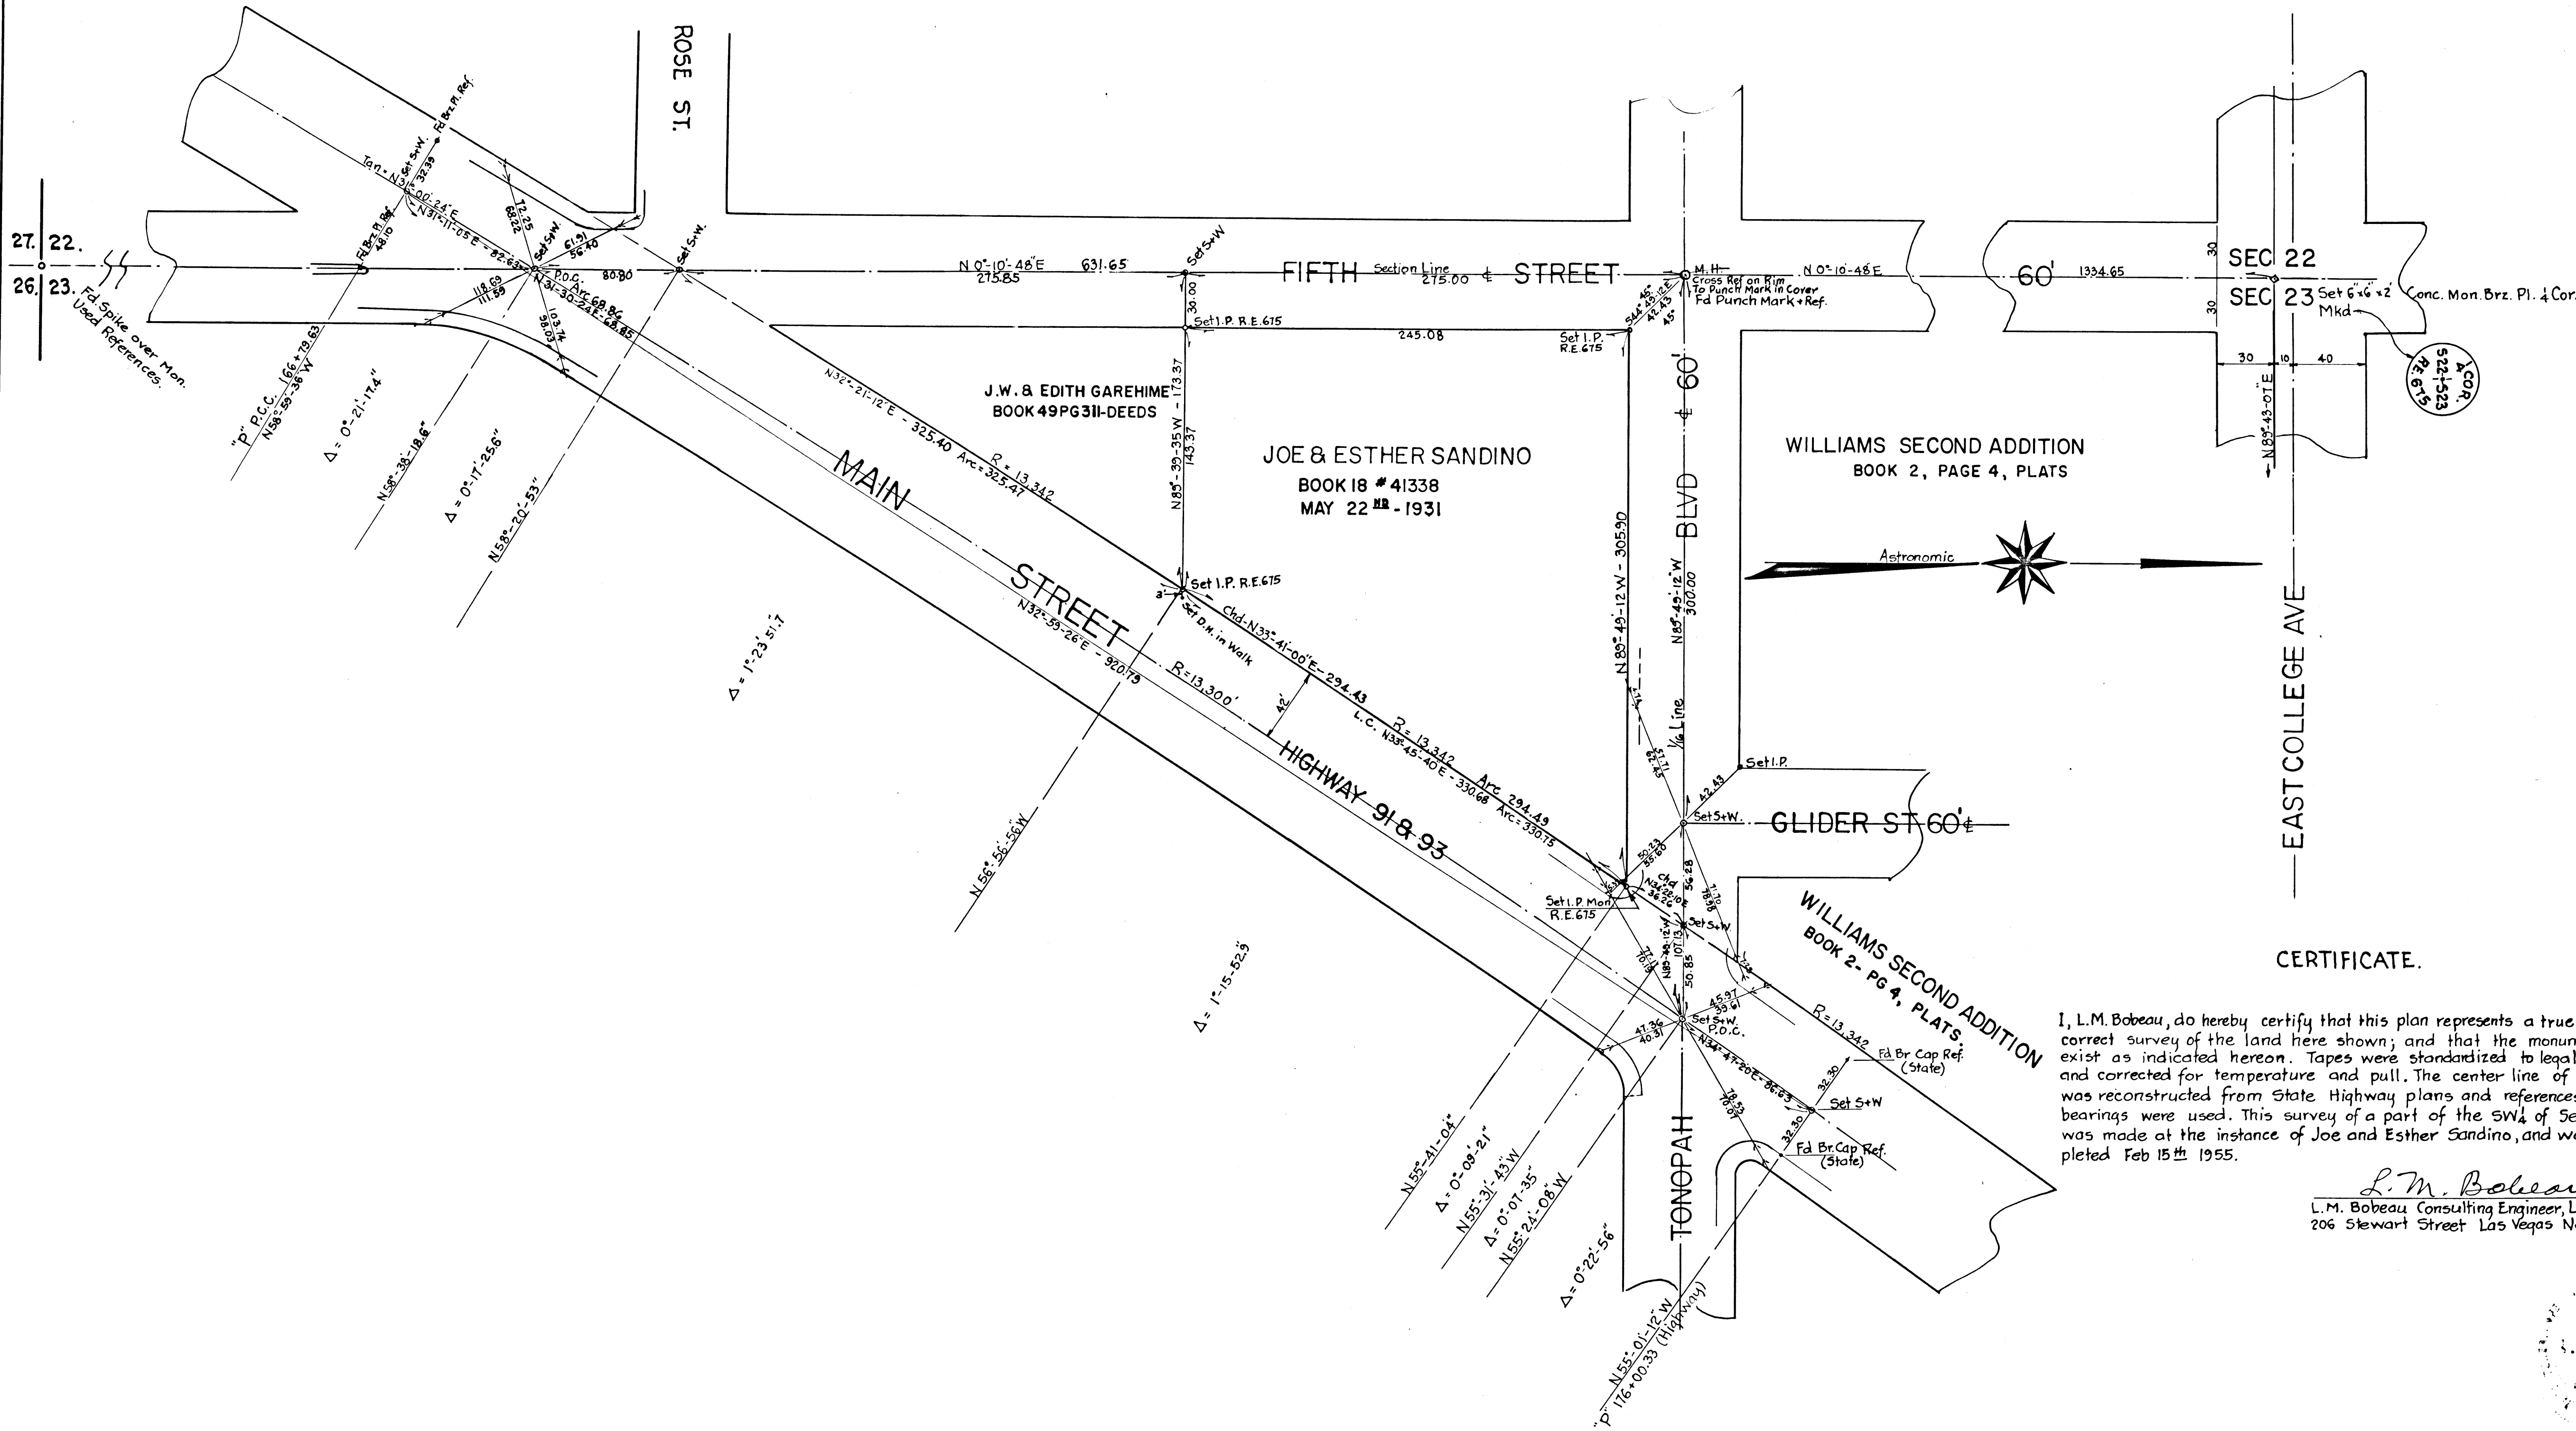

CERTIFICATE.

I, L.M. Bobeau, do hereby certify that this plan represents a true and correct survey of the land here shown; and that the monuments exist as indicated hereon. Tapes were standardized to legal measure and corrected for temperature and pull. The center line of Main St. was reconstructed from State Highway plans and references. Highway bearings were used. This survey of a part of the SW 1/4 of Section 23 was made at the instance of Joe and Esther Sandino, and was completed Feb 15<sup>th</sup> 1955.

*L.M. Bobeau*  
L.M. Bobeau Consulting Engineer, Land Surveyor  
206 Stewart Street Las Vegas Nevada.

Scale 1"=50'

**SURVEY**  
OF  
**PART OF NW 1/4 SW 1/4 SEC 23-T20SR61E**  
**NORTH LAS VEGAS**  
FOR  
**JOE & ESTHER SANDINO LAS VEGAS, NEV**

2-15-1955  
NLV  
717.2-20  
File 4 Page 34

37220  
*L.M. Bobeau*  
2-15-55 - 213 p  
4 34  
*L.M. Bobeau*  
250 43

