



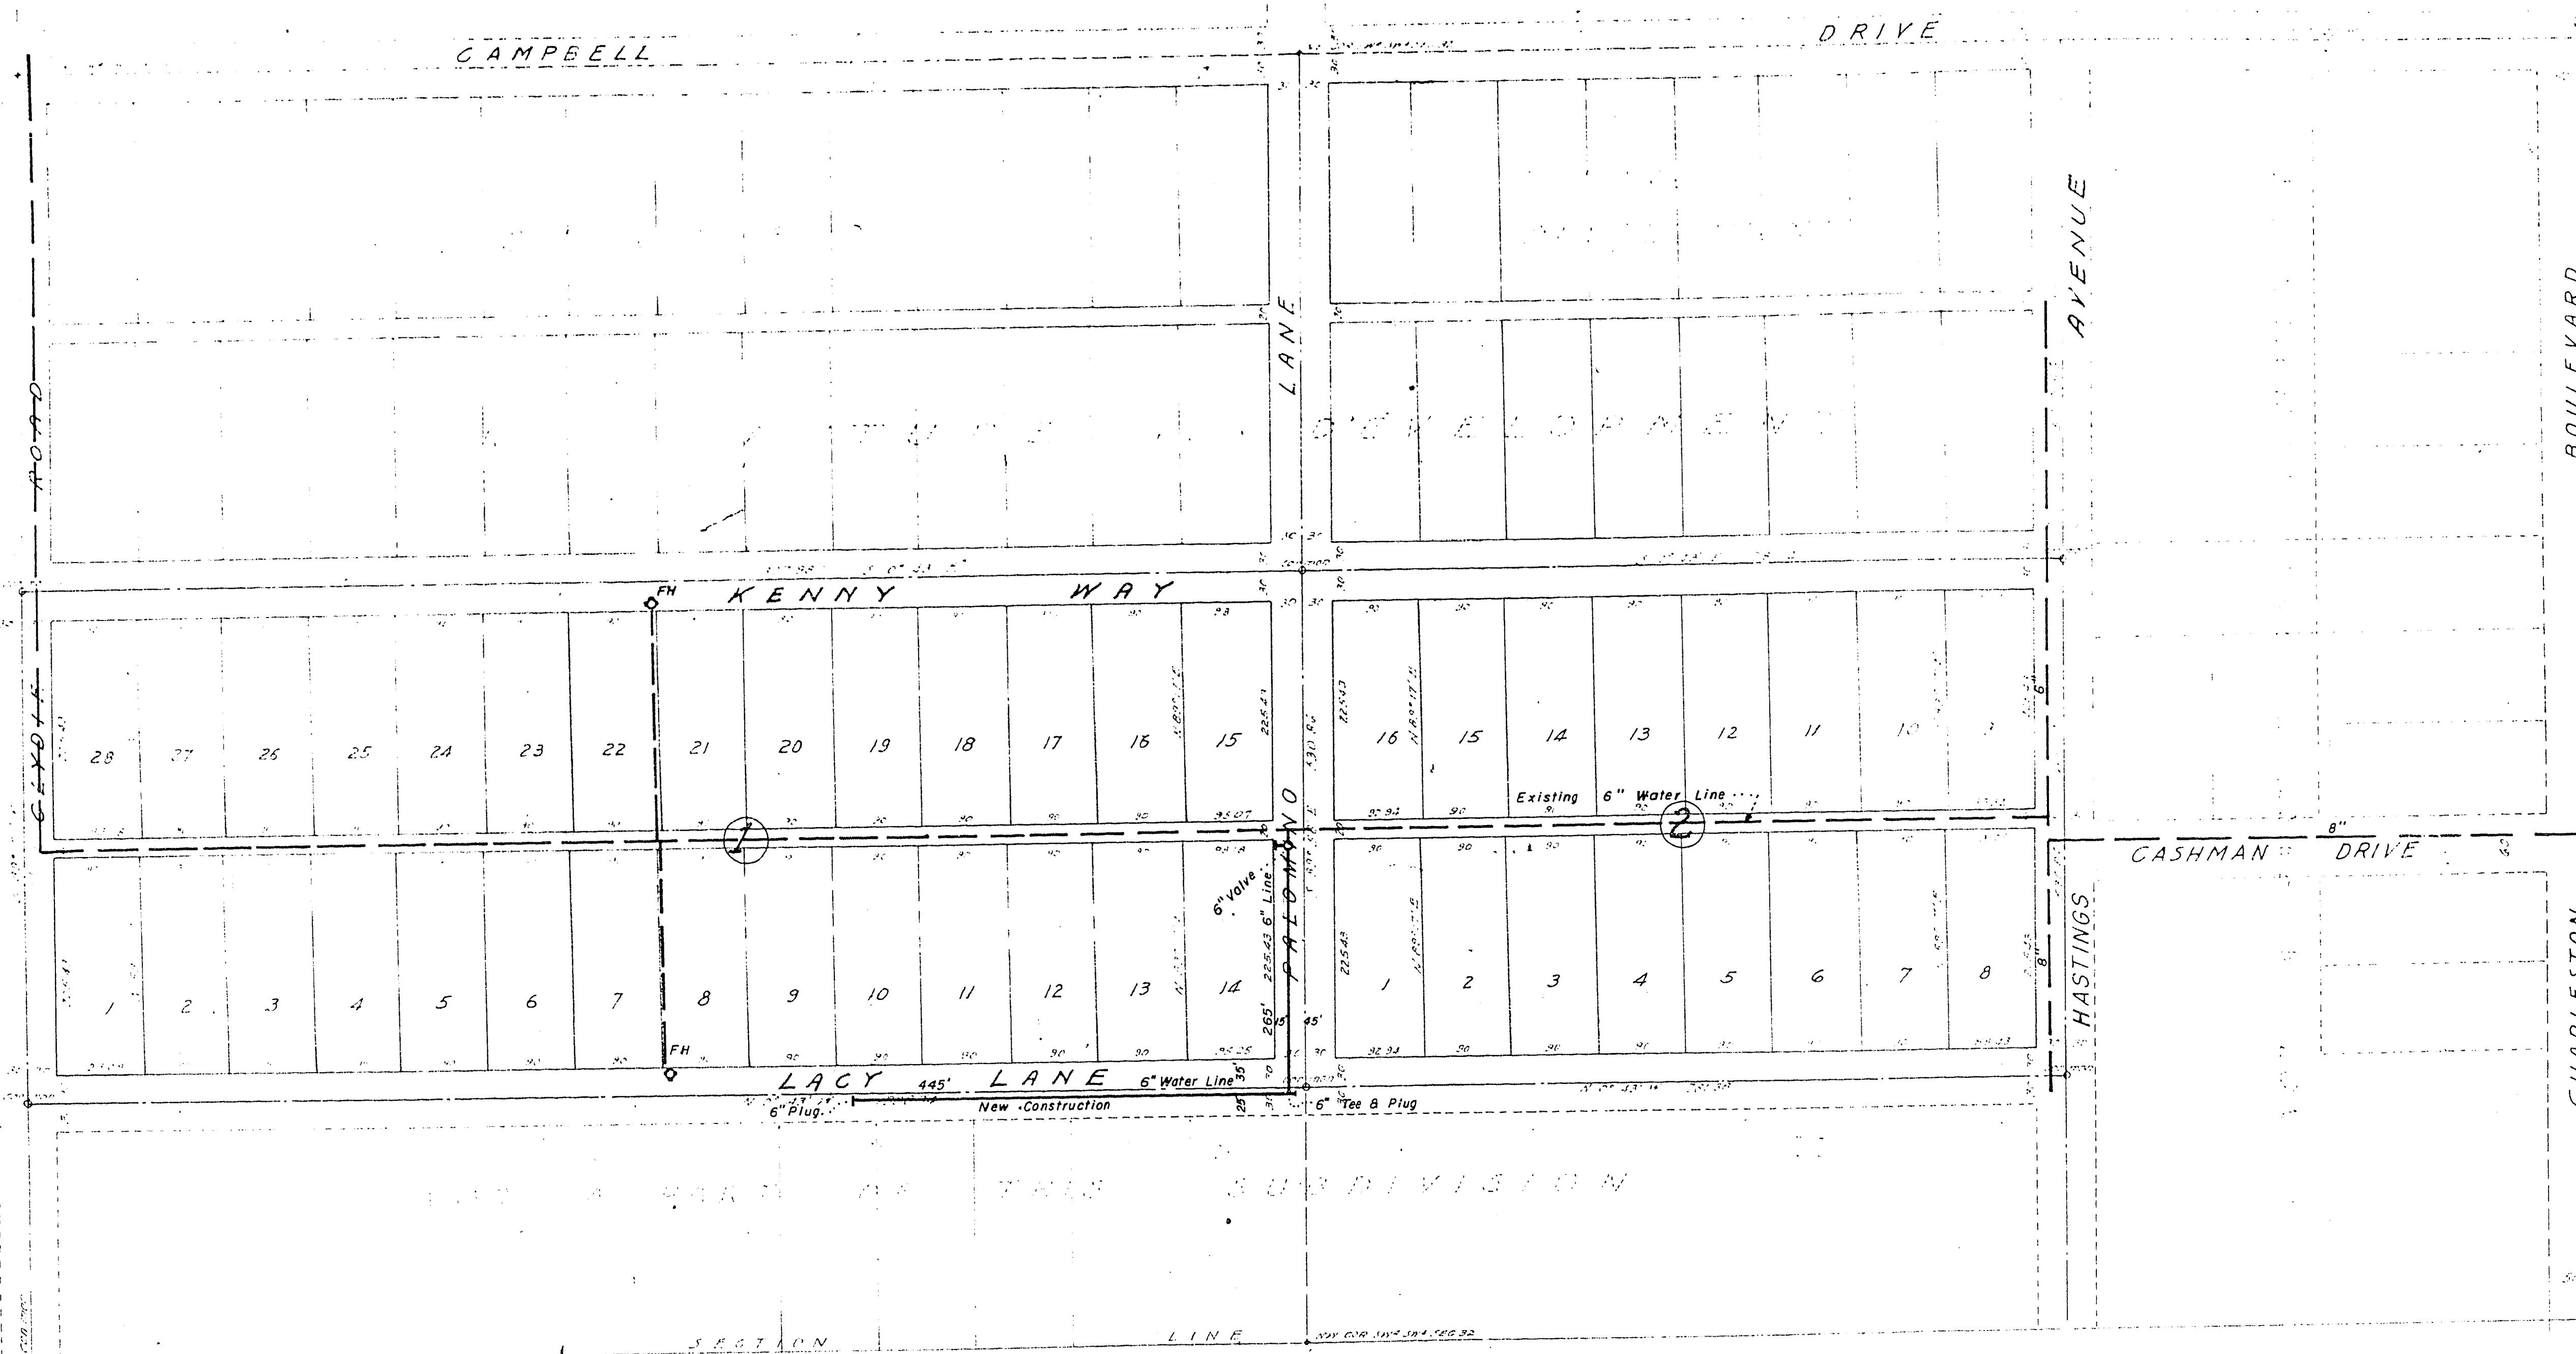

PLAN - WATER SYSTEM

APPROVED: 1/158
 Chief Engineer and Manager
 Las Vegas Valley Water District

SPECIFICATIONS:
 Pipe to be laid in accordance with the Standard Specifications
 of the L.V.V.W. District with a minimum cover of 3' from finish
 street grade.
 Service Connections — By L.V.V.W. District at owner expense.

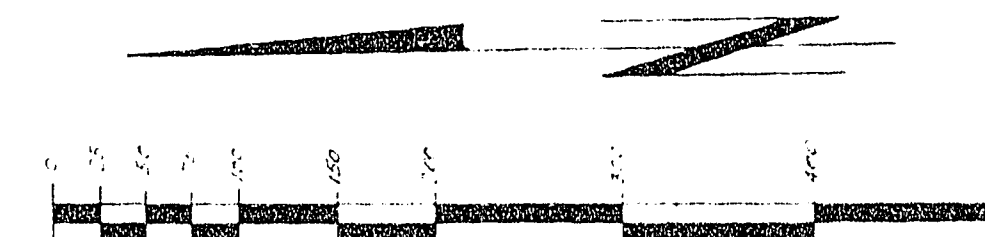

**MOUNTAIN VIEW
 TRACT I**

PORTION OF W² SW⁴
 SEC. 32, T. 20S, R. 61E,
 MDB & M