




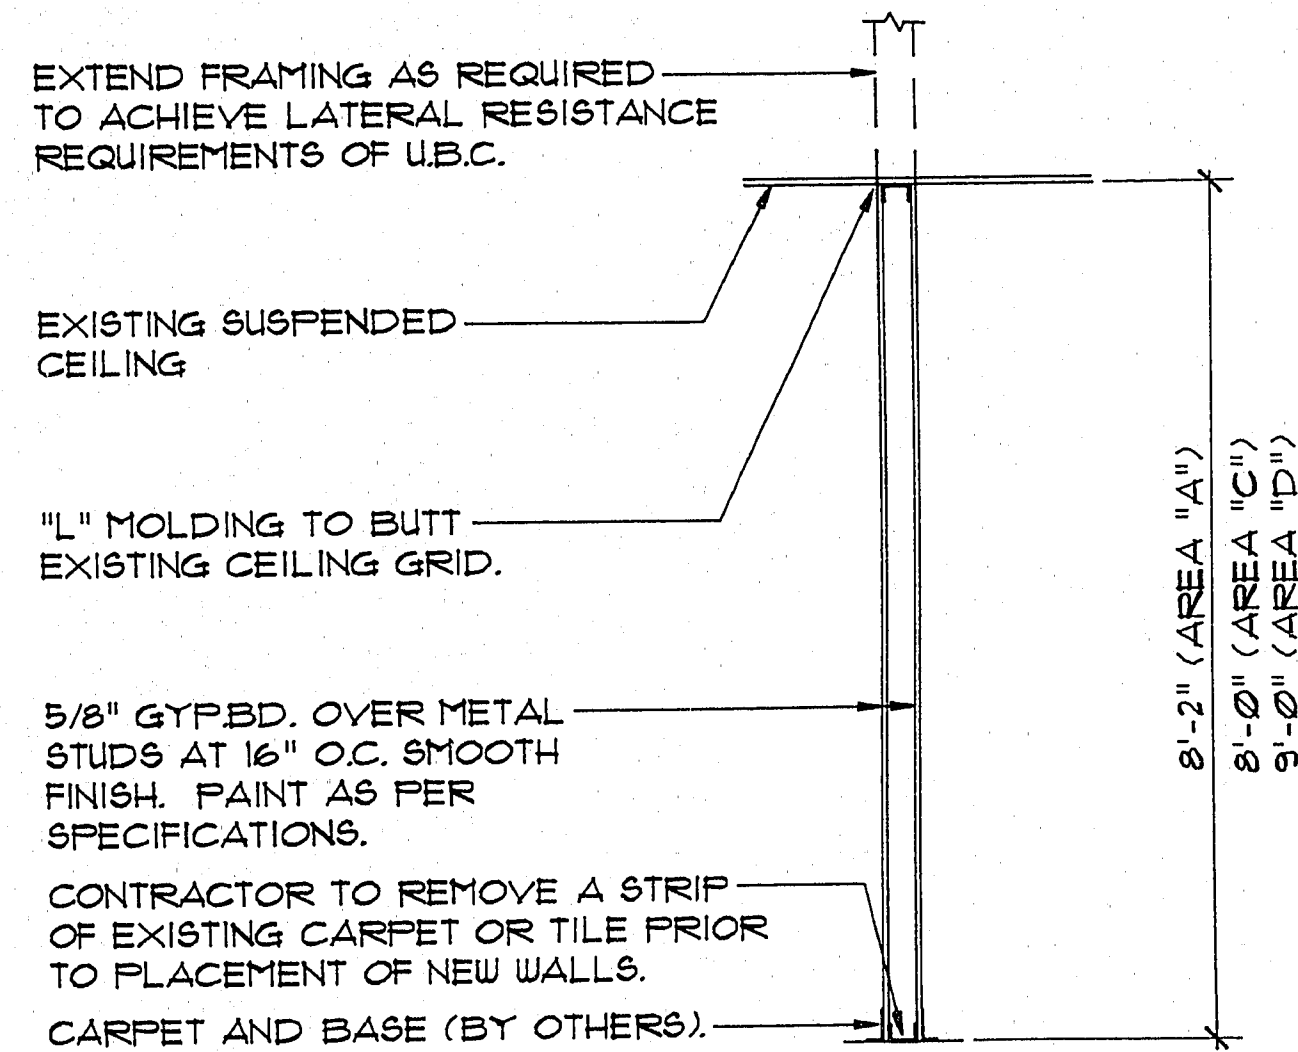


CROSS SECTION "A"

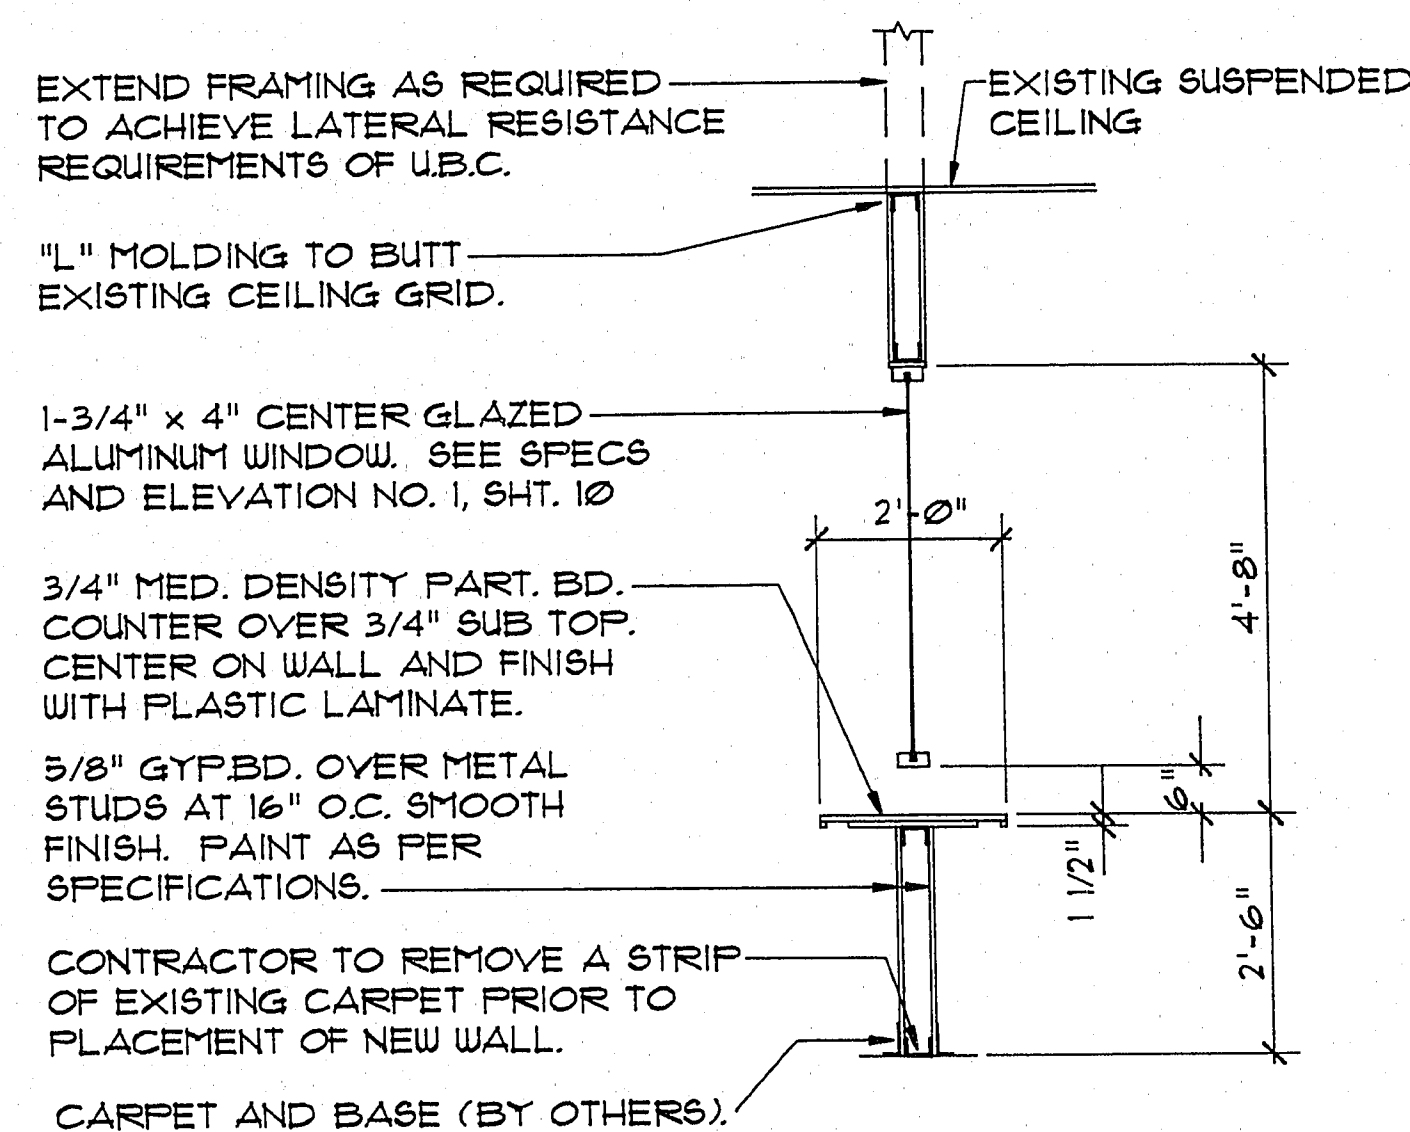


CROSS SECTION "B"

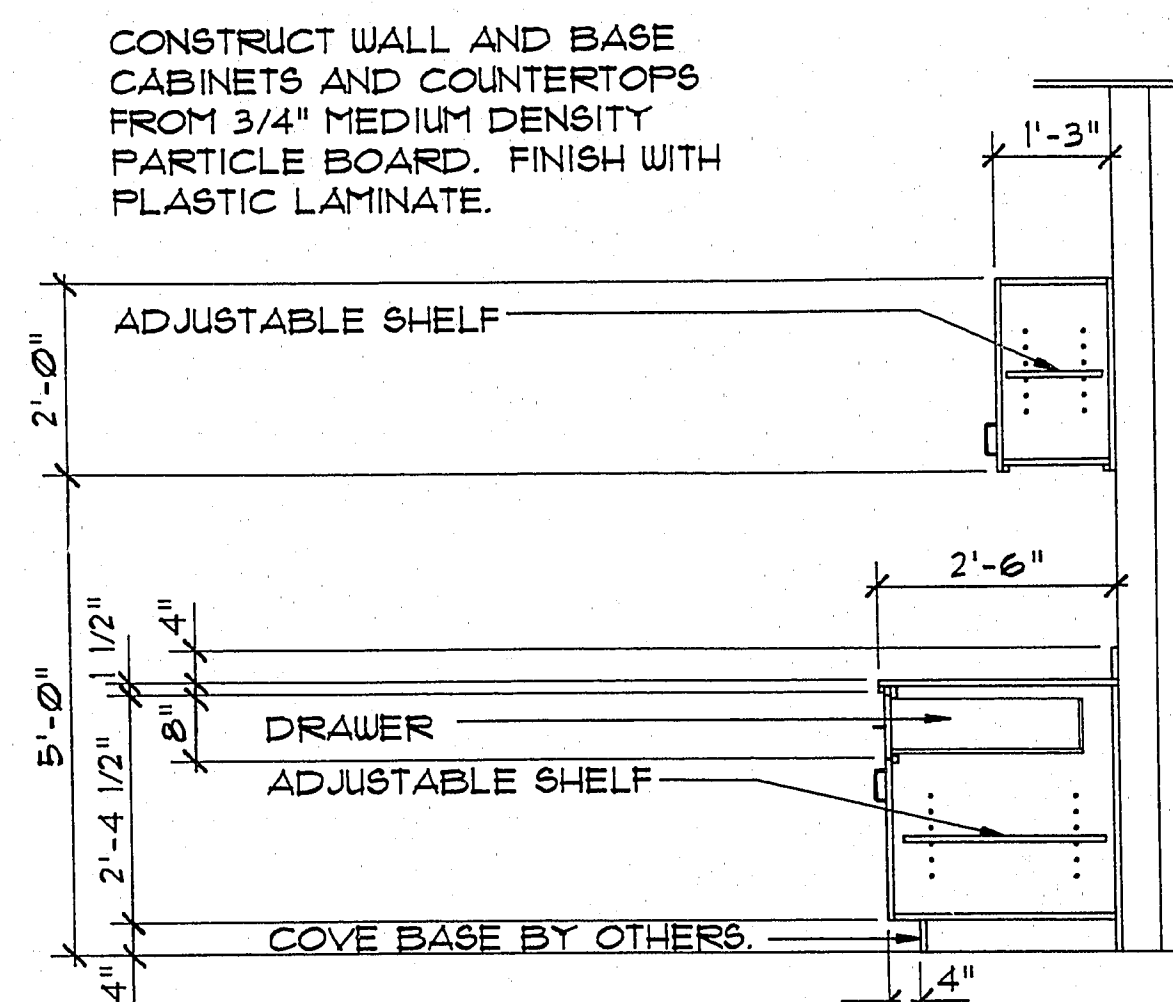


CROSS SECTION "C"

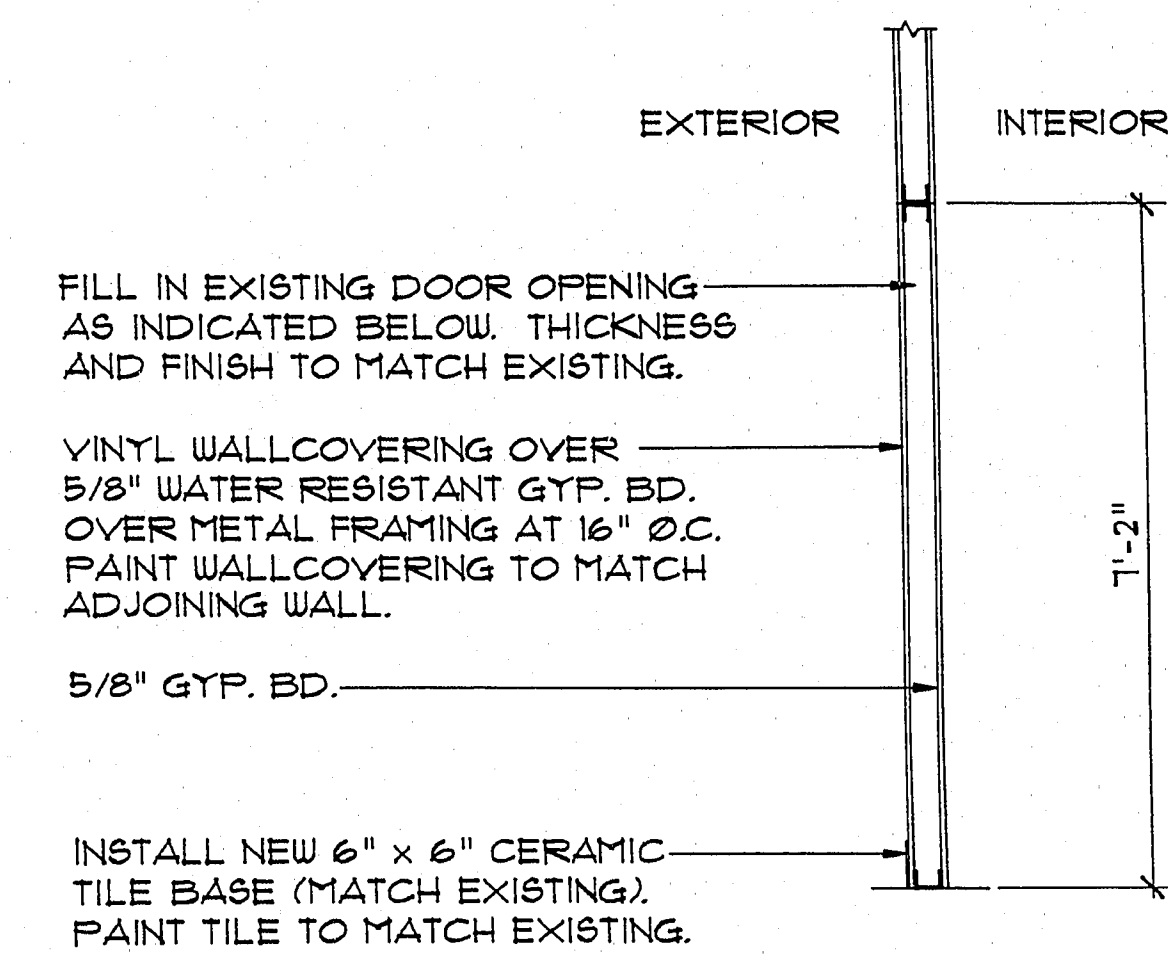


CROSS SECTION "D"

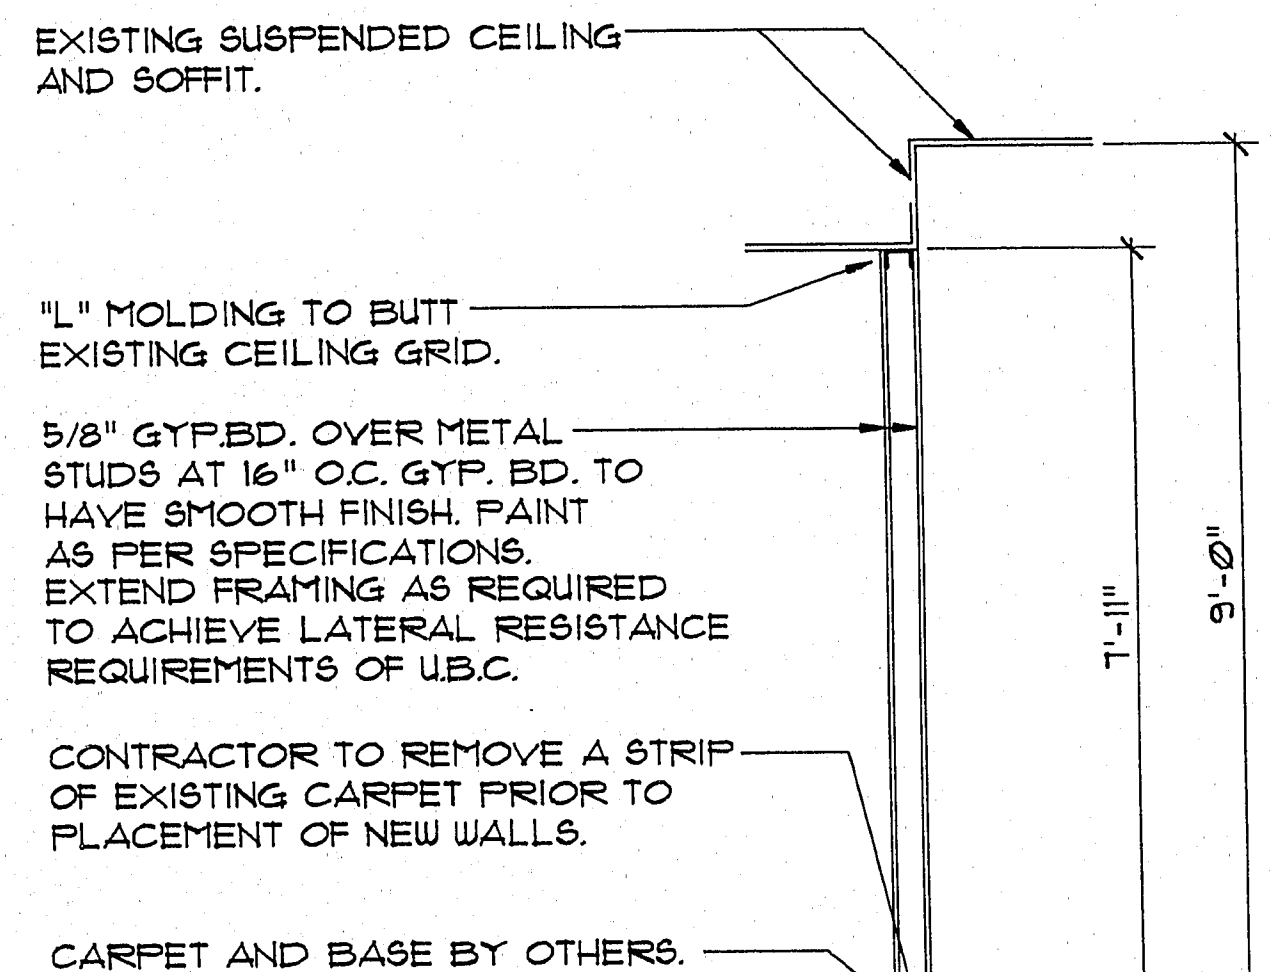


CROSS SECTION "E"

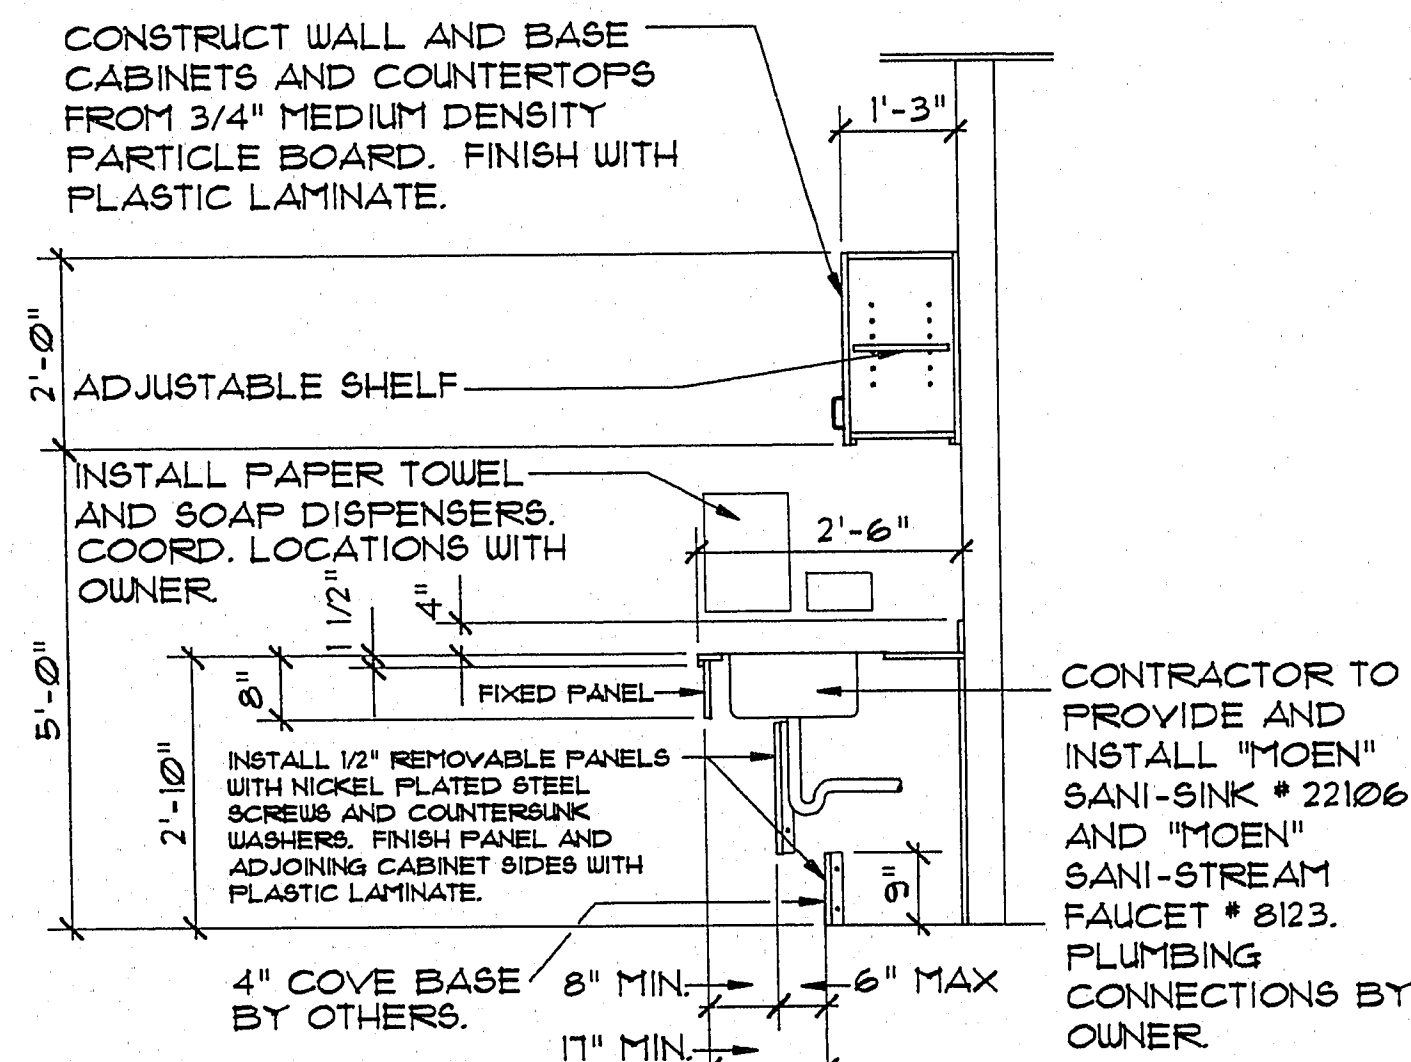


CROSS SECTION "F"

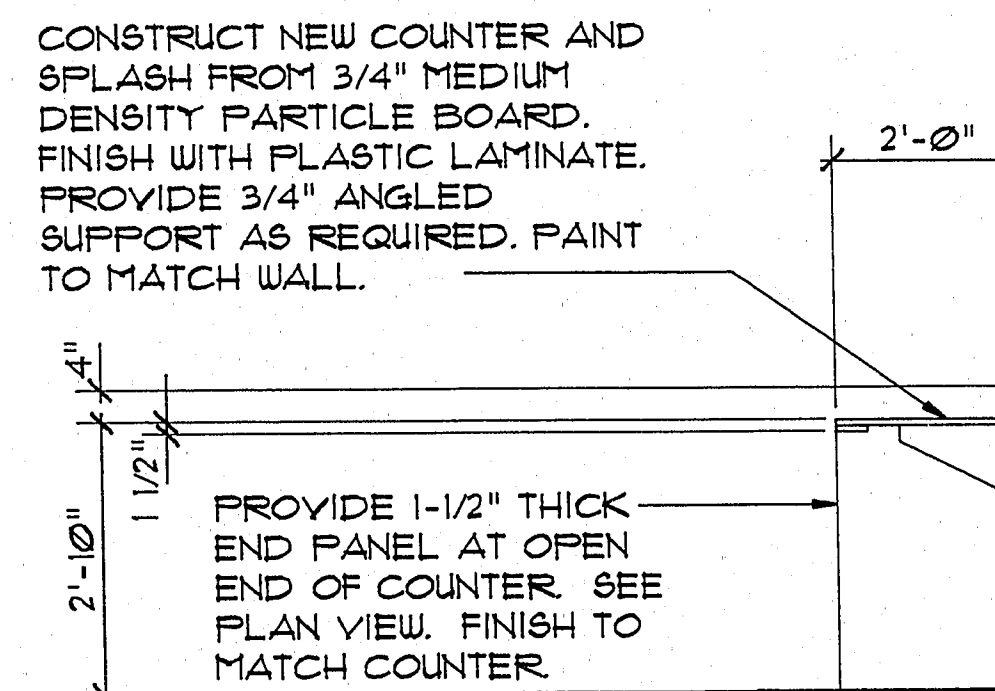


CROSS SECTION "G"

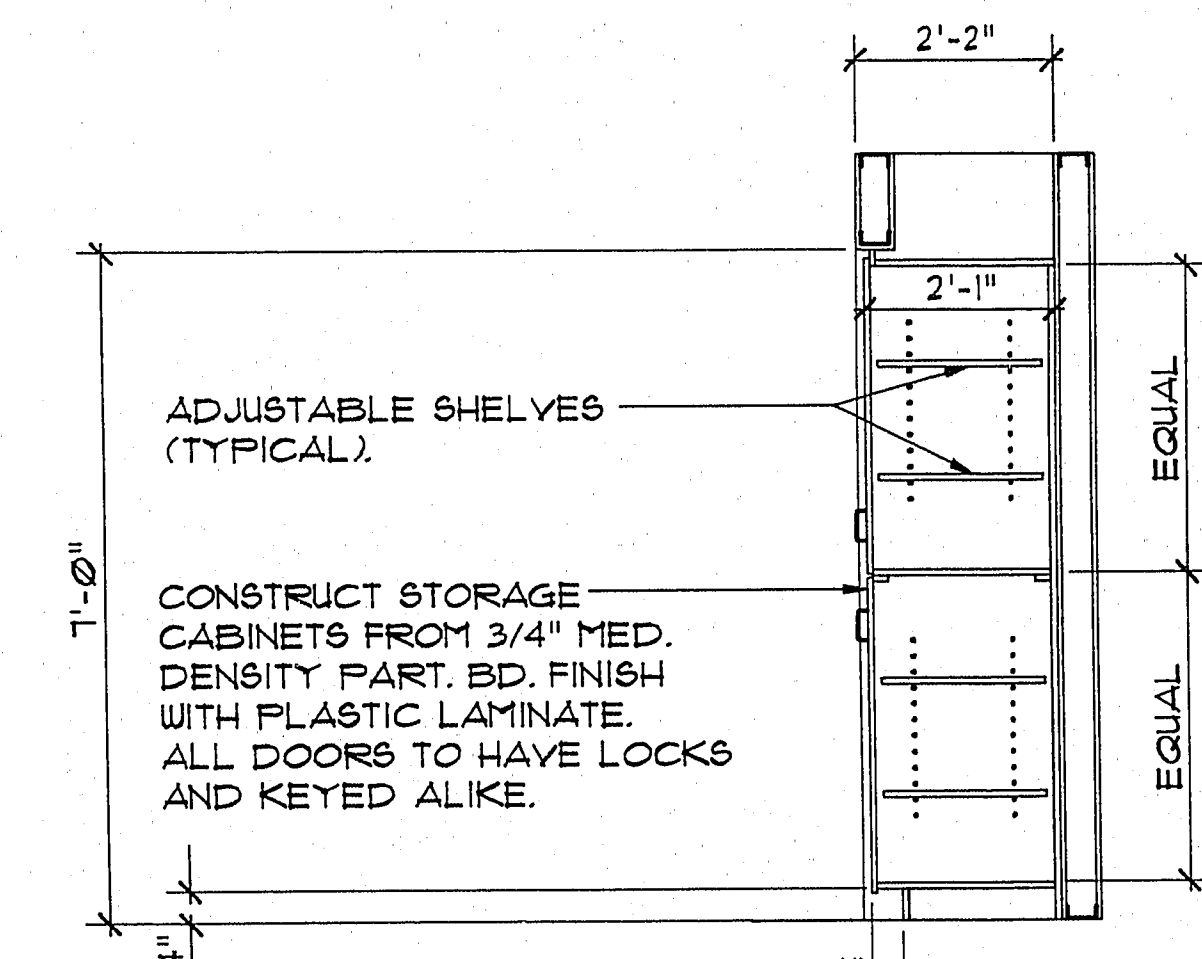


CROSS SECTION "H"

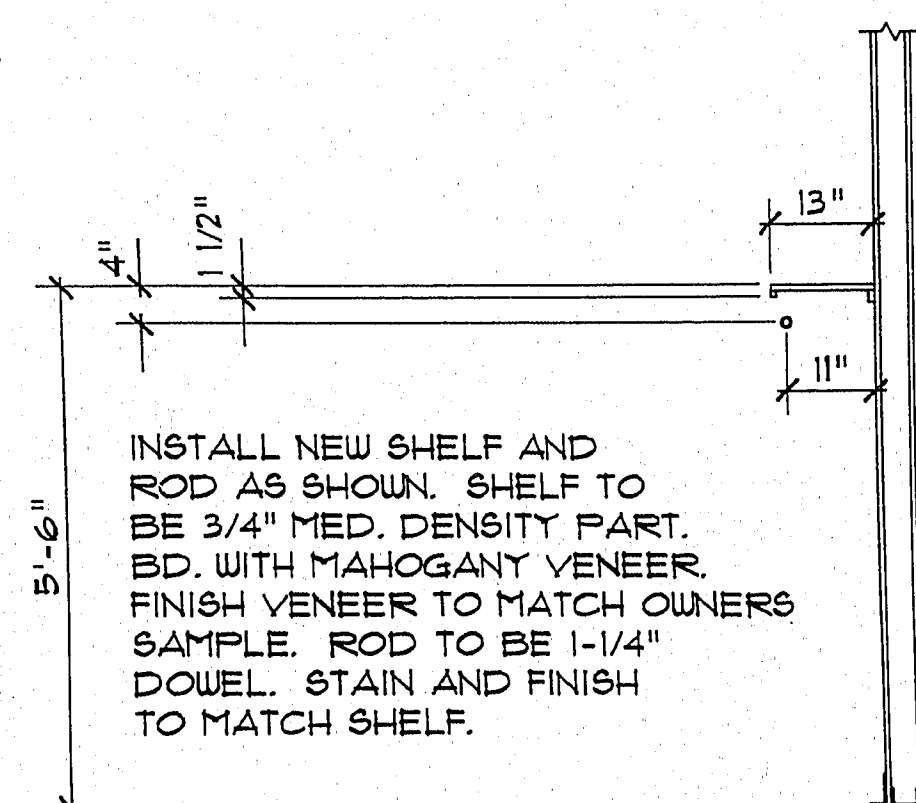


CROSS SECTION "I"

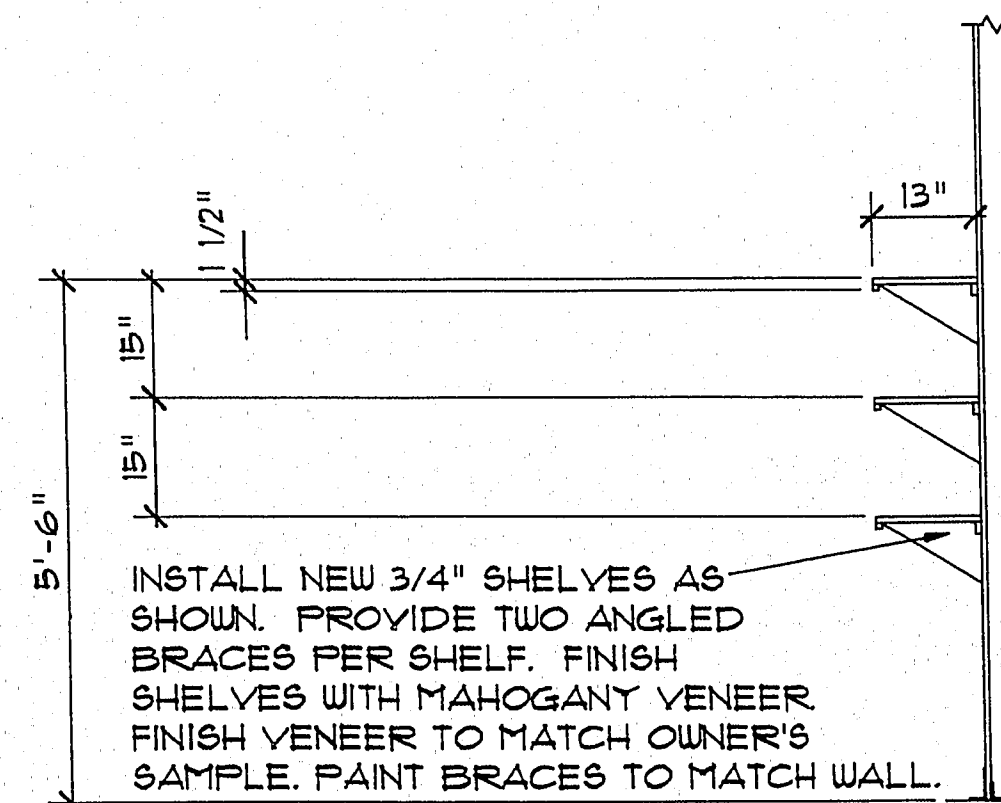

CROSS SECTION "J"

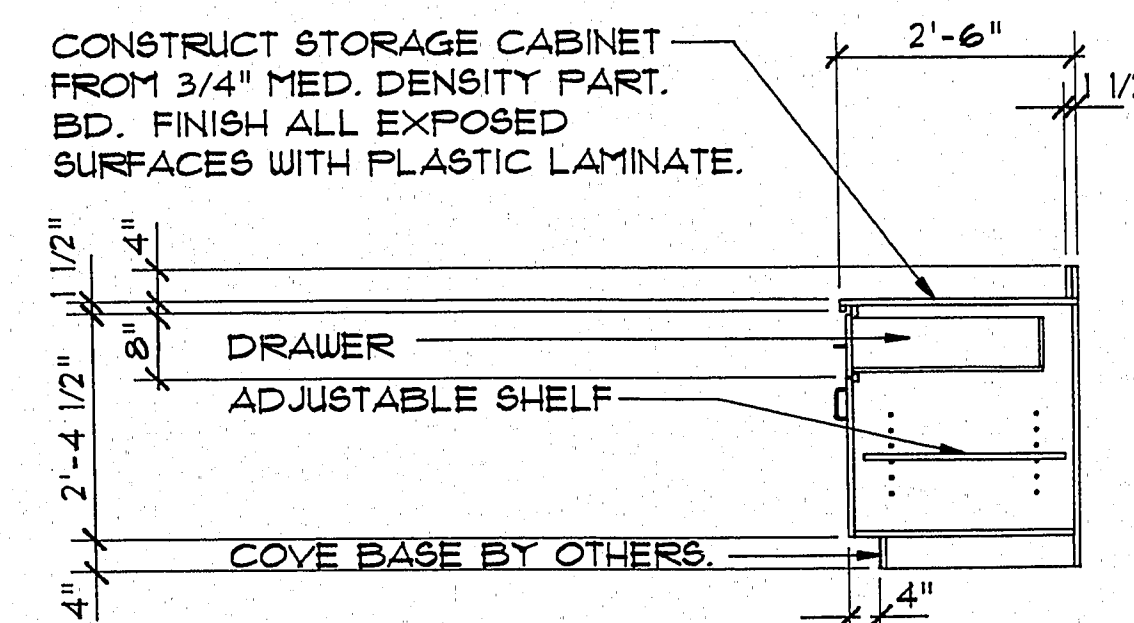

CROSS SECTION "K"

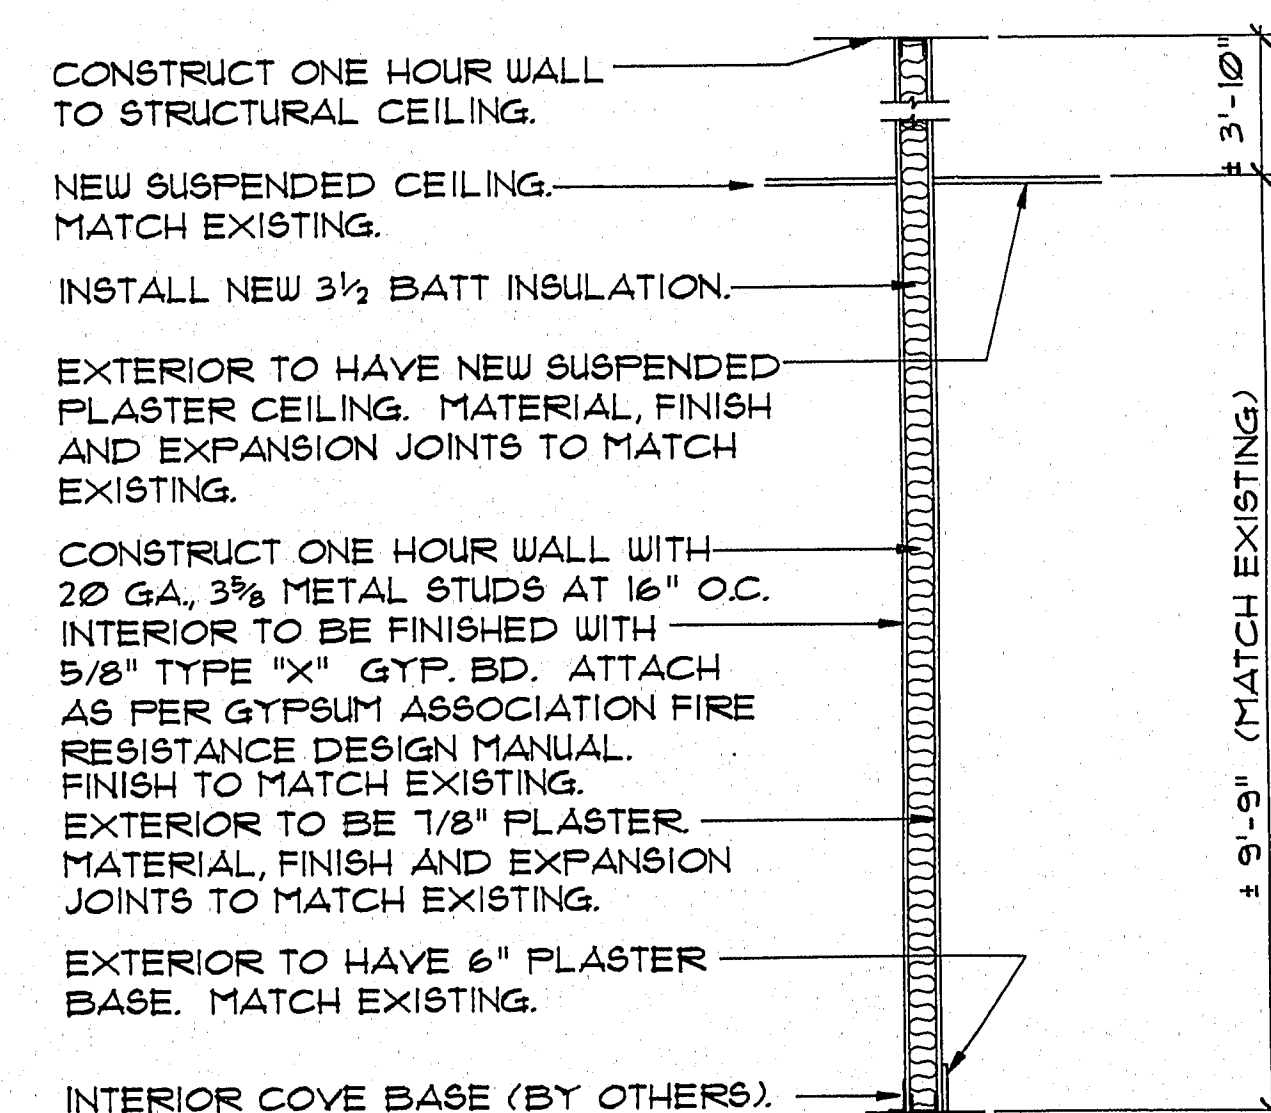

CROSS SECTION "L"



City of Las Vegas, Nevada

ARCHITECTURAL SERVICES

DESIGN BY: FRANK TRUFINANO
DRAWN BY: FRANK TRUFINANO

SCALE: 1/2" = 1'-0"
DATE: 11-93

MUNICIPAL COURT RENOVATION

CROSS SECTIONS

PROJECT NO.

DRAWING NO.
521-196

SHEET OF 11

9