


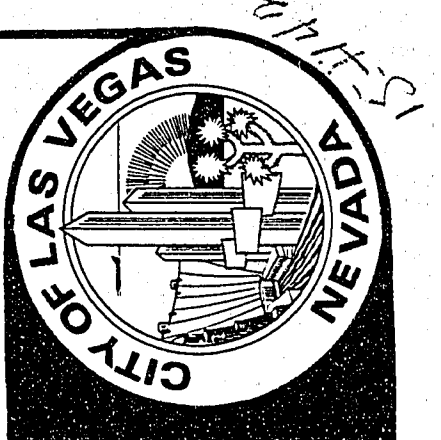

City of Las Vegas, Nevada

ARCHITECTURAL SERVICES

DESIGN BY: FRANK TRUJIANO
DRAWN BY: FRANK TRUJIANO
SCALE: 1/4" = 1'-0"
DATE: 11-93

MUNICIPAL COURT RENOVATION
AREA "D"
EXISTING CEILING PLAN

PROJECT NO.

DRAWING NO.
521-196

SHEET
7

OF 11

REMOVE EXISTING PLASTER CEILING
AS SHOWN (HATCHED AREA) FOR
CONSTRUCTION OF NEW WALL. SEE
CONSTRUCTION FLOOR PLAN.
OWNER TO REMOVE EXTERIOR LIGHT
FIXTURES AS REQUIRED FROM CEILING
TO BE REMOVED. ALL OTHER EXTERIOR
FIXTURES TO REMAIN.

EXISTING LIGHT FIXTURES AND H.V.A.C.
GRILLES IN CORRIDORS TO REMAIN.

EXISTING EXPANSION JOINTS IN PLASTER CEILING.

EXISTING PLASTER CEILING TO REMAIN.

EXISTING HARD CEILING
TO REMAIN.

REMOVE EXISTING SUSPENDED
CEILING. SALVAGE REUSABLE
COMPONENTS. SEE CONSTRUCTION
REFLECTED CEILING PLAN FOR
REINSTALLATION.

7'-11" CEILING HEIGHT

9'-0" CEILING HEIGHT

REMOVE EXISTING
READER BOARD.
RETURN TO MUNI
COURT.

RELOCATE EXISTING
CAMERA.

RELOCATE COURTROOM
INDICATOR BOX.

EXISTING GRILLE

HARD CEILING.
9'-9" CEILING HEIGHT

SOFFIT LINE

SOFFIT LINE

REMOVE EXISTING CEILING PANELS
FOR OWNER H.V.A.C. WORK. REINSTALL
AT COMPLETION OF OWNERS WORK.

NOTE
EXISTING SUSPENDED CEILING TO REMAIN,
UNLESS NOTED OTHERWISE. OWNER TO REMOVE
ALL EXISTING LIGHT FIXTURES AND H.V.A.C.
SUPPLY AND RETURN GRILLES UNLESS
NOTED OTHERWISE.

EXISTING REFLECTED CEILING PLAN - AREA "D"