


68-81

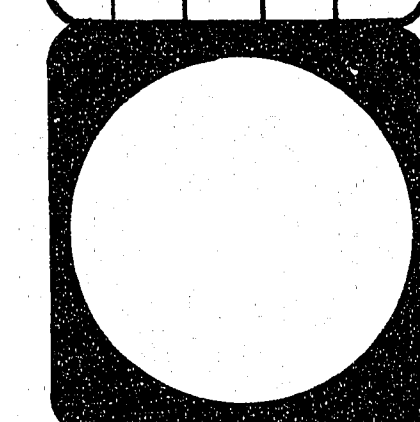

City of Las Vegas, Nevada	
Department of Design and Development	
Thomas B. Graham, AICP, RIA, Director	
DESIGN BY:	INTERIOR DESIGN DIVISION
DRAWN BY:	DATE: 7-27

REVISIONS	DATE




MUNICIPAL COURT EXPANSION
FLOORING

PROJECT NO.	
DRAWING NO. 521-205	
SHEET	OF


APPROVALS DATE

Paul Fahn 7-25-89
DESIGN AND DEVELOPMENT
Janet 7-24-89
COURT ADMINISTRATOR
Paul H. H. H. 7-25-89
DEPUTY CITY MANAGER

FLOORING IN ROOMS 5, 6 BY OTHERS

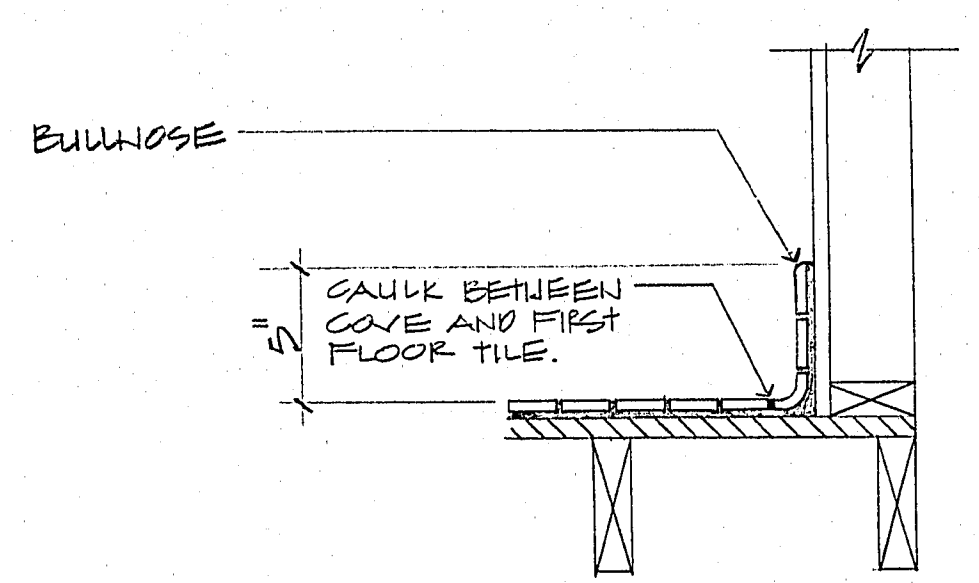

CERAMIC TILE COVE
1/2" = 1'-0"

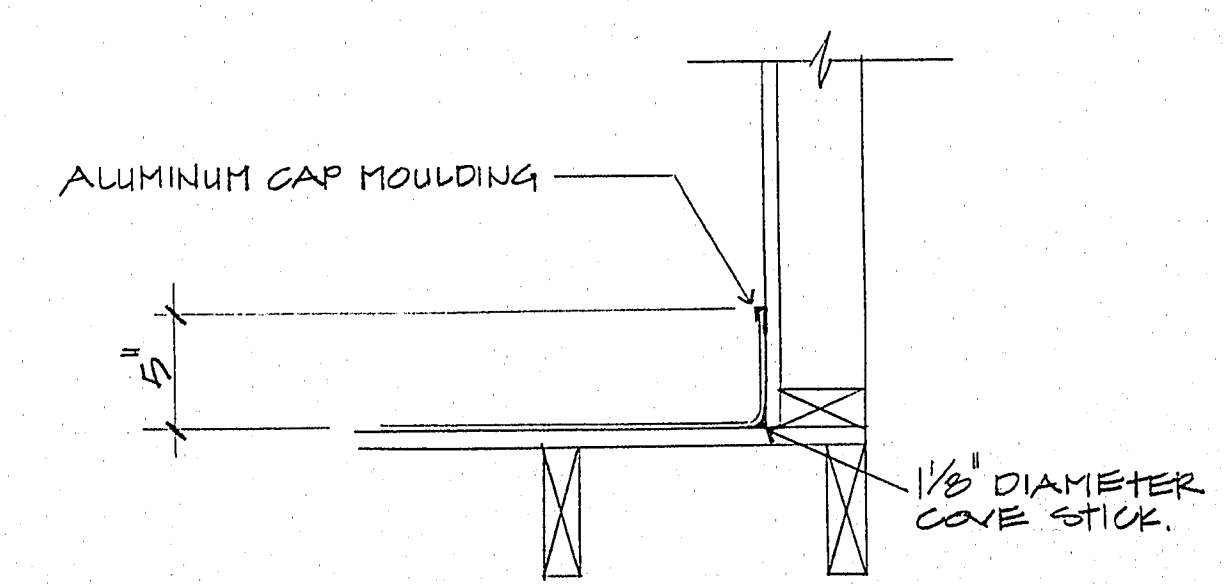


VINYL FLOORING COVE
1/2" = 1'-0"

TYPE ONE FLOORING. TYPICAL FOR ROOMS 1, 2, 11, 14, 15, 16, 17, 18.

LINE INDICATES COLOR CHANGE OF TYPE TWO FLOORING. TYPICAL FOR ROOMS 8, 12, 22.

TYPE TWO FLOORING. TYPICAL FOR ROOMS 3, 4, 7, 8, 10, 12, 13, 22.
CARPET CONTRACTOR TO ACCOMMODATE BUILT-IN CABINETS IN ROOMS 8 AND 12 (NOT SHOWN).

TYPE THREE FLOORING. TYPICAL FOR ROOMS 9, 19, 20, 21, 23.

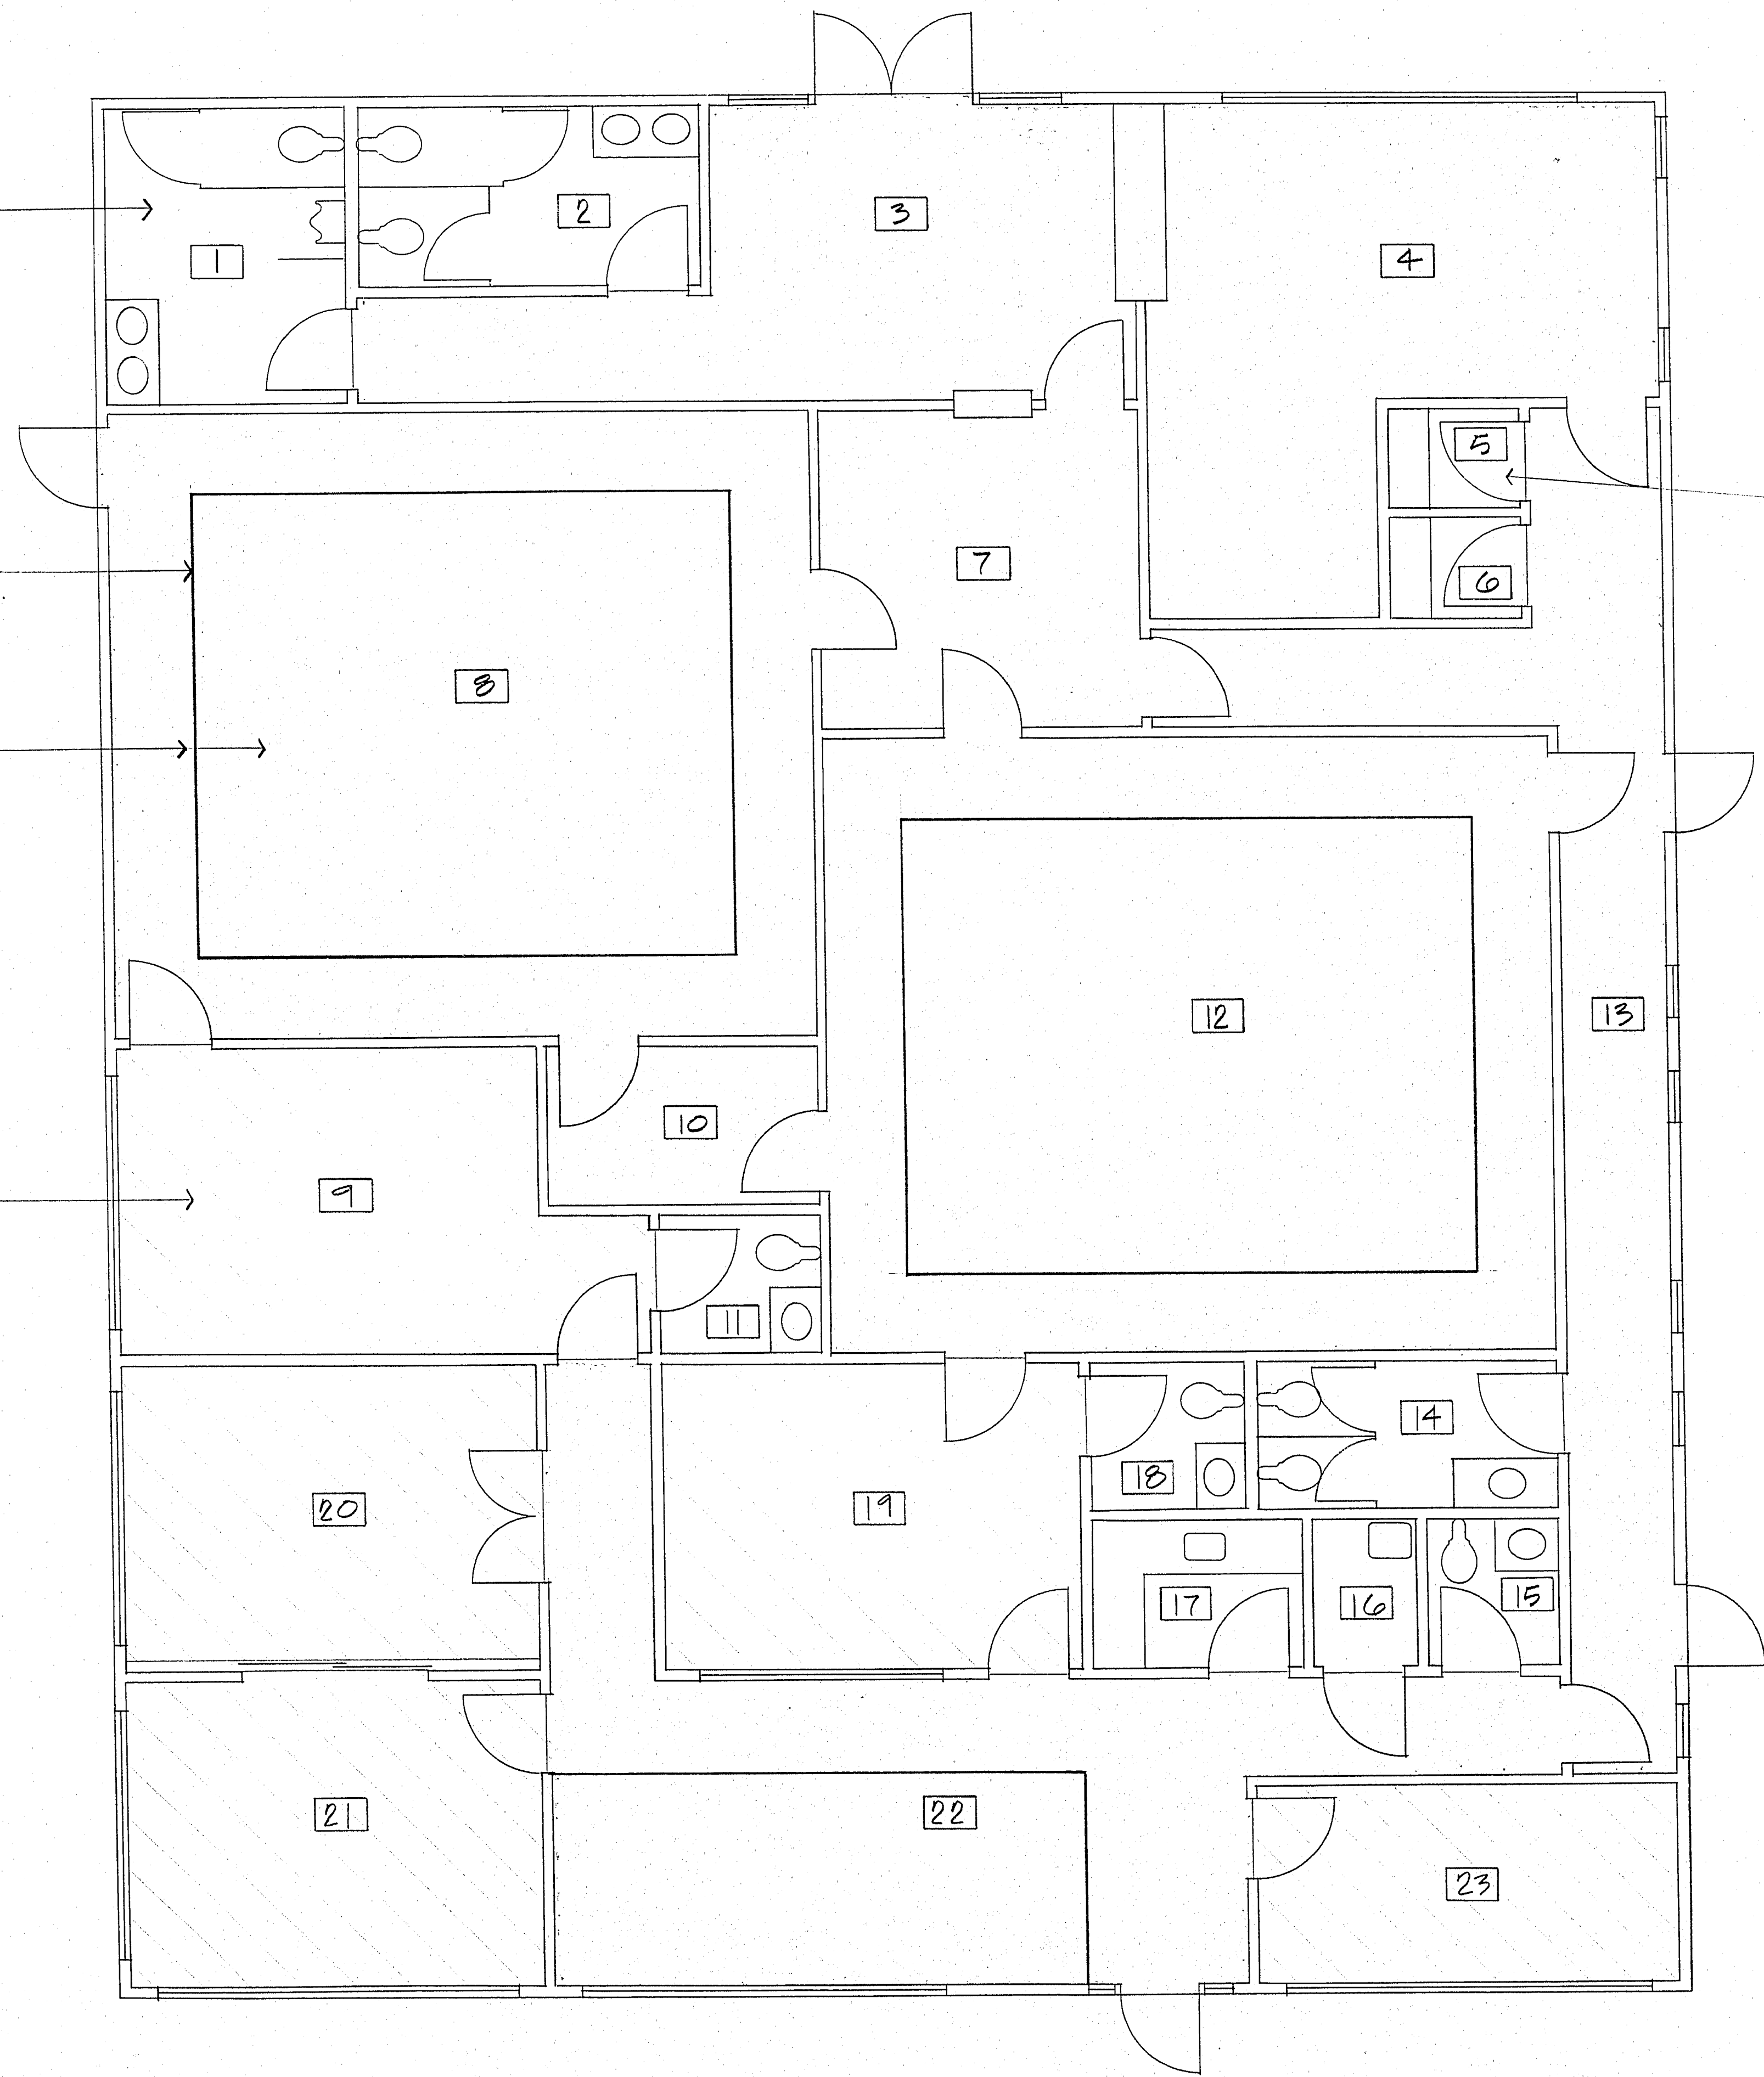

CARPET & TILE PLAN
1/4" = 1'-0"