



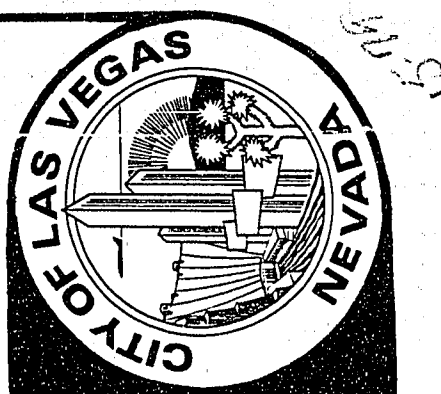

City of Las Vegas, Nevada
**Department of
Design and Development**
Thomas B. Graham, AICP, RLA, Director


INTERIOR DESIGN DIVISION
DESIGN BY: R. RUEKME
DRAWN BY: F. TRUJANO
SCALE: 1"=1'-0"
DATE: 10-87

REVISIONS	DATE

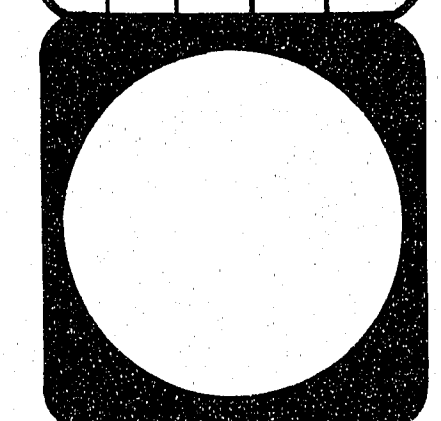


MUNICIPAL COURT EXPANSION - CABINETS
ELEVATIONS

PROJECT NO.
DRAWING NO.
521-208
SHEET 6 OF 9

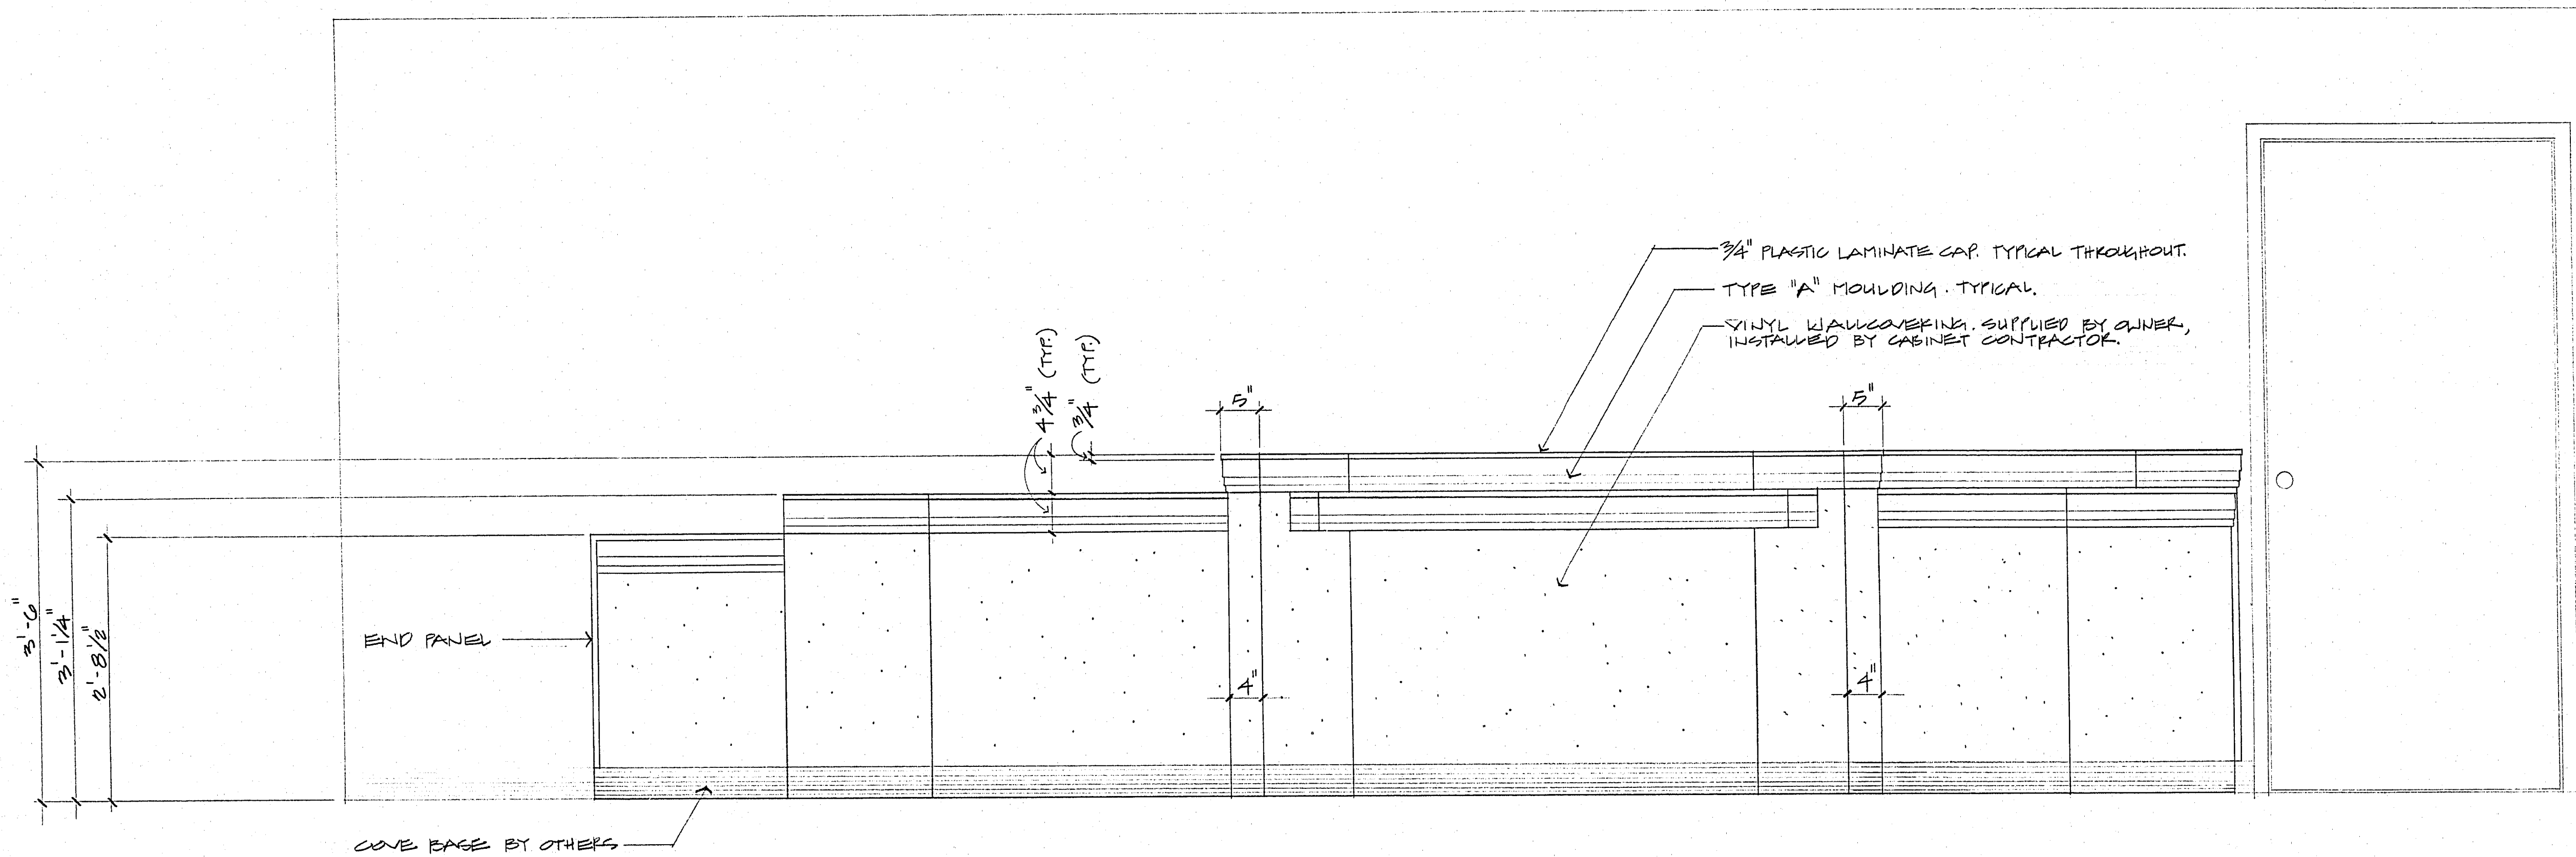

ELEVATION #3
1"=1'-0"

NOTE
ALL PLASTIC LAMINATE THIS SHEET
TO BE "WILSONART" FAWN D309-G

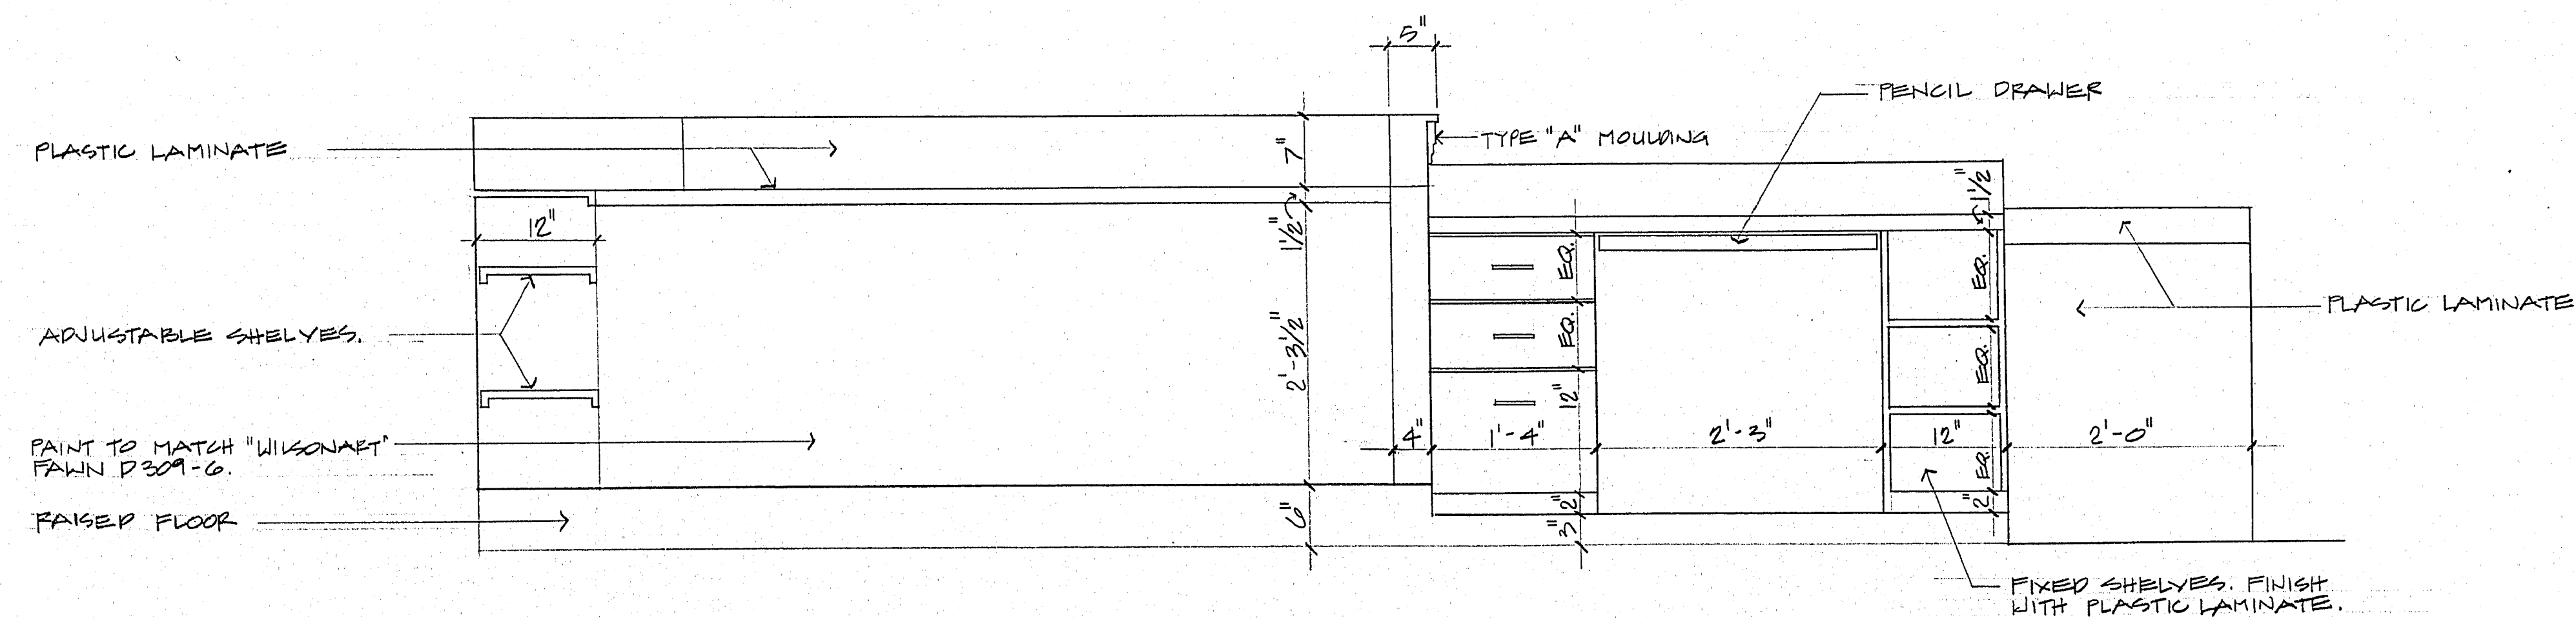

ELEVATION #4
1"=1'-0"