
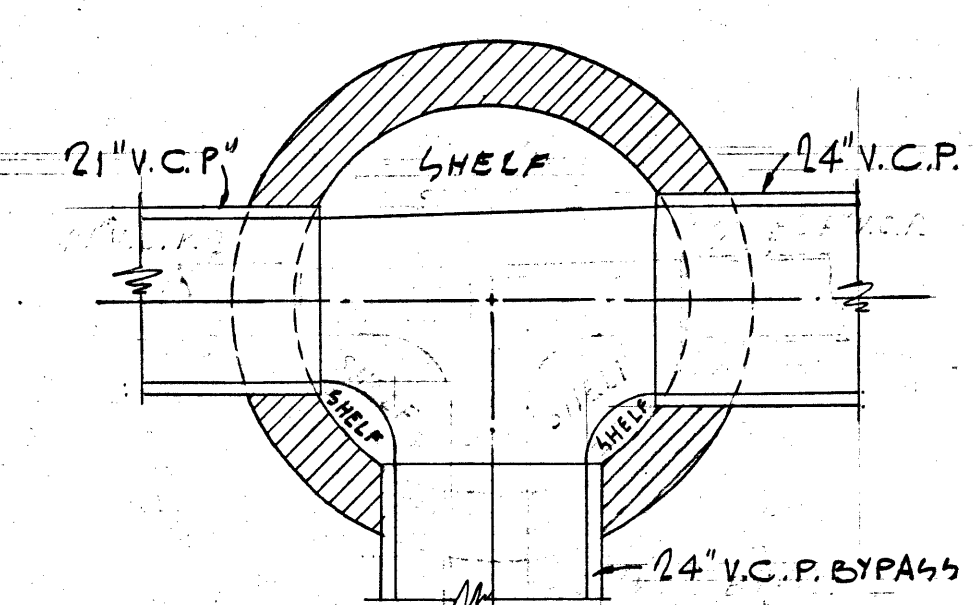
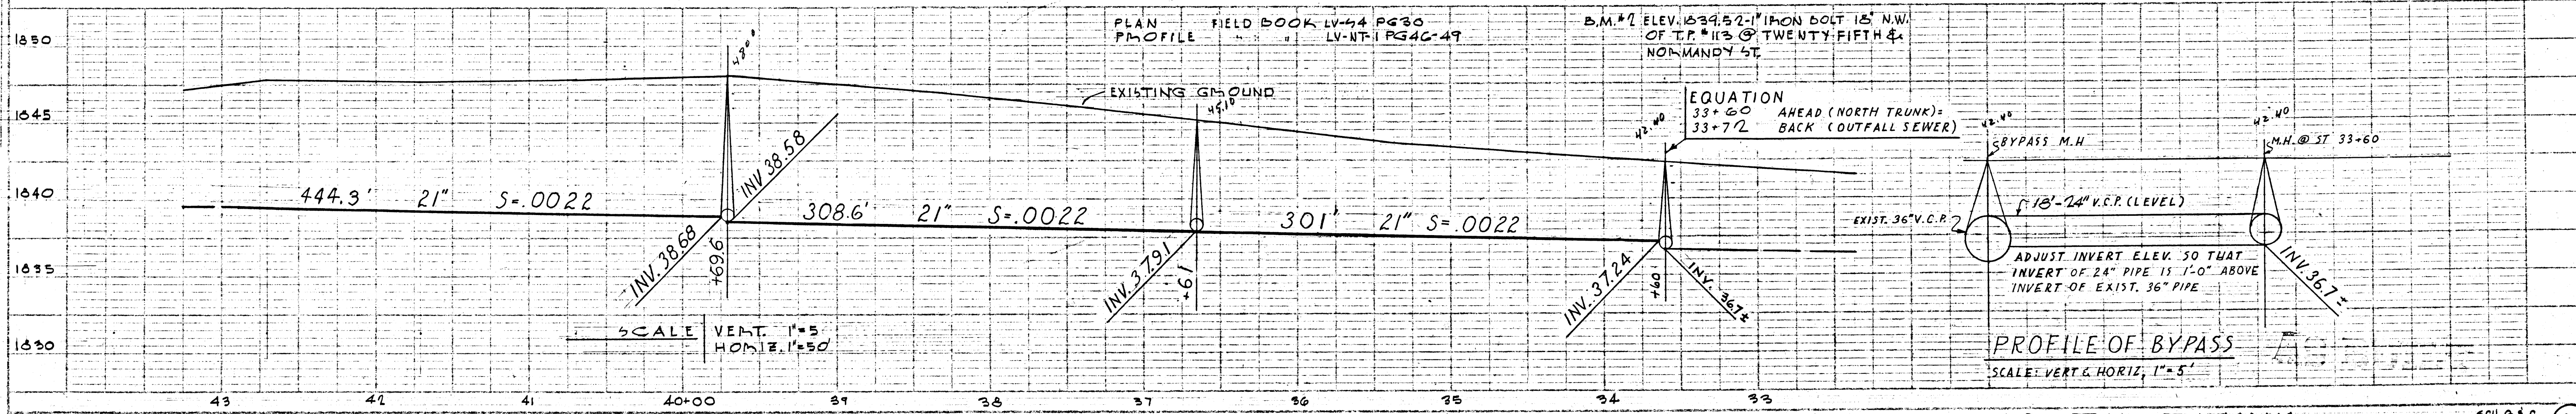
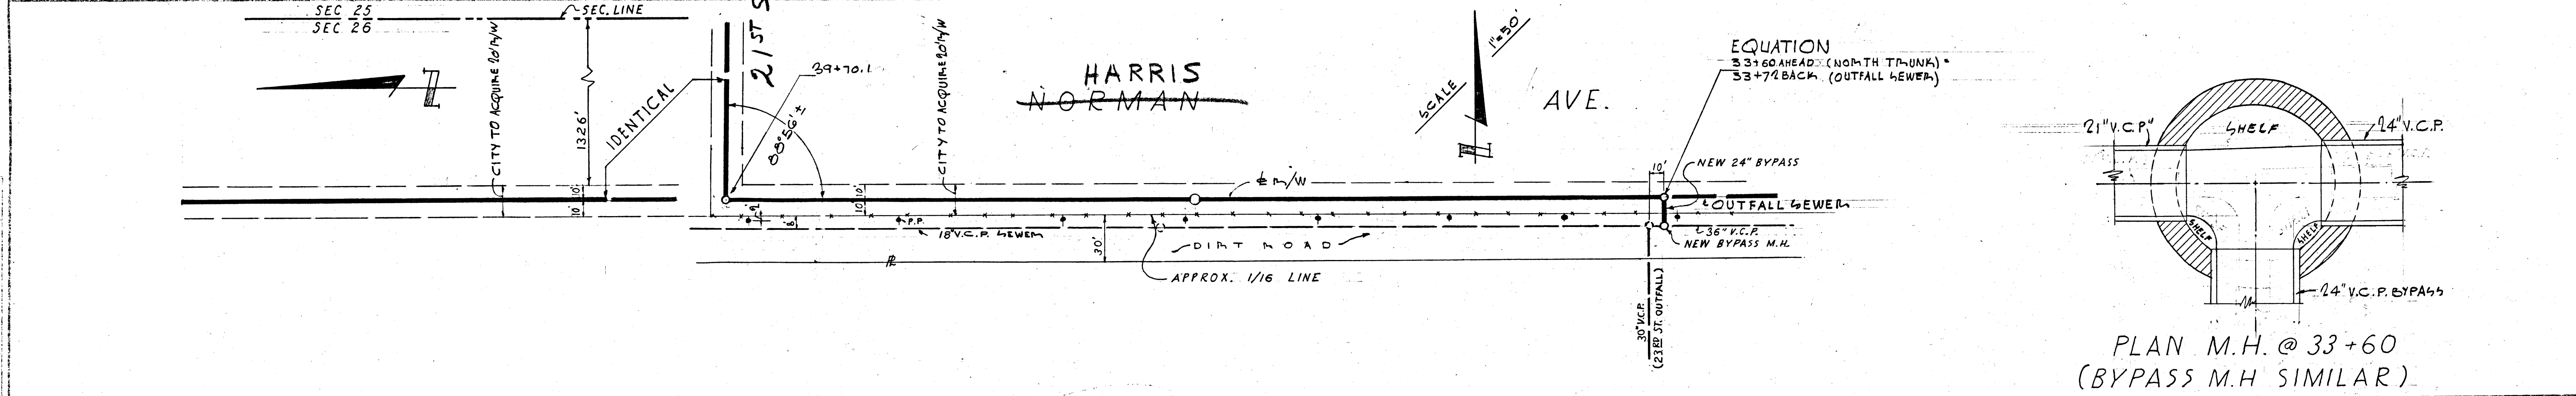
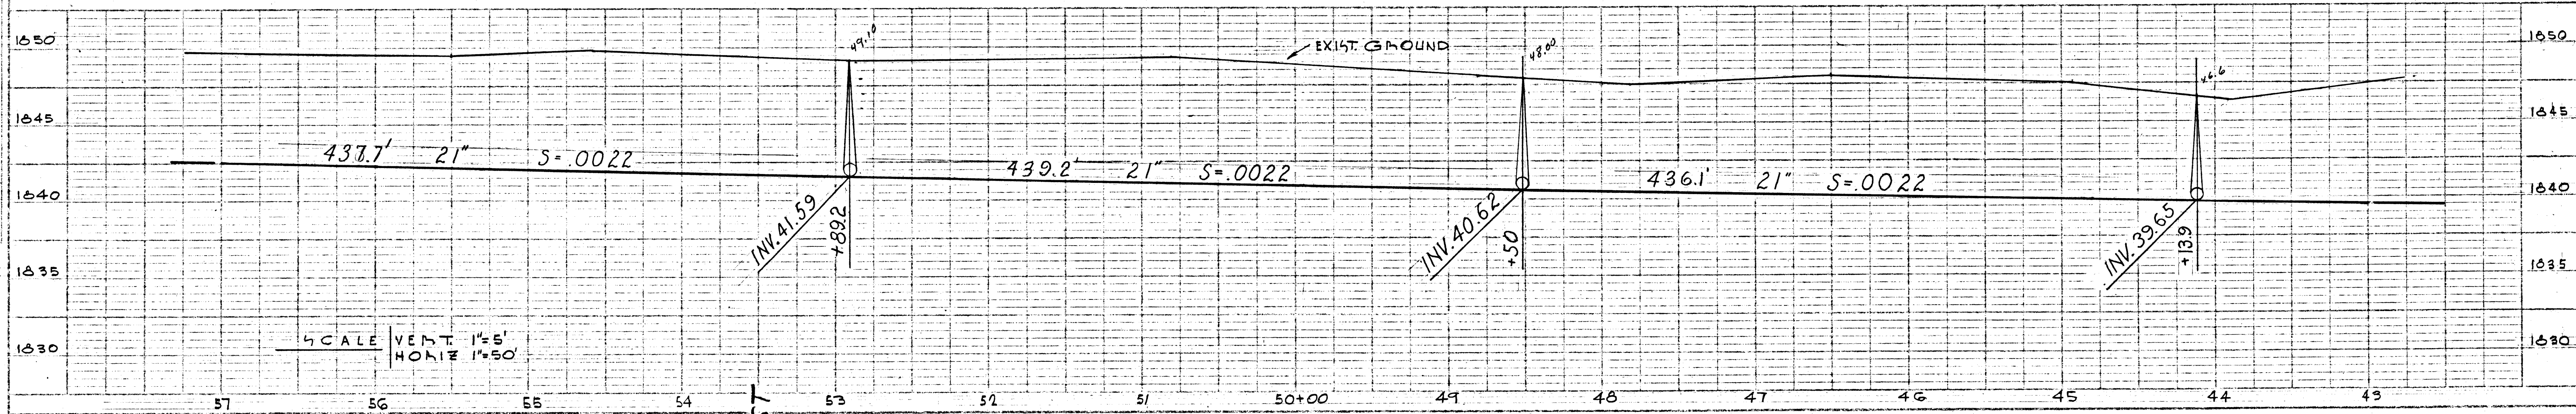


PLAN
SCALE
VERT. 1"=5'
HORIZ. 1"=50'

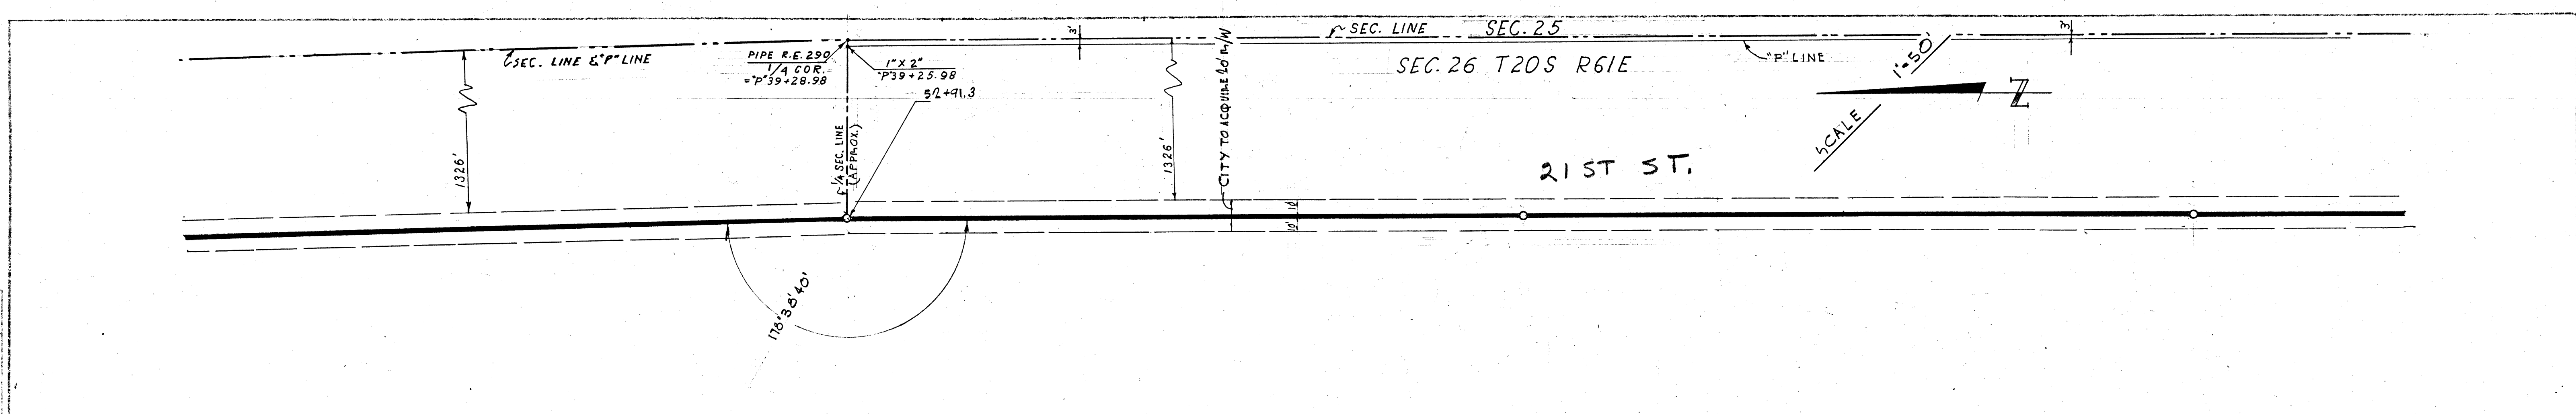

PLAN M.H. @ 33+60
(BYPASS M.H. SIMILAR)

PROFILE OF BYPASS

SCALE: VERT. 1"=5'
HORIZ. 1"=50'

NORTH TRUNK