
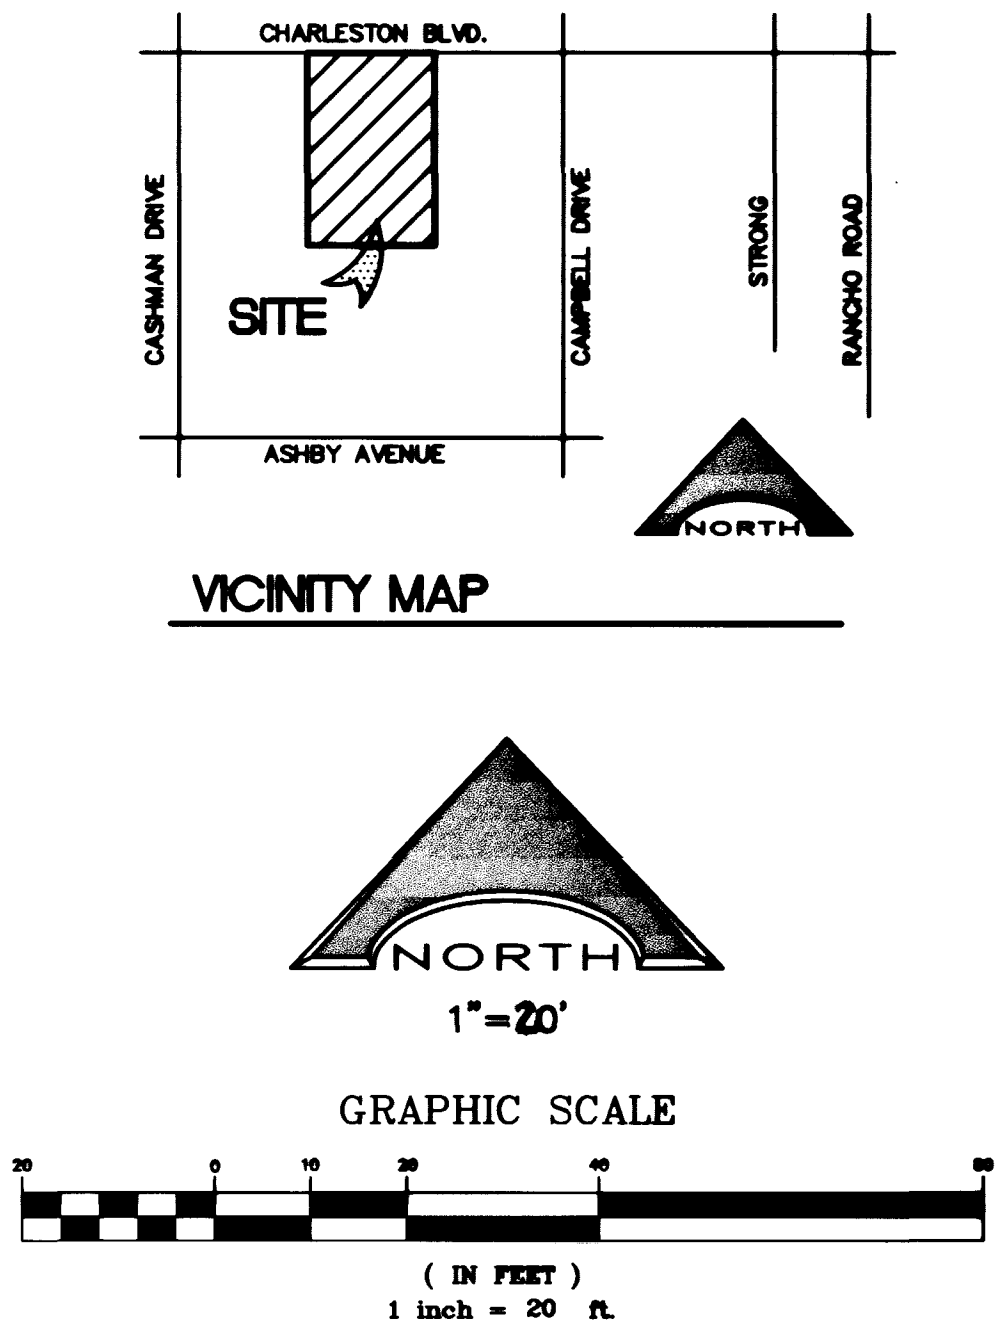


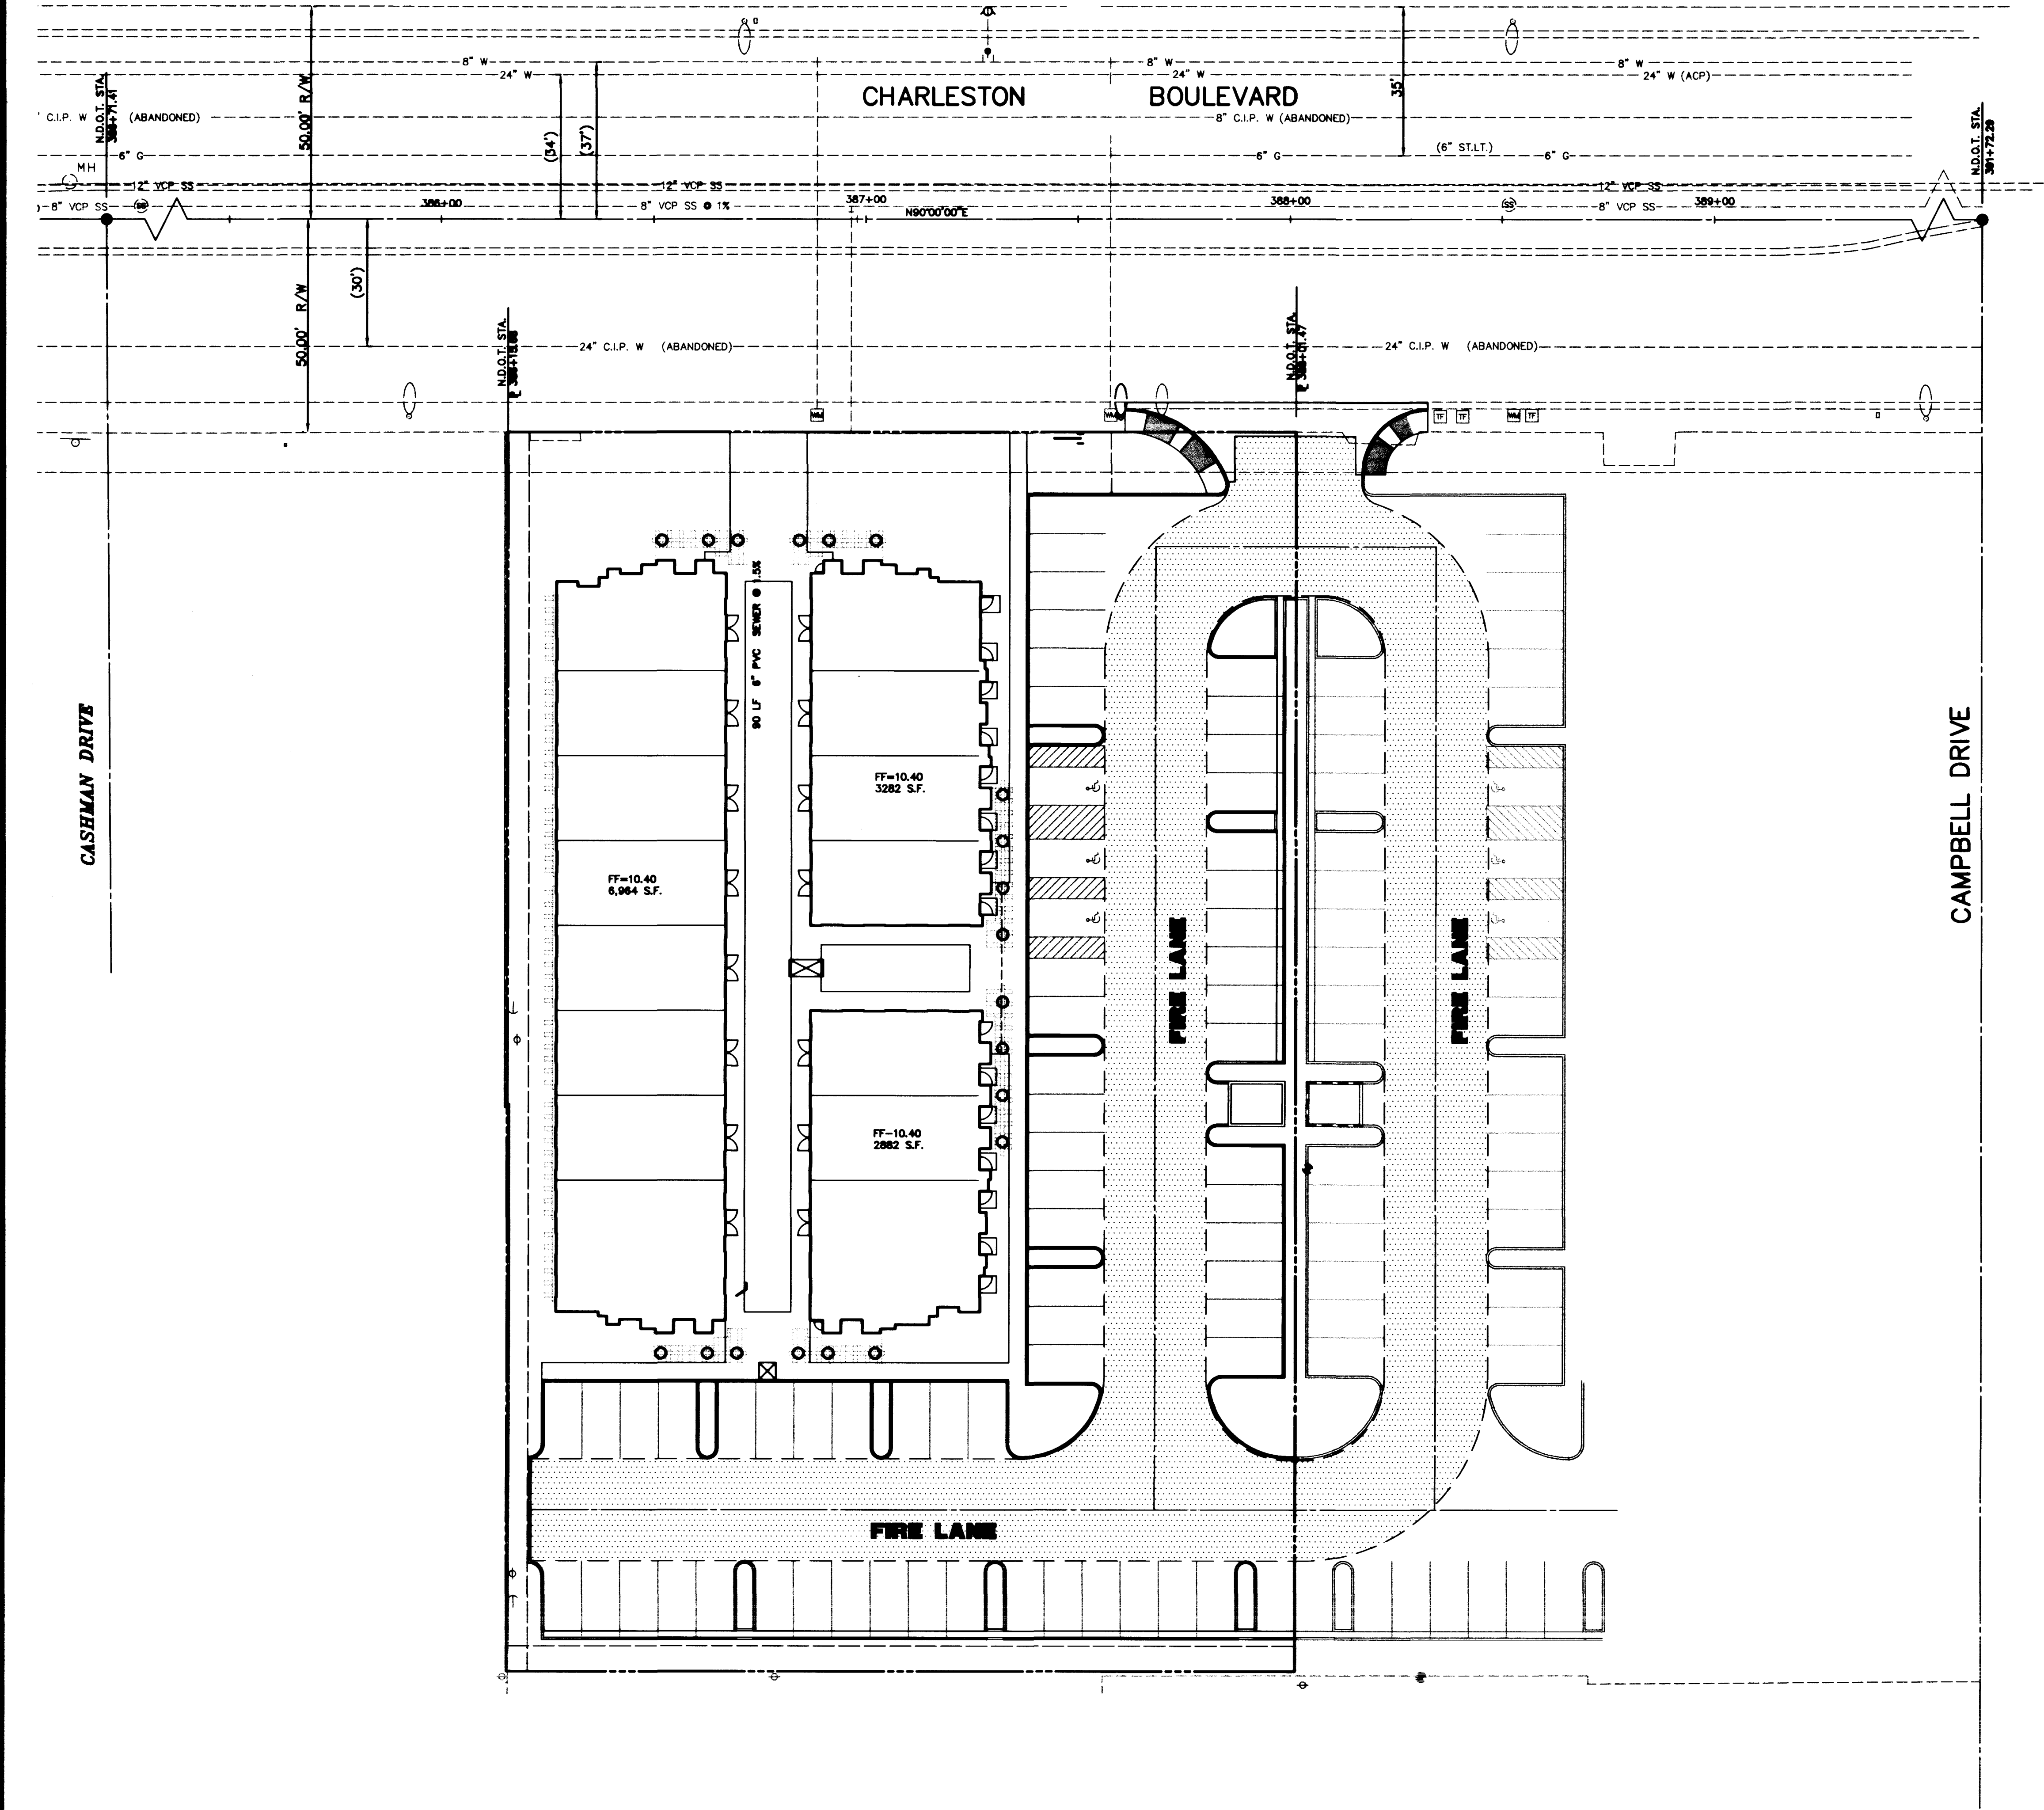

[Signature] 4-30-99
Z.L. FIRE MARSHALL DATE


BASIS OF BEARINGS
THE NORTH LINE OF THE NORTHEAST ONE-QUARTER OF THE NORTHWEST ONE-QUARTER OF SECTION 5, TOWNSHIP 21 SOUTH, RANGE 61 EAST, M.D.M., ALONG THE 5th STANDARD PARALLEL SOUTH WHICH BEARS DUE EAST AS RECORDED ON THE RESUB-DIVISION OF BLOCKS ONE (1), TWO (2), AND THREE (3), OF McNEIL TRACT, LAS VEGAS, NEVADA IN BOOK 2 OF PLATS, PAGE 93 OF CLARK COUNTY, NEVADA OFFICIAL RECORDS.

DISCLAIMER NOTE
UTILITY LOCATIONS SHOWN HEREON ARE APPROXIMATE ONLY. IT SHALL BE THE CONTRACTOR'S RESPONSIBILITY TO DETERMINE THE EXACT HORIZONTAL AND VERTICAL LOCATION OF ALL EXISTING UNDERGROUND AND OVERHEAD UTILITIES PRIOR TO COMMENCING CONSTRUCTION. NO REPRESENTATION IS MADE THAT ALL EXISTING UTILITIES ARE SHOWN HEREON. THE ENGINEER ASSUMES NO RESPONSIBILITY FOR UTILITIES NOT SHOWN OR UTILITIES NOT SHOWN IN THEIR PROPER LOCATION.

before Call you Dig
1-800-227-2600
UNDERGROUND SERVICE (USA)

before Call you OVERHEAD
1-702-593-6111
NEVADA POWER CORPORATION
SAFETY SERVICE DEPARTMENT

TERRA WEST DEVELOPMENT 2885 S. RANCHO #201 LAS VEGAS, NV 89102 (702) 362-1054 / 362-8232		L. R. NELSON CONSULTING ENGINEERS, INC. 3035 East Patrick Lane Suite 9 Las Vegas, Nevada 89120 (702) 748-7978 • CIVIL • SURVEY •	
FIRE ACCESS LANE EXHIBIT		OFFICE PROJECT CHARLESTON / CAMPBELL	
DRAWN BY: SLW	DESIGNED BY: RT	CHECKED BY:	PROJECT NO: 554-040-982
DATE: 4-30-99		SCALE: 1"=20'	NONE
SHEET C5A		5A OF 9 SHEETS	
DRAWING NO. 107-V2912			

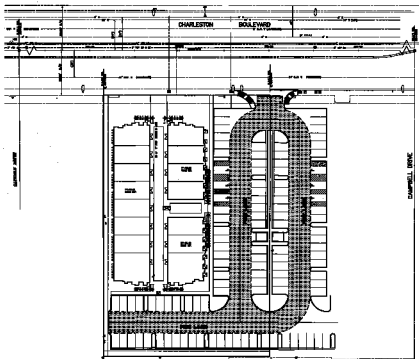

[Signature]

BOOK OF REFERENCES
 THE ABOVE USE OF THE WORDS AND CONTENT OF THE
 BOOK OF REFERENCES

KEY WORDS: aging, aging-related changes, aging-related decline, aging-related increase, aging-related stability

[illegible]

How to get more information

1

1