
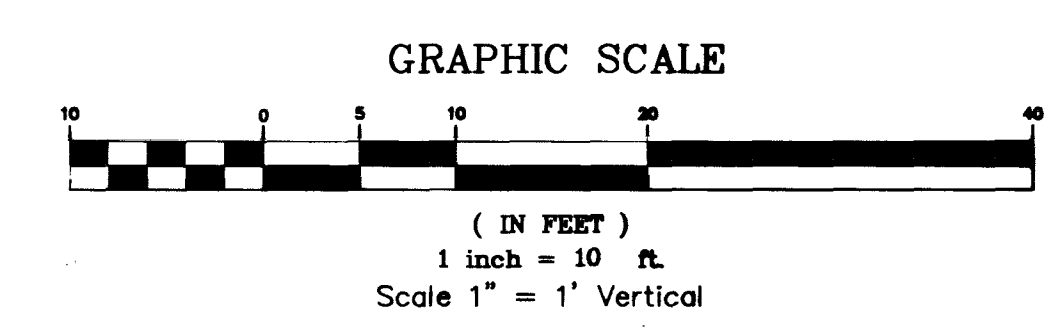
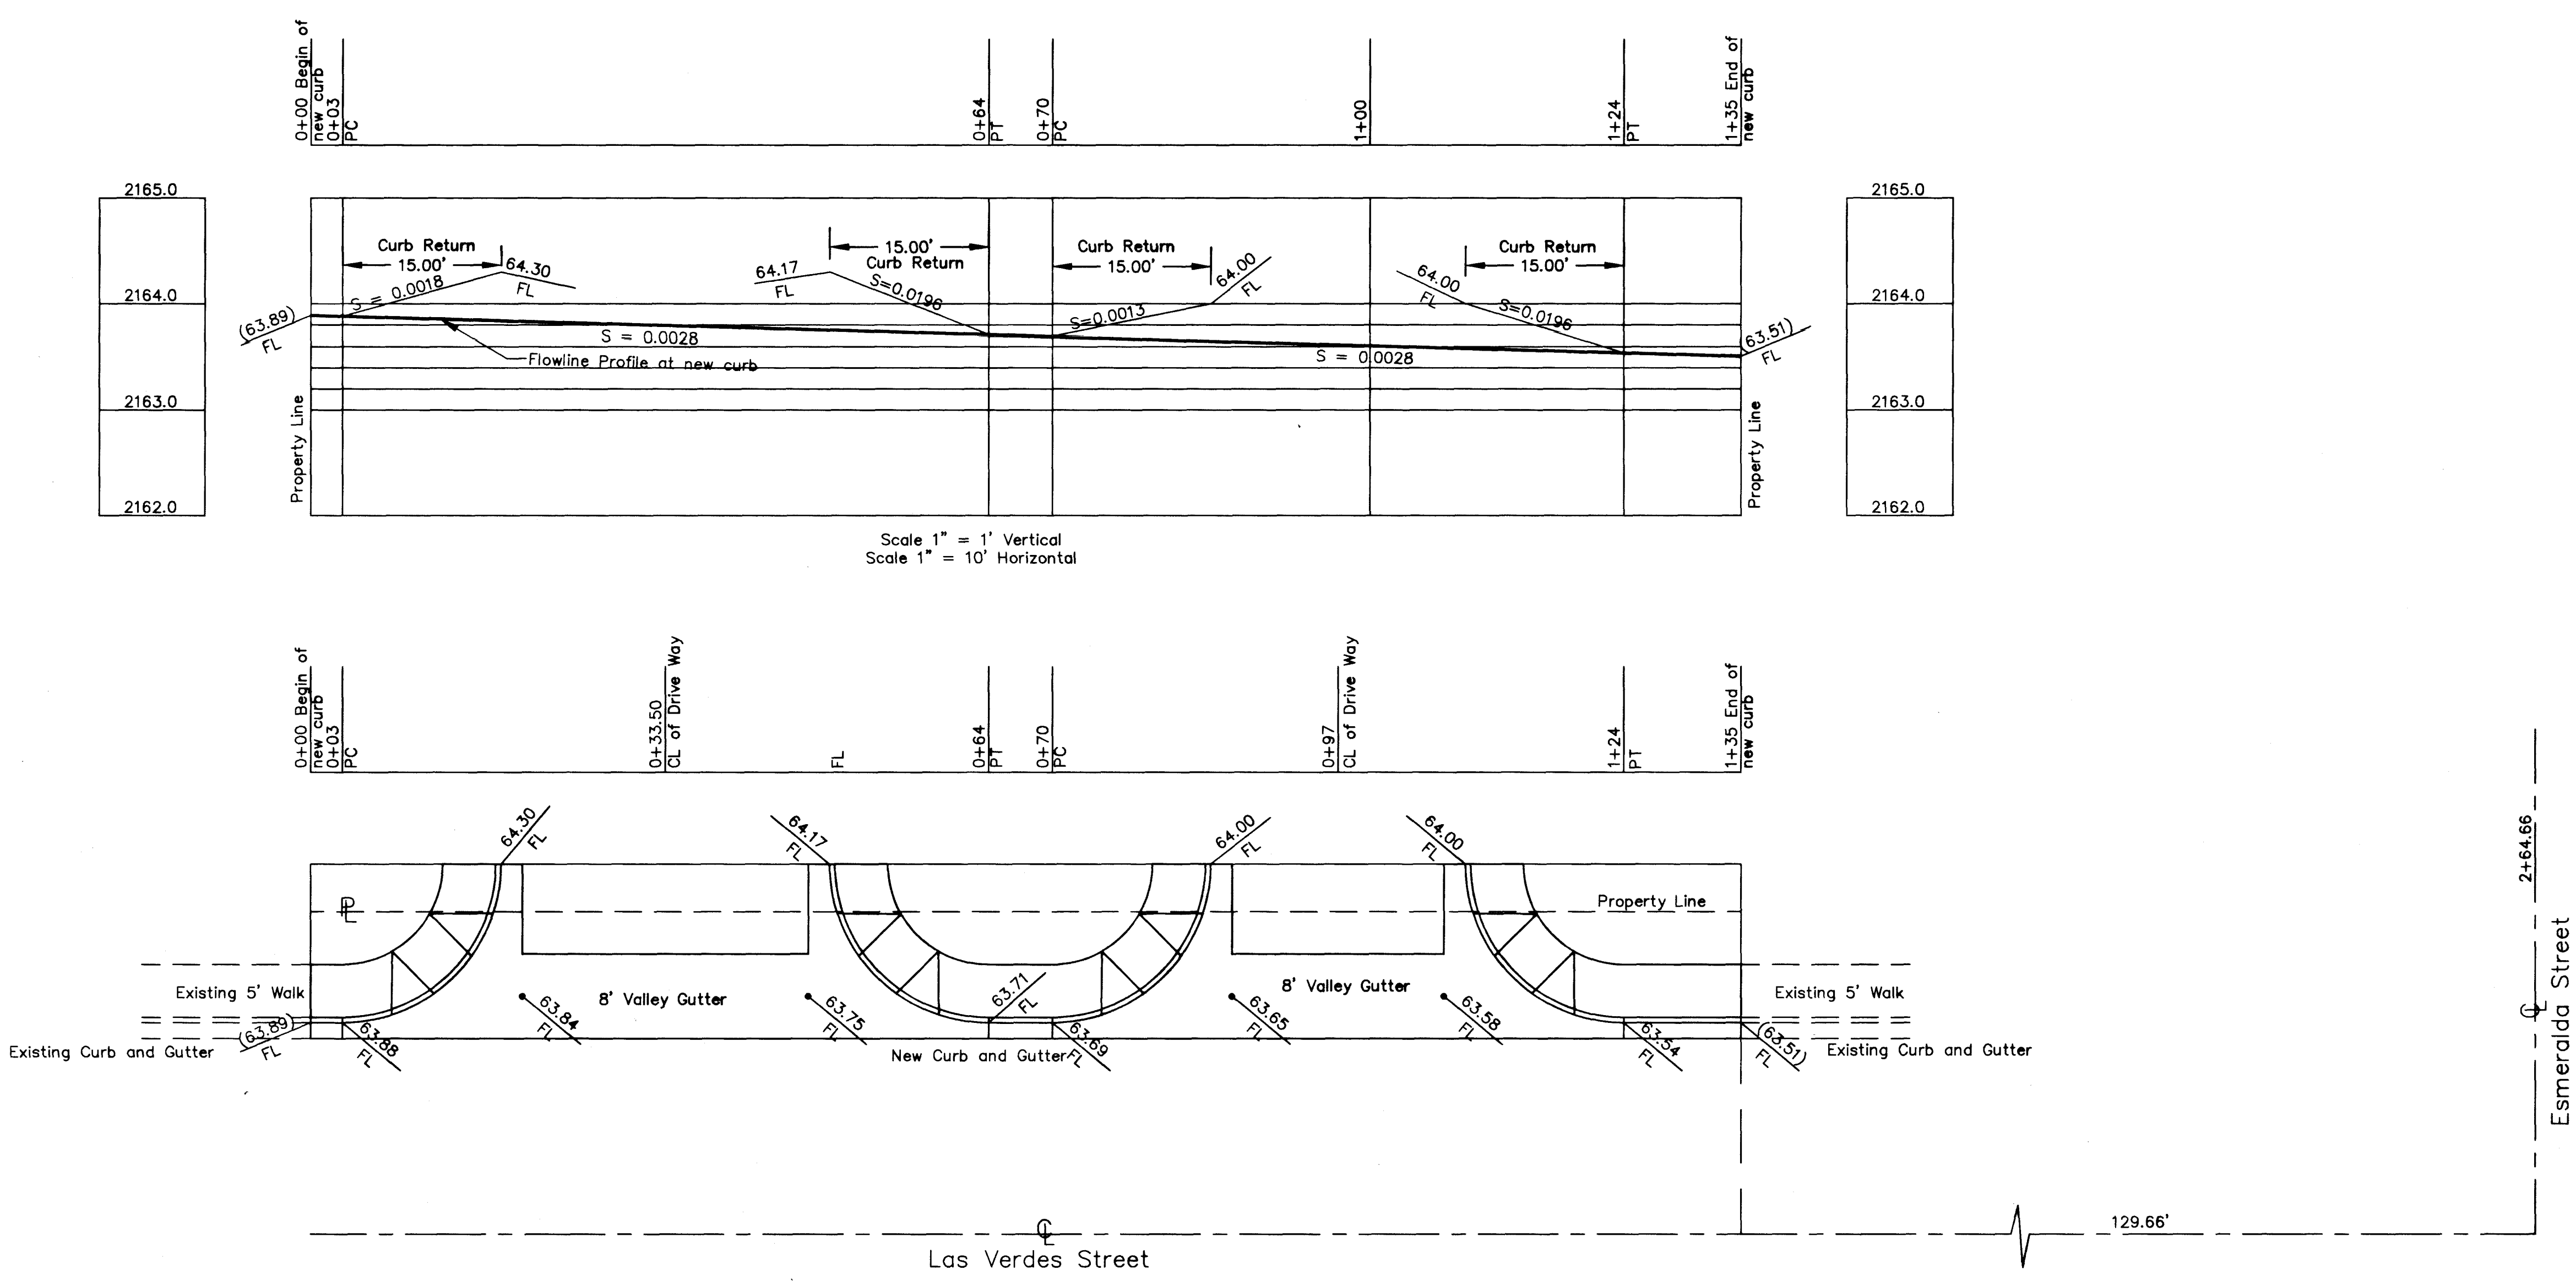


Pin Center Addition
CITY OF LAS VEGAS, NEVADA

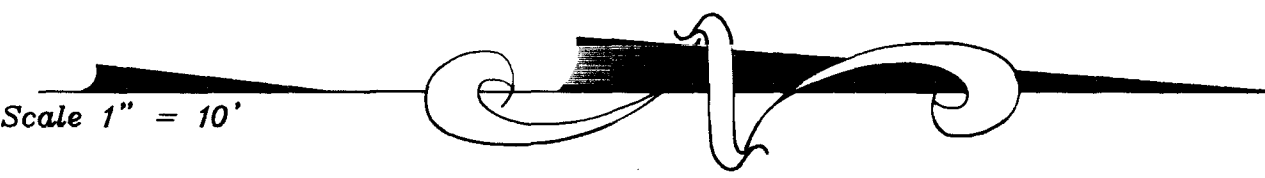

DRAWN BY: B.E. NELSON 9/13/98	DESIGNED BY: L.H. AFFLECK 9/13/98	CHECKED BY: L.H. AFFLECK 9/13/98	PROJECT NO: SCALE: 1" = 10' HOR.		SHEET C5 5 OF 5 SHEETS DRAWING NO. 107-V3025	TITLE PIN CENTER SAVANNA AVENUE AND VALLEY NEW CITY OF LAS VEGAS, NEVADA	OWNER/DEVELOPER MR. LYNN BECKER 2408 LAS VERDES STREET LAS VEGAS, NV 89102	AFFLECK ENTERPRISES 4887 DIAMOND AVE. LAS VEGAS, NV 89104 431-4827	INITIAL RELEASE	REVISION
									DATE 9/13/98	BY LHA

Pin Center Addition

CITY OF LAS VEGAS, NEVADA

