



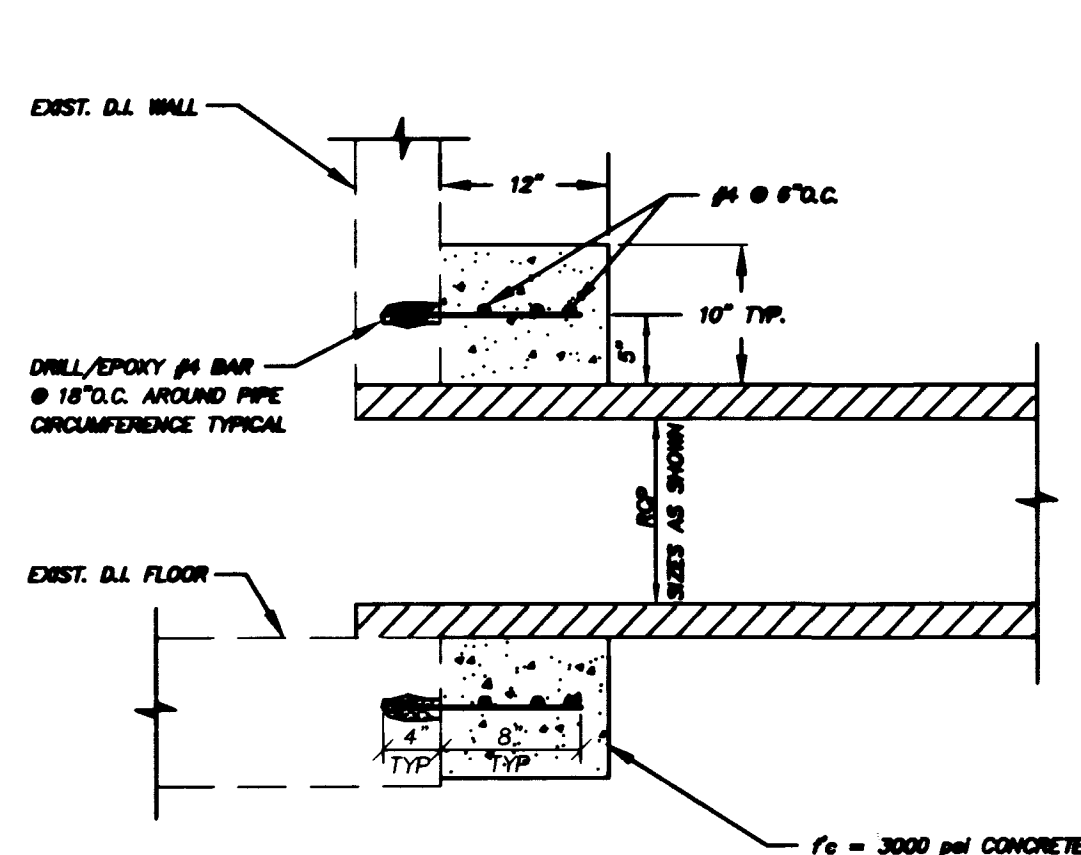

CONCRETE COLLAR

SCALE: 1" = 1.0'


A
C15

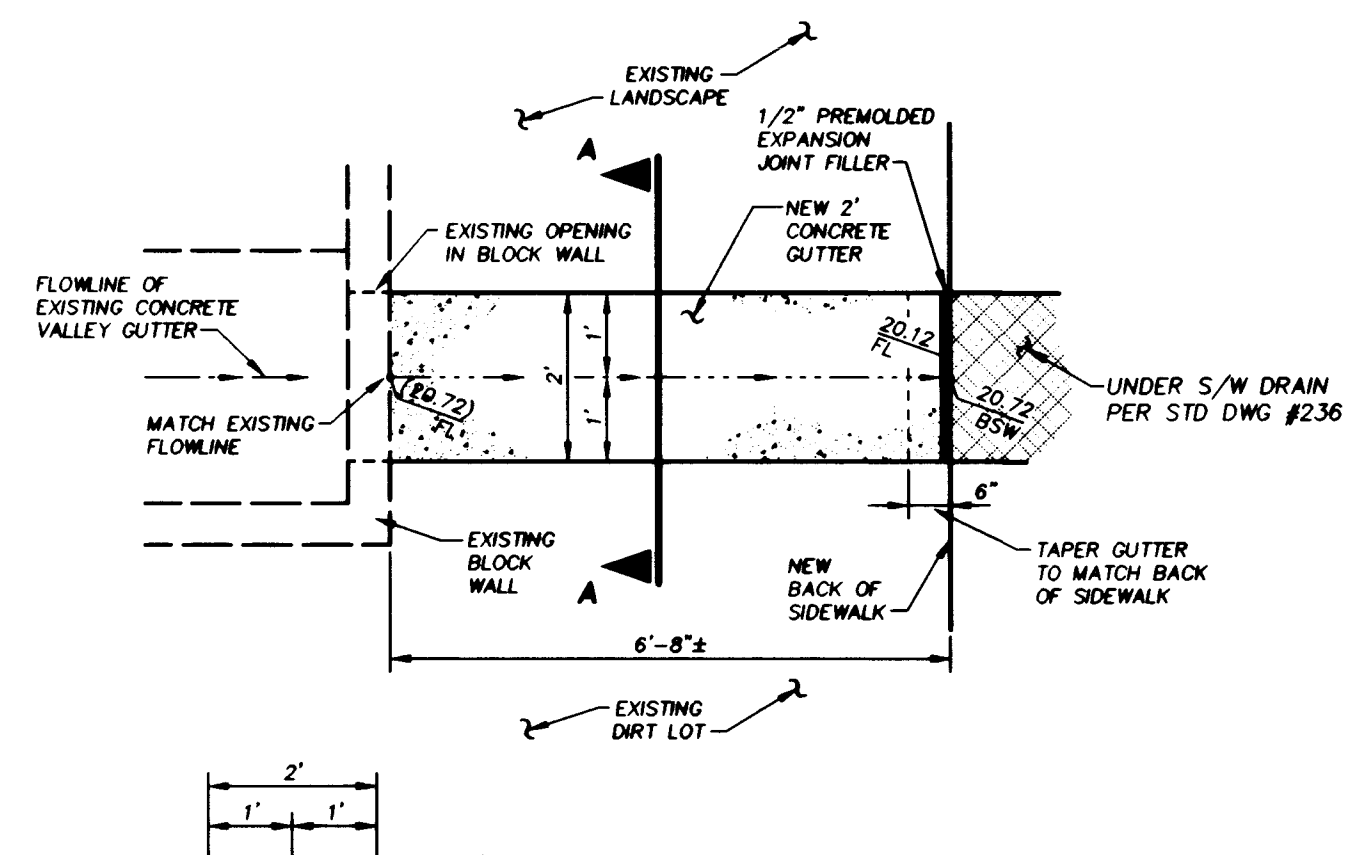

CONCRETE GUTTER

NOT TO SCALE


B
C15

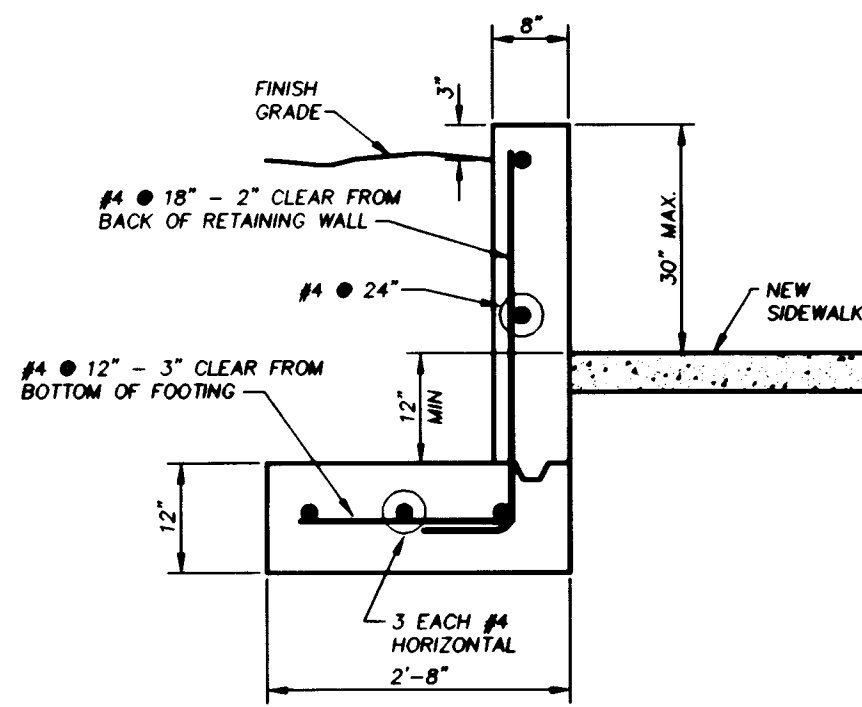

CONCRETE RETAINING WALL


NOT TO SCALE

C
C15

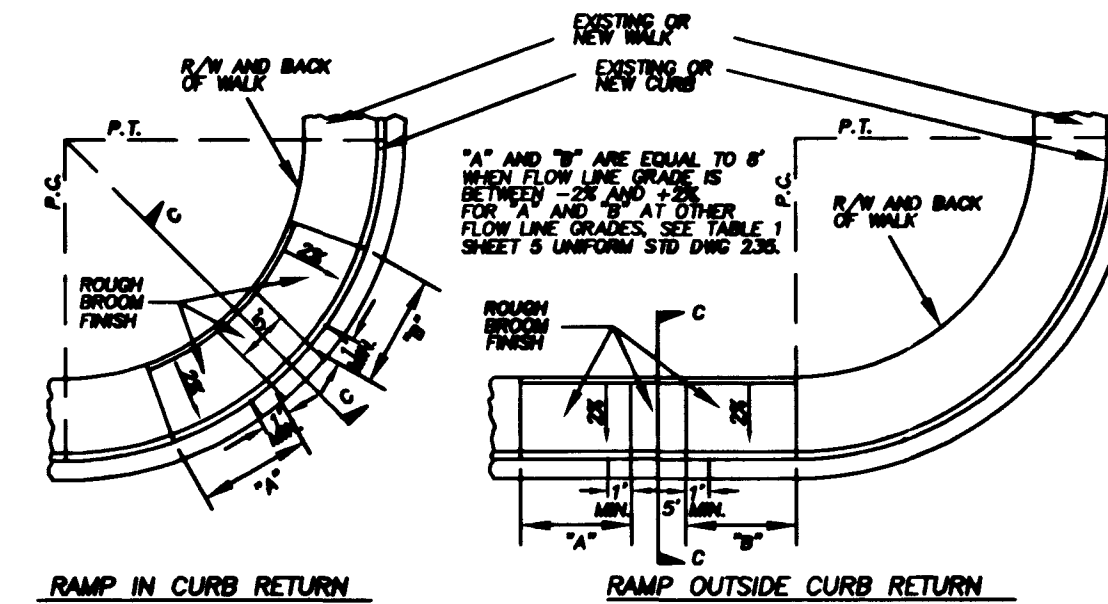


RAMP IN CURB RETURN

RAMP OUTSIDE CURB RETURN

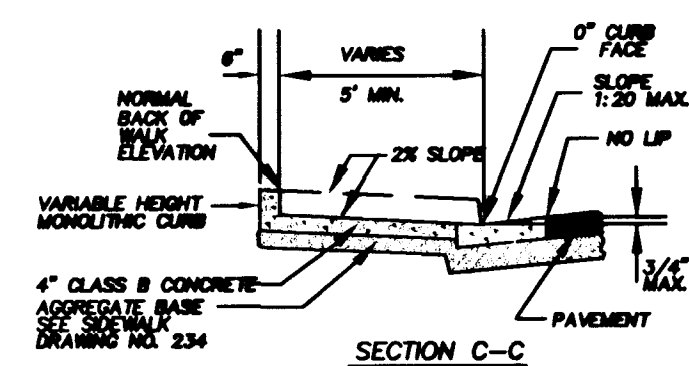


SIDEWALK RAMP CASE 1A

D
C15

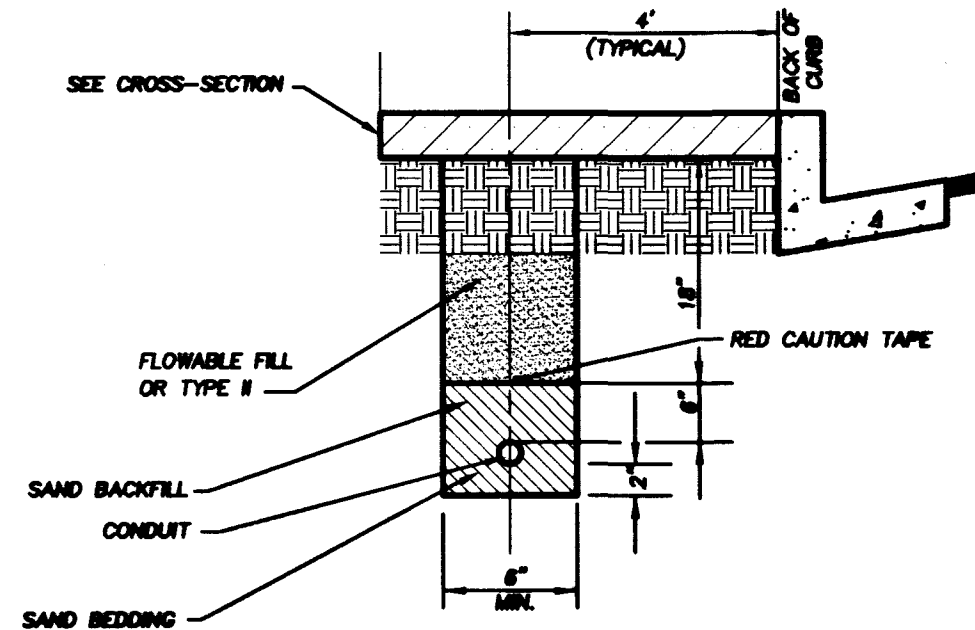


TRENCH DETAIL

E
C15

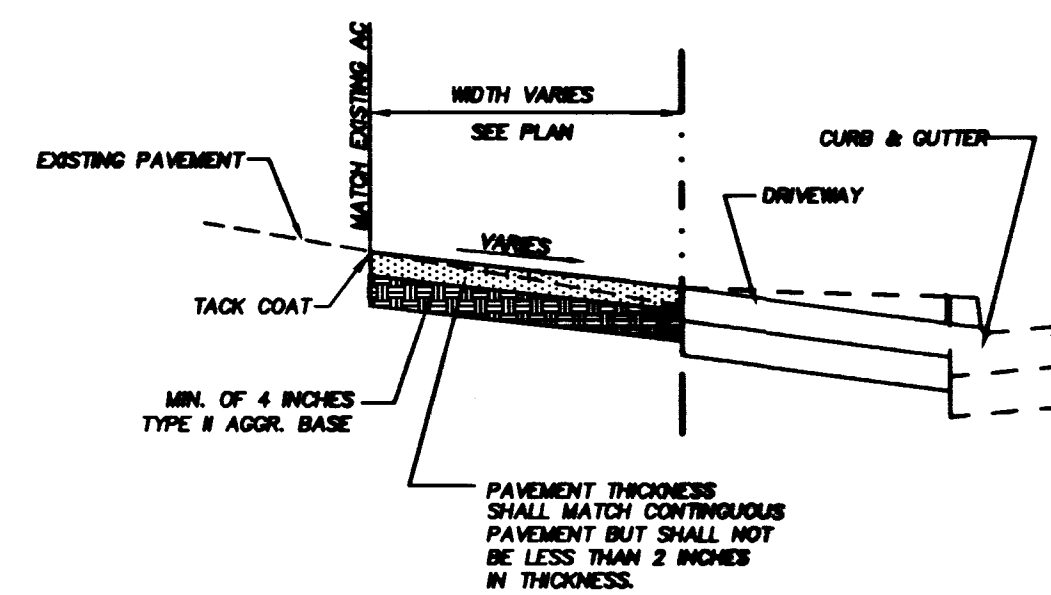



MISCELLANEOUS ASPHALT PATCH

F
C15

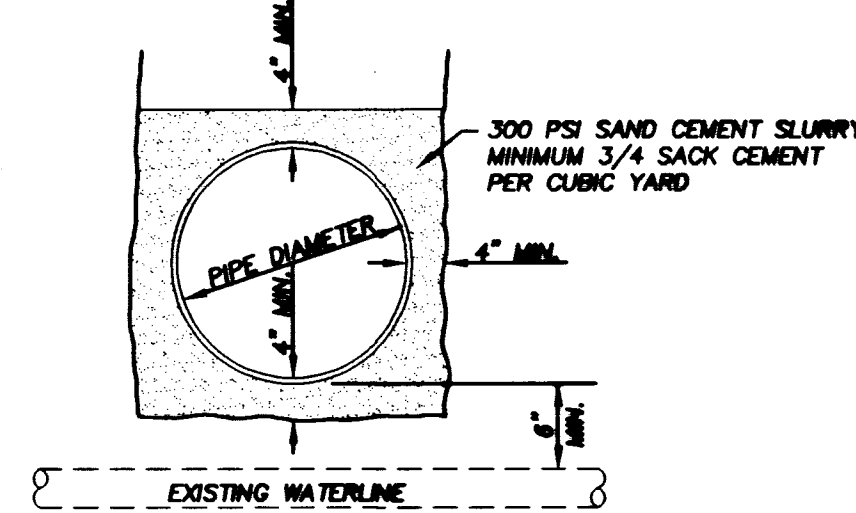


STORM DRAIN ENCASEMENT DETAIL

G
C15

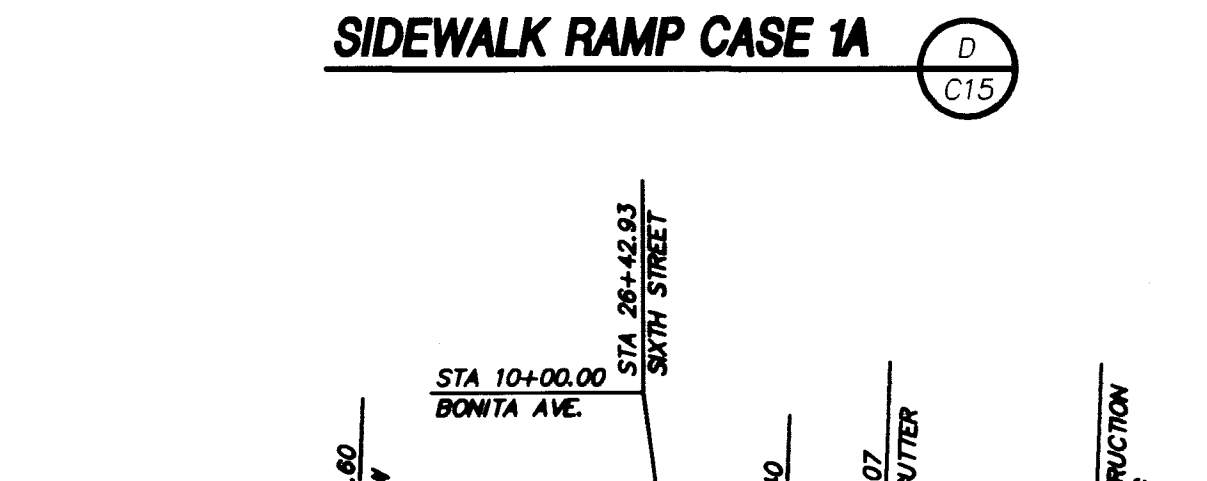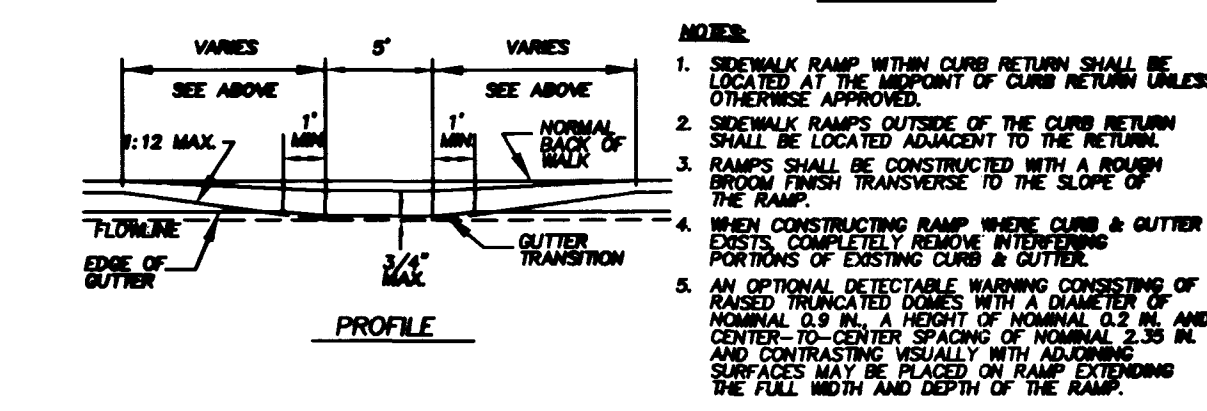


SIXTH ST/BONITA AVE INTERSECTION

SCALE: 1" = 30'

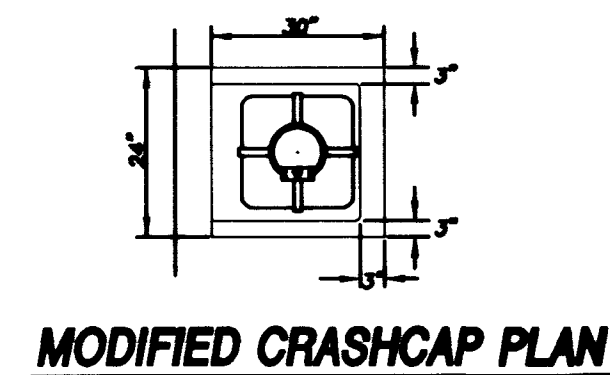


MODIFIED CRASHCAP PLAN

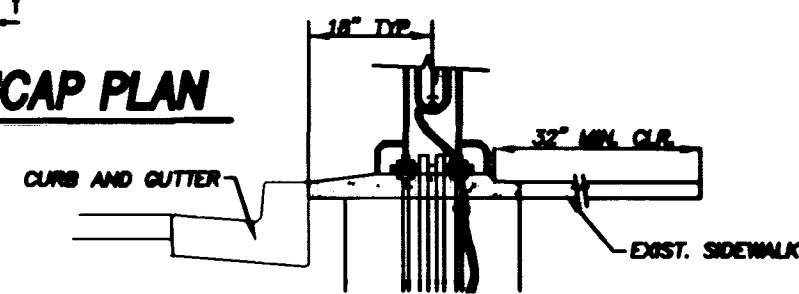

MODIFIED CRASHCAP CROSS SECTION

FOR STREET LIGHT 18" BEHIND BACK OF CURB
(SEE UNIFORM STD DWG 317
FOR ADDITIONAL FOUNDATION INFORMATION)

H
C15

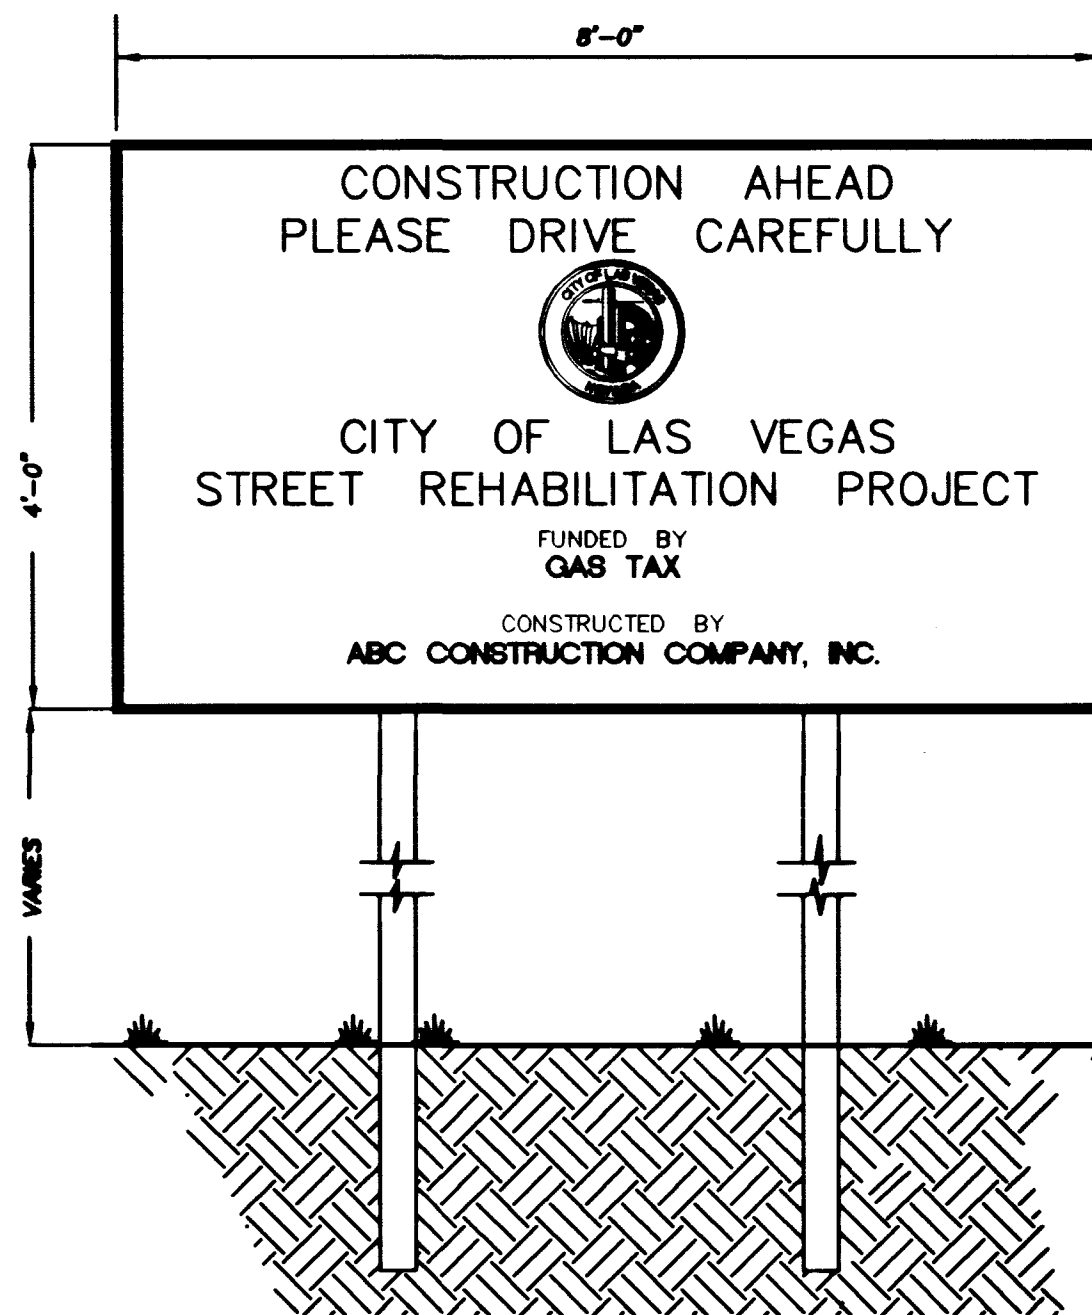


PROJECT SIGN

NOTES:
SIGN SHALL BE PAINTED WHITE WITH 1" BLACK BORDER. ALL LETTERING TO BE BLACK EXCEPT TOP ONE WHICH SHALL BE RED.
SIGN SHALL BE PLACED SO AS NOT TO OBSTRUCT SAFE STOPPING SIGHT DISTANCE AND SHALL NOT OBSTRUCT ANY PEDESTRIAN WAY.
FINAL SIGN LOCATIONS SHALL BE APPROVED BY THE ENGINEER PRIOR TO INSTALLATION.

PROJECT SIGN

J
C15

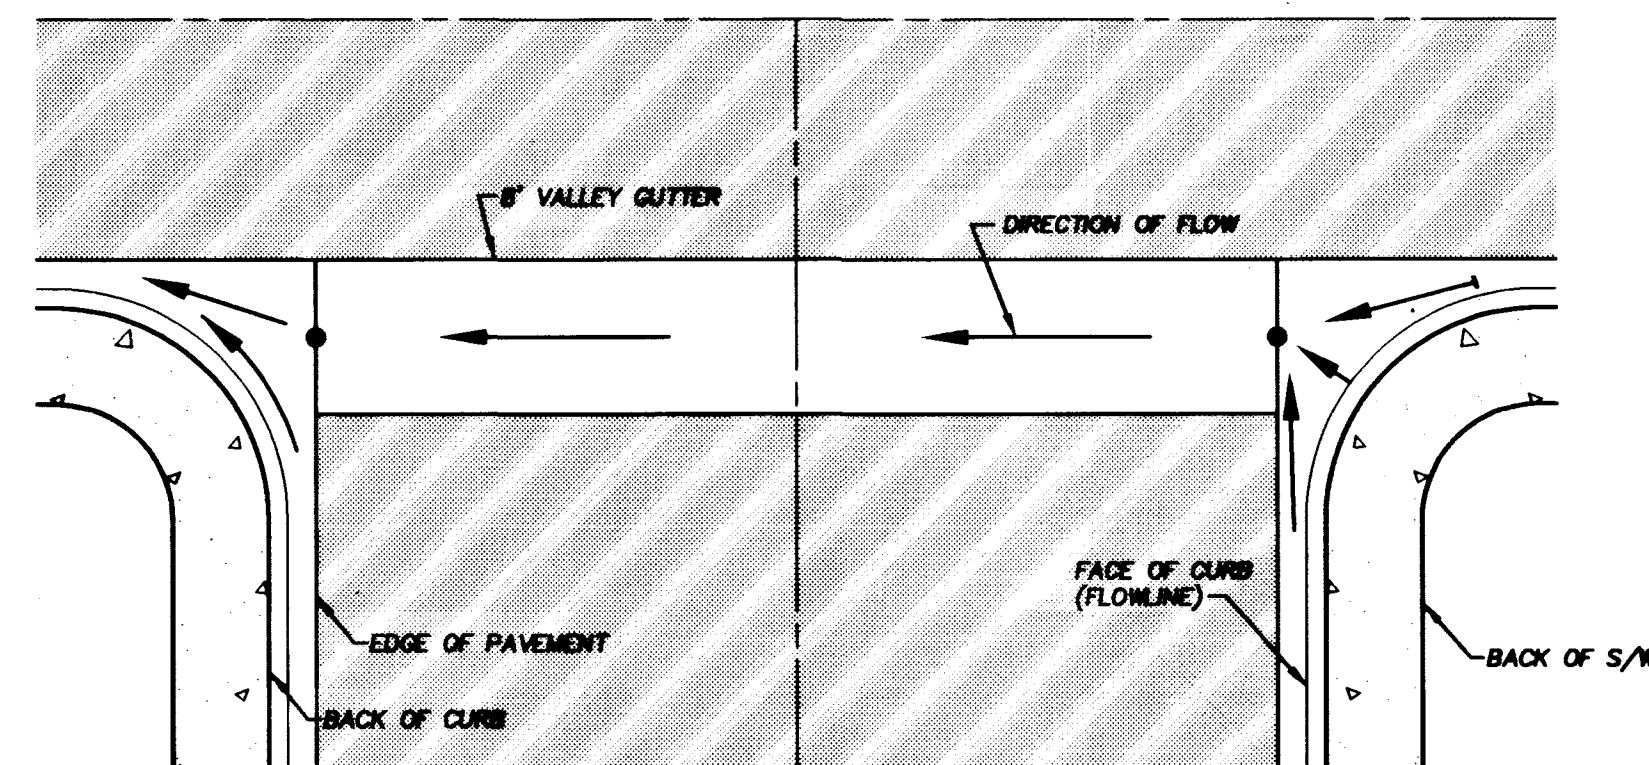


FLOWLINE GRADING & VALLEY GUTTER

K
C15

REVISIONS

STREET REHABILITATION DESIGN
DESIGNED BY: W. FORLACHER
CHECKED BY: J. BUCKLEY
DATE: DECEMBER 1, 1997

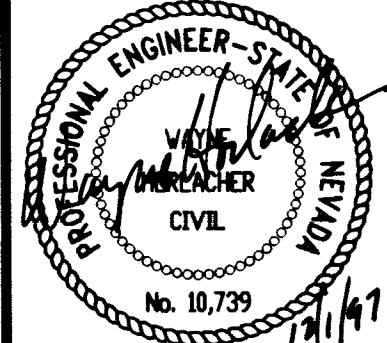







Department of Public Works
PARADISE VILLAGE PHASE B
MISCELLANEOUS DETAILS



DRAWING No. 15
C15
107-V2605

NO. DATE DESCRIPTION APPROVED

POST: BUCKLEY, SCHULTZ & BERNARD
ENGINEERING - PLANNING - SURVEYING - CONSTRUCTION SERVICES
FAC: 702.763.7260

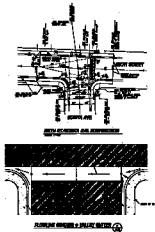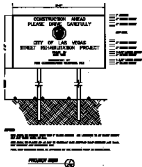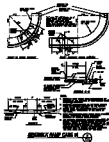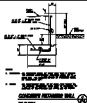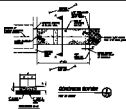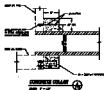

Department of Public Works
PARADISE VILLAGE PHASE II
MISCELLANEOUS DETAILS



City of Las Vegas
Engineering Division

REVISIONS

NO.	DATE	DESCRIPTION
1	10/1/78	ISSUED FOR CONSTRUCTION



City of Las Vegas
Engineering Division