

[illegible]

AVOID CUTTING UNDERGROUND UTILITIES. IT'S COSTLY.

CornerStone Engineering Incorporated
 ASSUMES NO RESPONSIBILITY FOR EXISTING UTILITY LOCATION
 SHOWN OR NOT SHOWN. THE UTILITIES SHOWN ON THIS DRAWING
 HAVE BEEN PLOTTED FROM RECORD INFORMATION AND
 ARE FOR THE CONVENIENCE OF THE CONTRACTOR ONLY.
 IT IS THE CONTRACTORS RESPONSIBILITY TO FIELD VERIFY
 THE LOCATION AND DEPTH OF ALL RELEVANT UTILITIES
 PRIOR TO COMMENCEMENT OF ANY CONSTRUCTION. IF
 A CONFLICT OR DISCREPANCY IS DISCOVERED THE
 CONTRACTOR IS TO NOTIFY THE ENGINEER OR WORK,
 IN WRITING, IMMEDIATELY.

DREXEL STREET

2" ASPHALTIC CONCRETE PAVING	---	---	---	6537 SY
4" TYPE II GRAVEL BASE	---	---	---	726 CY
CURB & GUTTER (TYPE "L" & "A")	---	---	---	928 LF
SIDEWALK 4"	---	---	---	4639 SF
SIDEWALK UNDERDRAIN	---	---	---	4 EA
VALLEY GUTTER (8' WIDE)	---	---	---	1288 SF
HANDICAP RAMP	---	---	---	4 EA

6" WATER MAIN	---	---	---	---	---	11 LF
8" WATER MAIN	---	---	---	---	---	11 LF
10" WATER MAIN	---	---	---	---	---	2000 LF
10" 45' BEND	---	---	---	---	---	5 EA
10" 22.5' BEND	---	---	---	---	---	2 EA
10"x12" REDUCER	---	---	---	---	---	1 EA
FIRE HYDRANT ASSEMBLY	---	---	---	---	---	2 EA

8" SEWER MAIN ————— 1350 LF
48" SEWER MANHOLE 4 EA

PULLBOX (NO-3 1/2)	4 EA
PULLBOX (NO-7)	2 EA
STREET LIGHT (100 HPS)	6 EA
STREET LIGHT (150 HPS)	1 EA
STREET LIGHT SERVICE POINT	1 EA
STREET LIGHT CONDUIT (1-1/4")	869 LF
STREET LIGHT CONDUIT (2")	68 LF
STREET LIGHT CONDUIT (3")	172 LF
R-1 STOP SIGN	1 EA
R2-1 SPEED SIGN	2 EA
R8-3A "NO PARKING" SIGNS	3 EA


WATER MAIN-PUBLIC

[illegible]

8" SEWER MAIN	— — — — —	449 LF
48" SEWER MANHOLE	— — — — —	2 EA

FLETCHER JONES MANAGEMENT GROUP
175 E RENO AVE, SUITE C-6

LAS VEGAS, NV 89109
702-739-9800 FAX 702-739-0486
CornerStone Engineering Inc.

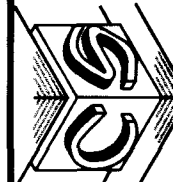

QUANTITY AND SCHEDULES


**FLETCHER JONES NORTH CHEVROLET
PUBLIC STREET IMPROVEMENTS**

FILENAME: 138-QS.DWG	DATE: JANUARY 4, 1999
-------------------------	--------------------------

XREF FILES:

CHECKED BY: DRAWN BY:

PROJECT NO: 138-00	SCALE:
-----------------------	--------

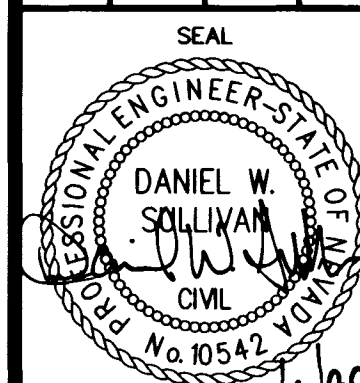

SHEET
C4
OF 9 SHEETS

DRAWING NO.
107-V2892

APPROVED

[Signature] 3/10/99

LAS VEGAS VALLEY WATER DISTRICT DATE

Pro 22239 con 105129 XC-6411

CS 25-34-NE

