

BENCHMARK

USC&GS BRASS CAP STAMPED S-169,
NEAR THE EAST R/W OF RANCHO ROAD, 500 FEET NORTH
OF ANN ROAD NEAR MILE MARKER 87.20

NAVD88 ELEVATION = 2358.87 FEET
718.986 METERS

BASIS OF BEARINGS

N 89°10'14" E BEING THE NORTH LINE OF
THE NORTHWEST QUARTER (NW 1/4) OF
SECTION 34, TOWNSHIP 19 SOUTH, RANGE 60 EAST,
M.D.M., AS SHOWN IN FILE 55 OF SURVEYS, AT PAGE 25,
OFFICIAL RECORDS, CLARK COUNTY, NEVADA

CURB DATA TABLE

LINE	LENGTH	BEARING
L3	233.10	N36°26'55"W
L4	233.10	N36°26'55"W

DREXEL ROAD
(PUBLIC STREET)

NOTICE!

EXISTING UTILITIES ARE SHOWN
ON PLANS FOR THE CONVENIENCE
OF THE CONTRACTOR ONLY. THE CONTRACTOR IS
RESPONSIBLE FOR THE PROTECTION
OF ALL UTILITIES. THE ENGINEER BEARS NO RESPONSIBILITY
FOR UTILITIES NOT SHOWN OR SHOWN INCORRECTLY.


**Call
BEFORE YOU
Dig**
1-800-227-2600
UNDERGROUND SERVICE (USA)

NOTE:
CornerStone Engineering Incorporated
ASSUMES NO RESPONSIBILITY FOR EXISTING UTILITY LOCATIONS,
SHOWN OR NOT SHOWN. THE UTILITIES SHOWN ON THIS DRAWING
HAVE BEEN PLOTTED FROM RECORD INFORMATION AND
ARE FOR THE CONVENIENCE OF THE CONTRACTOR ONLY.
IT IS THE CONTRACTOR'S RESPONSIBILITY TO FIELD VERIFY
THE LOCATION AND DEPTH OF ALL RELEVANT UTILITIES
PRIOR TO COMMENCEMENT OF ANY CONSTRUCTION. IF
A CONFLICT OR DISCREPANCY IS DISCOVERED THE
CONTRACTOR IS TO NOTIFY THE ENGINEER OR WORK,
IN WRITING, IMMEDIATELY.

**MATCH LINE
STA 19+00
SEE ABOVE RIGHT**

SEE SHEET S4

APPROVED
REVIEWED BY CITY OF LAS VEGAS FIRE DEPT DATE
LAS VEGAS VALLEY WATER DISTRICT
DATE 3/10/99

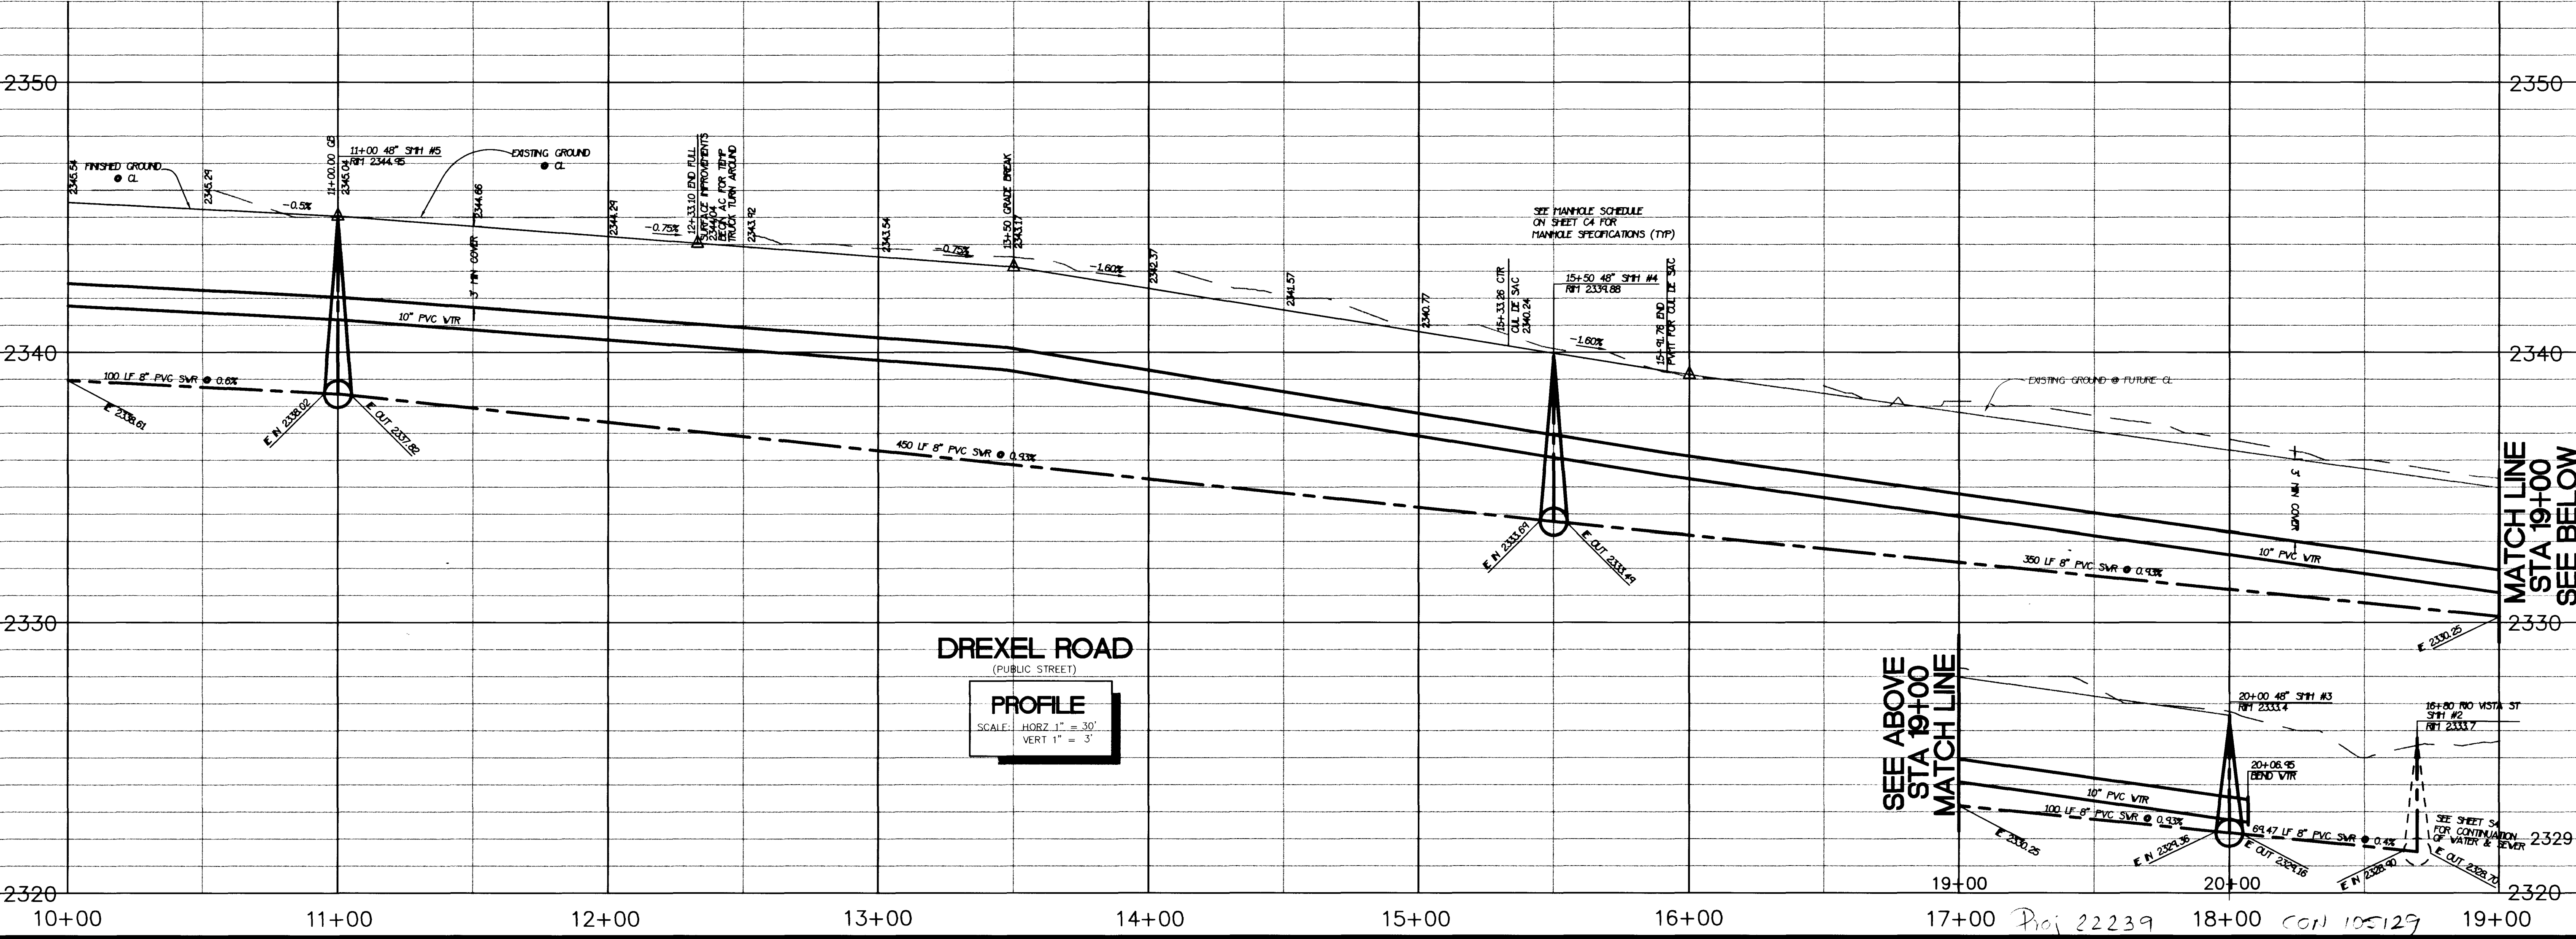

DREXEL ROAD
(PUBLIC STREET)

PROFILE

SCALE: HORIZ 1" = 30'
VERT 1" = 3'

FLETCHER JONES MANAGEMENT GROUP
175 E RENO AVE, SUITE C-6
LAS VEGAS, NV 89109
702-739-9800 FAX 702-739-0486

CornerStone Engineering Inc.
2286-C RENAISSANCE DR
LAS VEGAS, NV 89119
702-731-4711 FAX 702-731-4788

PLAN + PROFILE

FILENAME: 138-DR2.DWG DATE: JAN 4, 1999
XREF FILES: 138-MST 138-TOP 138-PRO
CHECKED BY: DRAWN BY:
PROJECT NO: 138-00 SCALE: 1"=30'
1"=3'

SECTIONAL ENGINEER STATE OF NEVADA
DANIEL W. SULLIVAN
NO. 10542
16/99

SHEET 92
6 OF 9 SHEETS
DRAWING NO. 107-V28802

REVISION

REV	DATE	BY

