

BENCHMARK

USC&GS BRASS CAP STAMPED S-169,
NEAR THE EAST R/W OF RANCHO ROAD, 500 FEET NORTH
OF ANN ROAD NEAR MILE MARKER 87.20

NAVD88 ELEVATION = 2358.87 FEET
718.986 METERS

BASIS OF BEARINGS

N 89°10'14" E BEING THE NORTH LINE OF
THE NORTHWEST QUARTER (NW 1/4) OF
SECTION 34, TOWNSHIP 19 SOUTH, RANGE 60 EAST,
M.D.M., AS SHOWN IN FILE 55 OF SURVEYS, AT PAGE 25,
OFFICIAL RECORDS, CLARK COUNTY, NEVADA


NOTE:

CornerStone Engineering Incorporated
ASSUMES NO RESPONSIBILITY FOR EXISTING UTILITY LOCATIONS,
SHOWN OR NOT SHOWN. THE UTILITIES SHOWN ON THIS DRAWING
HAVE BEEN PLOTTED FROM RECORD INFORMATION AND
ARE FOR THE CONVENIENCE OF THE CONTRACTOR ONLY.
IT IS THE CONTRACTOR'S RESPONSIBILITY TO FIELD VERIFY
THE LOCATION AND DEPTH OF ALL RELEVANT UTILITIES
PRIOR TO COMMENCEMENT OF ANY CONSTRUCTION. IF
A CONFLICT OR DISCREPANCY IS DISCOVERED, THE
CONTRACTOR IS TO NOTIFY THE ENGINEER OR WORK,
IN WRITING, IMMEDIATELY.


NOTICE!

EXISTING UTILITIES ARE SHOWN
ON PLANS FOR THE CONVENIENCE
OF THE CONTRACTOR ONLY. THE CONTRACTOR IS
RESPONSIBLE FOR THE PROTECTION
OF ALL UTILITIES.
THE ENGINEER BEARS NO RESPONSIBILITY
FOR UTILITIES NOT SHOWN OR SHOWN INCORRECTLY.

**Call
BEFORE YOU
Dig**
1-800-227-2600
UNDERGROUND SERVICE (USA)

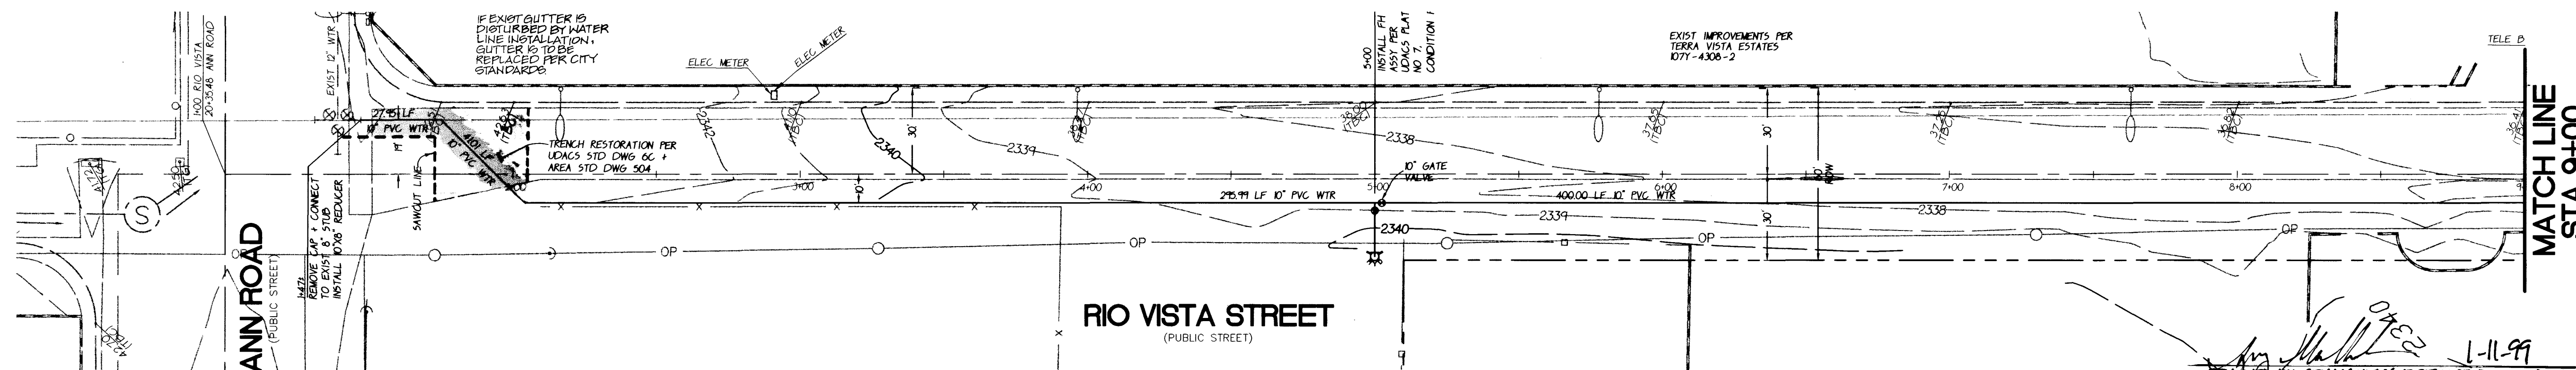

APPROVED
[Signature]
LAS VEGAS VALLEY WATER DISTRICT
DATE 3/10/99

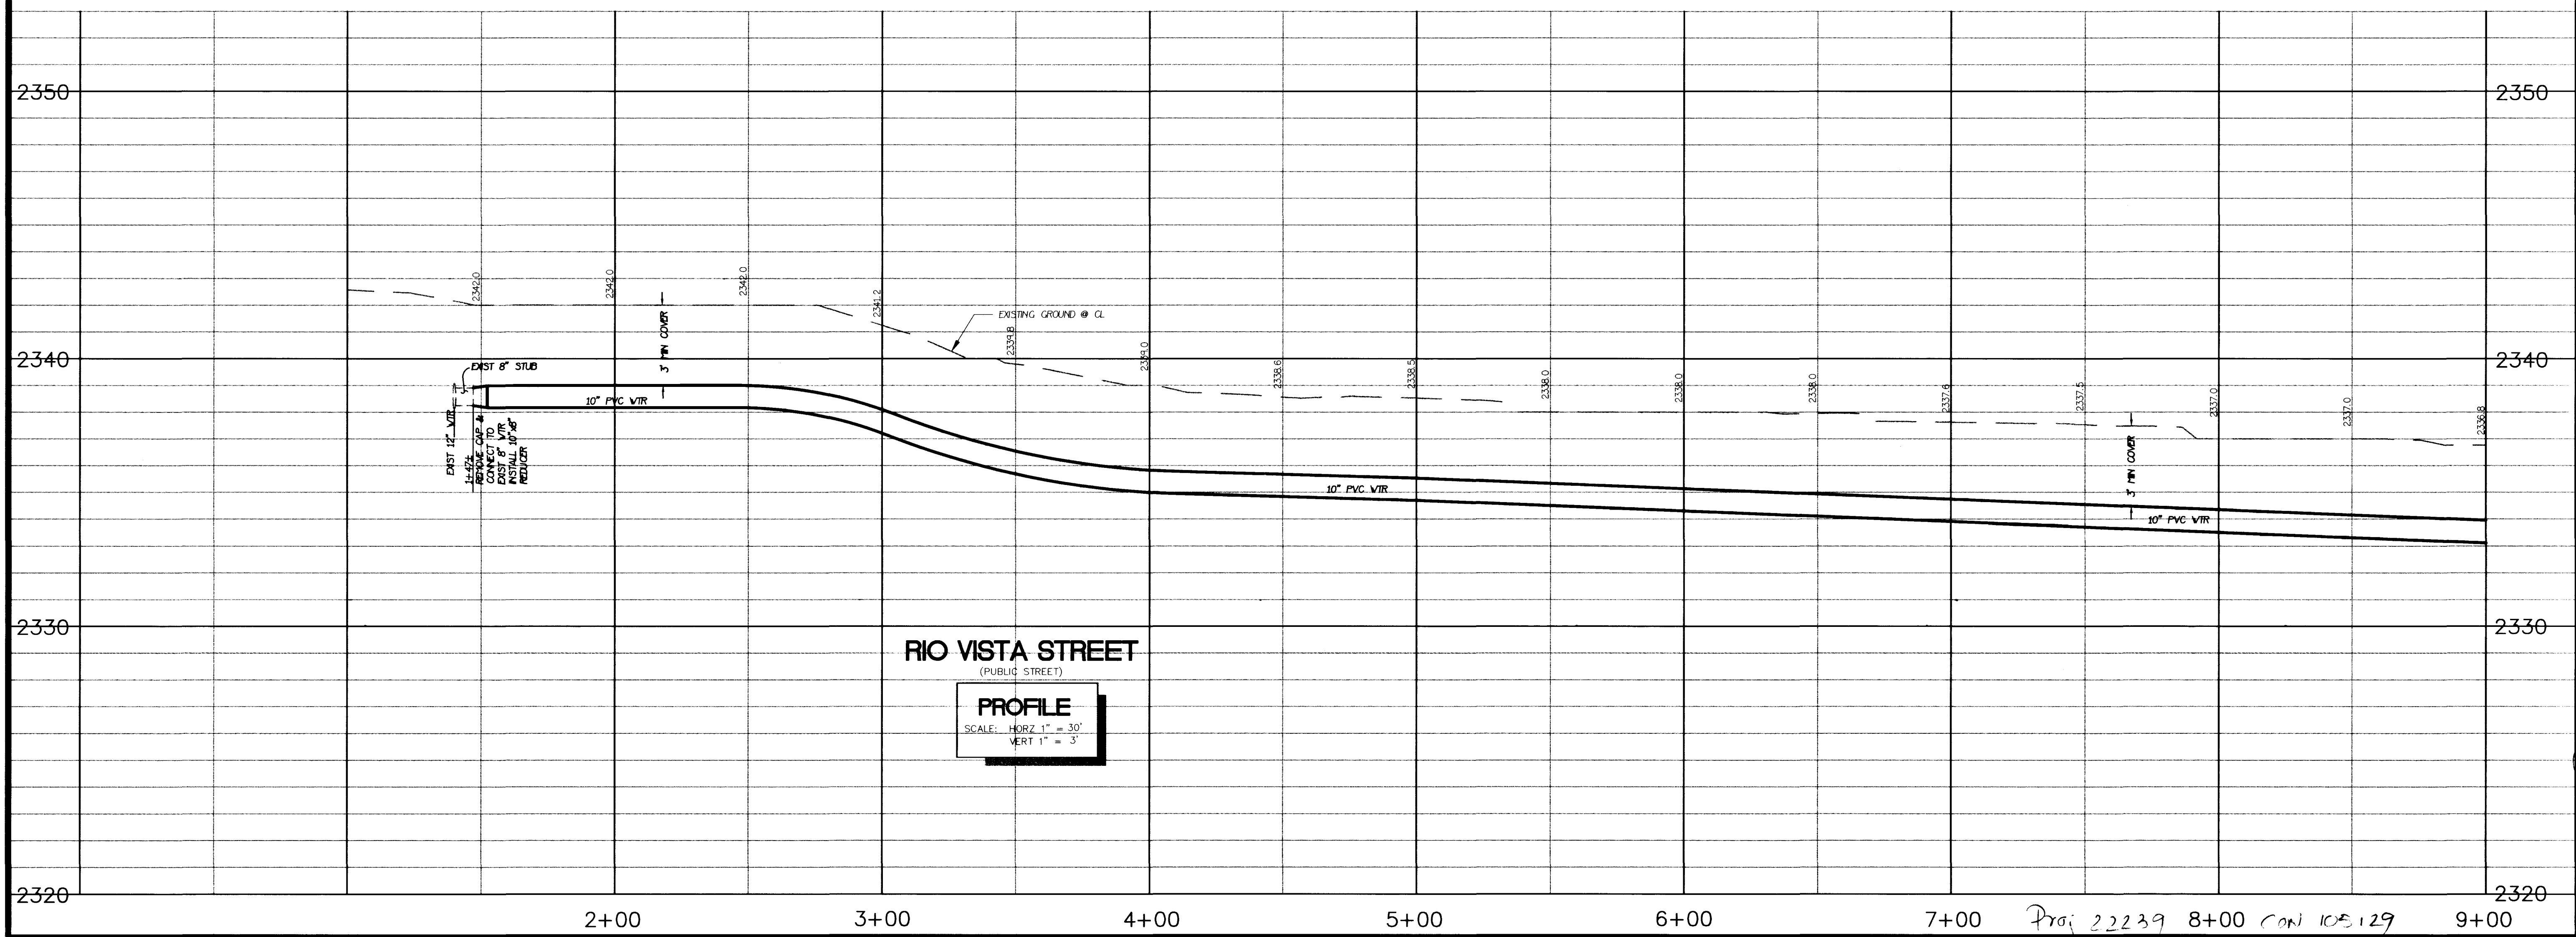

RIO VISTA STREET
(PUBLIC STREET)
PROFILE
SCALE: HORIZ 1" = 30'
VERT 1" = 3'

FLETCHER JONES MANAGEMENT GROUP 175 E RENO AVE, SUITE C-6 LAS VEGAS, NV 89109 702-739-9800 FAX 702-739-0486		CornerStone Engineering Inc. 2285-C RENAISSANCE DR LAS VEGAS, NV 89119 702-731-4711 FAX 702-731-4788
FLETCHER JONES NORTH CHEVROLET PUBLIC STREET IMPROVEMENTS RIO VISTA STREET - 1+00 TO 9+00		
FILENAME: 138-RV1.DWG	DATE: JANUARY 4, 1999	SHEET 93 7 OF 9 SHEETS DRAWING NO. 107-V2802
XREF FILES: 138-MST	138-TOP 138-PRO	
CHECKED BY:	DRAWN BY:	SCALE: 1" = 30' 1" = 3'
PROJECT NO: 138-00		
SEAL DANIEL W. SULLIVAN REGISTERED ENGINEER-STATE OF NEVADA No. 10542 1/6/99		LVWD #22239
PROJECT NO. 138-00		












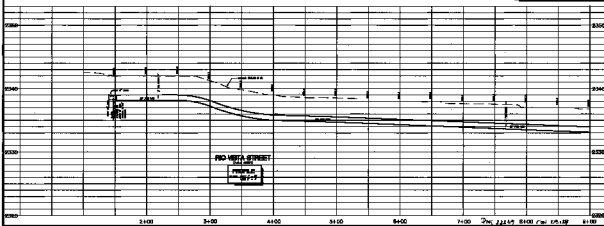[illegible]

