

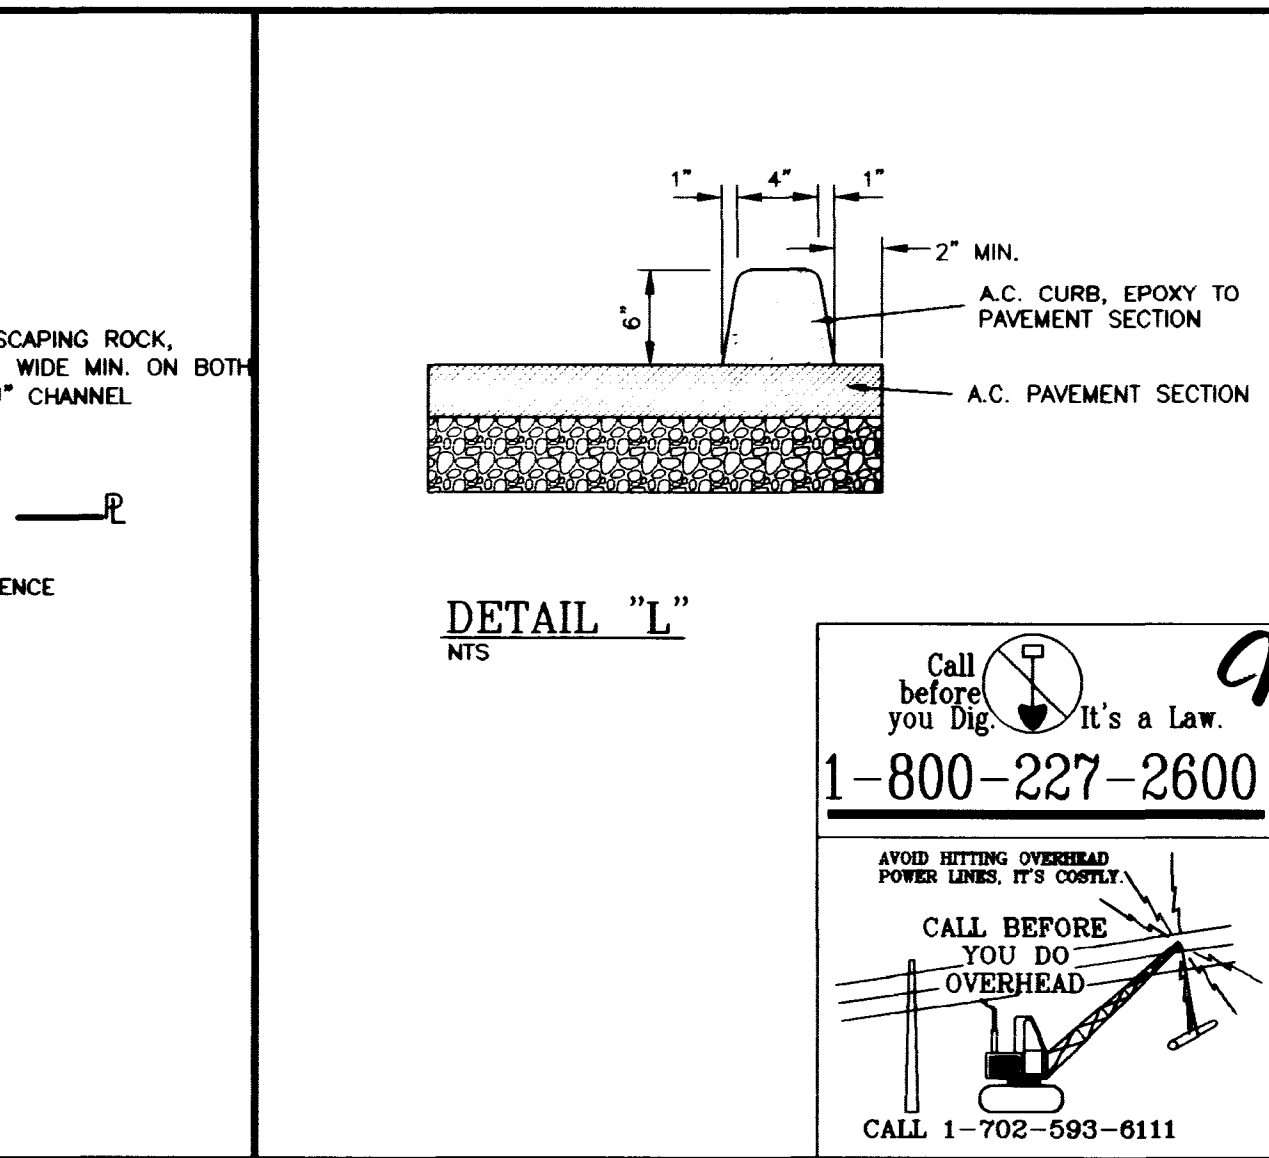
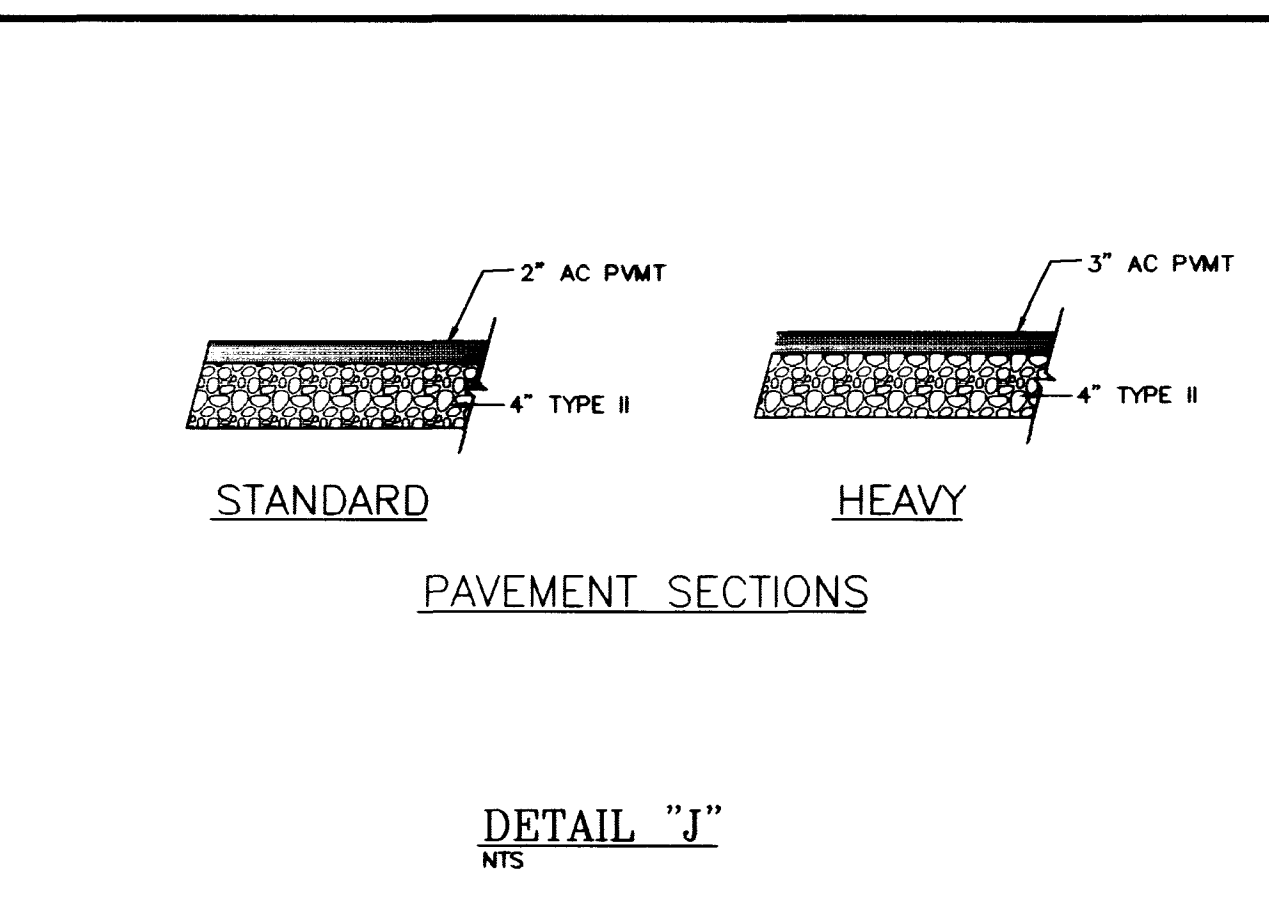
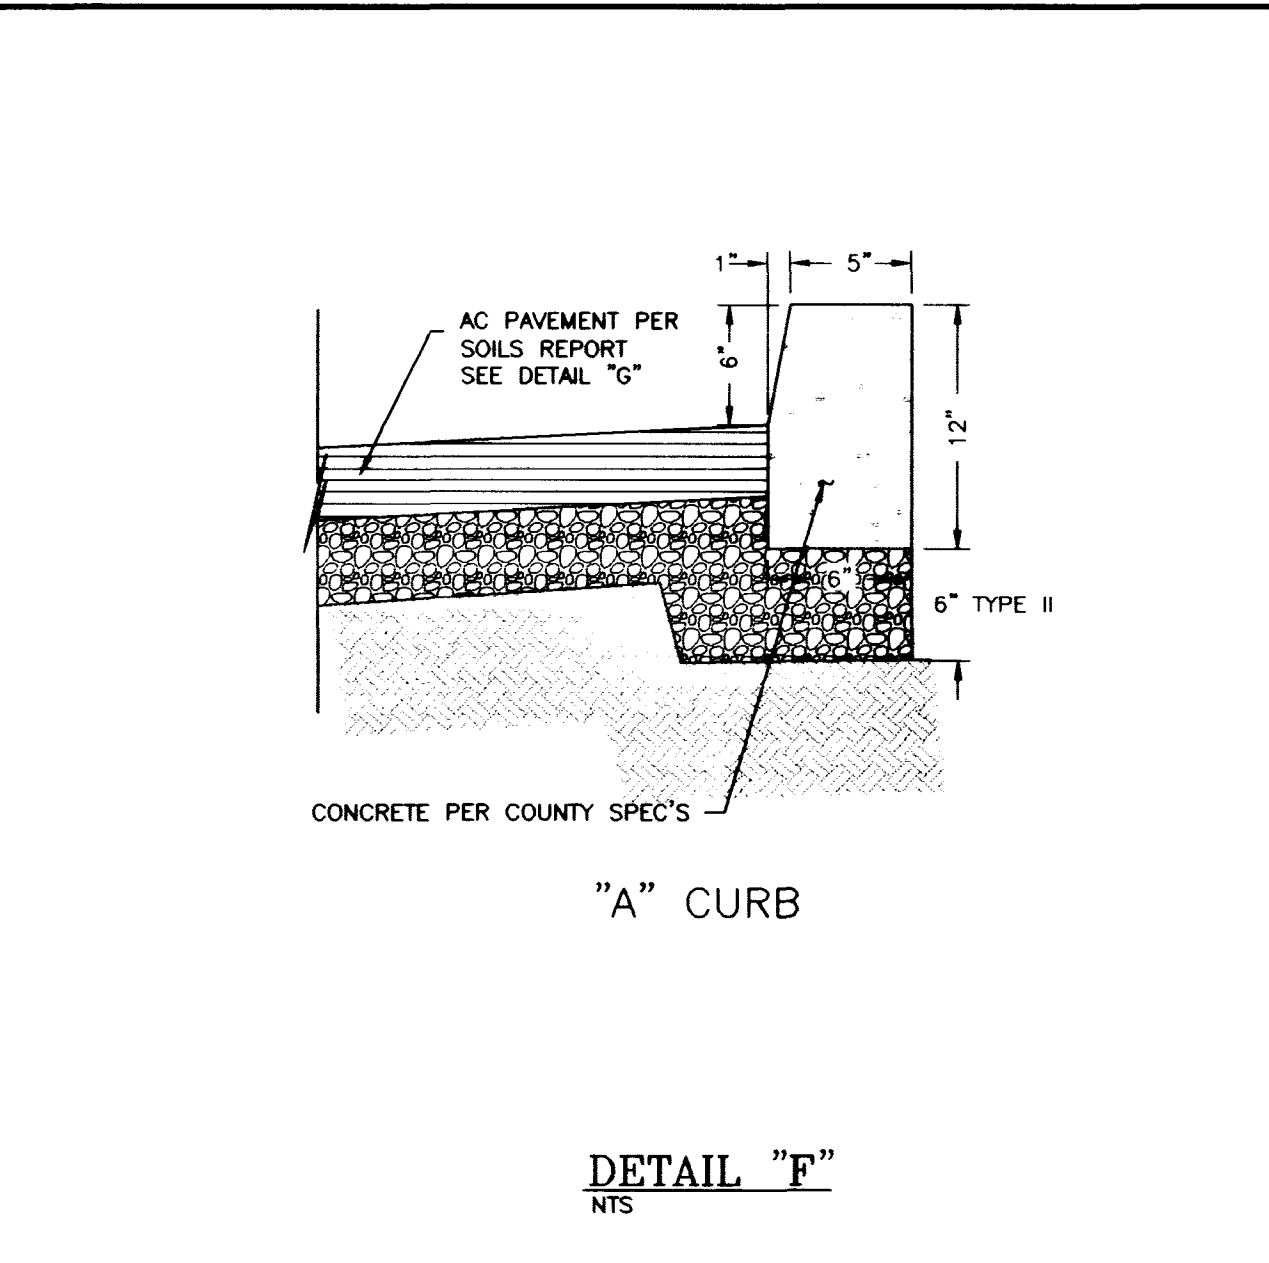
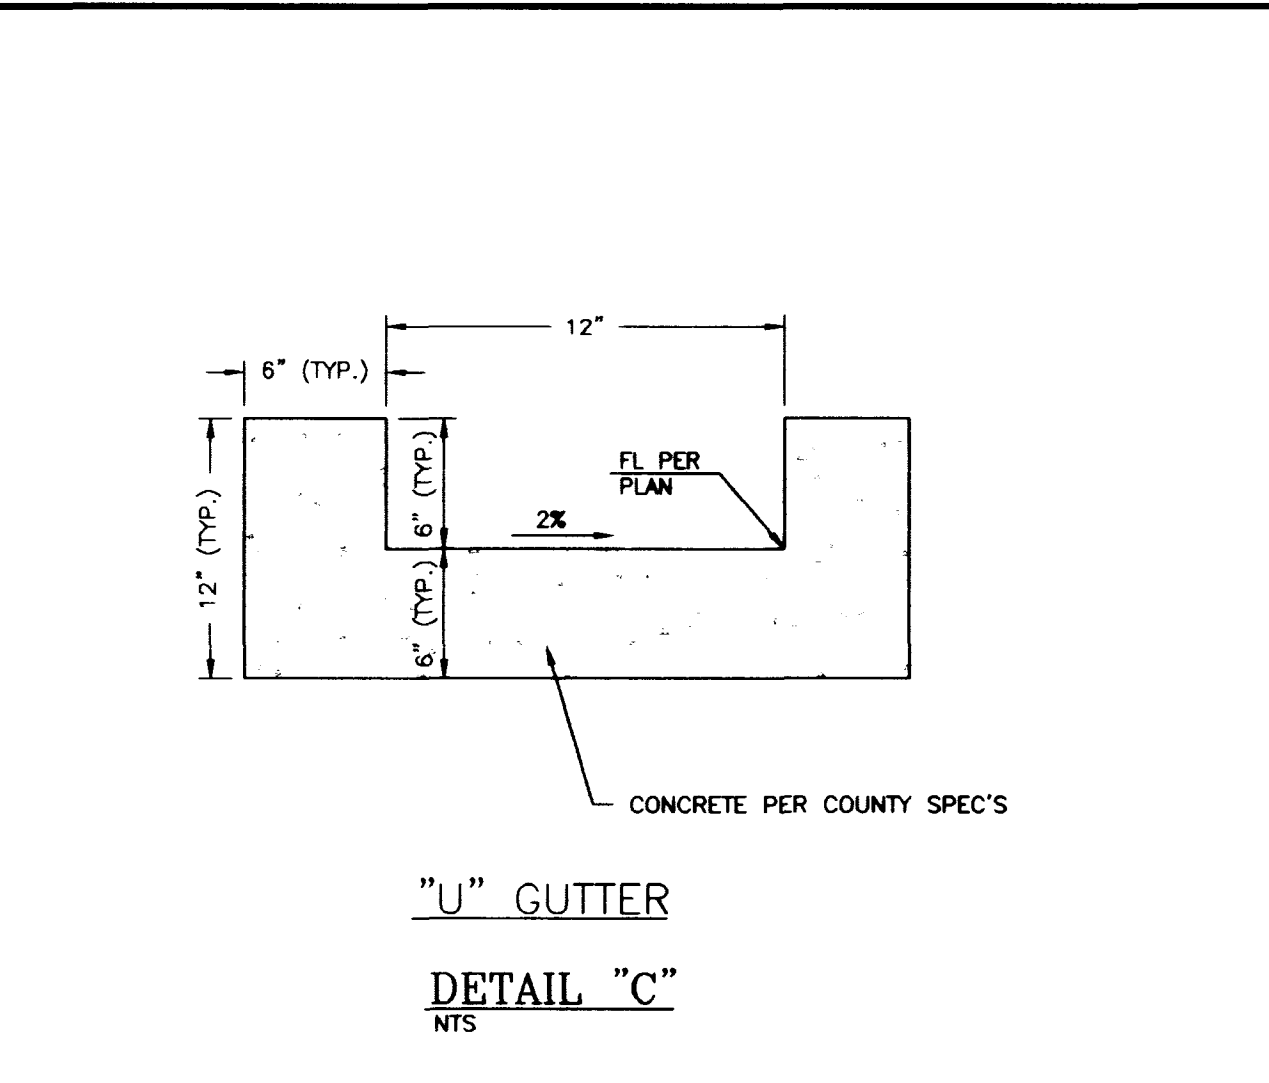
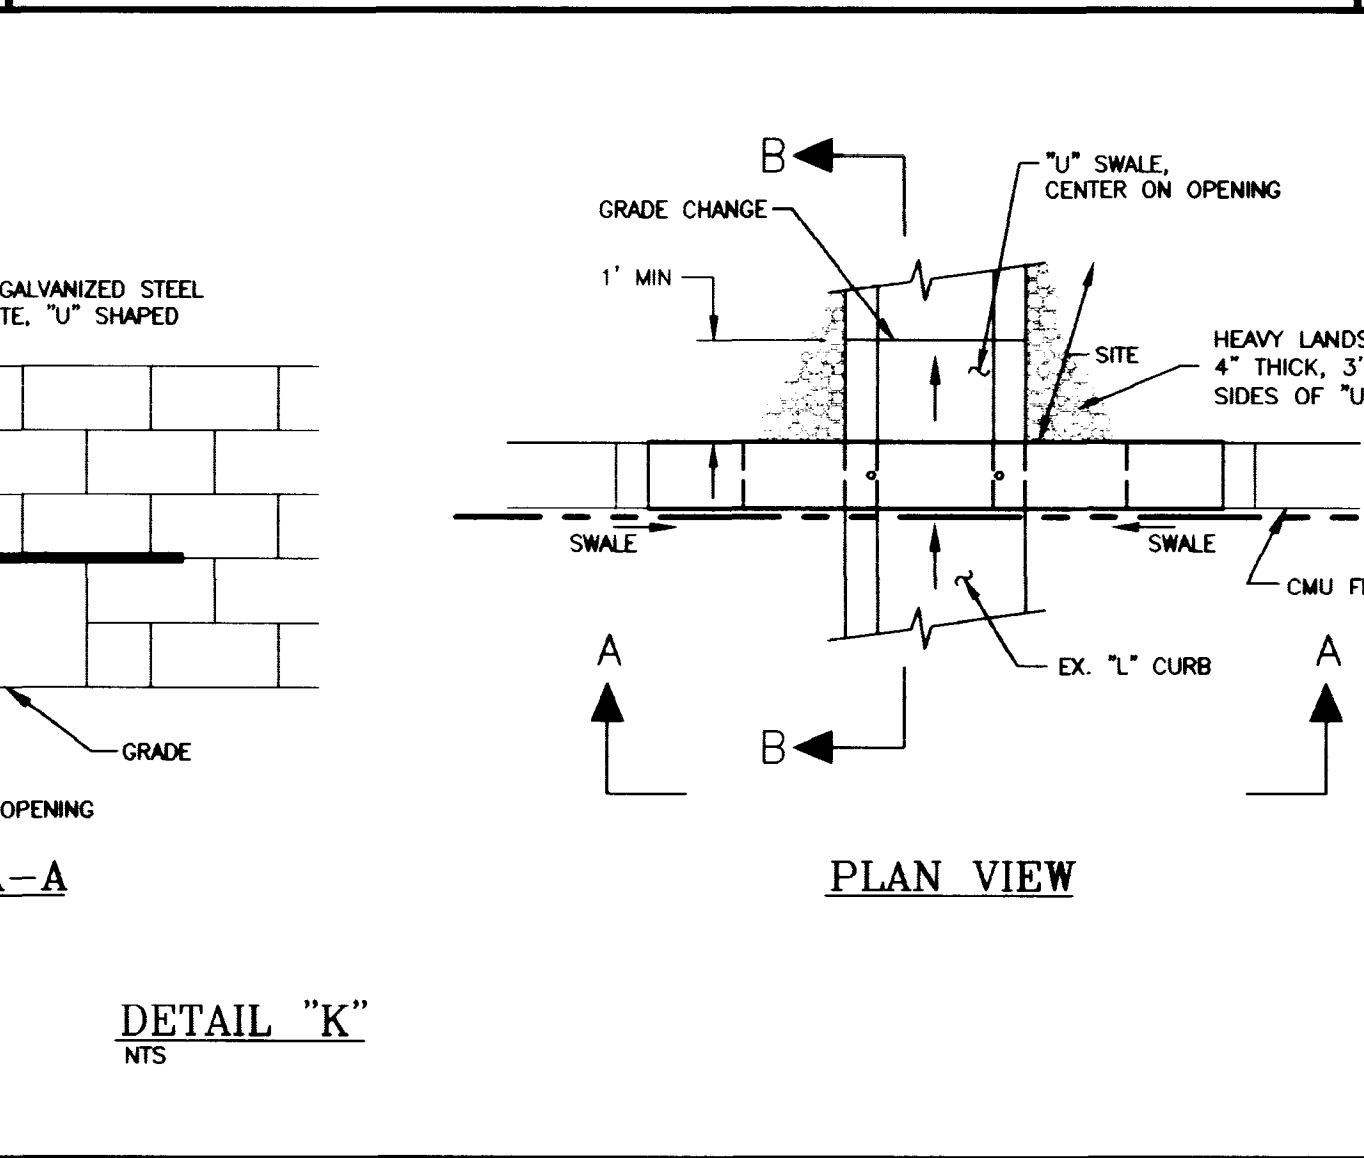
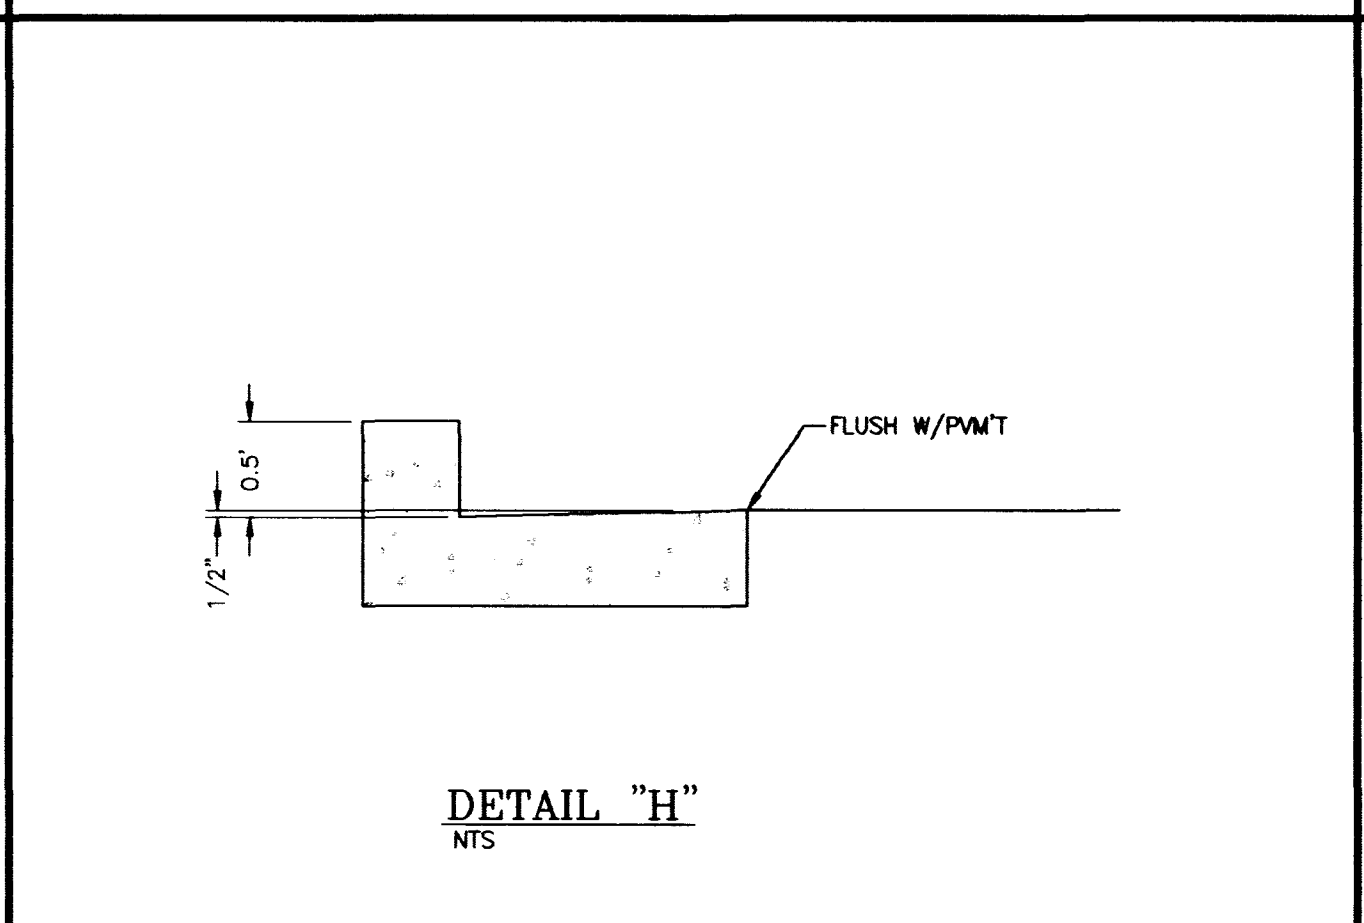
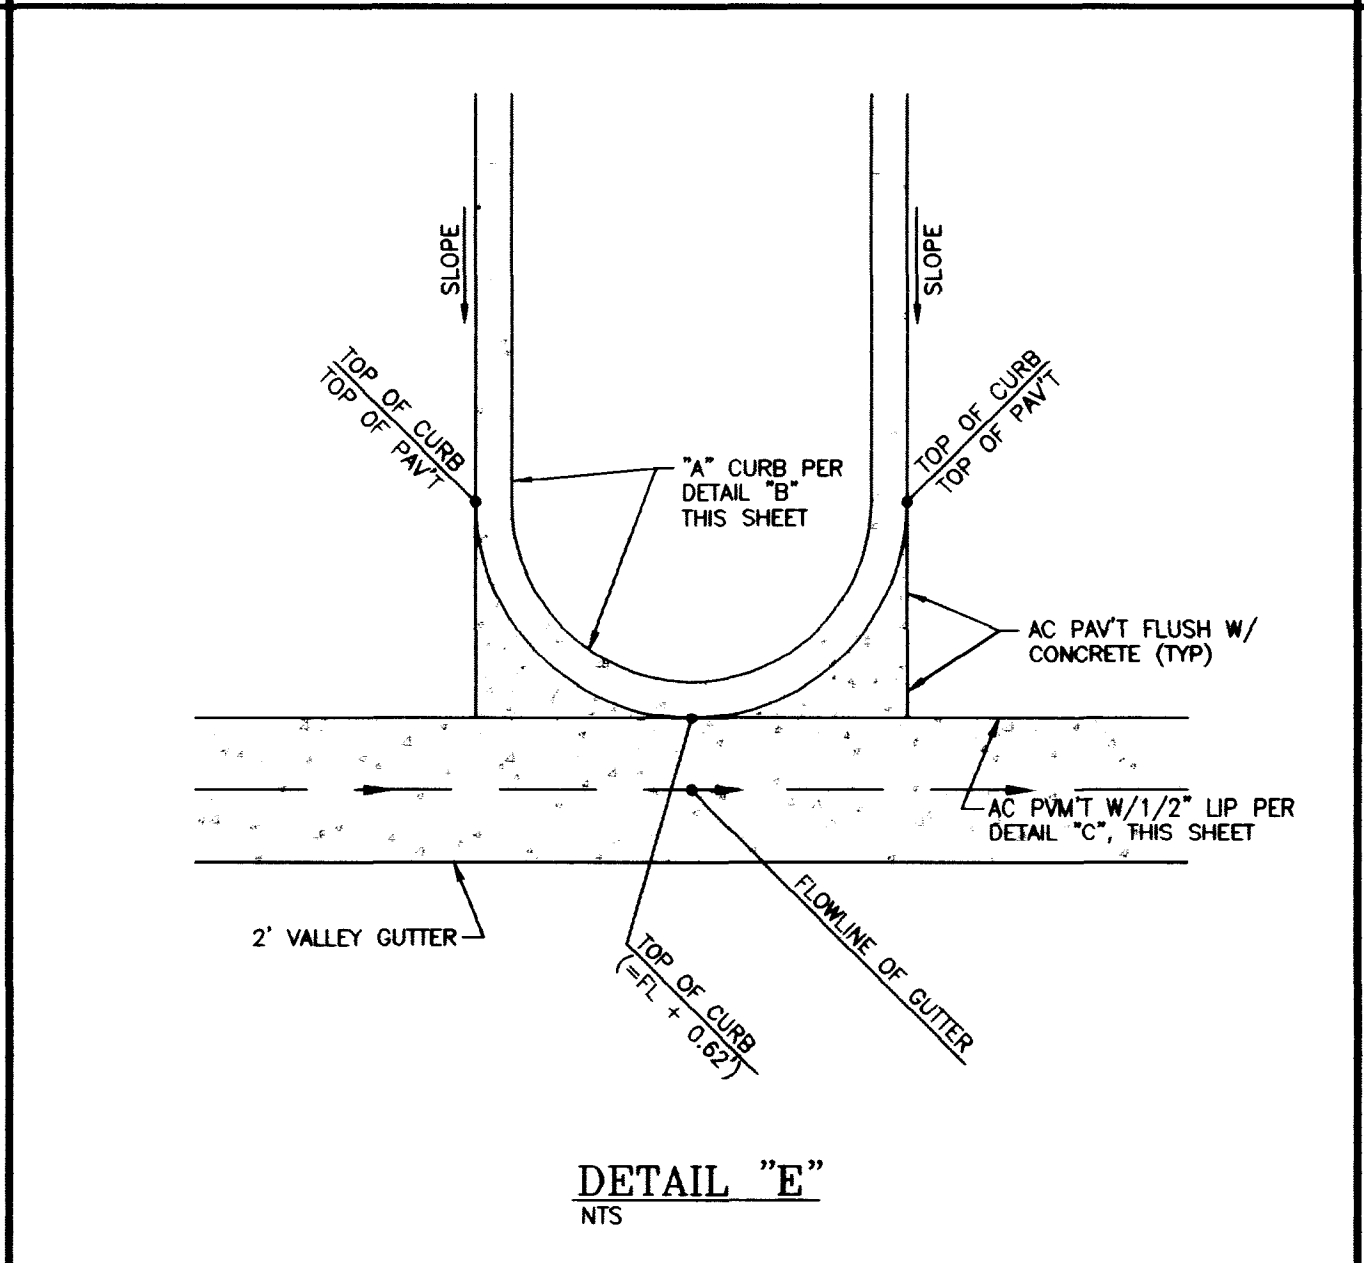
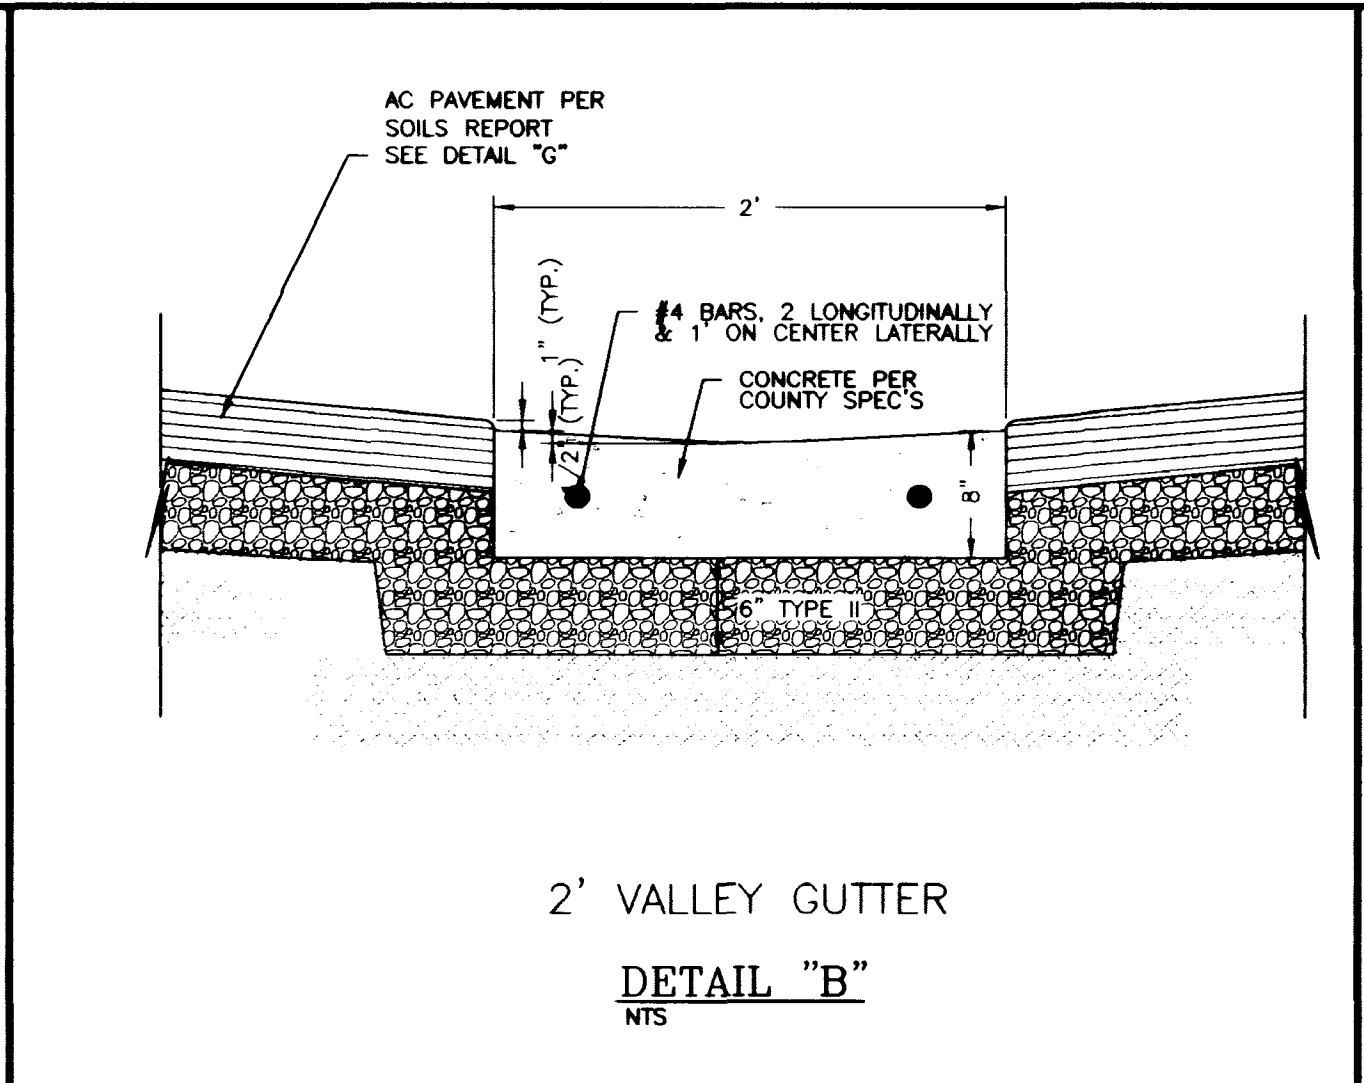
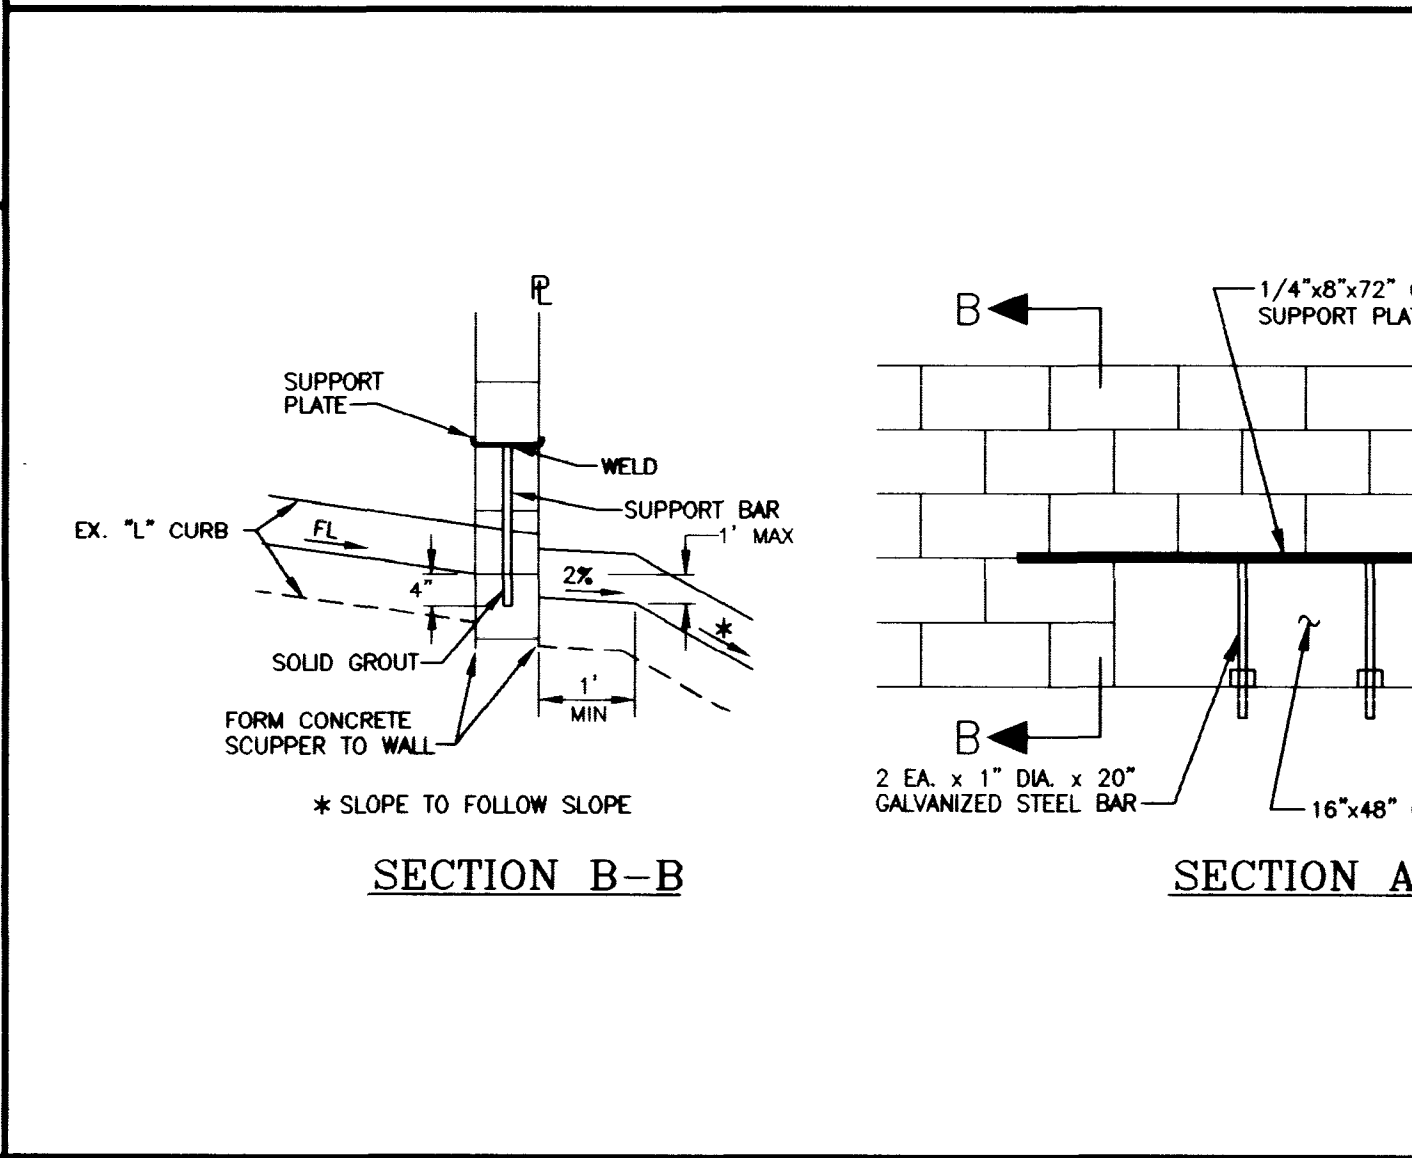
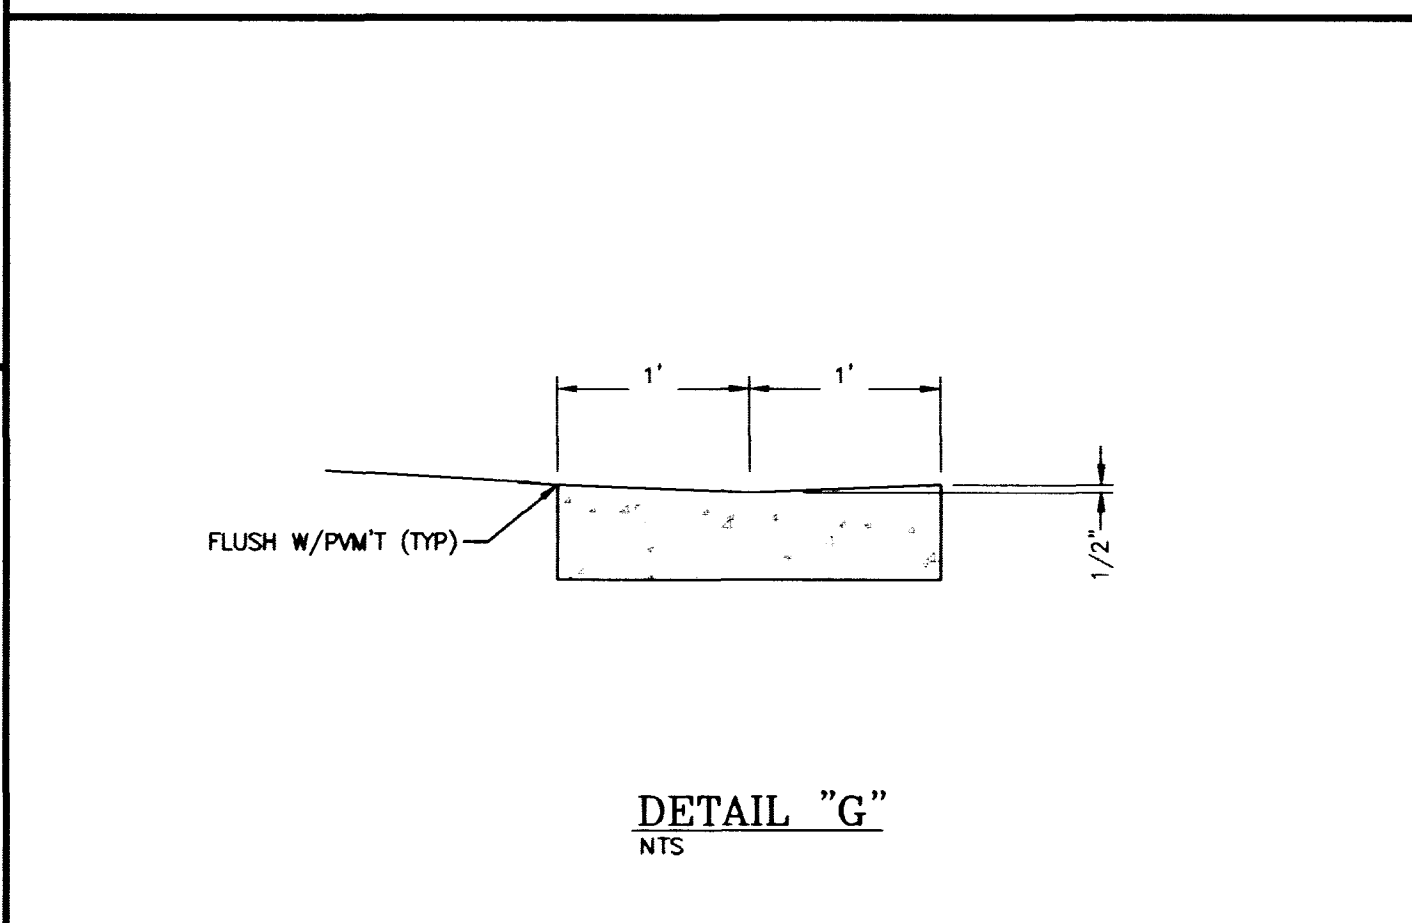
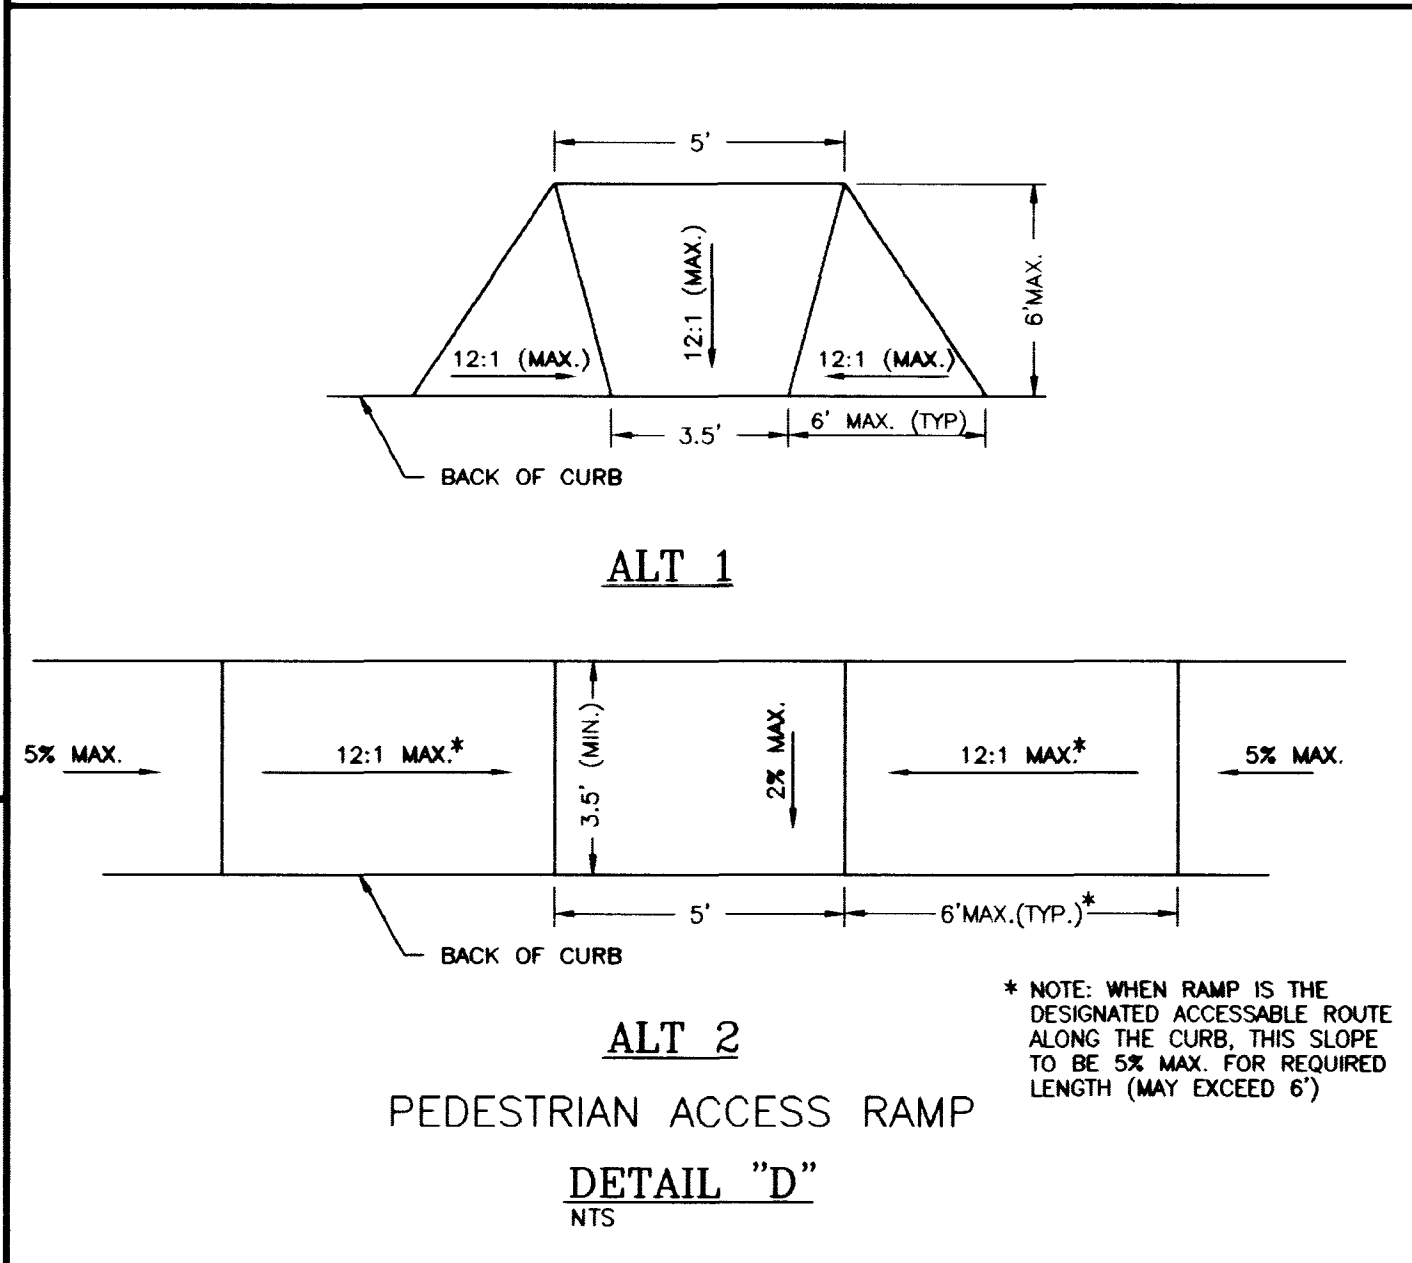
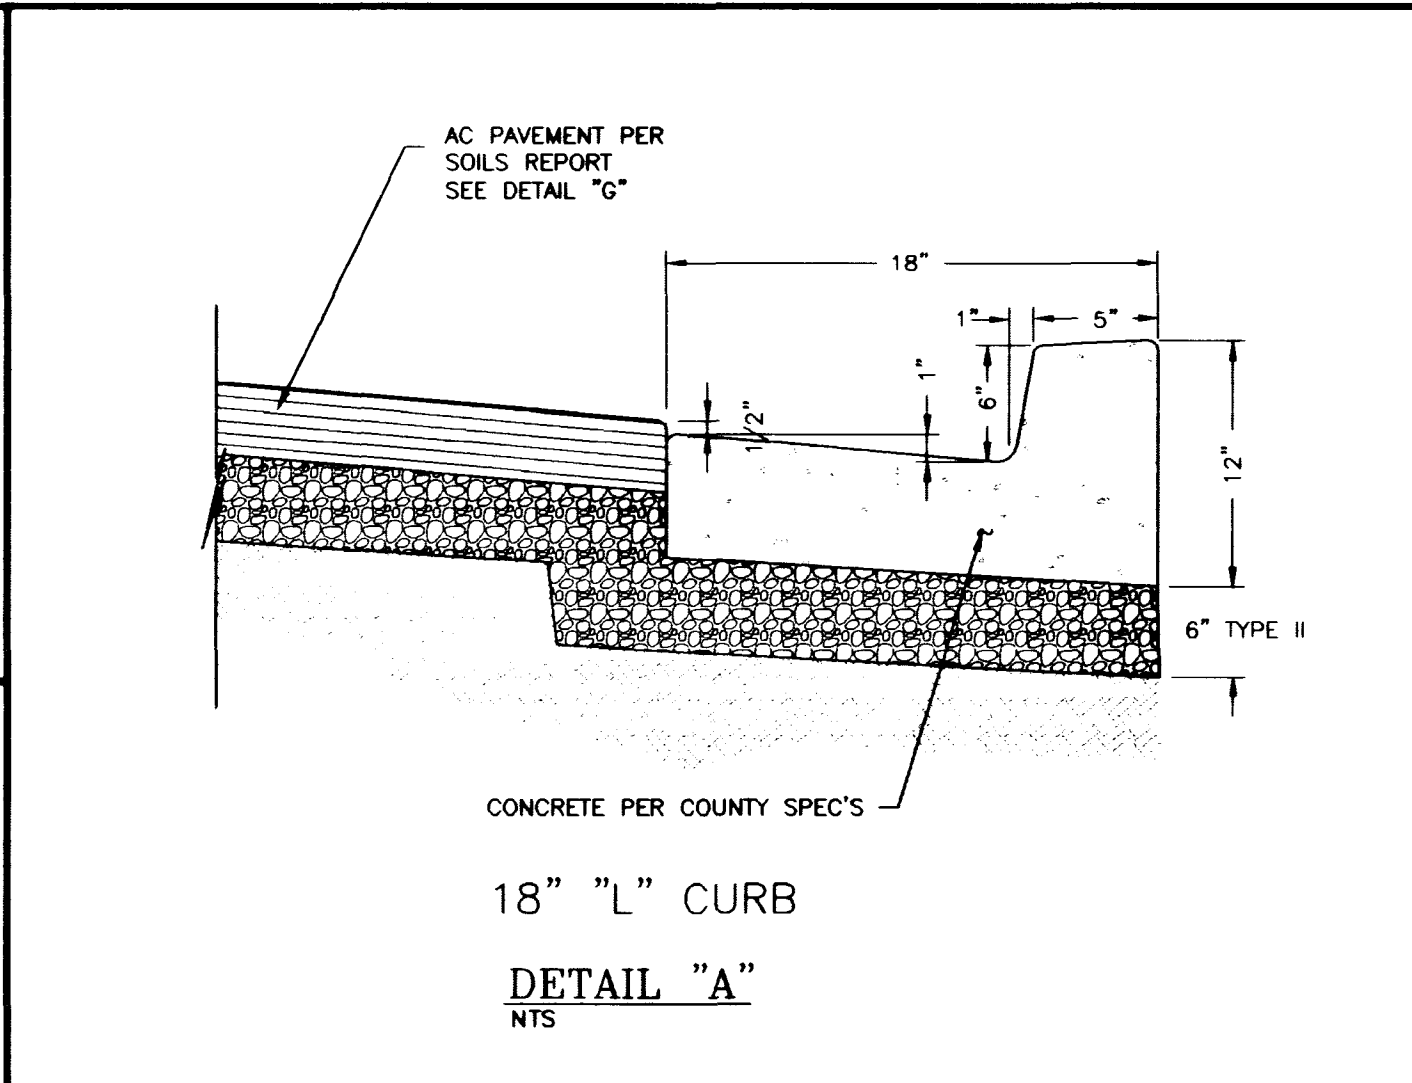
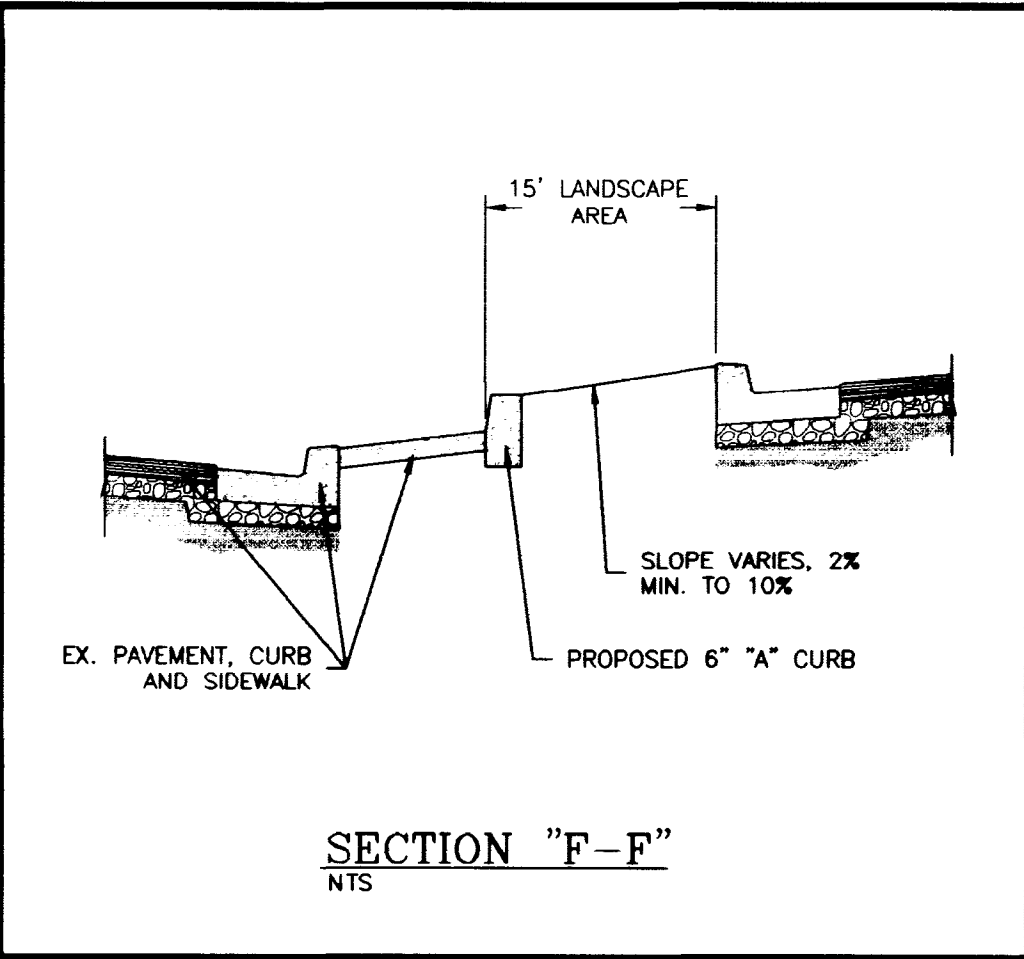
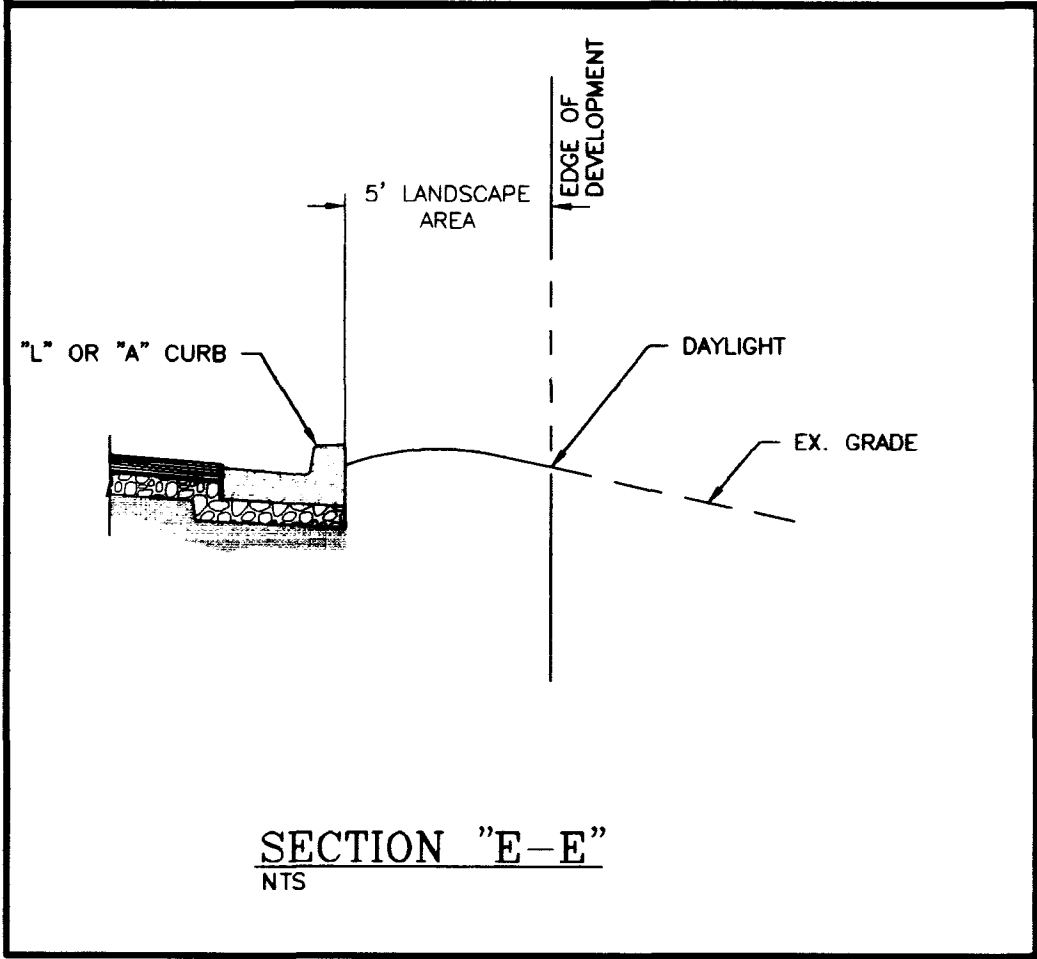
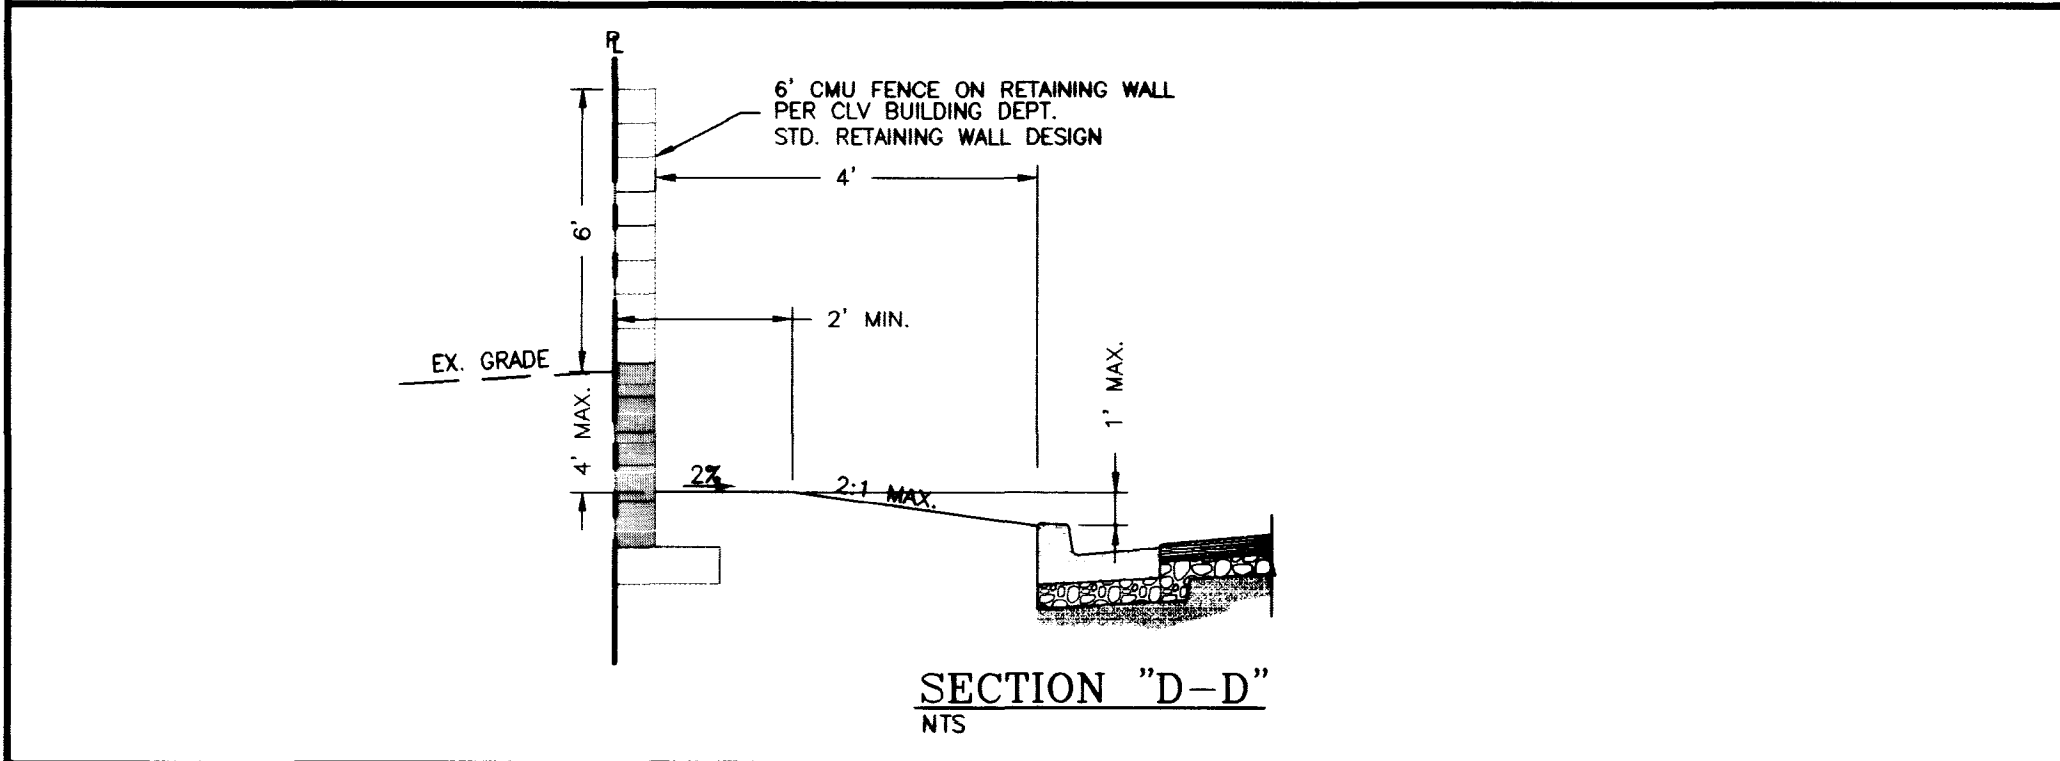
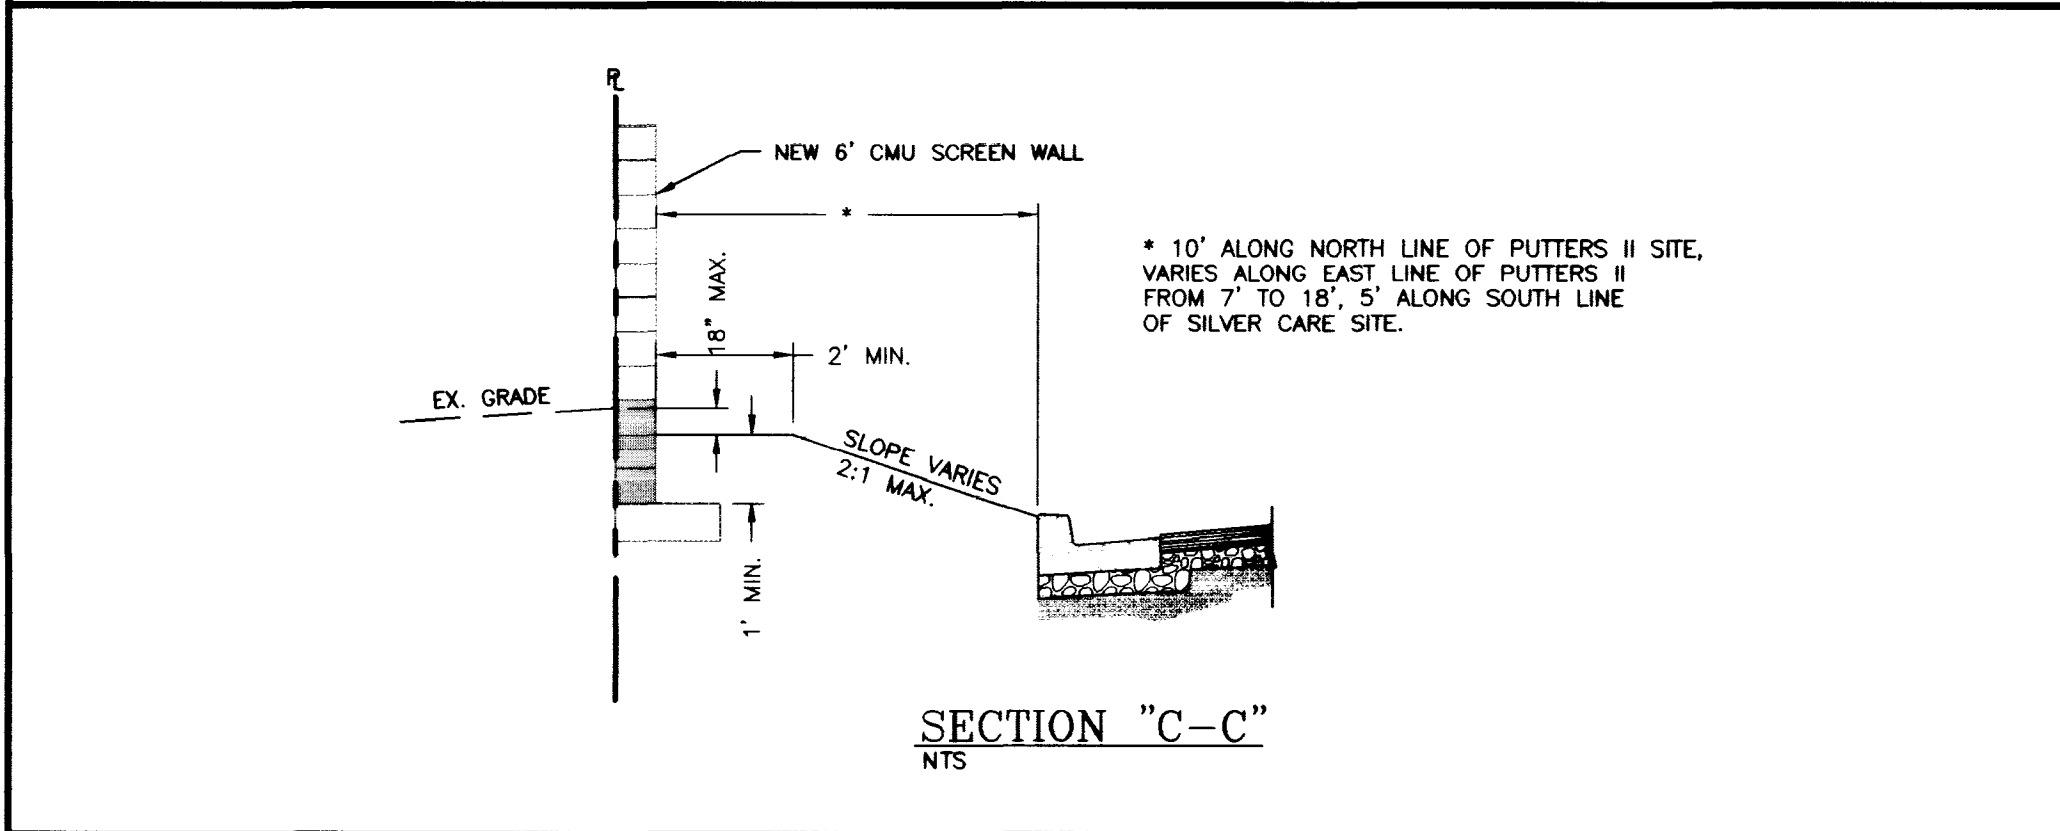
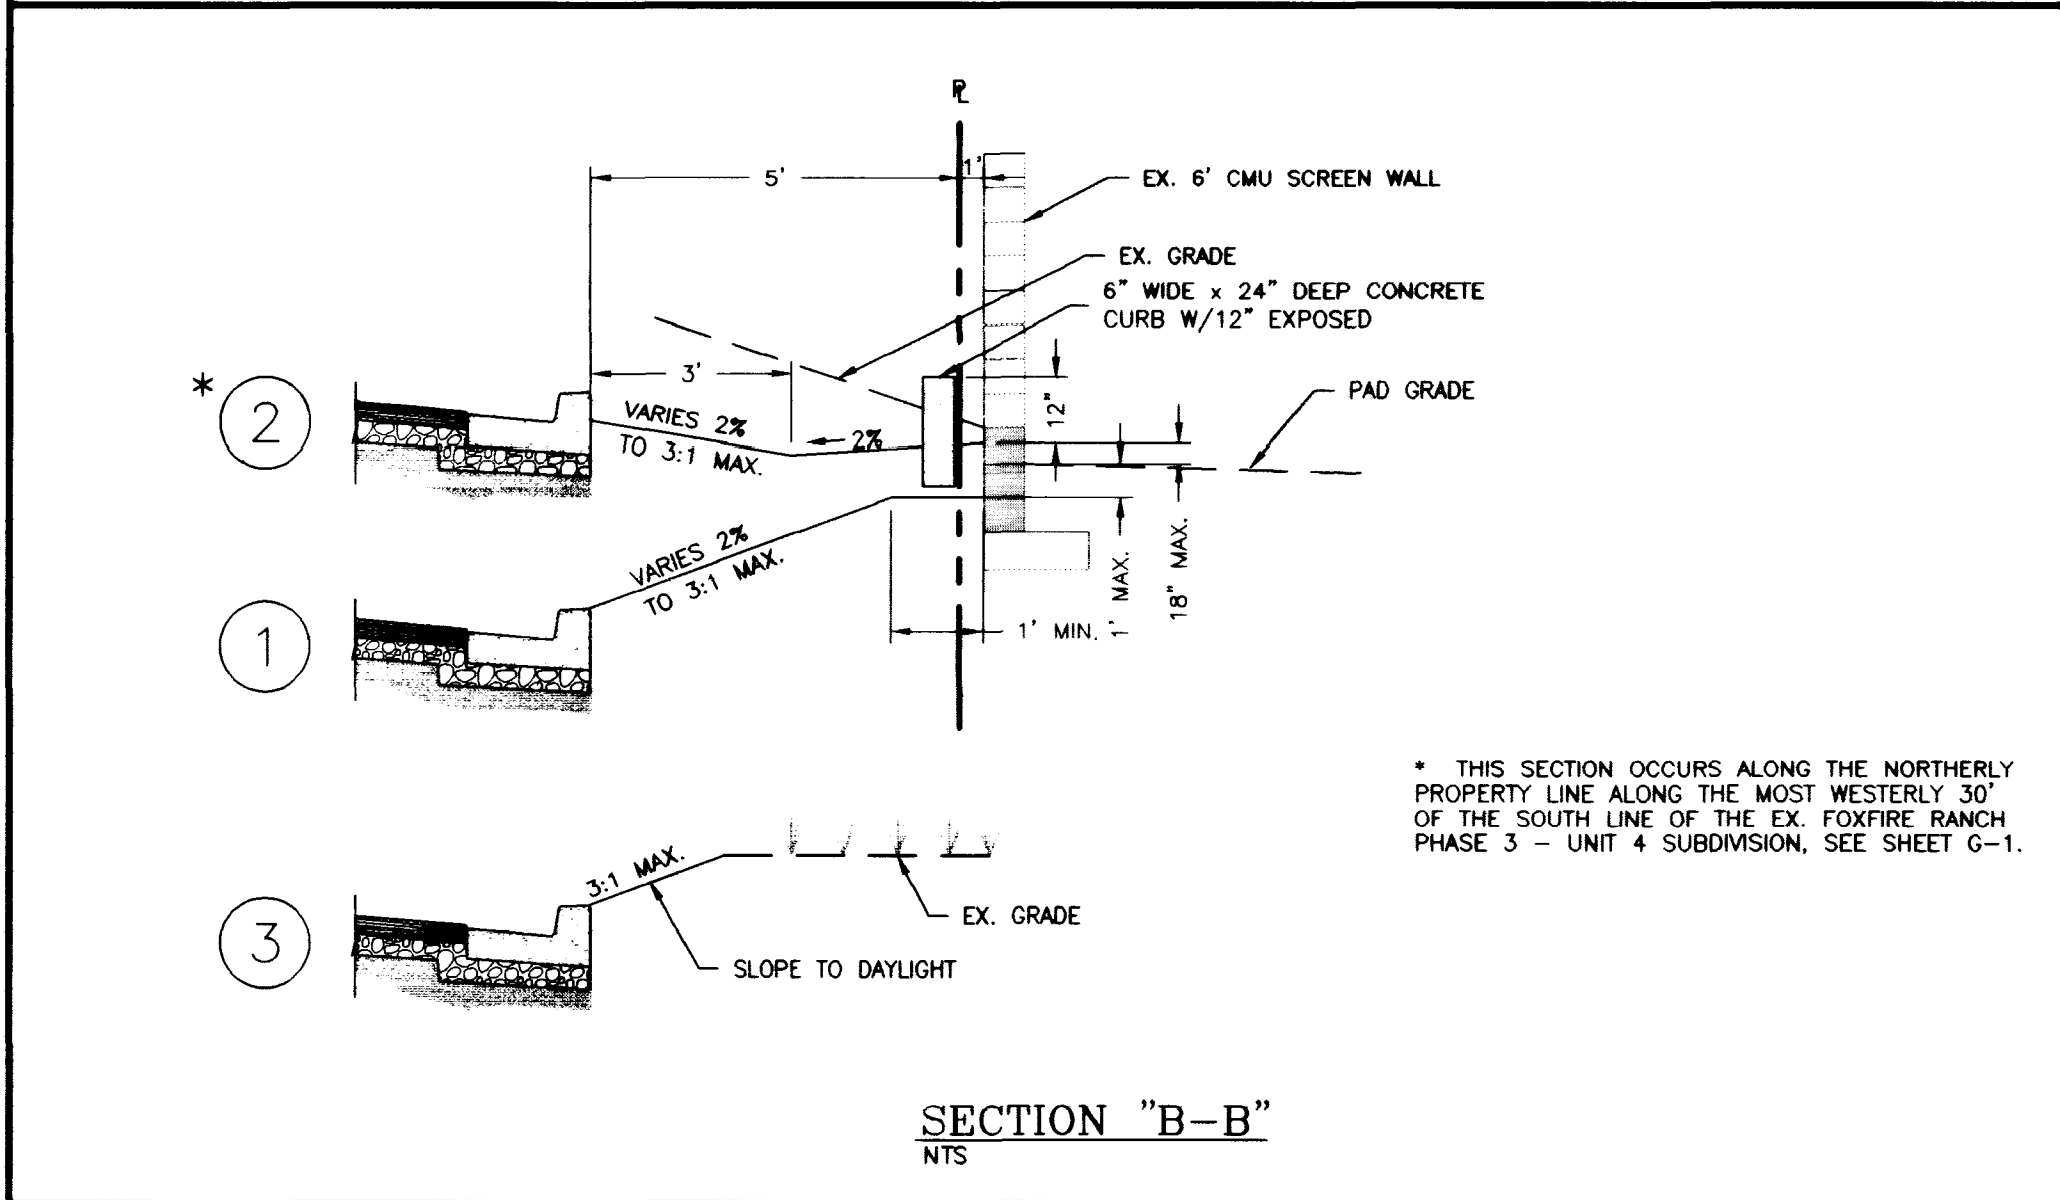
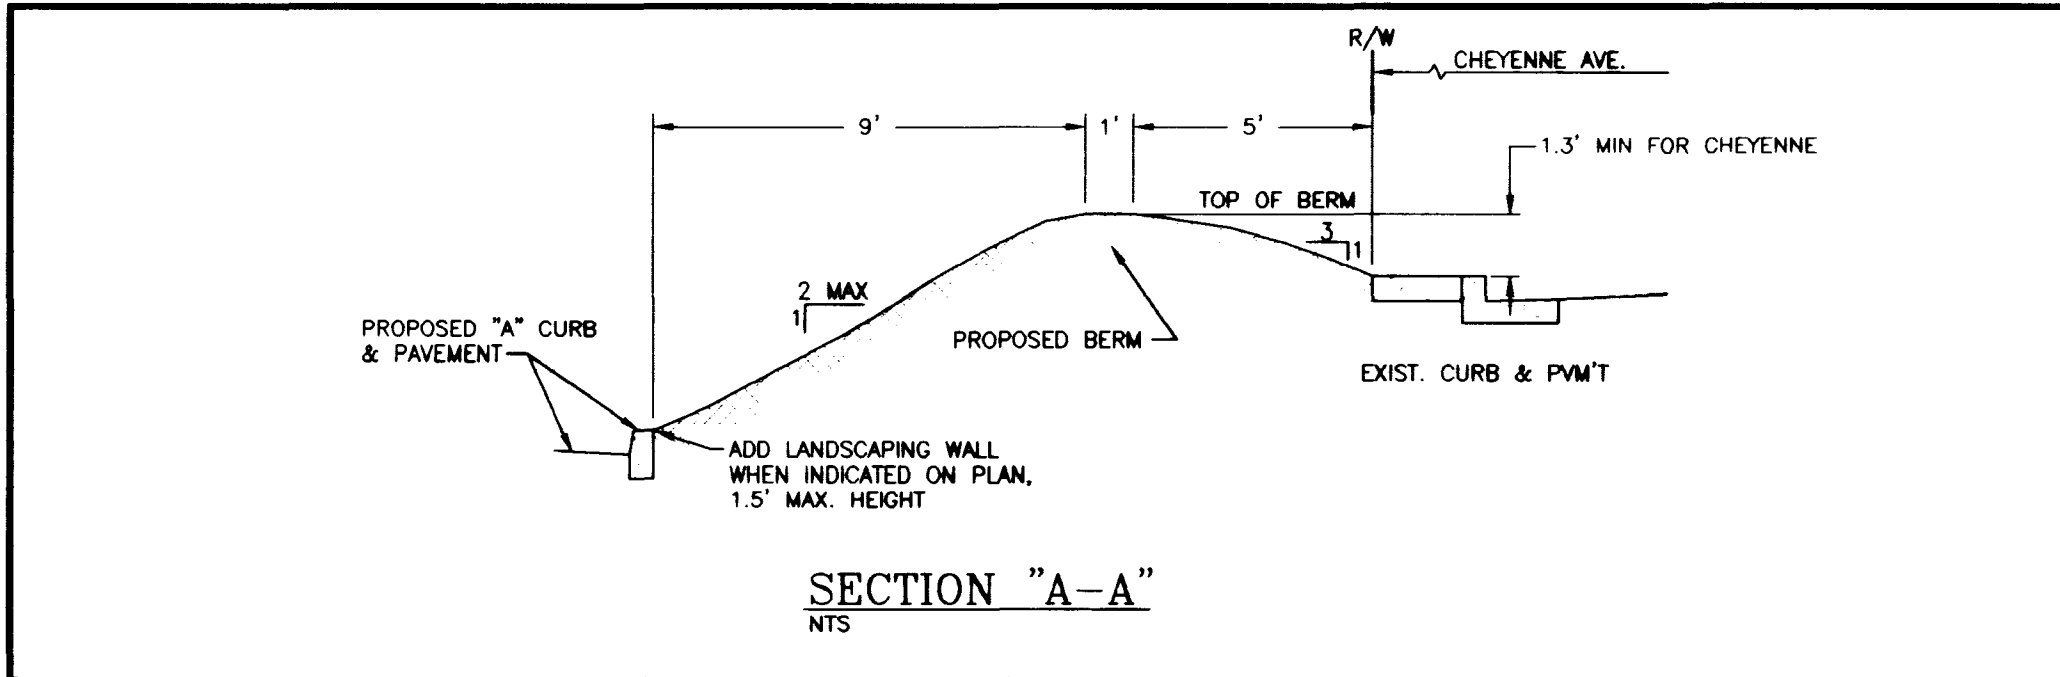
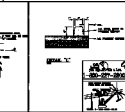
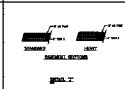
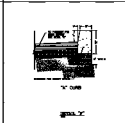
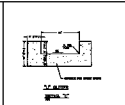
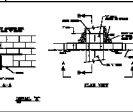
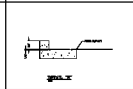
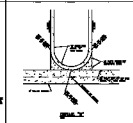
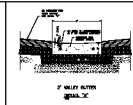
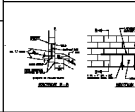
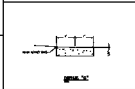
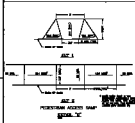
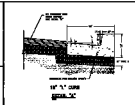


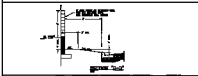

|   |       |   |               |
|---|-------|---|---------------|
| NORTHWEST PROPERTIES, L.L.C.<br>880 WESTCLIFF DRIVE, #505<br>LAS VEGAS, NEVADA 89126<br>(702)256-3781 |       | AGRA Infrastructure, Inc.<br>ENGINEERING GLOBAL SOLUTIONS<br>3016 W. CHARLESTON BOULEVARD, SUITE 180<br>LAS VEGAS, NEVADA 89102<br>PHONE: (702) 878-3617 FAX: (702) 878-3716 |               |
| SECTIONS & DETAILS                                                                                    |       | FLYNN GALLAGHER CORP. CENTER<br>NWC OF CHEYENNE & BUFFALO<br>APN 138-09-801-018 & 019<br>CITY OF LAS VEGAS                                                                   |               |
| DRAWN BY:<br>PAK                                                                                      | AUG98 | DESIGNED BY:<br>PAK/MC   | AUG98         |
| CHECKED BY:<br>MC                                                                                     | AUG98 | PROJECT NO:<br>02-1998-087   | SCALE:<br>N/A |
| 1-800-227-2600                                                                                        |       | S1<br>11 OF 15 SHEETS<br>DRAWING NO.<br>107-V2965   |               |

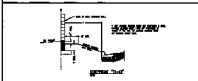

|   |                                                       |                                                       |                                                       |
|---|-------------------------------------------------------|-------------------------------------------------------|-------------------------------------------------------|
