


CIMMARRON ROAD (80' R.O.W.)

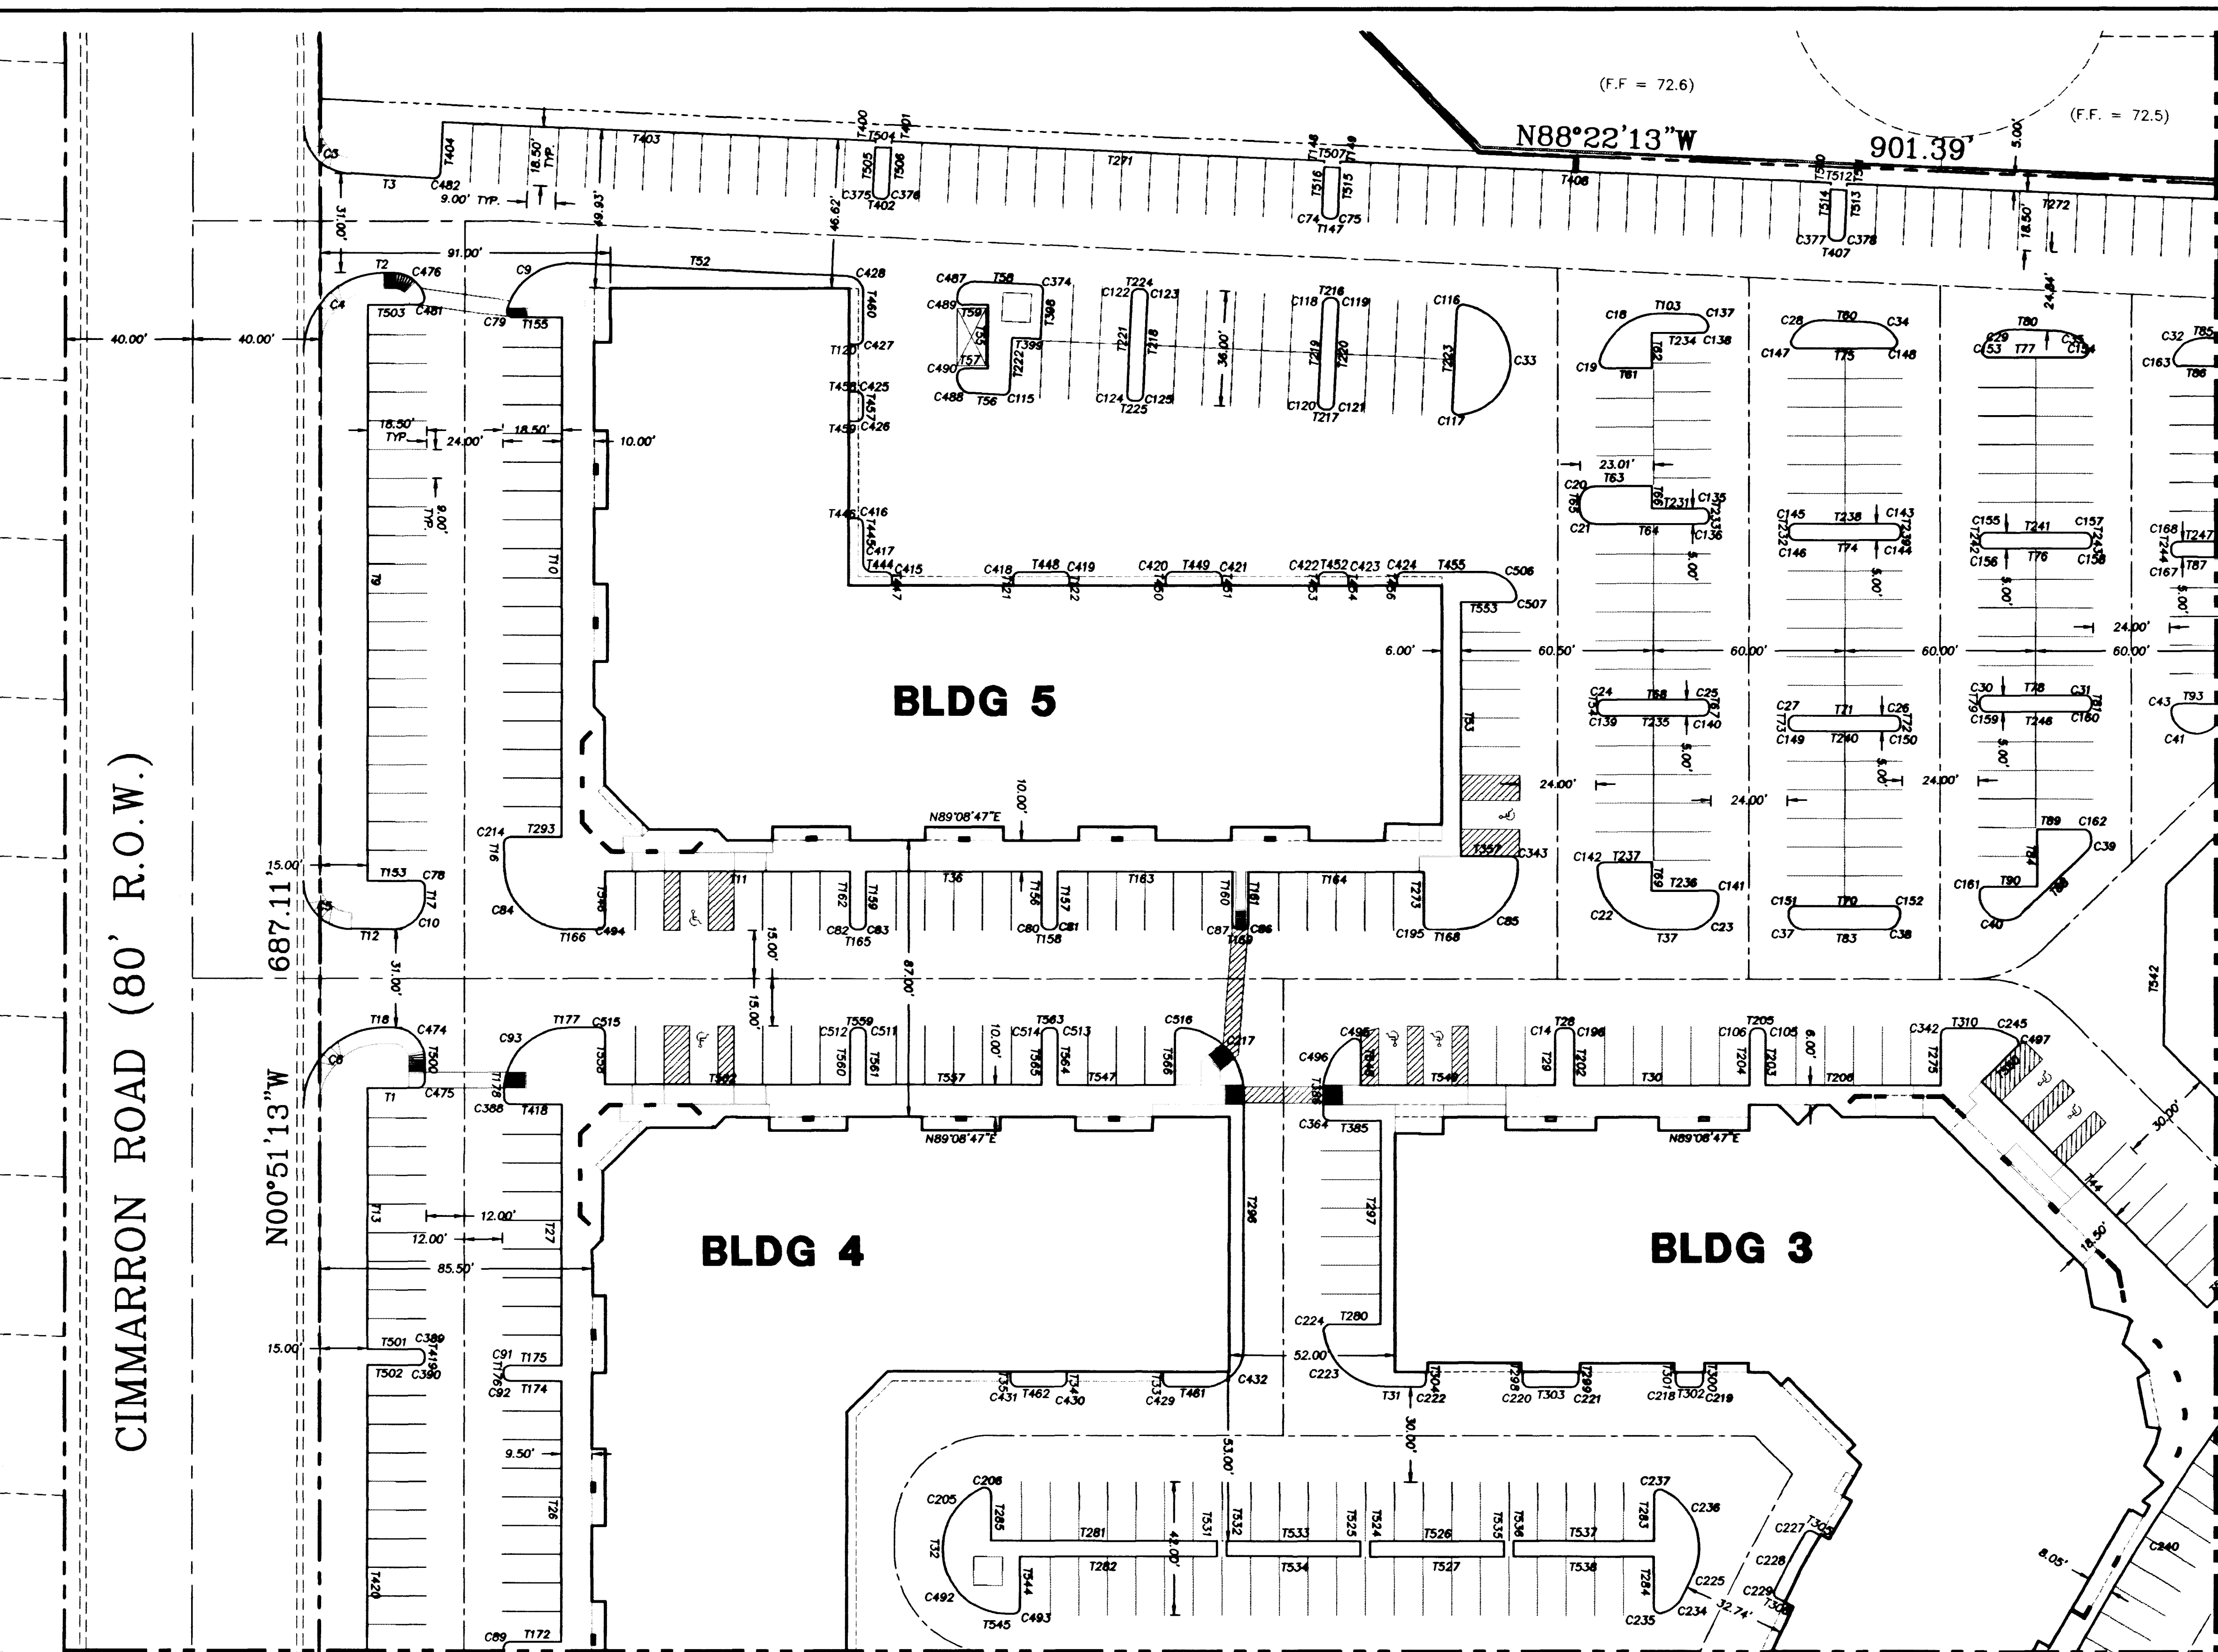

BACK OF CURB TANGENT DATA TABLE:

LINE	DIRECTION	DISTANCE
T1	N89°08'47"W	3.16
T2	N89°08'47"W	2.00
T3	S87°31'16"E	25.88
T4	S87°31'16"E	181.00
T5	S00°51'13"E	163.00
T6	N89°08'47"E	80.00
T7	N89°08'47"E	13.13
T8	S00°51'13"E	82.00
T9	S00°51'13"E	6.99
T10	S00°51'13"E	3.10
T11	N89°08'47"E	3.12
T12	N89°08'47"E	82.00
T13	N00°51'13"E	82.00
T14	N89°08'47"E	2.00
T15	S00°51'13"E	16.00
T16	N89°08'47"E	55.00
T17	N89°08'47"E	10.21
T18	S00°51'13"E	1.00

MATCHLINE SEE SHEET H3

T101	N89°08'47"E	11.21
T102	N89°08'47"E	15.97
T103	N89°08'47"E	16.00



BASIS OF BEARING

THE SOUTH LINE OF SECTION 9, T20S, R60E, M.D.M., OF "AMENDED PLAT OF NORTH SHORE, PHASE I", BOOK 67, PAGE 88, FOUND AS SHOWN HEREON, THE BEARING OF SAID LINE BEING N 88°33'14" W

BENCHMARK

CITY OF LAS VEGAS BM NO. 0LV001604
RIVET & PLATE, TOP OF CURB, ON CHEYENNE AVE., 1250' WEST OF SOFT
BREEZES DRIVE, SOUTH CURB LINE
ELEV: 2407.70' (333.8685M) (NAVD 88)

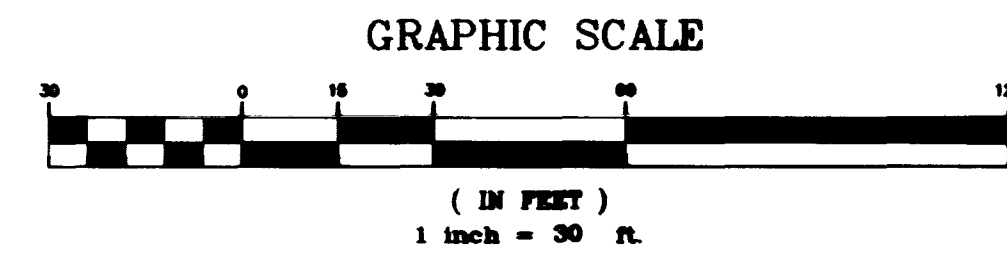

NOTE: ALL DIMENSIONS ARE TO BACK OF CURB, FACE OF BUILDING, OR EDGE OF PROPERTY LINE, UNLESS OTHERWISE NOTED.

BACK OF CURB CURVE DATA TABLE:

CURVE	RADIUS	LENGTH	TANGENT	DELTA
C3	15.00	23.56	15.00	90°00'00"
C4	25.00	39.27	25.00	90°00'00"
C5	15.00	23.56	15.00	90°00'00"
C6	25.00	39.27	25.00	90°00'00"
C7	20.00	26.67	15.74	76°23'31"
C8	10.00	15.71	10.00	90°00'00"
C9	2.00	3.14	2.00	90°00'00"

