




**A SECTION**  
C3.2 NOT TO SCALE

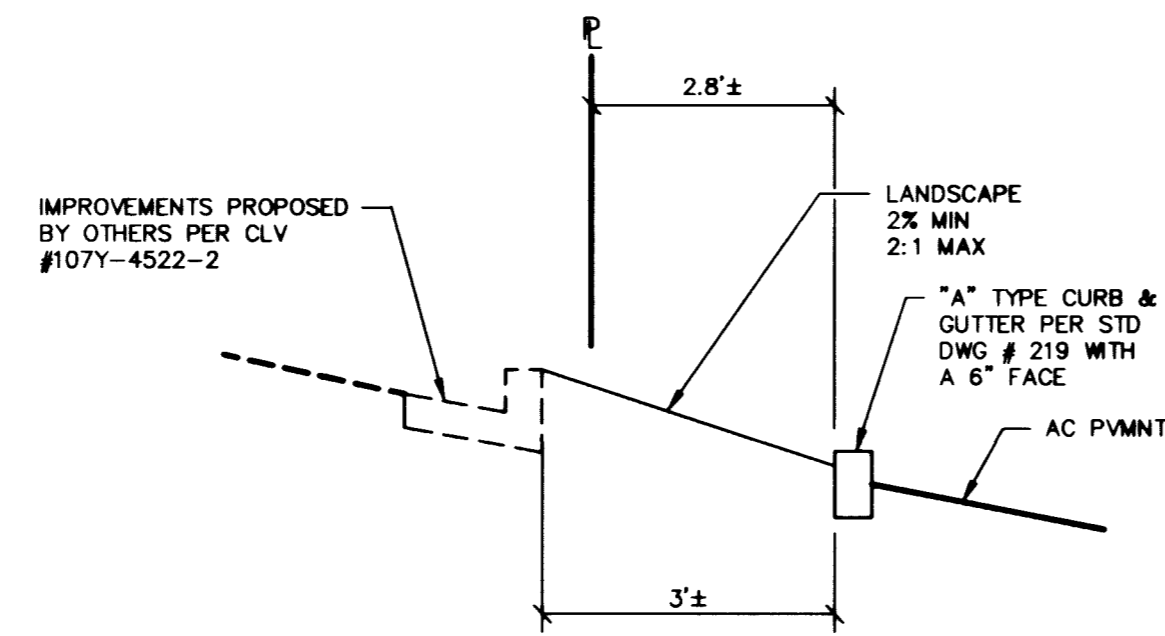


**B SECTION**  
C3.2 NOT TO SCALE

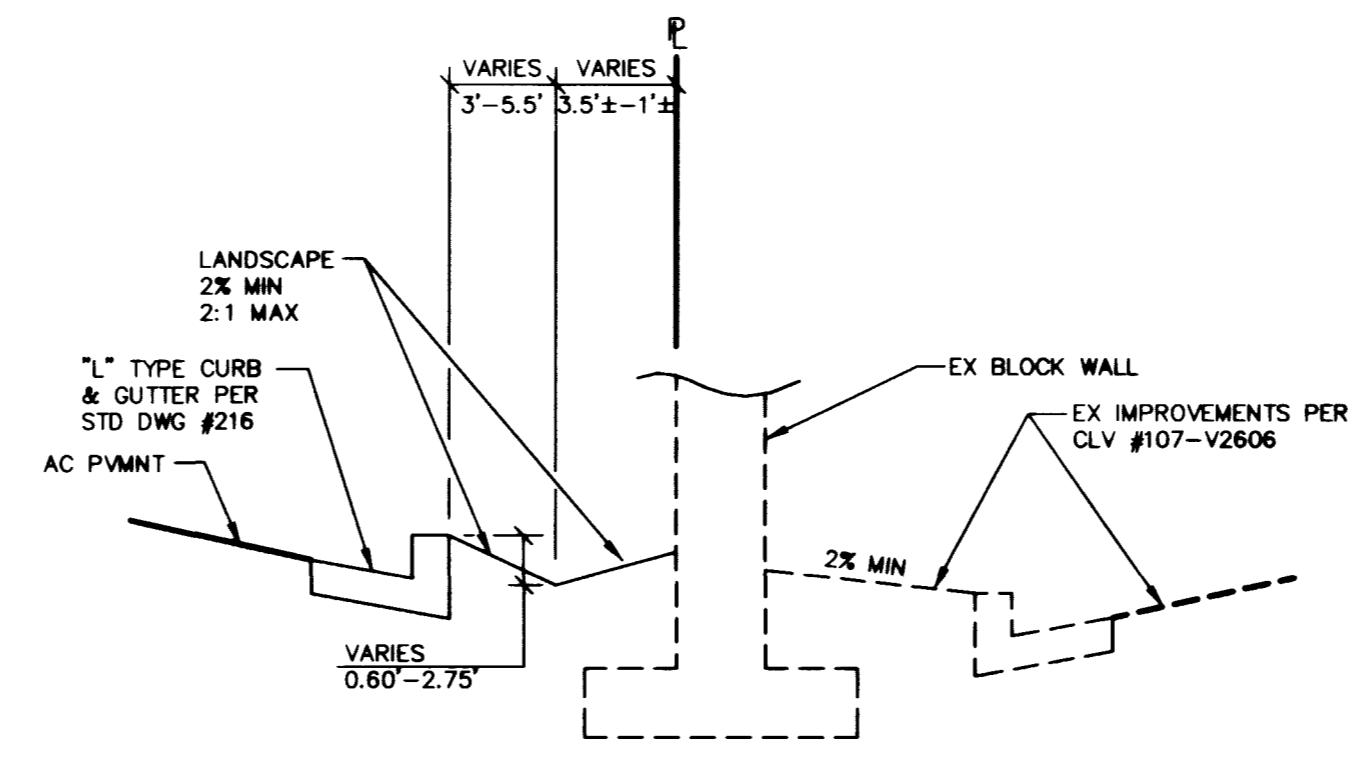


**C SECTION**  
C3.2 NOT TO SCALE

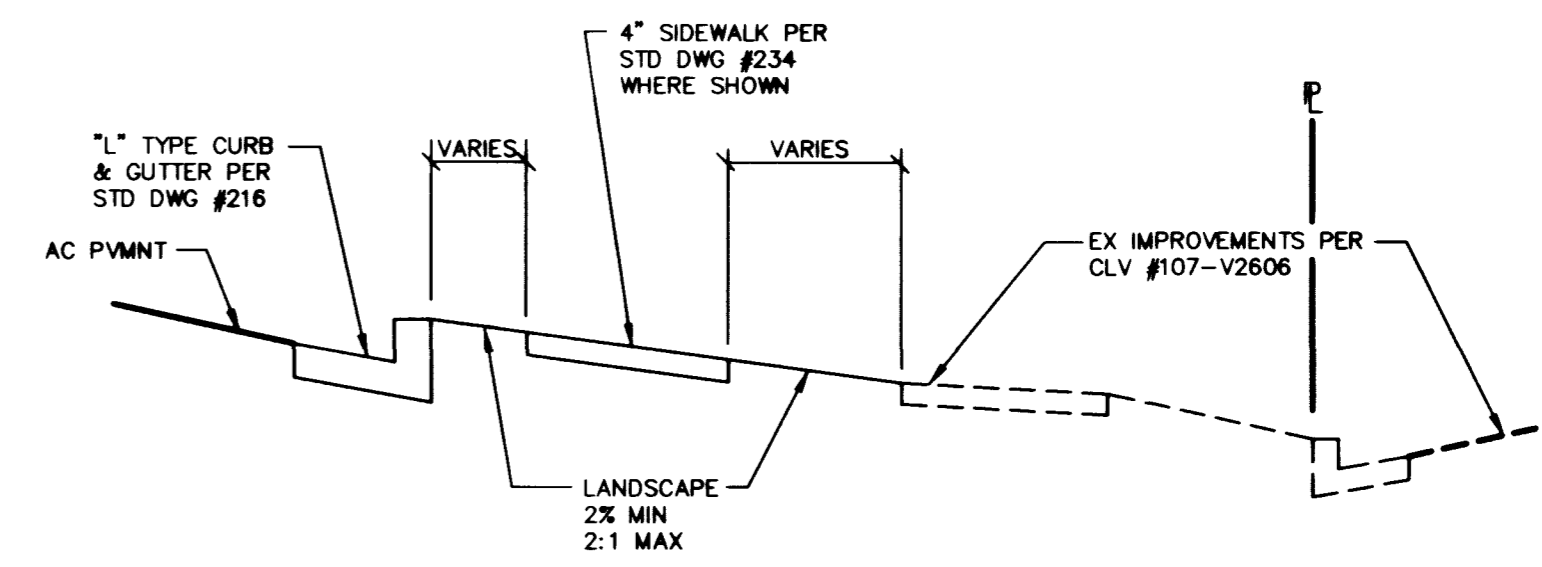


**D SECTION**  
C3.2 NOT TO SCALE

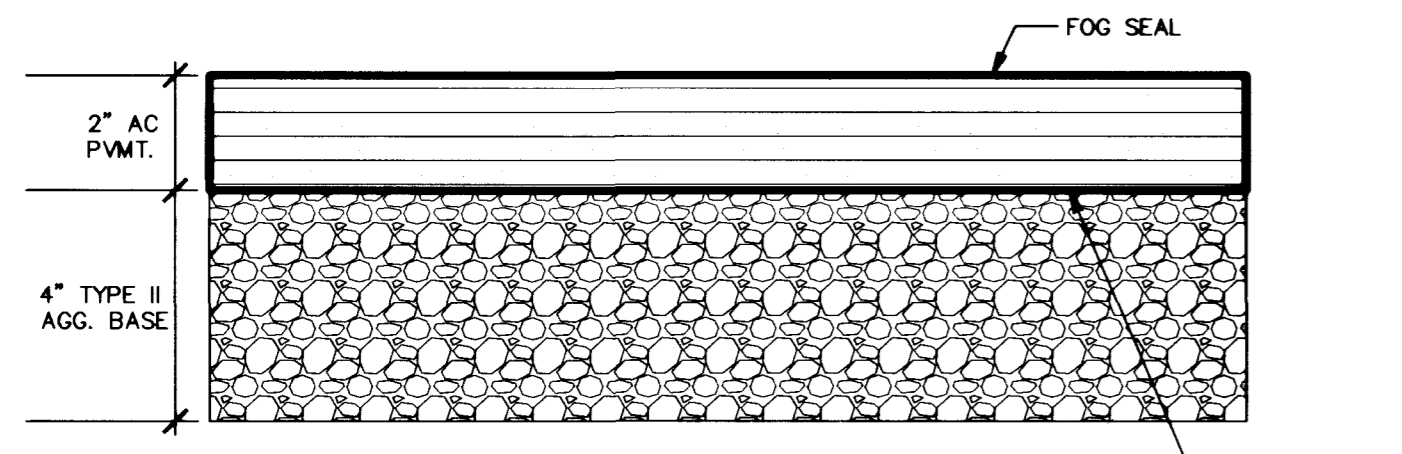


**2' AC PAVING DETAIL**  
NOT TO SCALE

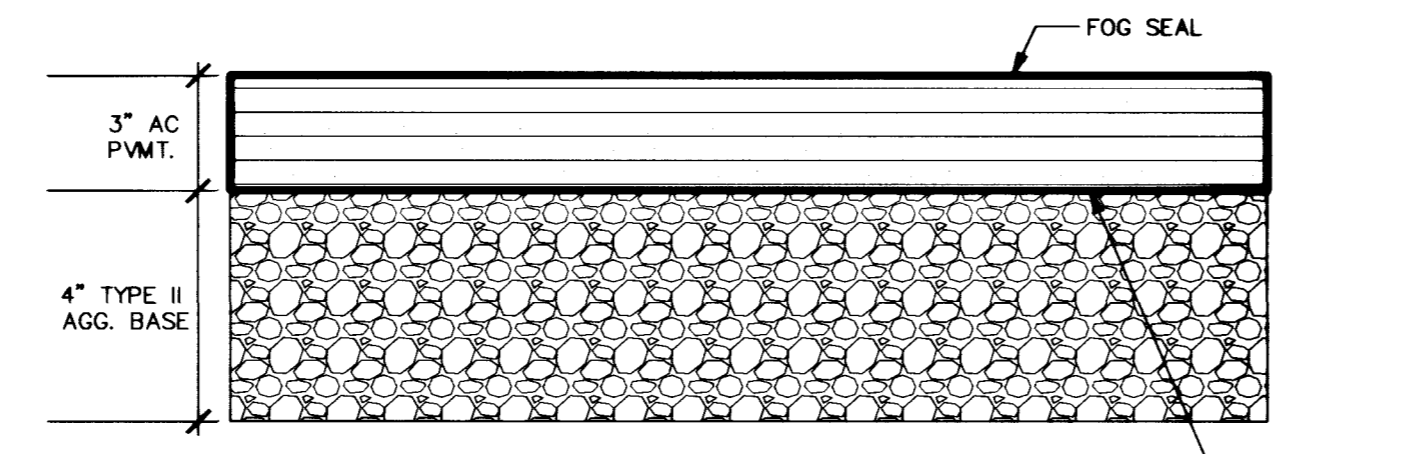


**3' AC PAVING DETAIL**  
NOT TO SCALE

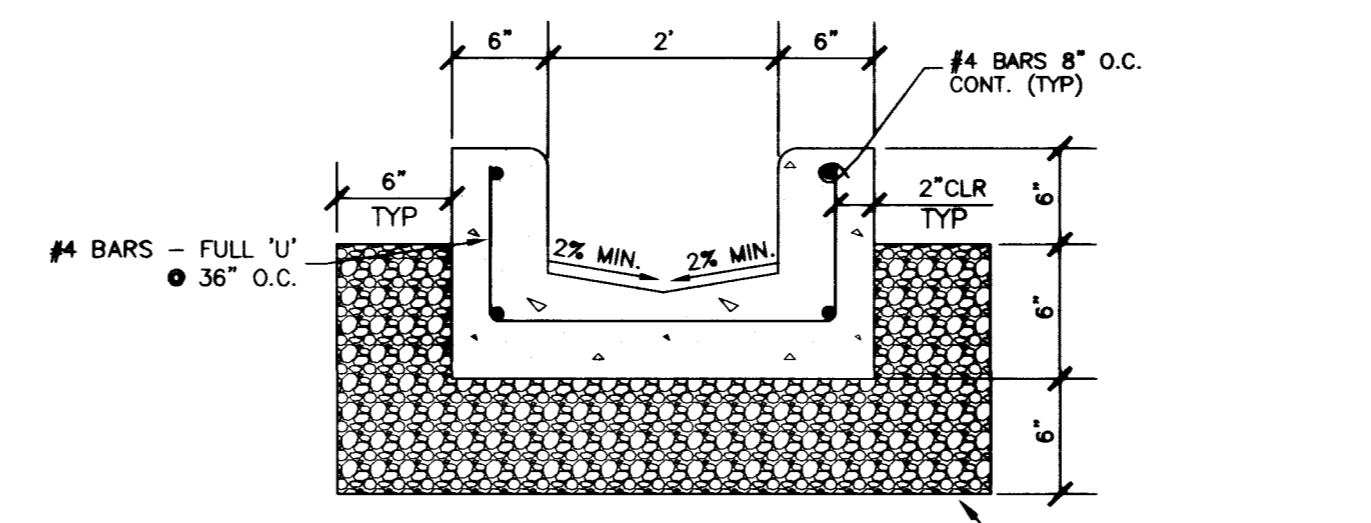


**2' CONCRETE FLUME**  
NOT TO SCALE

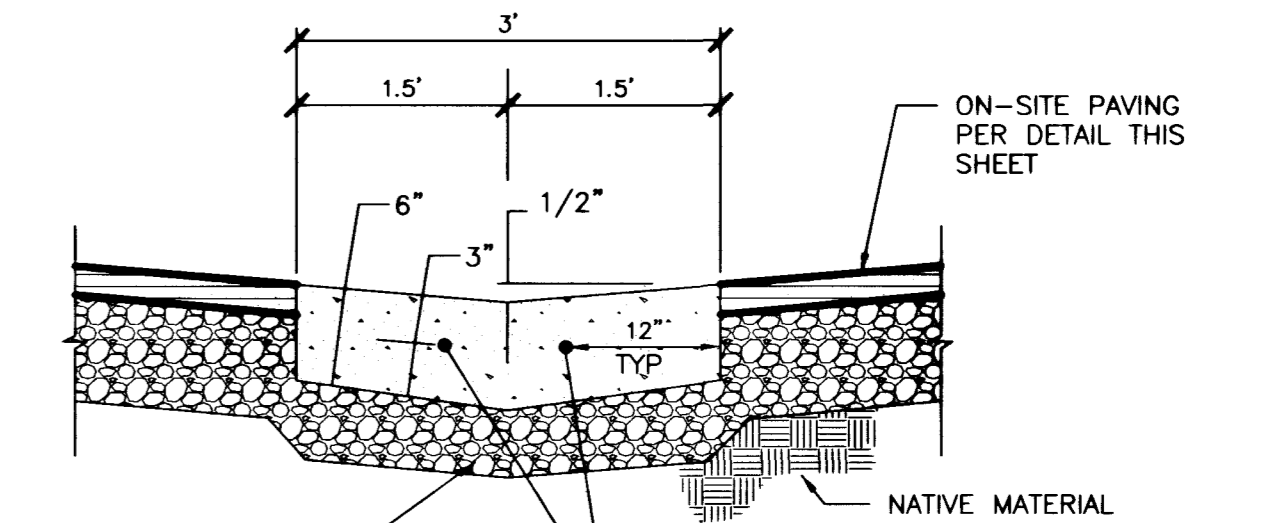


**3' CONCRETE SWALE**  
NOT TO SCALE

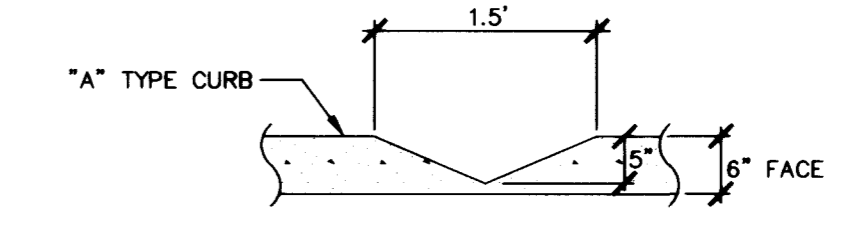


**V-NOTCH CURB DETAIL**  
NOT TO SCALE

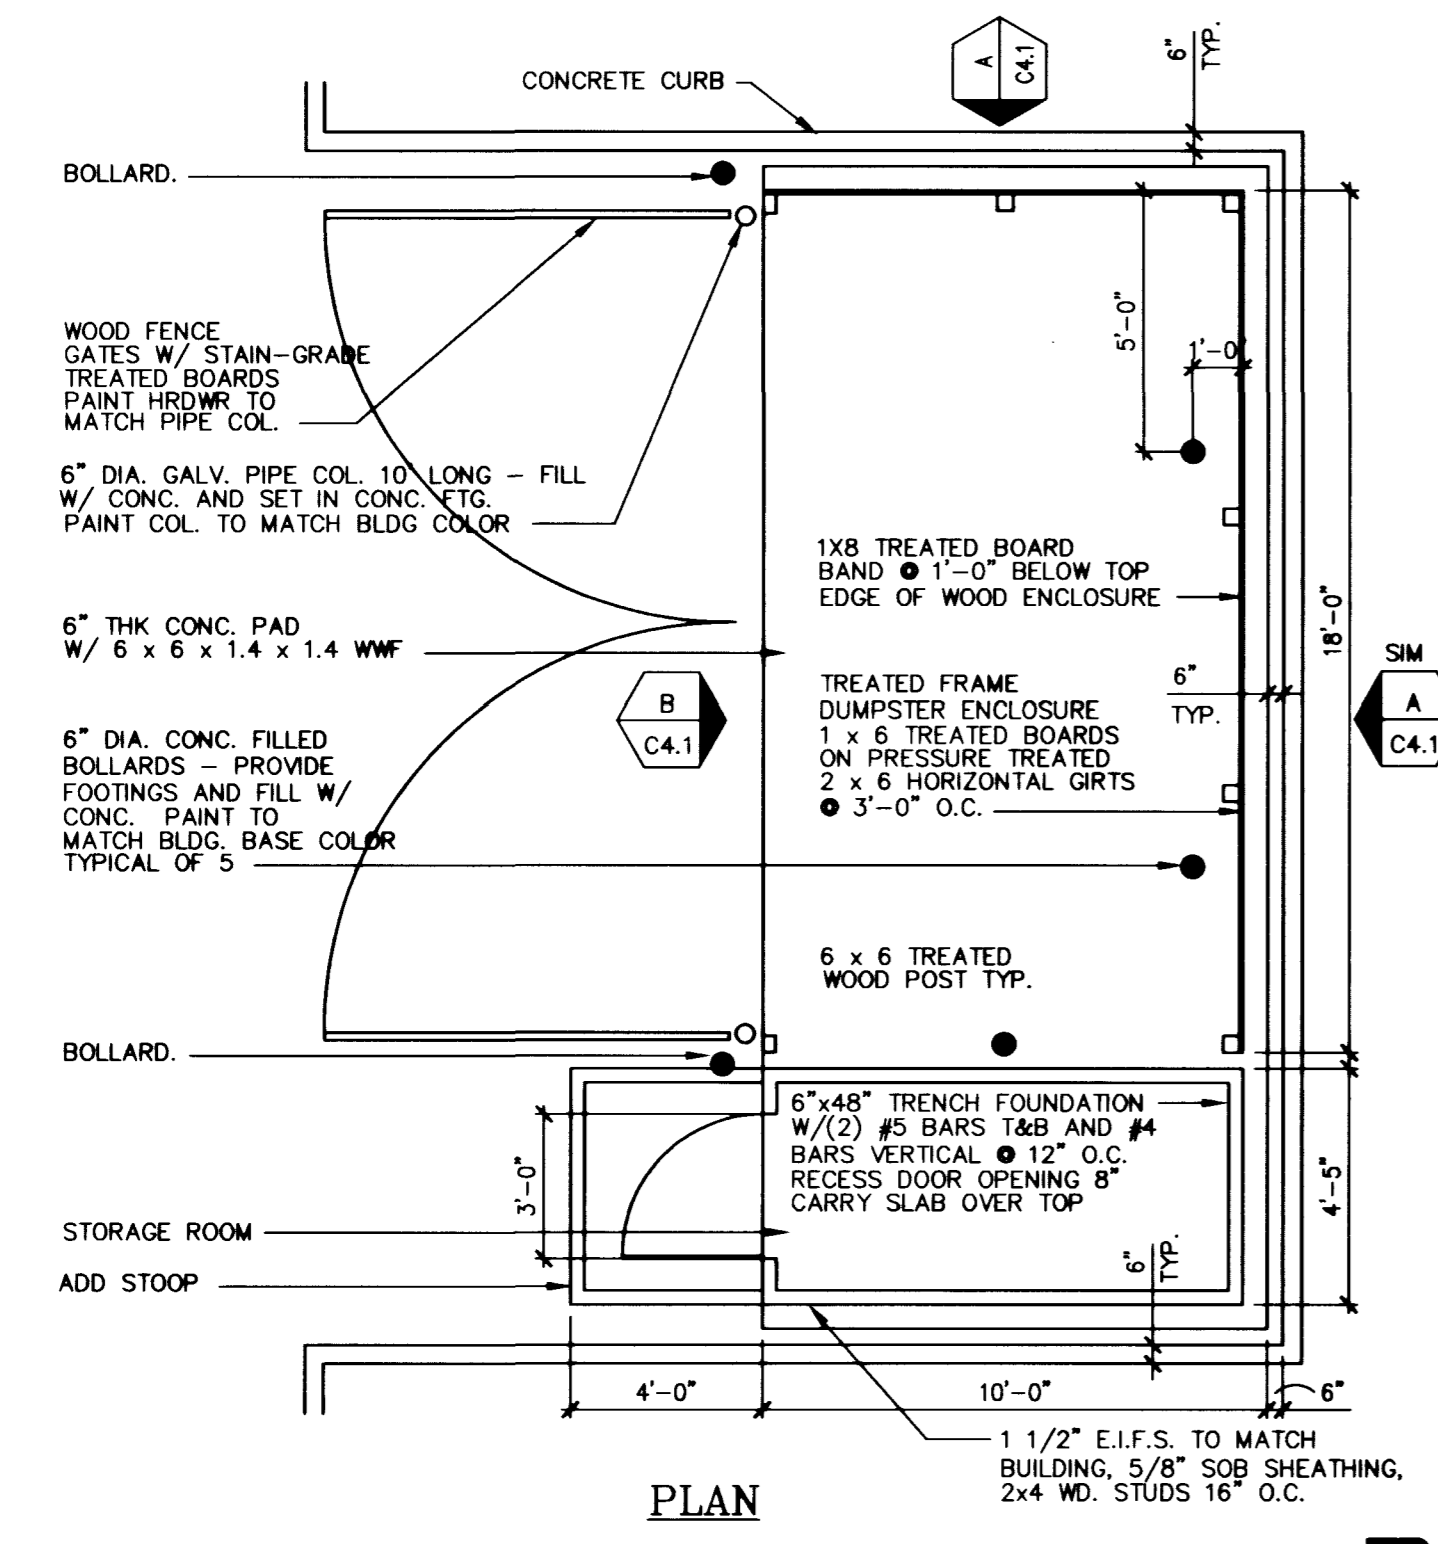

**PLAN**

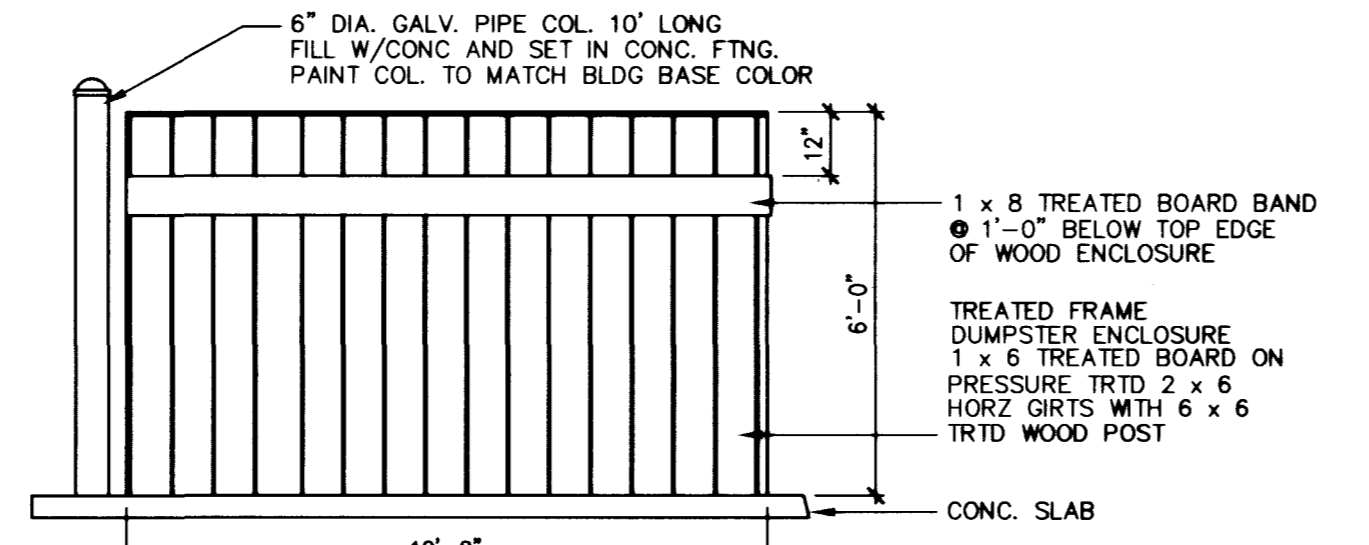

**A ELEVATION**

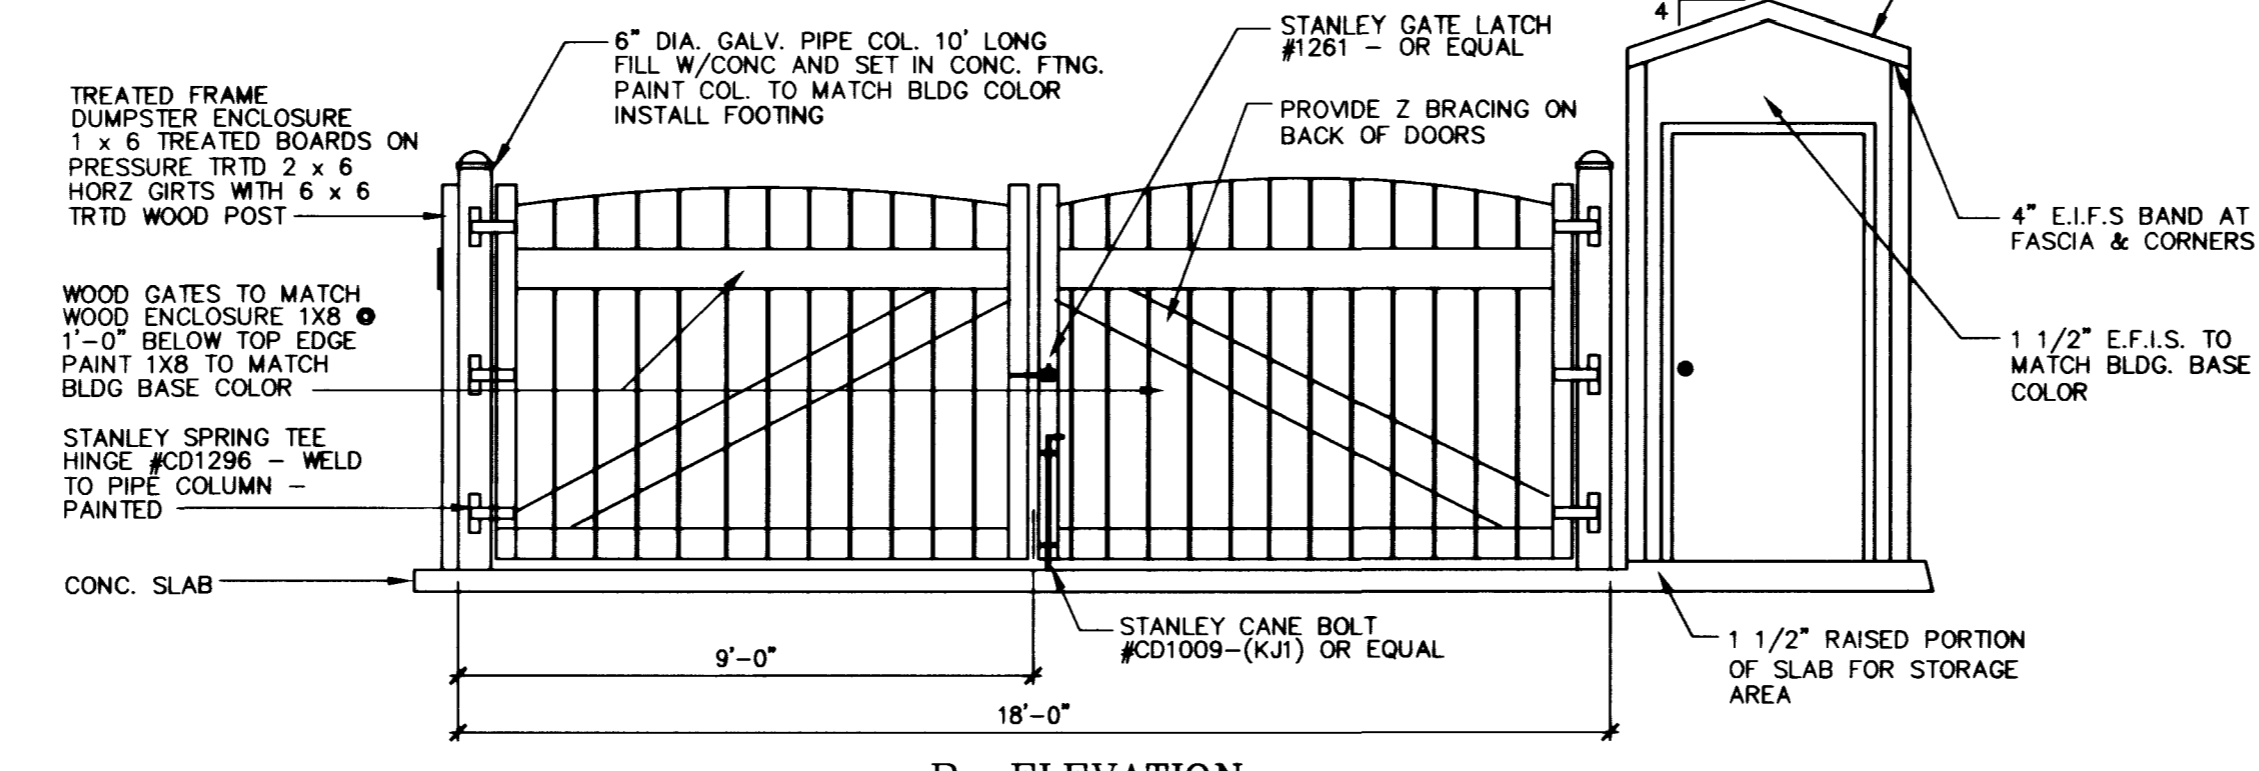

**B ELEVATION**

**TRASH ENCLOSURE DETAIL**  
NOT TO SCALE

NOTE:  
DETAIL SHOWN FOR REFERENCE ONLY, CONSTRUCTED PER ARCHITECT'S SPECIFICATION.

REV	DATE	BY	REVISION


**HOSPITALITY ASSOCIATES**  
3808 N. SULLIVAN RD., BLDG. #04  
SPokane, WA, 99216  
(509) 928-3736

**EKN ENGINEERING**  
Engineers/Planners/Surveyors  
205 East Warm Springs Road, Suite 100  
LAS VEGAS, NV, 89119 (702) 885-6604

**GRADING DETAILS**

**HAWTHORN SUITES LTD**  
SAHARA AVE. and FORT APACHE ROAD-  
CITY OF LAS VEGAS NEVADA

SHEET	2/1/99
DESIGNED BY:	J.W. REPLY
CHECKED BY:	D.E. PETERS
PROJECT NO.:	99-503
SCALE:	NOT TO SCALE

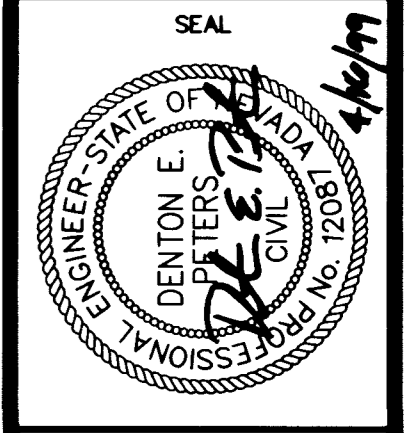


**Call before you OVERHEAD**  
1-702-593-6111  
SAFETY SERVICES COMPANY

**Call before you Dig.**  
1-800-227-2600  
UNDERGROUND SERVICE ALERT (USA)

SHEET  
**C3.2**  
7 OF 10 SHEETS  
DRAWING NO.  
**107-V3073**




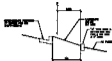



















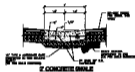






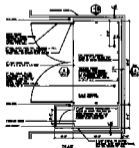





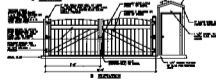


HOSPITALITY ASSOCIATES  
EKN  


