

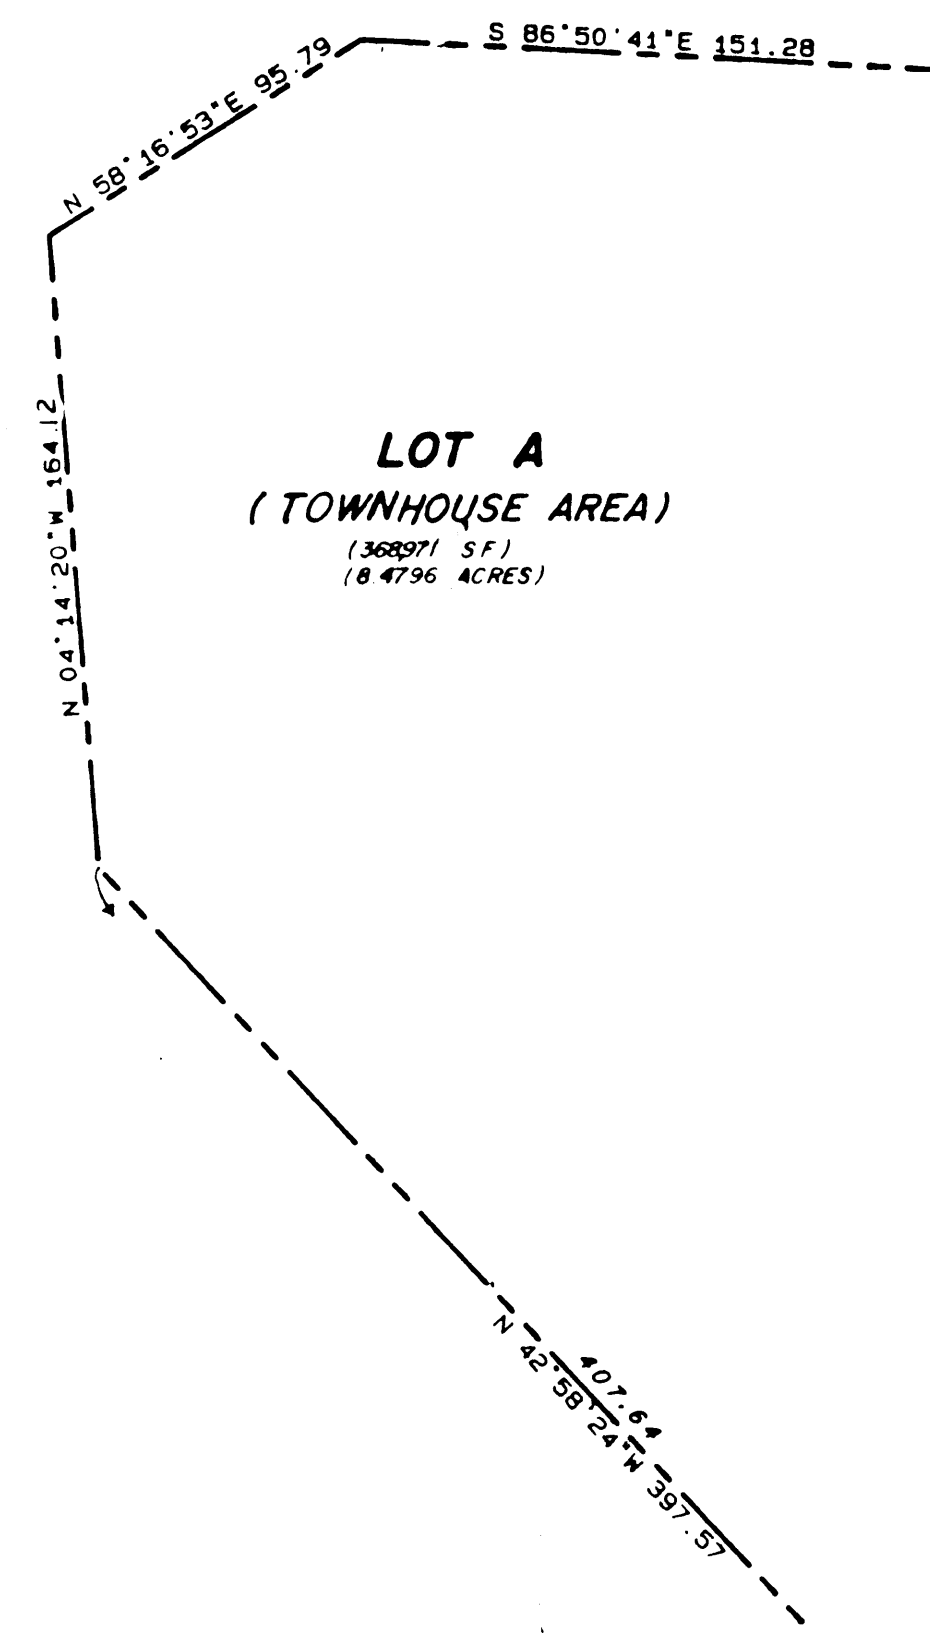


FOOTHILLS COUNTRY CLUB UNIT NO. 1

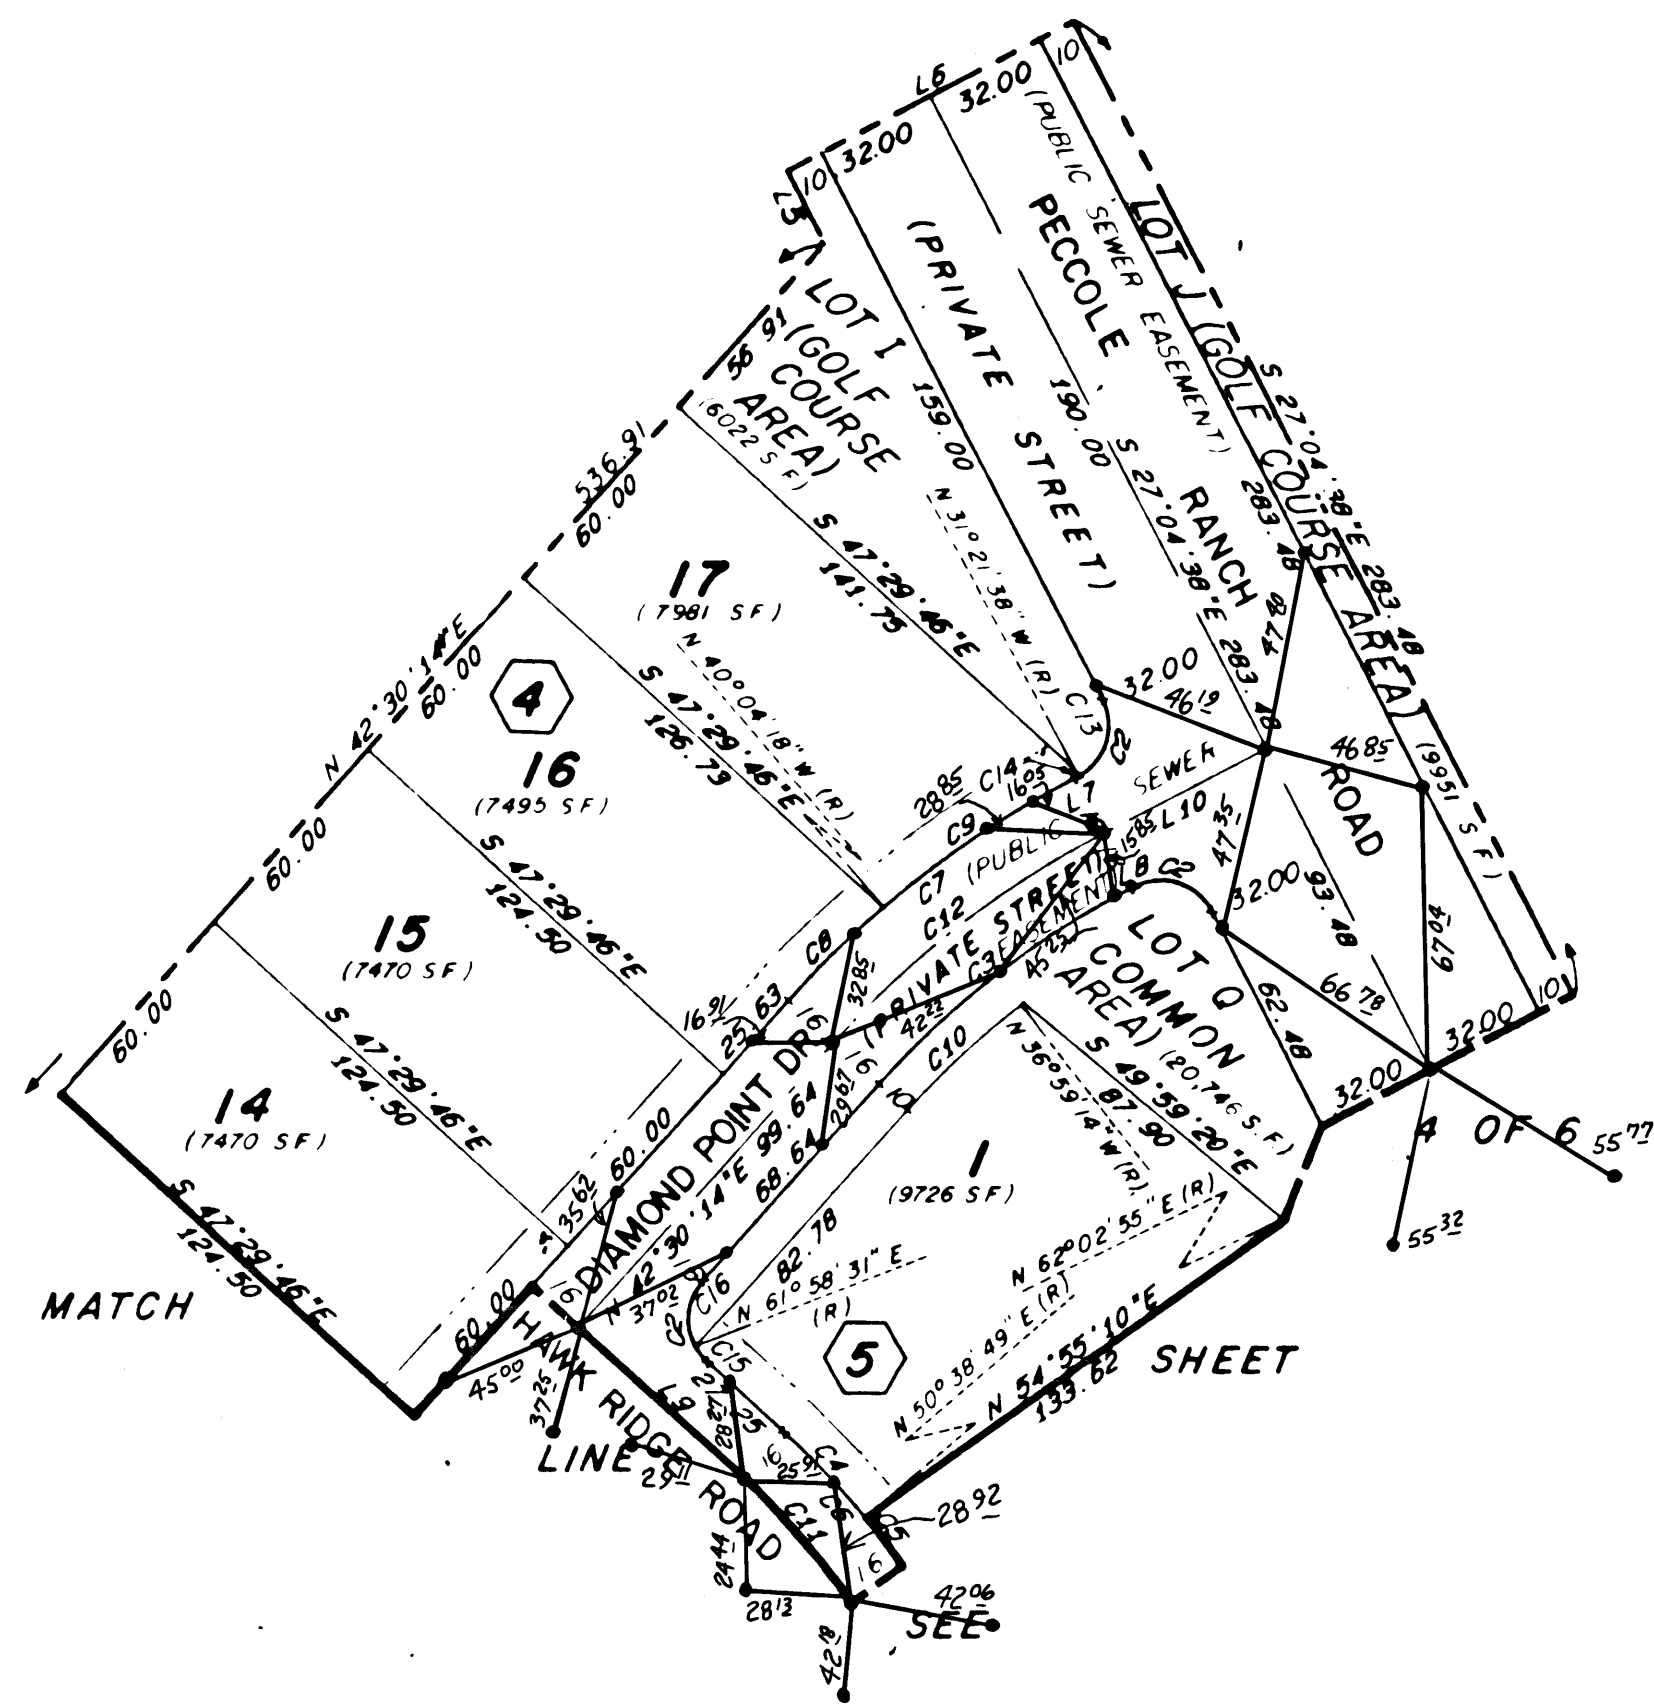

LINE	BEARING	DISTANCE
1	N 85°00'00"E	70.87
2	N 85°46'26"E	35.00
3	S 04°13'34"E	84.00
4	N 42°58'24"N	10.07
5	N 27°04'38"N	21.26
6	N 62°55'22"E	84.00
7	S 62°55'22"W	0.54
8	S 62°55'22"W	0.54
9	N 47°29'46"N	58.25
10	N 62°55'22"E	47.54

CURVE	DELTA	RADIUS	LENGTH	TANGENT
1	8°41'45"	376.00	44.60	22.32
2	90°00'00"	15.00	23.56	15.00
3	20°25'08"	234.00	83.39	42.14
4	8°08'35"	216.00	30.70	15.38
5	4°16'21"	216.00	16.11	8.06
6	12°24'56"	216.00	46.81	23.49
7	20°25'08"	266.00	94.80	47.91
8	7°25'28"	266.00	34.47	17.26
9	12°59'40"	266.00	60.33	30.29
10	10°30'32"	224.00	41.08	20.60
11	12°24'56"	200.00	43.34	21.75
12	20°25'08"	250.00	89.09	45.02
13	85°43'00"	15.00	22.44	13.92
14	4°17'00"	15.00	1.12	0.56
15	19°28'17"	15.00	5.10	2.57
16	70°31'43"	15.00	18.46	10.61

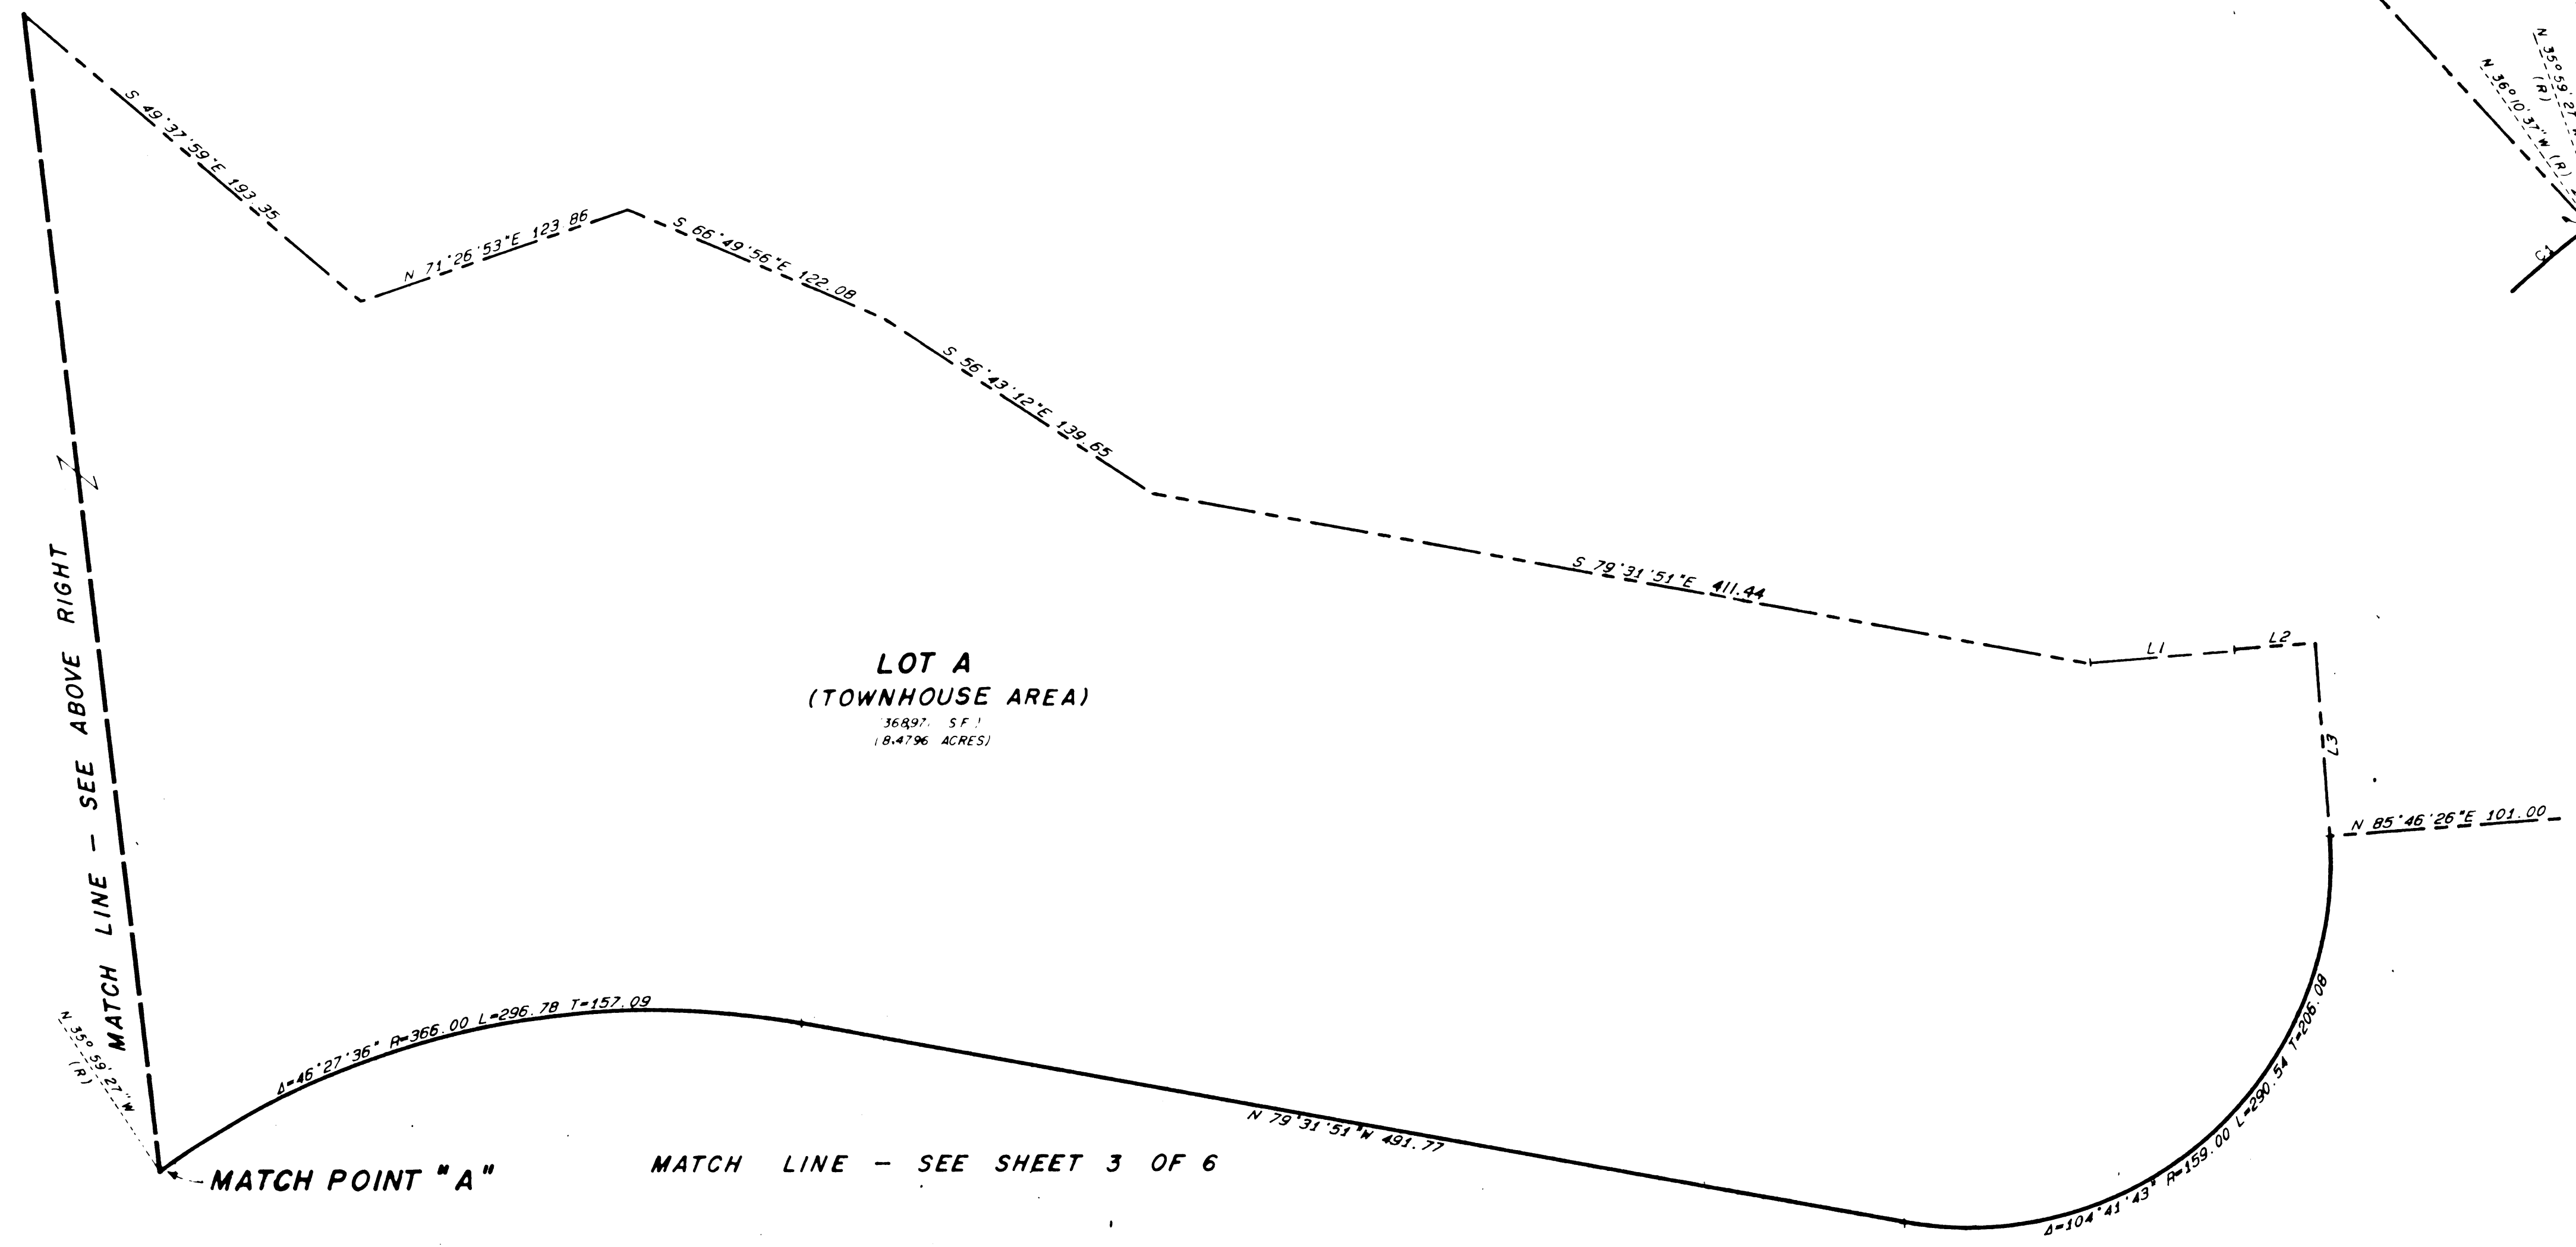

MATCH LINE - SEE BELOW LEFT

MATCH POINT "A"

MATCH LINE - SEE ABOVE RIGHT

MATCH LINE - SEE SHEET 3 OF 6

