
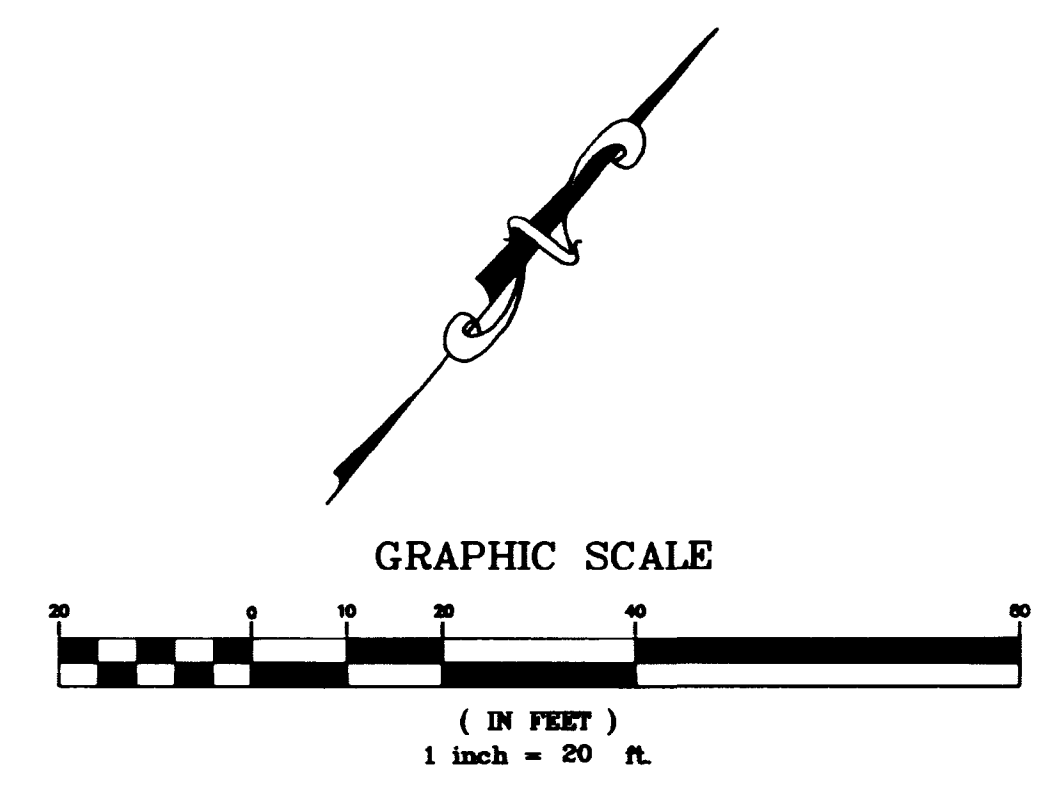


RANCHO DRIVE (U.S. HIGHWAY 95)

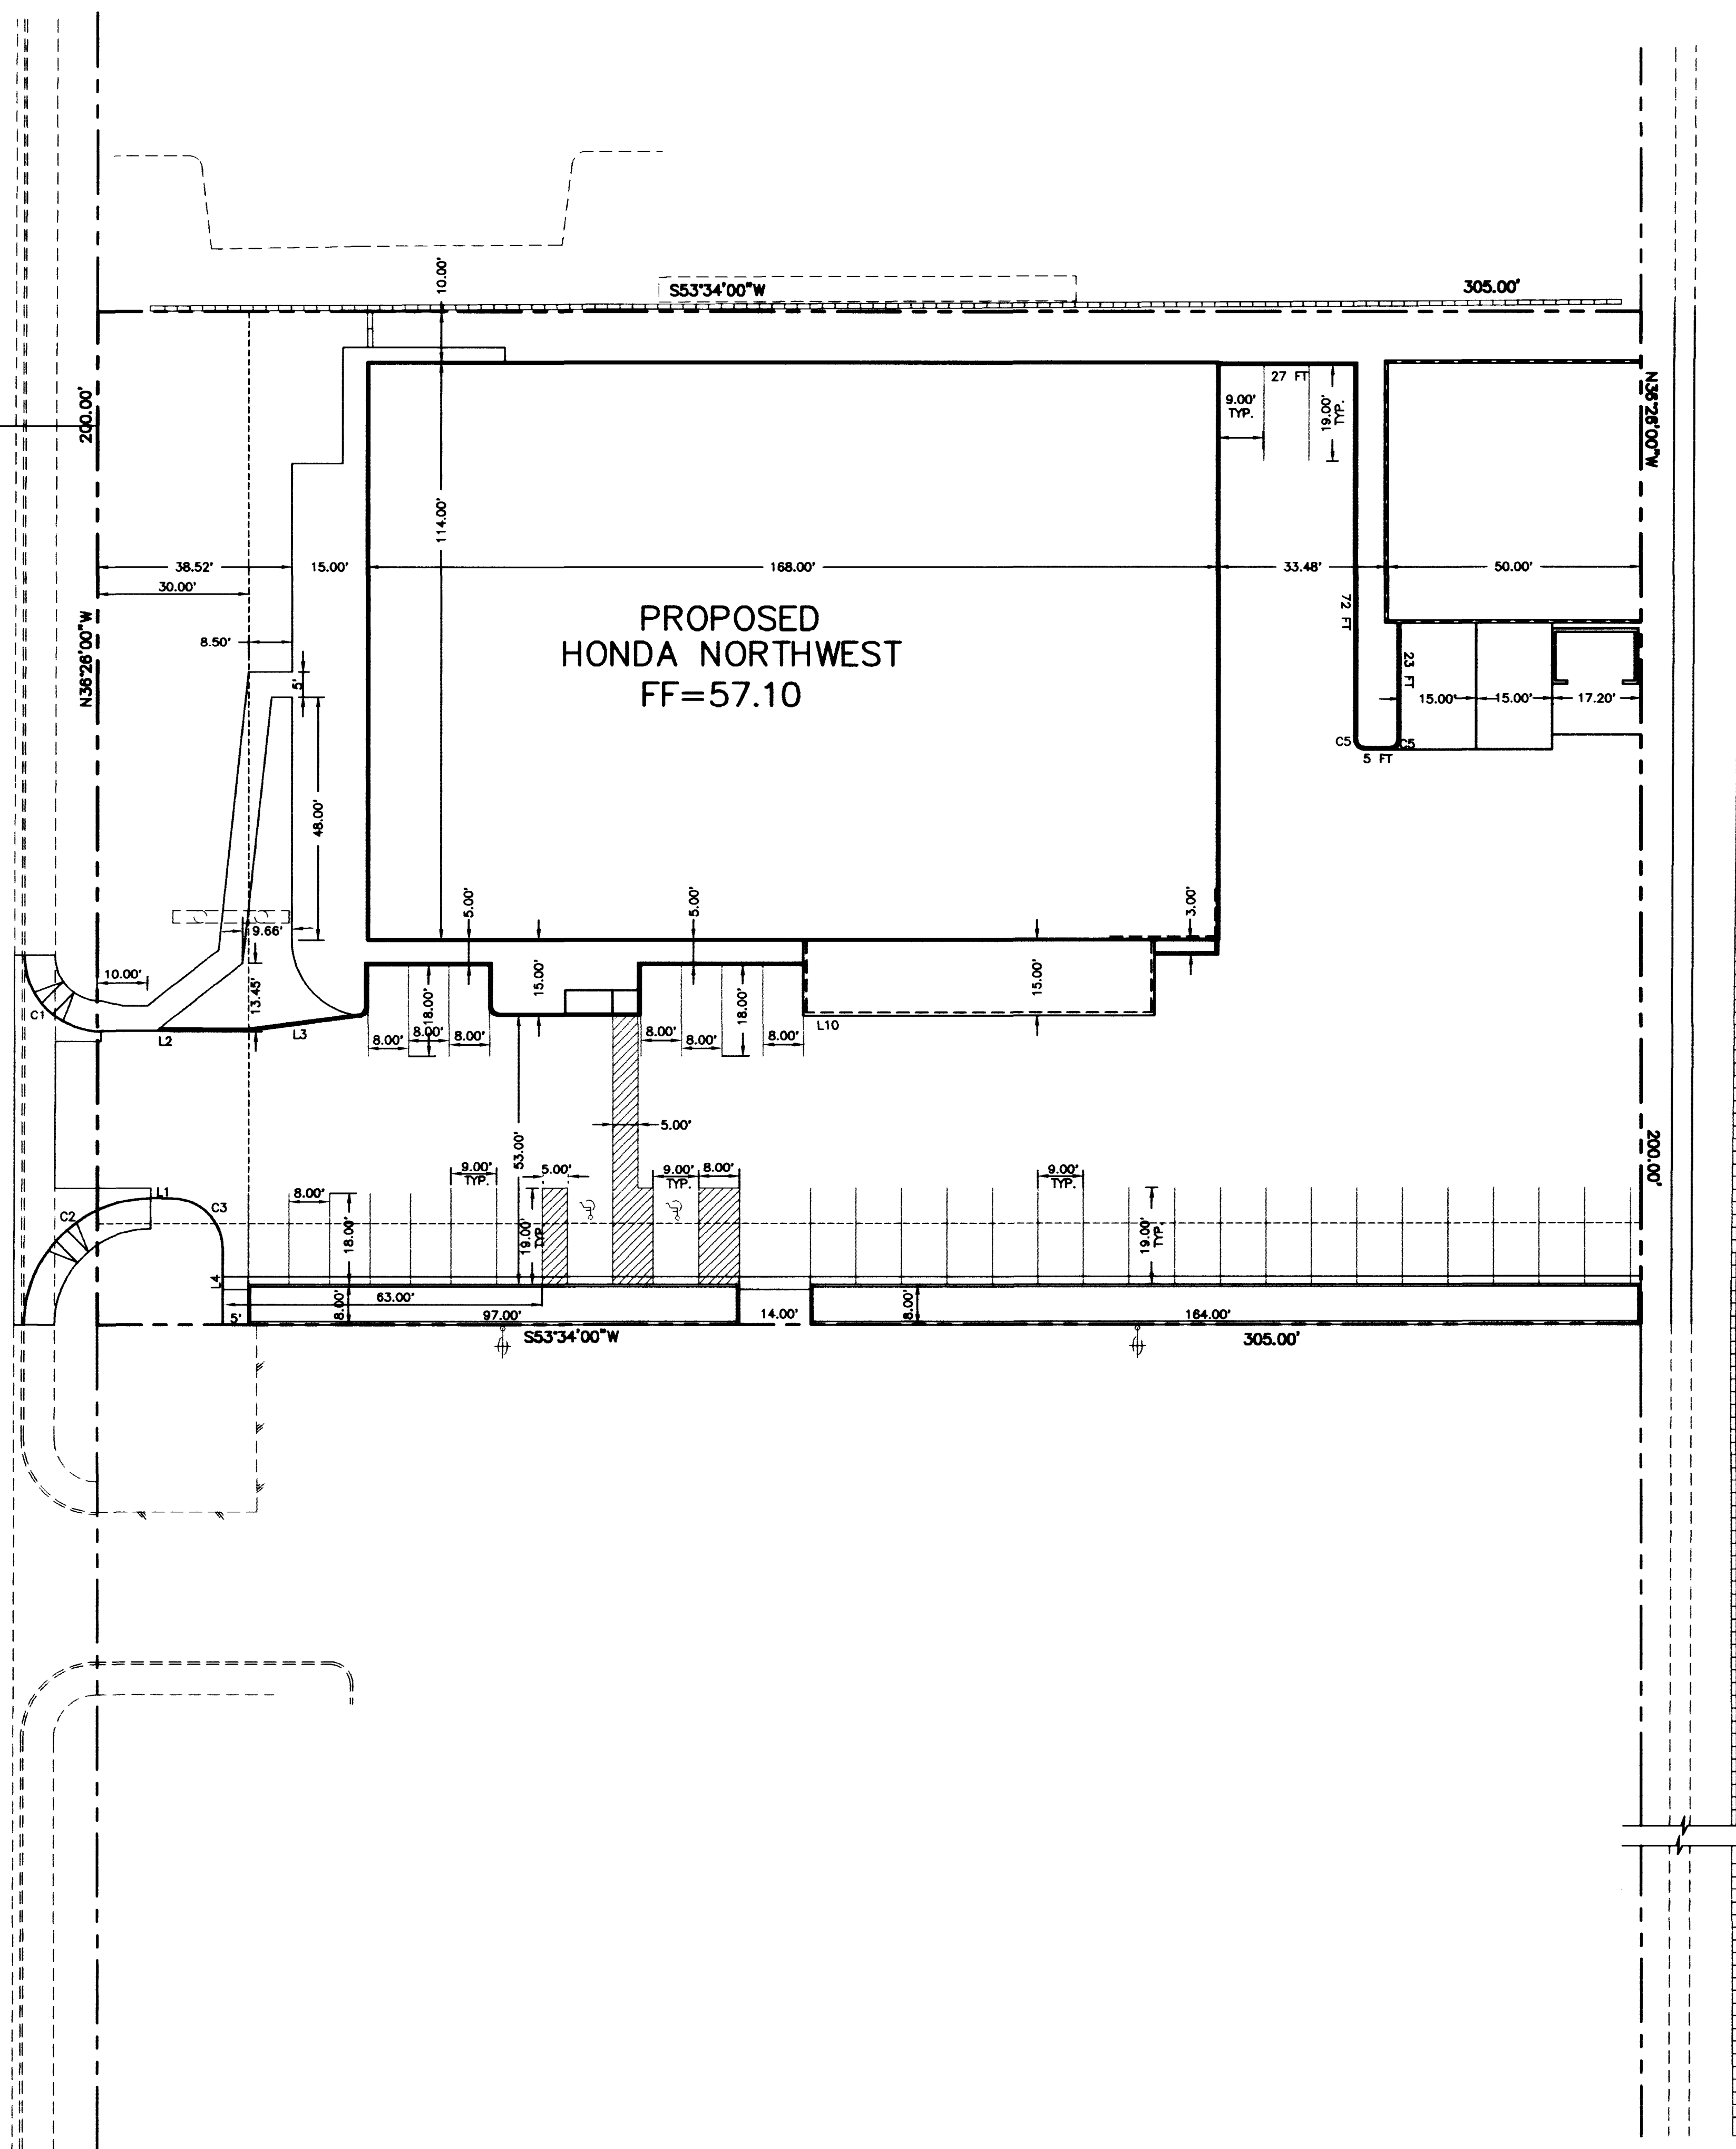

BASIS OF BEARING
BEING THE CENTERLINE OF US HIGHWAY 95 (RANCHO DRIVE)
N 36°26'00" W

BENCHMARK
#7C0012NES, RIVET & PLATE IN TOP OF HEADWALL NORTH SIDE OF
RANCHO ROAD AT JONES BOULEVARD ELEV. 2223.076 FT. AL.
630.5204 METERS PER CURRENT CLV DATUM (NAVD 89)

CURVE DATA TABLE B/C

CURVE	RADIUS	LENGTH	TANGENT	DELTA
C1	15.00'	23.56'	15.00'	90°00'00"
C2	25.00'	39.27'	25.00'	90°00'00"
C3	2.00'	3.14'	2.00'	89°52'17"
C5	2.00'	3.14'	2.00'	90°00'00"

LINE DATA TABLE B/C

LINE	DIRECTION	DISTANCE
L1	S53°41'43"W	12.35'
L2	S53°41'43"W	29.32'
L3	N46°08'14"E	23.72'
L4	N36°26'00"W	14.97'
L7	S53°34'00"W	6.00'

HORIZONTAL CONTROL PLAN

HONDA NORTHWEST
SWC RANCHO & DUNCAN
APN 136-012-110-013
CITY OF LAS VEGAS

DOLE & MARGIE BOWGREN
3800 NORTH RANCHO
LAS VEGAS, NEVADA
(702)656-1955

AGRA Infrastructure, Inc.
ENGINEERING GLOBAL SOLUTIONS
3016 W. CHARLESTON BOULEVARD, SUITE 180
LAS VEGAS, NEVADA 89102
PHONE: (702) 878-3817 FAX: (702) 878-3716

DRAWN BY: STAFF	3/10/99
DESIGNED BY: STAFF	3/10/99
CHECKED BY: IKKE	3/10/99
PROJECT NO: 02-1988-02	SCALE: 1" = 20'

Call before you Dig. It's a Law.
1-800-227-2600

AVOID HITTING OVERHEAD POWER LINES. IT'S COSTLY.



CALL BEFORE YOU DO OVERHEAD

CALL 1-702-593-6111

PROFESSIONAL ENGINEER
STATE OF NEVADA
IKKE & ELLIOTT
CIVIL
No. 27768

H1
5 OF 7 SHEETS
DRAWING NO.
107-V3120

RANCHO DRIVE (U.S. HIGHWAY 96)

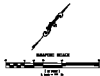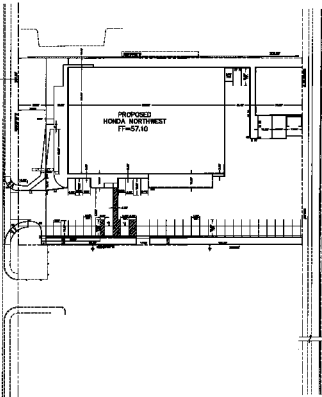


















