
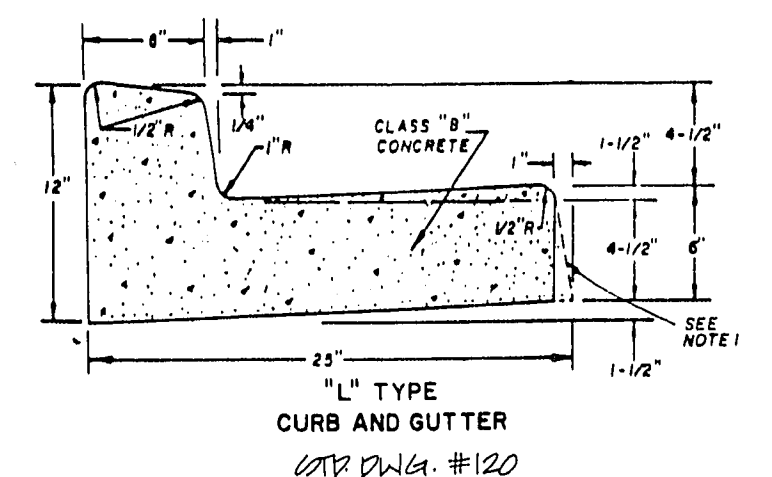


BCR CURVE DATA

NO	Δ	R	L	T
1	88° 51' 25"	20.00'	31.05'	19.64'
2	21° 02' 57"	20.00'	31.70'	20.57'
3	90° 00' 20"	5.00'	7.85'	5.00'

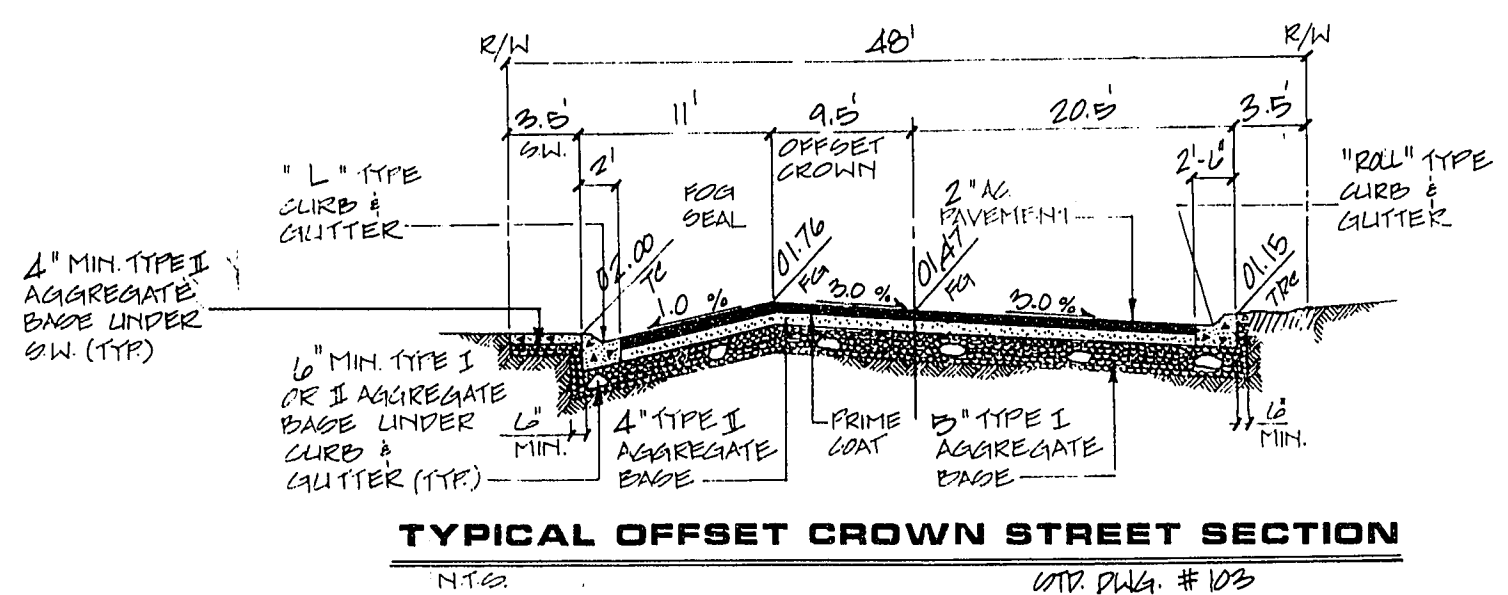

BENCHMARK
 RIVET AND PLATE IN TOP OF CURB, SOUTHWEST
 RETURN OF CHEYENNE AVENUE AND RAMPART BLVD.
 CLV BM # 01V0017NES
 ELEVATION = 2448.333

GOWAN PROPERTIES, INC.
 CLARK COUNTY, NEVADA

CONSULTING ENGINEERS • PLANNERS • LAND SURVEYORS
 2727 SOUTH RAINBOW BOULEVARD
 LAS VEGAS, NEVADA 89102-5148 PHONE (702) 873-7550 FAX (702) 362-2597

VTM nevada

STREET PLAN & PROFILE
 FERNDAL COVE DRIVE
GOWAN / FORT APACHE
 PHASE 4 UNIT D

10/13/92

NO. 4182-4-D
 BY DLE, WJR
 DATE SEPT, 1992
 SCALE HORIZ 1"=40'
 VERT 1"=4'

SHEET **6** OF 9 SHEETS

107Y-4214-4D