



11-7-106

FUTURE
FOOTHILLS COUNTRY CLUB -
UNIT NO. 3

LOT A
UNIT NO. 2
GOLF COURSE

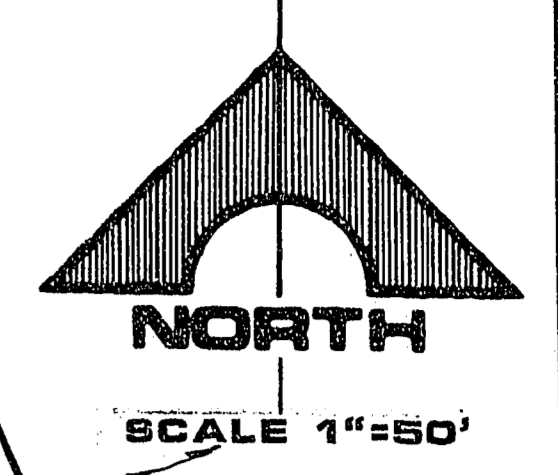

REV	DATE	DESCRIPTION
1	7/16/07	
2	7/16/07	

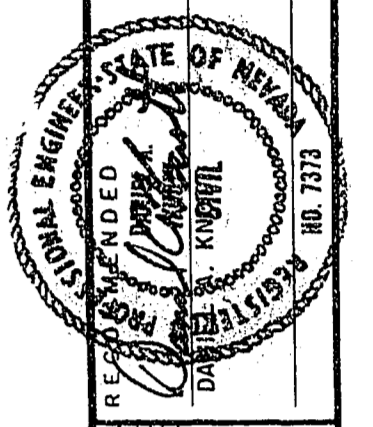

1535 SOUTH RAINBOW BLVD., LAS VEGAS, NEVADA 89102


G.C. WALLACE, INC.
Engineering/Architecture

FOOTHILLS COUNTRY CLUB UNIT NO. 2
AT PECIOLE RANCH
UTILITY PLAN UNIT NO. 2

SHEET
26
OF 36 SHEETS

APPROVAL
[Signature] 5/10/07
CLY CHIEF LAND DEVELOPMENT DATE

307Y-1407-2

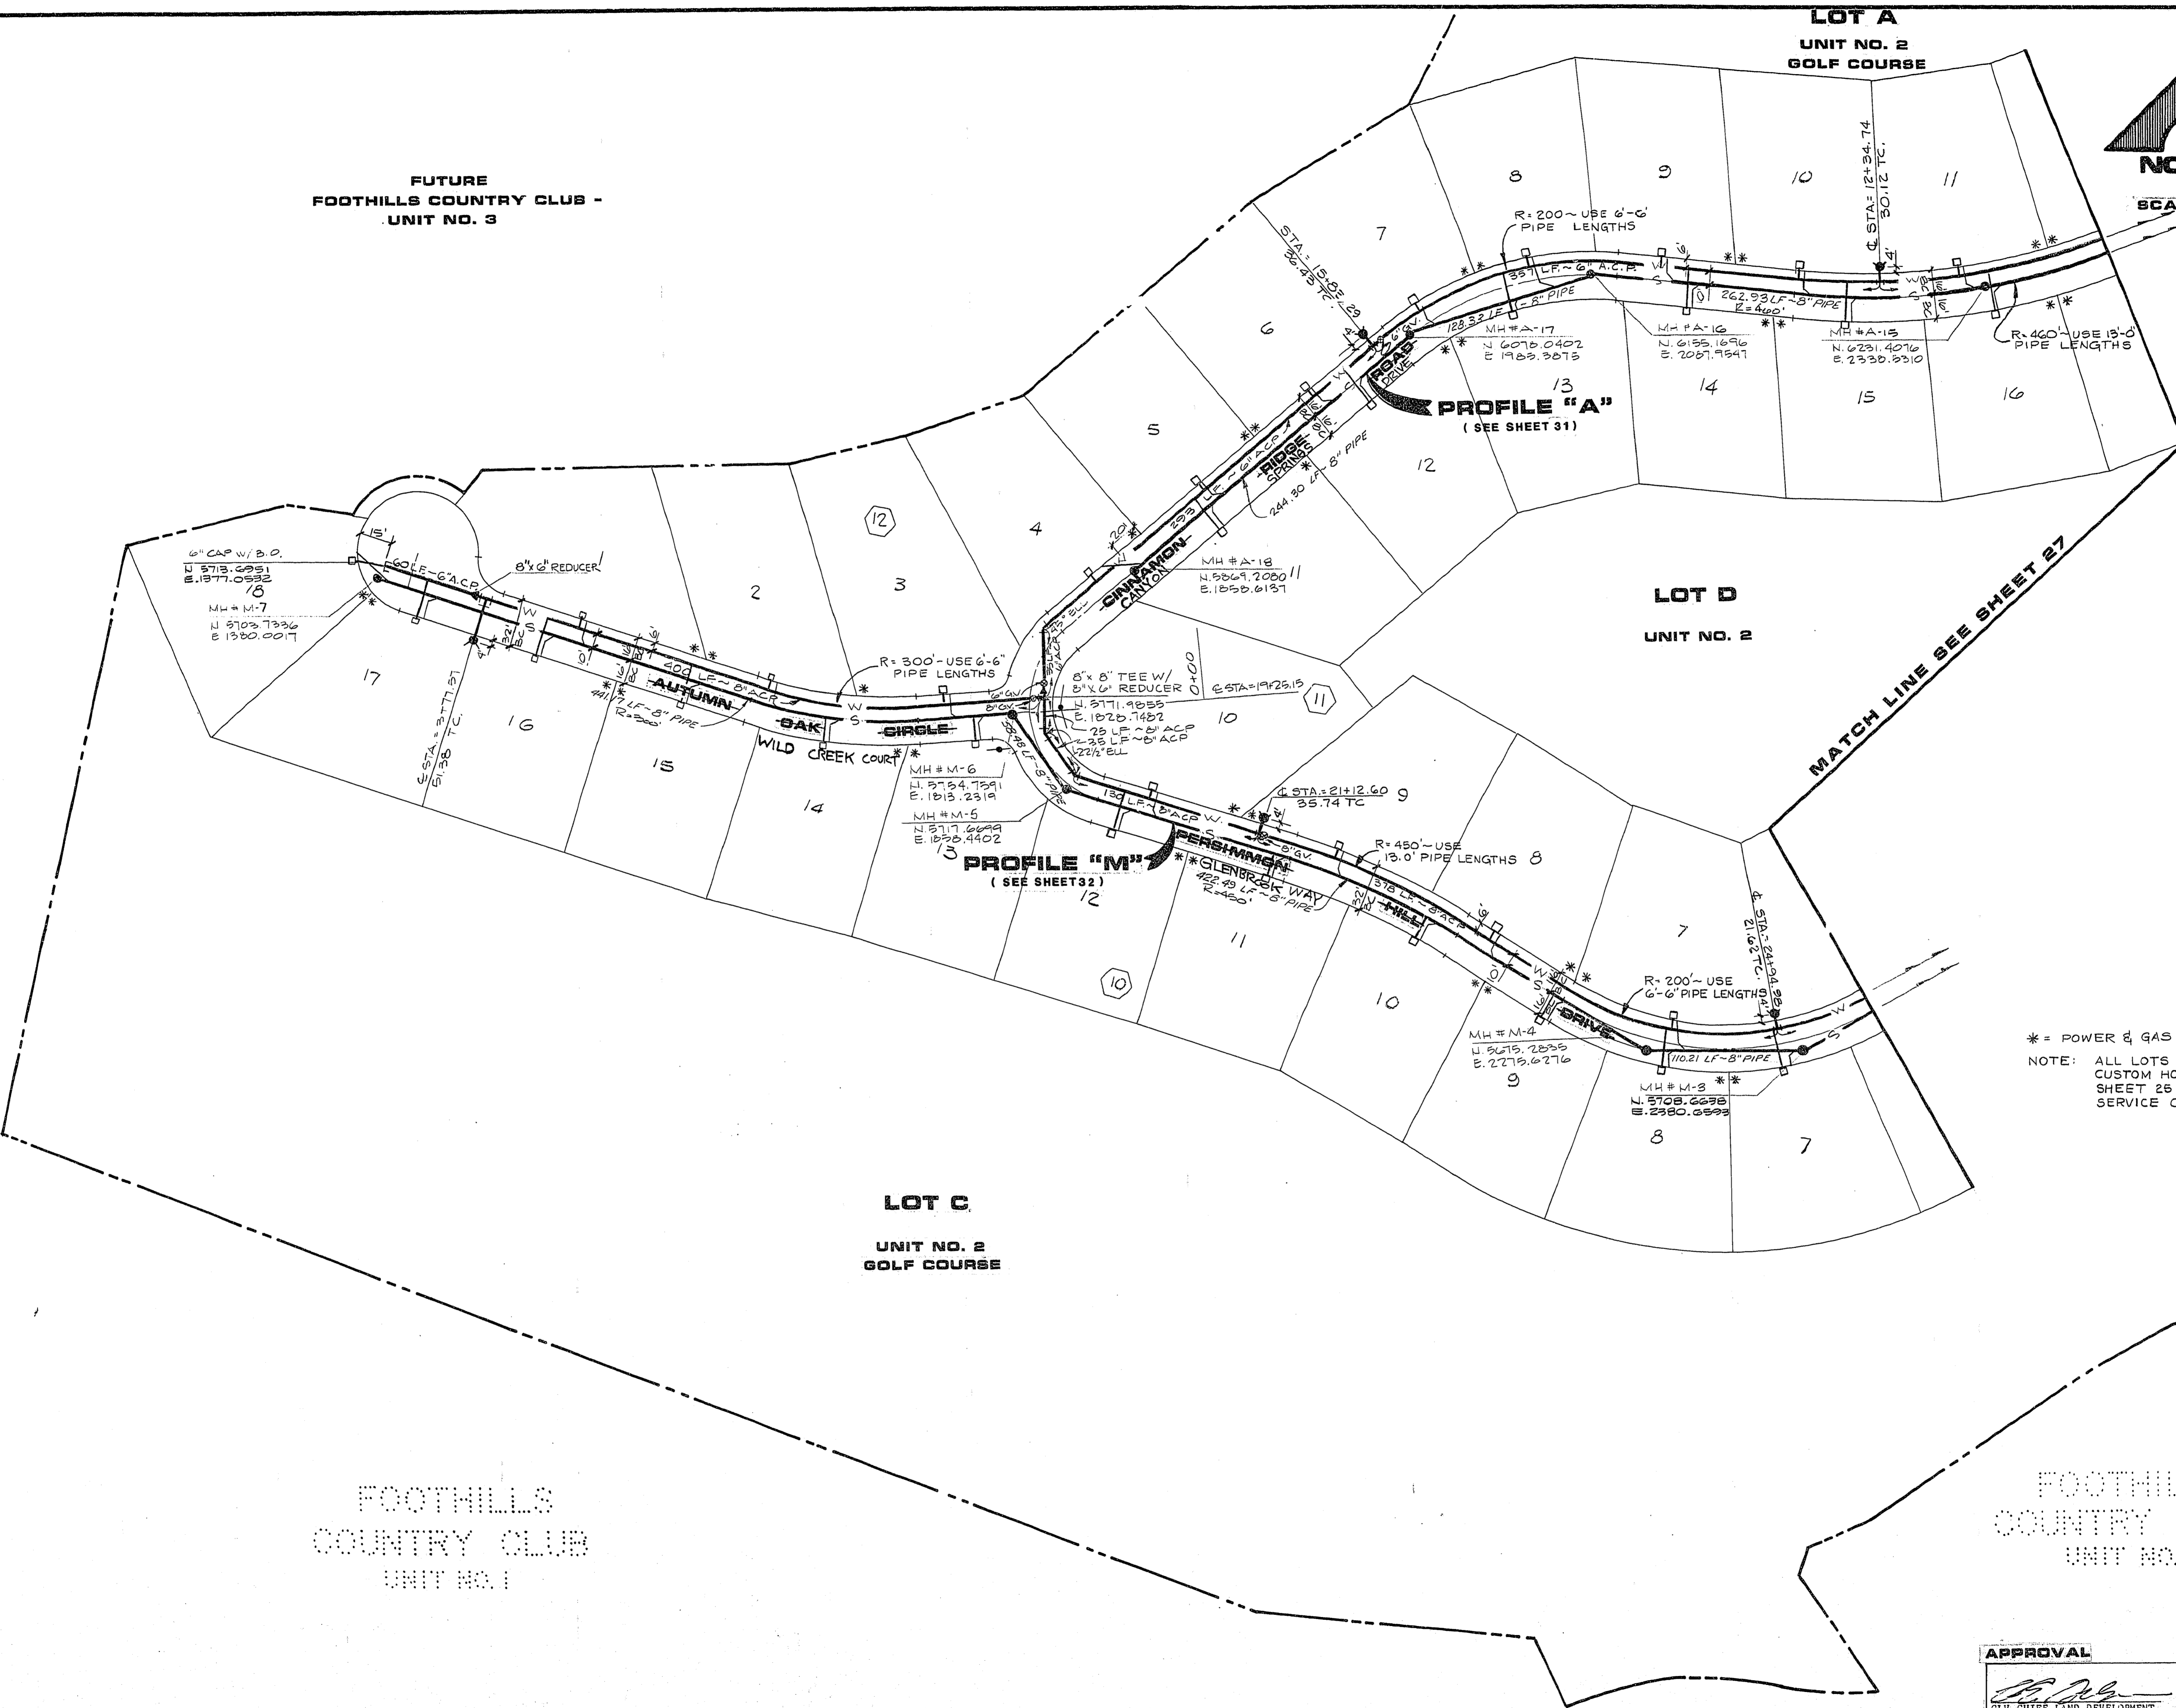

JOB NO. 543.824

FOOTHILLS
COUNTRY CLUB
UNIT NO. 1

LOT C
UNIT NO. 2
GOLF COURSE

FOOTHILLS
COUNTRY CLUB
UNIT NO. 1