


NOTE:  
 CONTRACTOR TO VERIFY HORIZONTAL  
 AND VERTICAL ALIGNMENT OF EXISTING  
 UTILITIES AND TO NOTIFY THE  
 ENGINEER IMMEDIATELY OF ANY  
 DISCREPANCIES PRIOR TO CONSTRUCTION.

FORT CRESTWOOD DRIVE

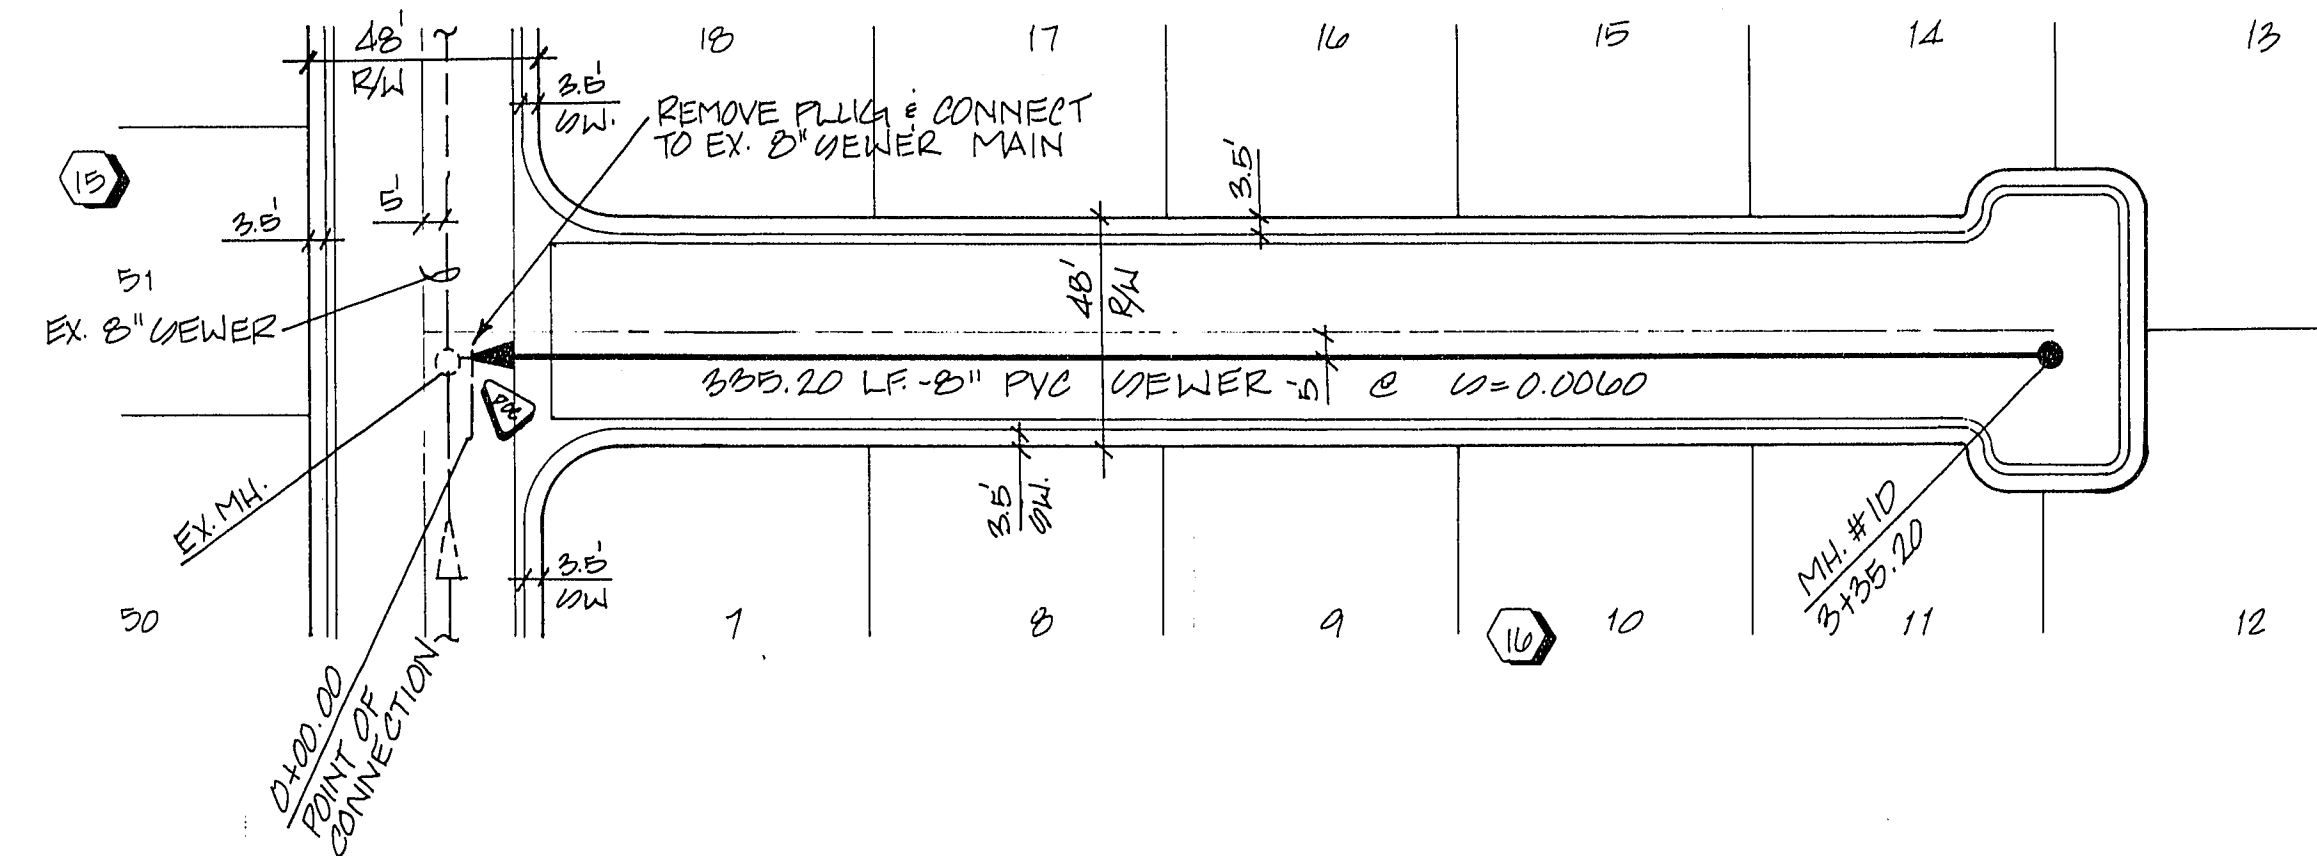

CAROL LARK COURT

BENCHMARK  
 RIVET AND PLATE IN TOP OF CURB, SOUTHWEST  
 RETURN OF CHEYENNE AVENUE AND RAMPART BLVD.  
 CLV BM # 0LV0017NES  
 ELEVATION = 2448.333

GOWAN PROPERTIES, INC. CLARK COUNTY, NEVADA		REVISION	
REV	DATE	BY	
CONSULTING ENGINEERS • PLANNERS • LAND SURVEYORS 2727 SOUTH RAINBOW BOULEVARD LAS VEGAS, NEVADA 89102-5148 PHONE (702) 873-7550 FAX (702) 362-2597			

SEWER PLAN & PROFILE		CAROL LARK COURT	
GOWAN / FORT APACHE		PHASE 4 UNIT D	
WO NO.	4182-4-D	DATE	08/11/92
BY	DLE, WJR	SCALE	HORIZ 1" = 40' VERT. 1" = 4'
SHEET		9 OF 9 SHEETS	

307Y-4214-4D