


**STORM DRAIN PROFILE 11**  
(SEE SHEET 21)

**SECTION B-B**  
NO SCALE  
(SEE SHEET 20)


**STORM DRAIN PROFILE 10**  
(SEE SHEET 21)

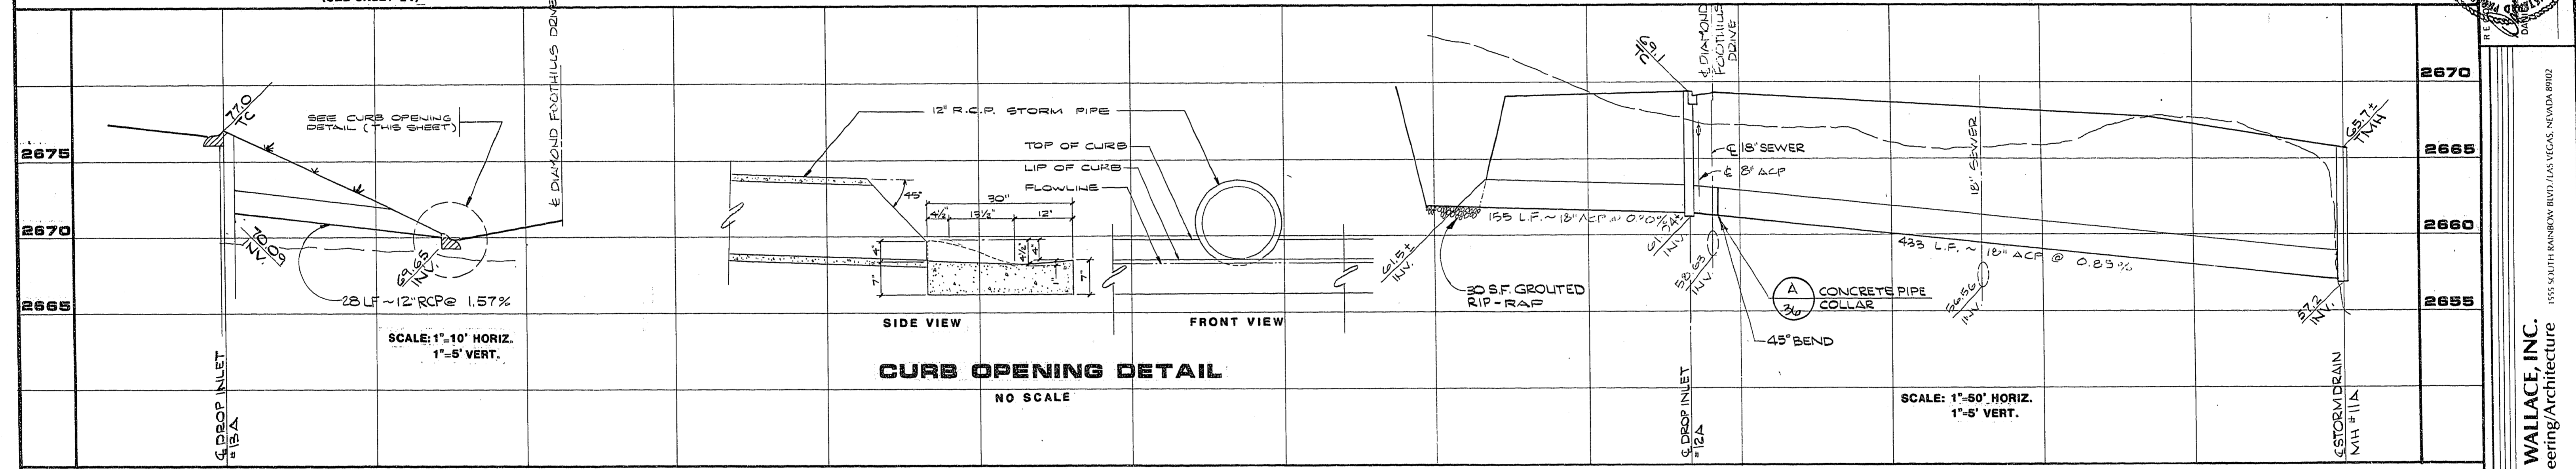

**STORM DRAIN PROFILE 13**  
(SEE SHEET 20)

**CURB OPENING DETAIL**  
NO SCALE

**STORM DRAIN PROFILE 12**  
(SEE SHEET 21)

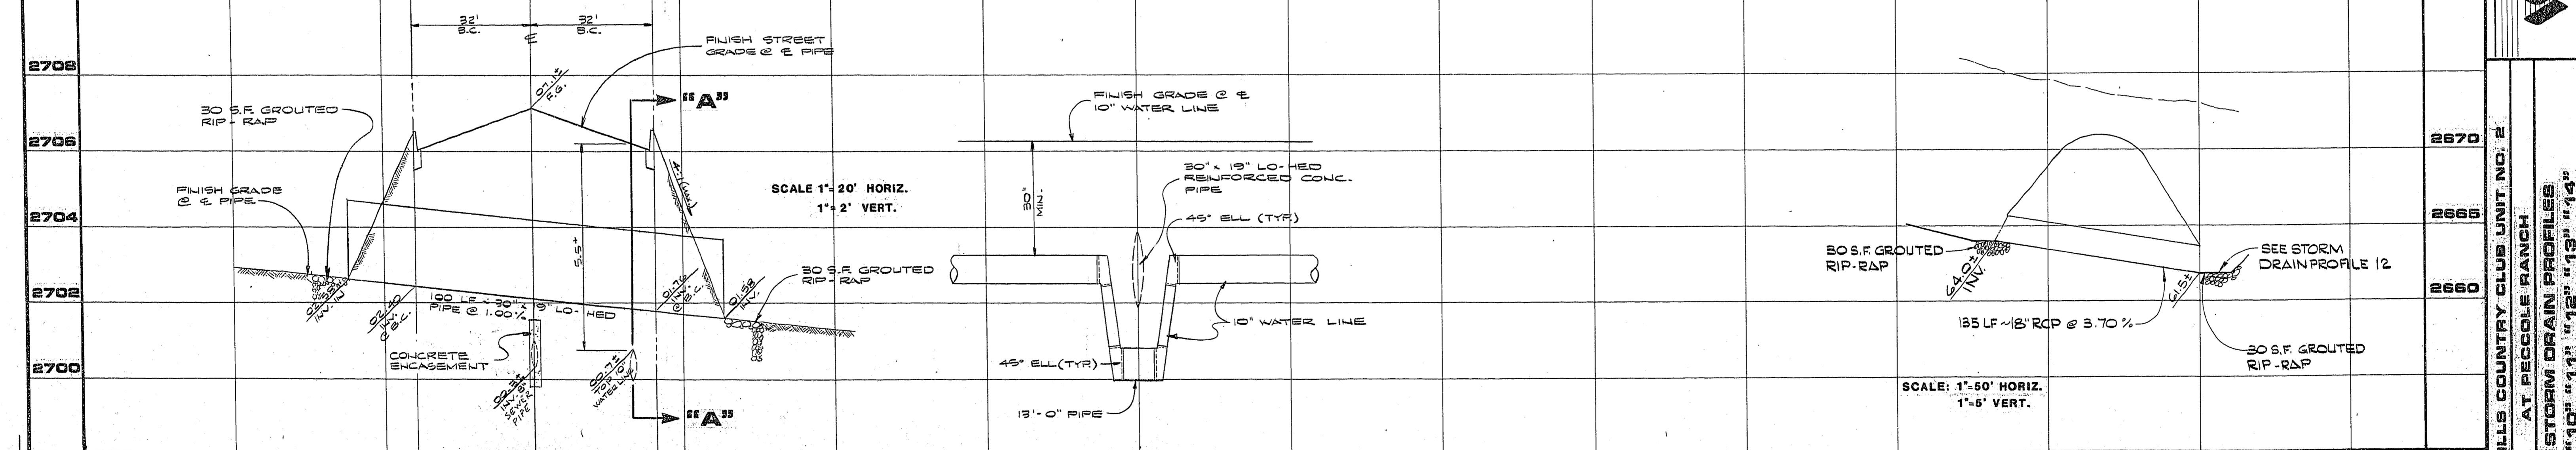


**STORM DRAIN PROFILE 15**  
(SEE SHEET 19)

**SECTION "A-A"**  
(SEE THIS SHEET)

**STORM DRAIN PROFILE 14**  
(SEE SHEET 21)

**PROFILE**  
SCALE: HORIZ. 1" = 50'  
VERT. 1" = 5'

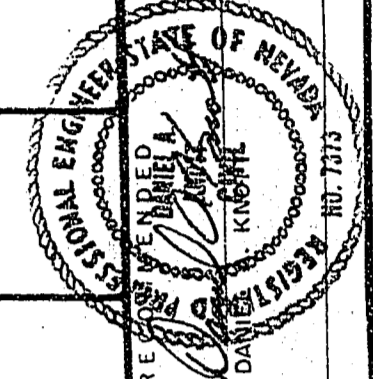

**G.C. WALLACE, INC.**  
Engineering/Architecture  
1555 SOUTH RAINBOW BLVD., LAS VEGAS, NEVADA 89102

**FOOTHILLS COUNTRY CLUB UNIT NO. 2**  
AT PECOLE RANCH  
**STORM DRAIN PROFILES**  
"10", "11", "12", "13", "14"