


460308

21-17-196

00929

FINAL MAP OF ORCHARD VALLEY PHASE 2 A RESIDENTIAL SUBDIVISION

BEING A SUBDIVISION OF A PORTION OF THE NORTHWEST QUARTER (NW1/4) OF THE SOUTHWEST QUARTER (SW1/4) OF
SECTION 16, TOWNSHIP 19 SOUTH, RANGE 60 EAST, M.D.M., CITY OF LAS VEGAS, CLARK COUNTY, NEVADA

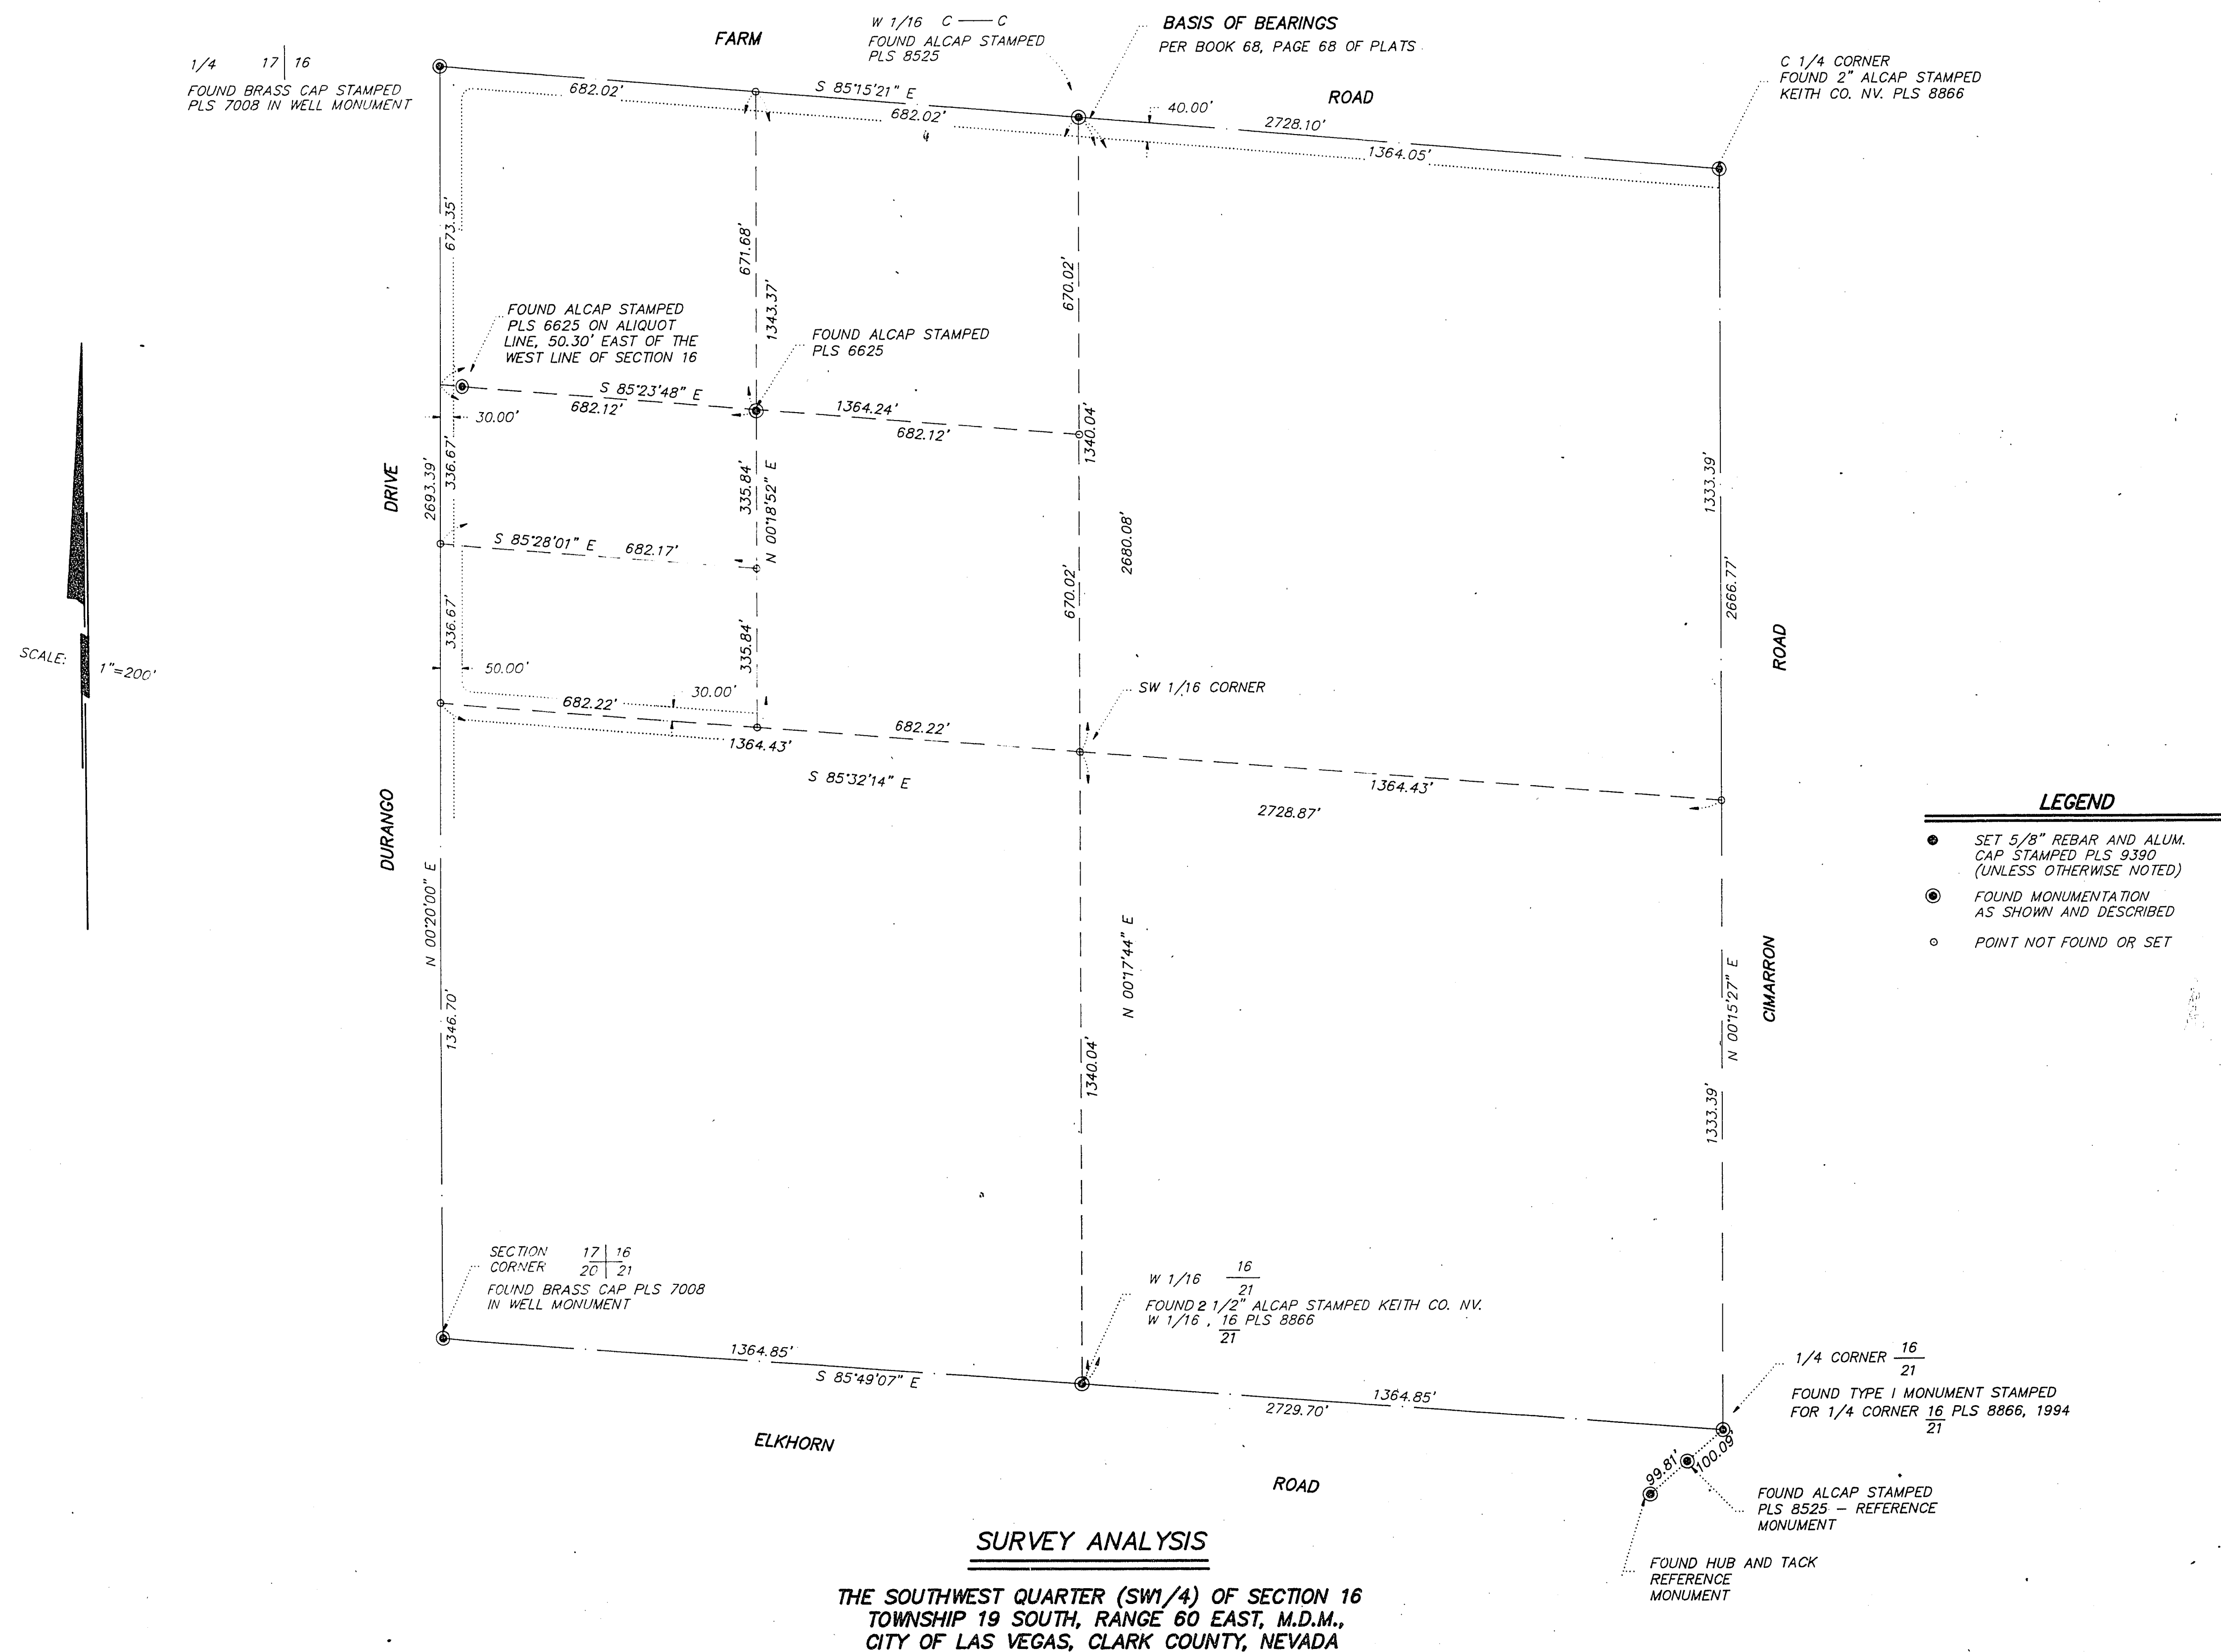

SHEET 2 OF 5

Book 72 Page 56
4391-2